




01 Site location plan
1:1250@A0

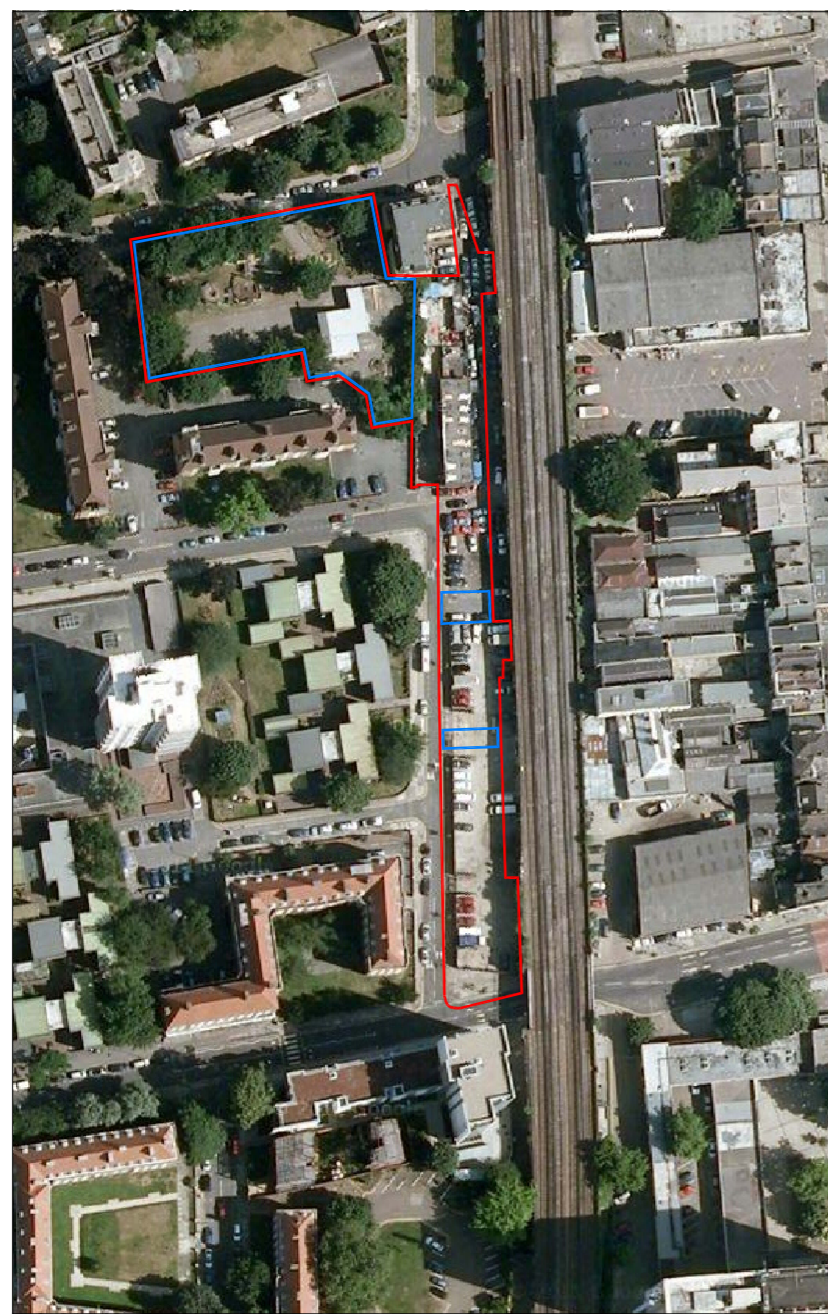


02 Aerial photograph
NTS



03 Site Location
1:500@A0

GENERAL NOTES:
All dimensions are in millimetres unless noted otherwise.
All rights reserved. All drawings and written material appearing herein constitute original and unpublished work of the architect.

 

Ref. No.	No.	Date	Issues and Revisions	CC	JP	No.	Date	Issues and Revisions	CC	JP
10	28/01/13	PLANNING SUBMISSION		CC	JP	08	21/12/12	PRE-PLANNING SUBMISSION REV 08 (SUA+SOUTHWARK COUNCIL)	CC	JP
09	29/01/13	PRE-PLANNING SUBMISSION REV 09		CC	JP	07	03/12/12	REVISIONS AFTER MEETING ON 29/11/12 REGARDING PRE-APP REV 06	CC	JP
						06	22/11/12	PRE-PLANNING SUBMISSION REV 06 (SUA+SOUTHWARK COUNCIL)	CC	JP
						05	20/10/12	PRE-PLANNING SUBMISSION REV 05	CC	JP
						04	7/09/12	PRE-PLANNING SUBMISSION REV 04	CC	JP
						03	24/08/12	PRE-PLANNING SUBMISSION FOLLOWING LAST PRE-PLANNING COMMENTS	CC	JP
						02	10/07/12	REVISIONS	CC	JP
						01	11/06/12	PRE-PLANNING SUBMISSION	CC	JP
						00	17/05/12	PRE-PLANNING SUBMISSION	CC	JP

PARRITT LENG
 Buckland House
 1 Thomas More Way
 London N2 0JA
 Tel: +44 (0) 20 7729 8818
 www.parritleng.com

Project Name : CROWN STREET
 Project Number : 280
 Design File : MP-010 - SITE LOCATION PLAN AND SITE PLAN
 Description : SITE PLAN (MASTER PLAN)
 Scale : 1:1250@A0 - 1:500@A0
 DRAWING NO. : MP-010_P
 REVISION : 10