


COLLEGE ROAD

31.5m

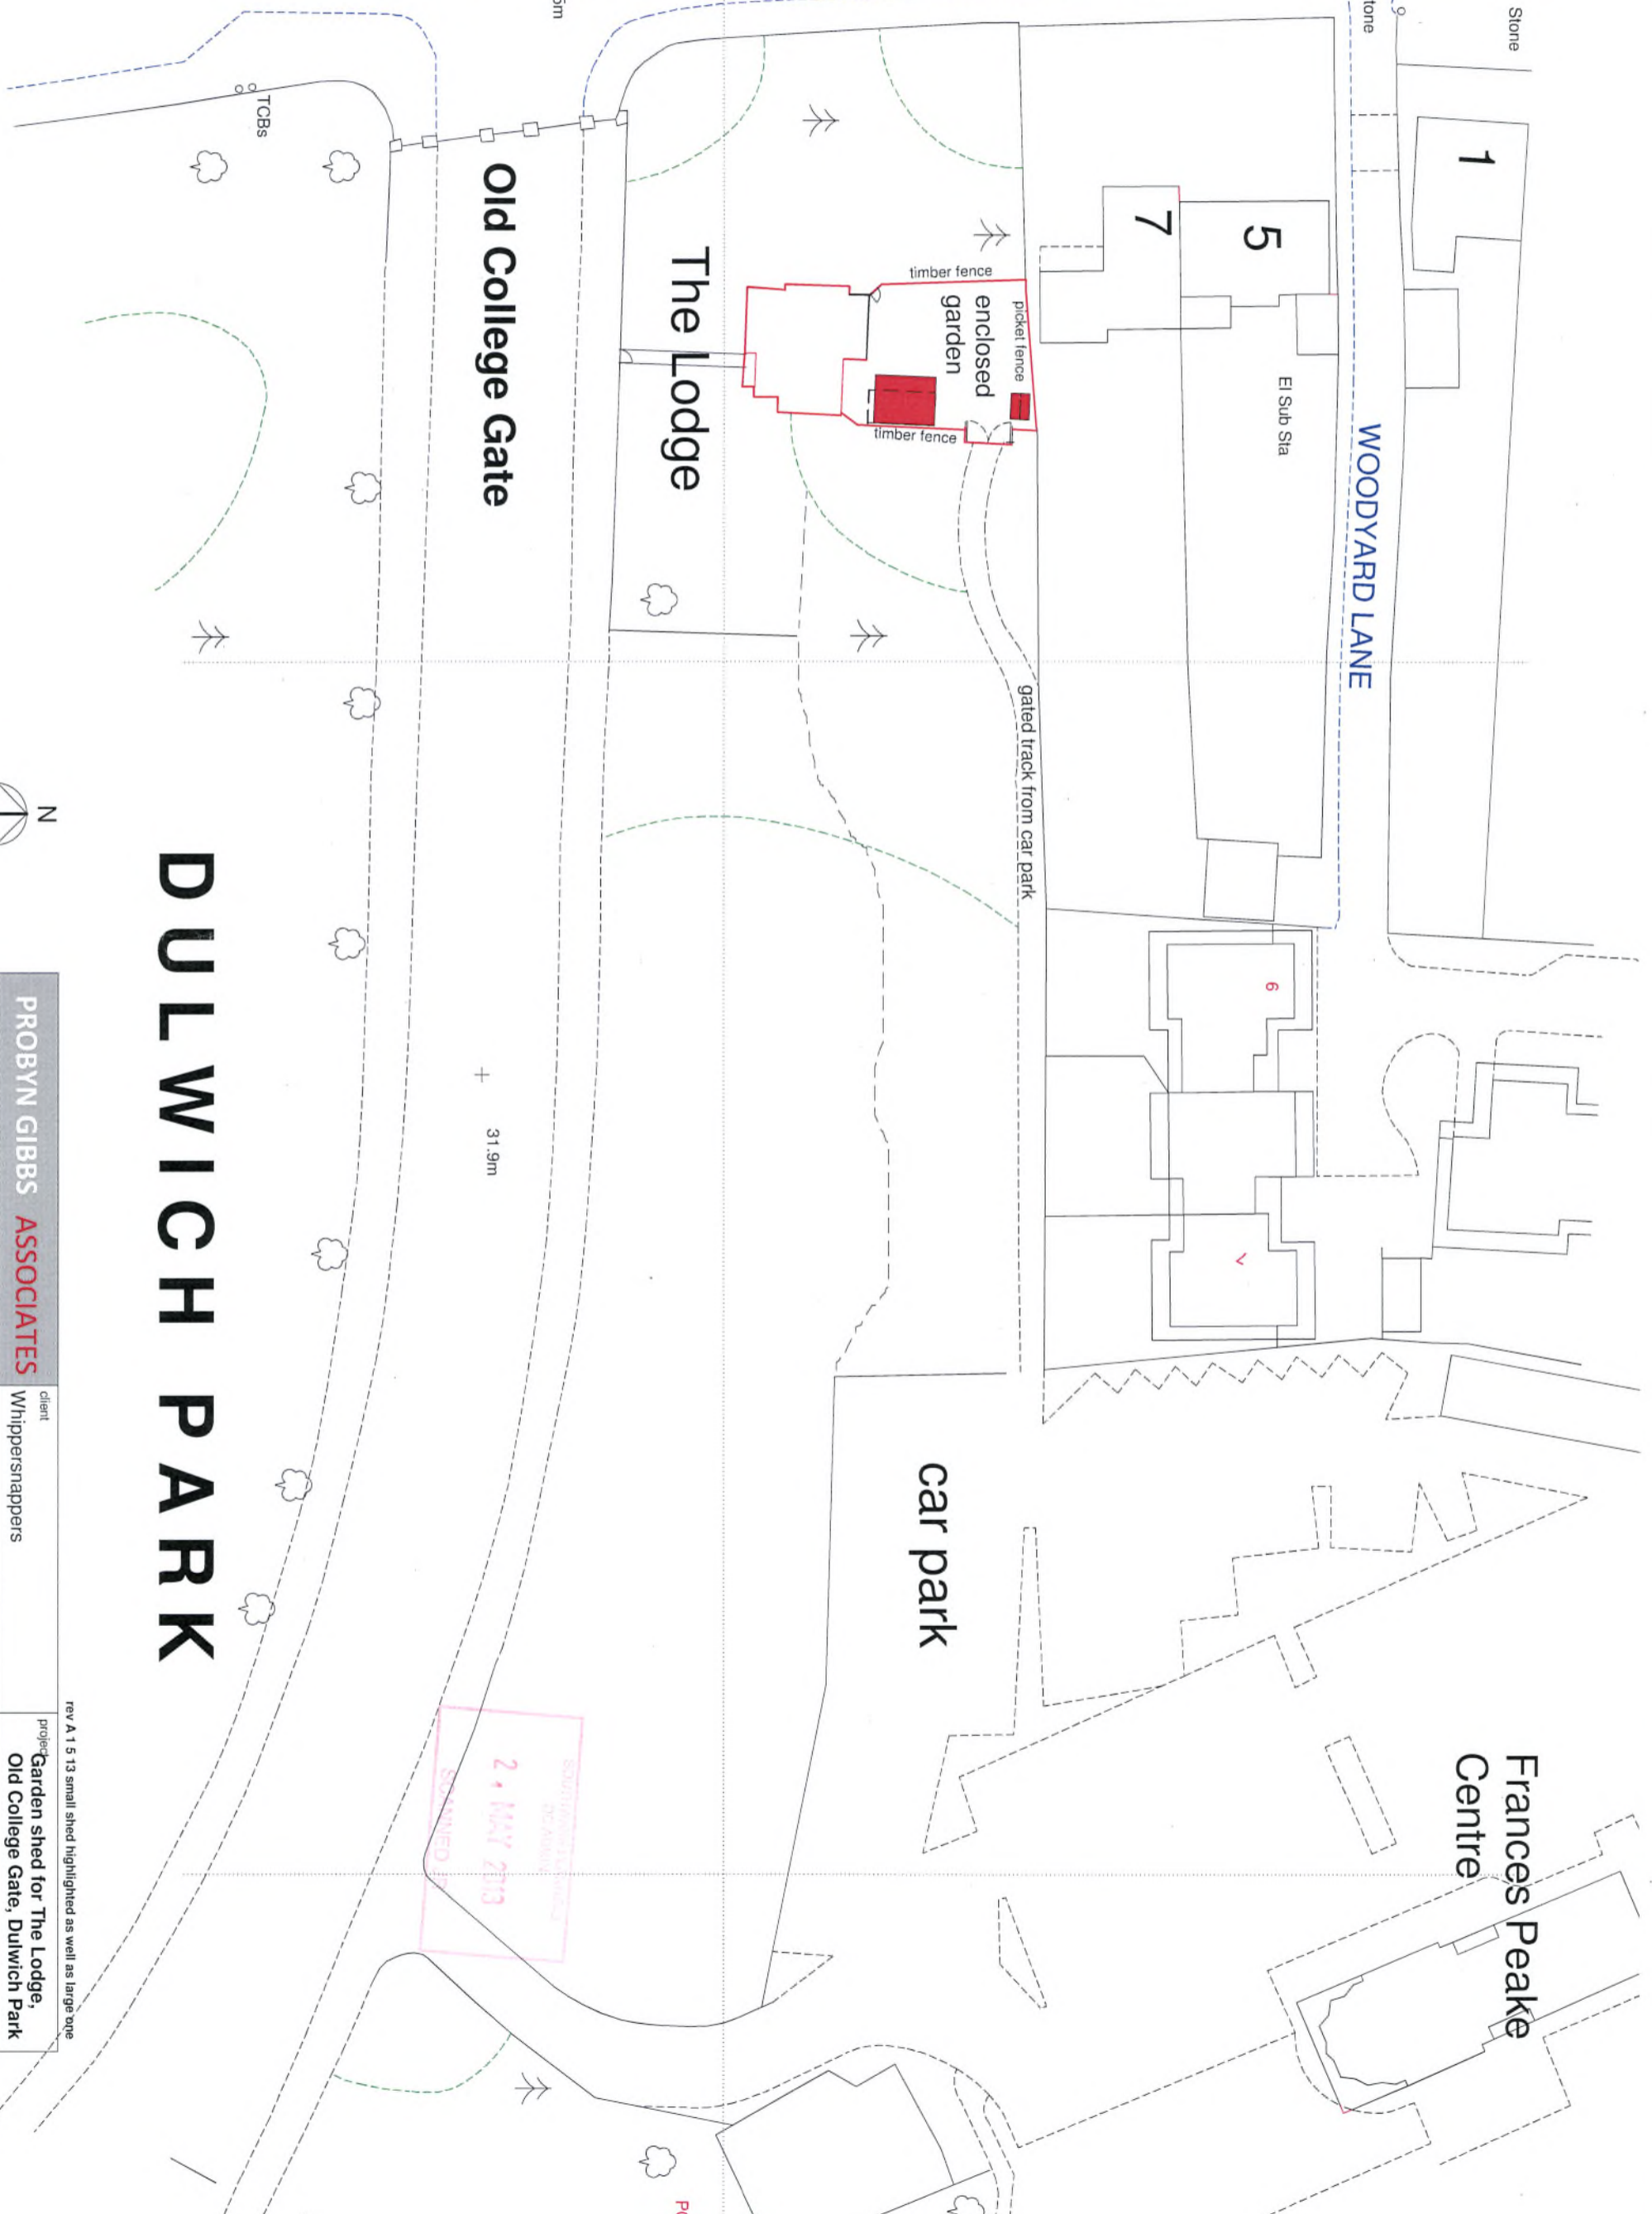

Old College Gate

The Lodge

WOODYARD LANE

car park

Frances Peake Centre

31.9m

# DULWICH PARK



<b>PROBYN GIBBS ASSOCIATES</b> 35 Shakespeare Road London SE24 0LA 020 7733 0518		client Whippersnappers	project Garden shed for The Lodge, Old College Gate, Dulwich Park
drawing Site Plan		scale 1 : 500 @ A3	date 2 4 13
		revision S 1	A

rev A 1 5 13 small shed highlighted as well as large one