



NOTE:
THIS DRAWING HAS BEEN PRODUCED BY ELECTRONIC MEANS, SHOULD THE SCALE MEASUREMENTS BE TAKEN BY MEANS OTHER THAN ELECTRONIC (E.G. FROM A PRINTED COPY), THE FOLLOWING MUST BE TAKEN INTO CONSIDERATION BEFORE SCALING IS UNDERTAKEN:
1. ENSURE THAT THE COPY HAS BEEN PRINTED/PLOTTED ON THE STATED SHEET SIZE WITH THE PLOTTING SCALE SET TO A CORRECT RATIO.
2. ENSURE THAT AN ADEQUATE ALLOWANCE (DEPENDANT ON THE STATED SCALE) IS MAINTAINED AROUND ALL DIMENSIONS.
3. MARKED CRITICAL DIMENSIONS ARE TO BE REGARDED AS HAVING PRECEDENCE OVER THE SCALED VALUES.

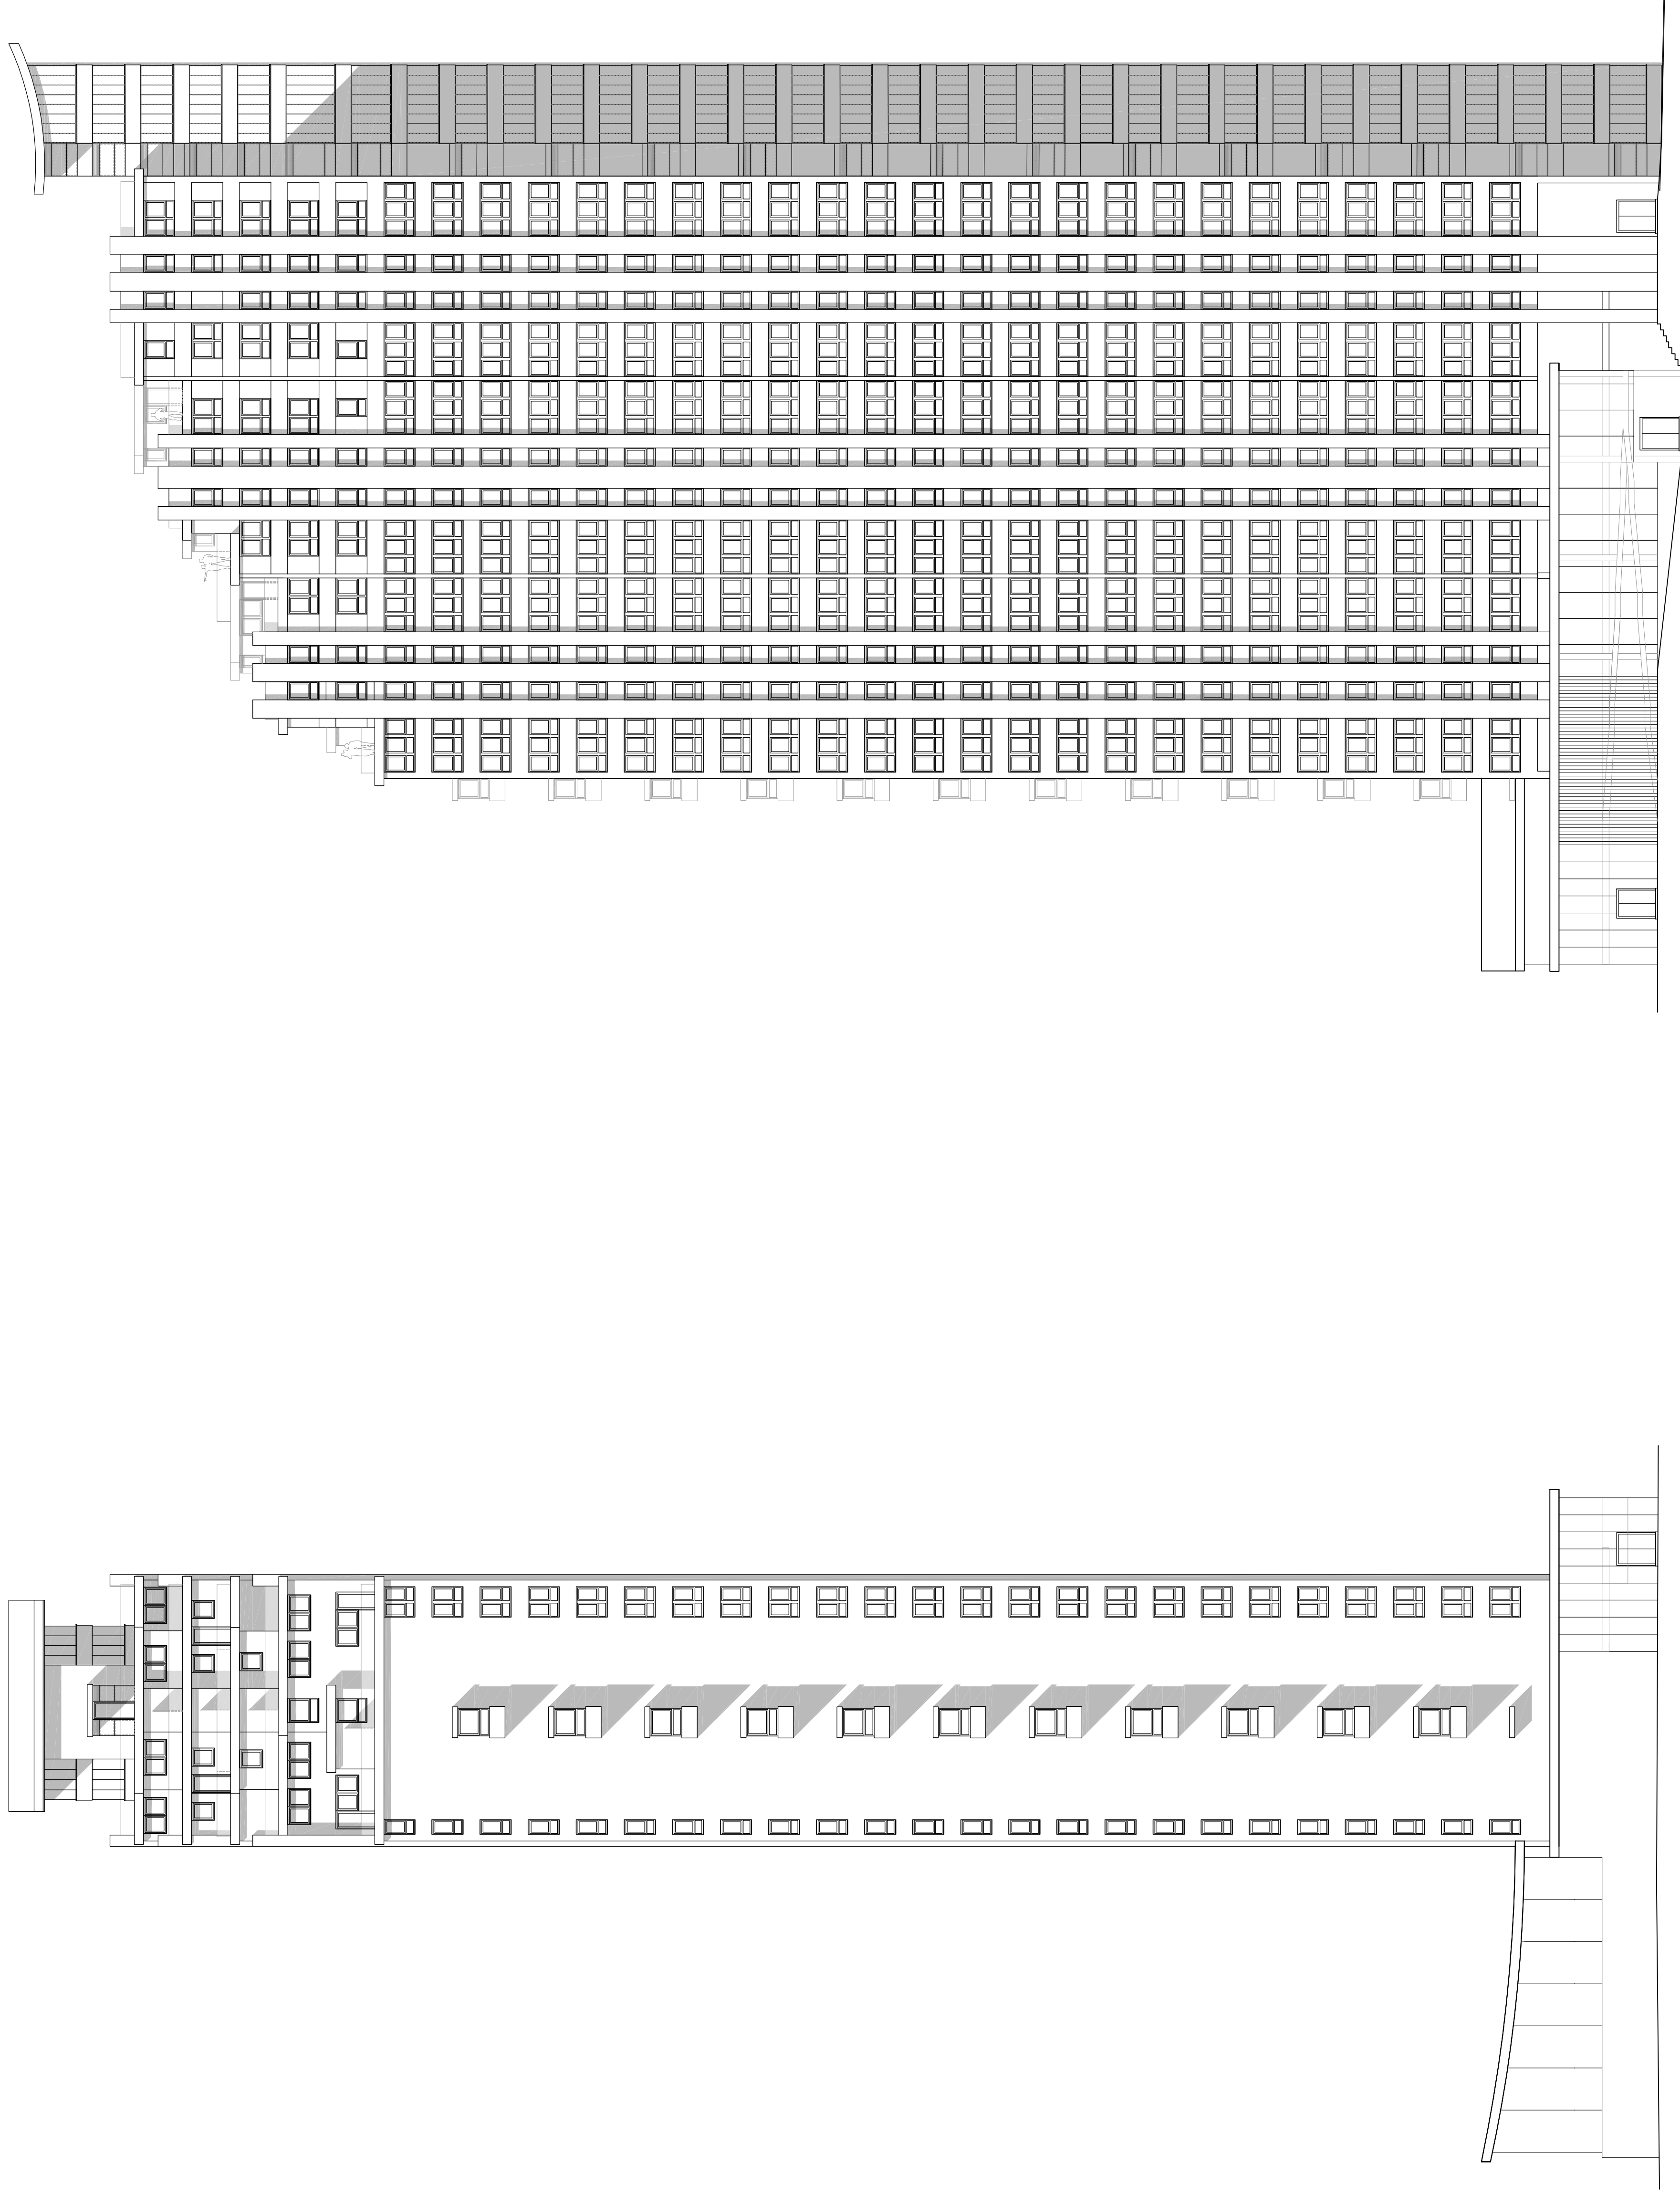

NORTH WEST ELEVATION

SOUTH WEST ELEVATION

REV.	DESCRIPTION	DATE	INIT.	CHKD.

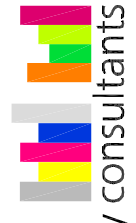

construction & property consultants

Client: London Borough of Southwark
 Project: The Maydew House, Abbeyfield Road
 Proposed Elevations - NorthWest & SouthWest
 Scale: 1:200@A1
 Date: 09/05/14
 Drawn By: MG
 Checked By: RJD
 Project No: K130698
 Drawing No: 213