


Do not scale from this drawing for construction or acquisition purposes. Responsibility is not accepted for errors made by others in scaling from this drawing. All construction information must be taken from figured dimensions only. All dimensions and levels must be checked on site and discrepancies between drawings and specification must be reported to GSSArchitecture. © Copyright GSSArchitecture.


Ordnance Survey © Crown Copyright 2013. All rights reserved. Licence number GSS 100017356.

Map Data Copyright 2013 Google.

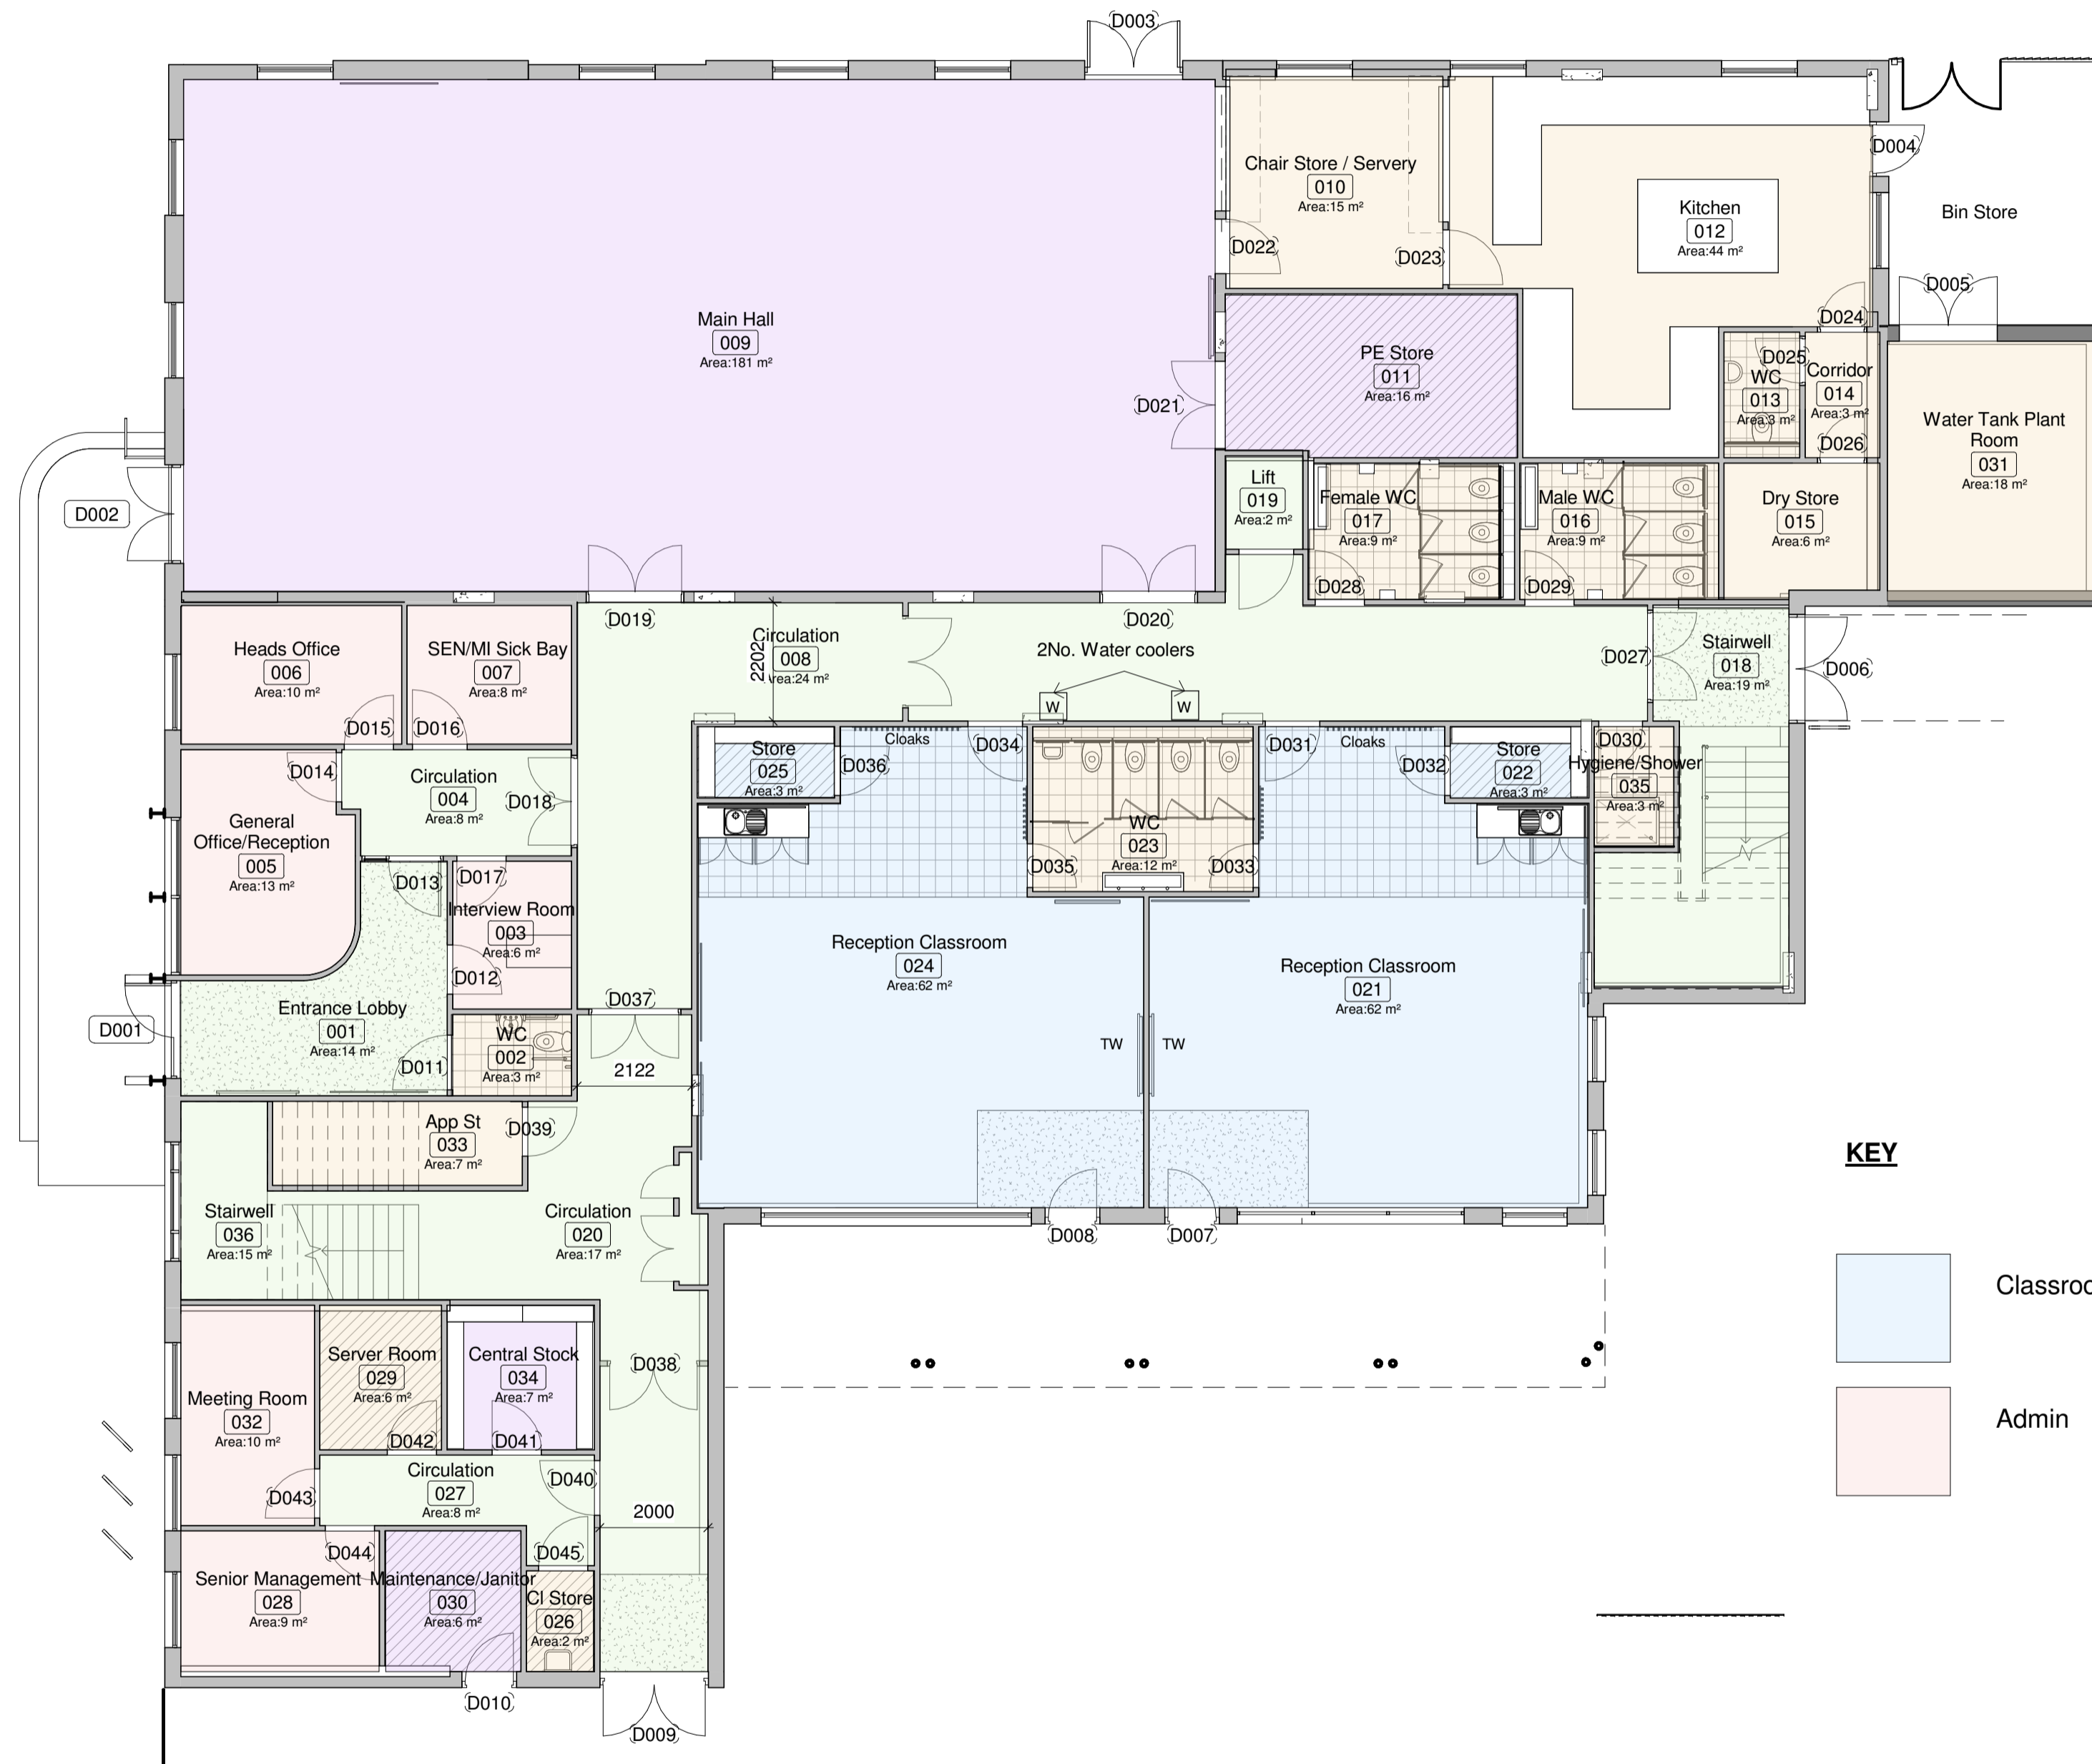

KEY

- Shared Space
- Classrooms
- Admin
- Circulation
- Utility

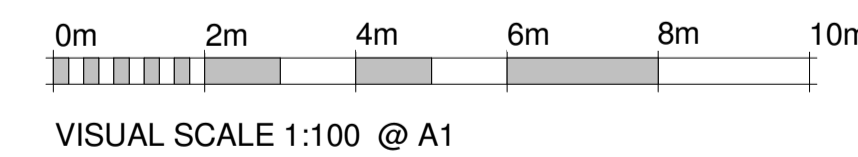


Rev.	Date	Drawn	Check	Description
E	07/05/15	RCG	PEH	Hygiene/Shower room relocated
D	28/04/15	MCP	PEH	Position of water coolers added
C	23/04/15	RCG	PEH	D009 & D006 amended
B	13/04/15	RCG	PEH	Updated following client comments
A	13/04/15	RCG	PEH	Revised Scheme

GSSARCHITECTURE

35 HEADLANDS, KETTERING, NORTHANTS, NN15 7ES
 Telephone: 01536 513 165, Fax: 01536 410 226
 Email: gss@gotch.co.uk, Web: www.gssarchitecture.com

Bristol: 01275 378 310, Harrogate: 01423 815 121

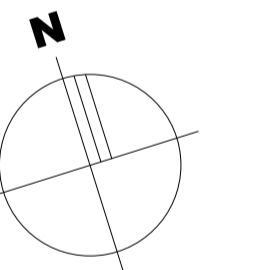

This drawing is purely for discussion purposes only. It is not to be taken as a proposal for construction detailing, and instead it is primarily intended to convey the overall spatial layout of the building or parts of it. Please refer to the developed production information drawings for detail, construction and measurement purposes.

PRELIMINARY ISSUE

Project Title:
 East Dulwich Primary Harris Free School

Client:
 Farrans Construction

Drawing Title:
 Option 2 Ground Floor Plan

File Number: Sch250
Drawn By: BFLA
Checked By: CC
Scale@A1: 1 : 100 **Date:** 07/05/14
Dwg No: (SK)450 **Rev:** E

1. Ground Floor Plan
1 : 100@A1