




- KEY:
- - - Masterplan boundary
 - Parameter outline
 - Site Boundary: 2730m²
MP1A boundary
 - Building footprint

SCALE BAR

1:1250@A1 - 1:2500@A3

0m 10m 50m

Rev	Description	By	Date
-	Planning Issue		15.06.15

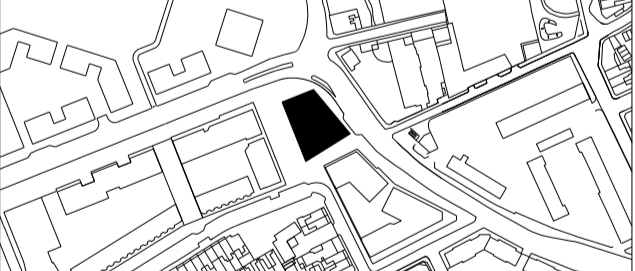

Author
DUGGAN MORRIS ARCHITECTS
 Duggan Morris Architects Ltd
 Unit 7, 16-24 Underwood Street, London, N1 7JQ
 Telephone 020 7566 7440
 www.dugganmorrisarchitects.com

Project Title
The Energy Hub - MP1A

Drawing Title
Site Plan

Purpose of Issue
Information

Project Number 305987	Scale 1:1250/1:2500 @ A1/A3
---------------------------------	---------------------------------------

Drawing No. 305987-A100-H12X-01-PL-00-P003	Revision -
--	----------------------