

DRAFT FOR DISCUSSION


Where this drawing is being printed by a third party for use, it is their sole responsibility to check that any separate terminal printed contains the whole of the information contained on the drawing, and is approved for use in accordance with the original paper copy.

This drawing is a copyright of breeze landscape architects and its content and intended for use on the site. It is not to be used for any other purpose without the written consent of breeze landscape architects.

All aspects of this design which are indicated as being other consultants' work, have been imported from their drawings and are not to be used for any other purpose without the written consent of the respective consultants.

Where this drawing is being printed by a third party for use, it is their sole responsibility to check that any separate terminal printed contains the whole of the information contained on the drawing, and is approved for use in accordance with the original paper copy.

- FENCING AND GATES**
- (F) 1.1m high metal vertical bar railings
 - (F1) Hot dipped galvanised
 - (F2) 1.1m high metal vertical bar railings
 - (F3) Hot dipped galvanised and powder coated
 - (G1) 1.1m high metal double leaf gate opening
 - (G2) Hot dipped galvanised and powder coated
 - (G3) 1.1m high metal single leaf gate opening
 - (G4) Hot dipped galvanised and powder coated
 - (G5) 1.1m high metal single leaf gate opening
 - (G6) Hot dipped galvanised and powder coated
- FURNITURE AND ACCESSORIES**
- (R) SINUS LSN130 Metal Bench Seating (Straight) Galvanised and powder coated, 3.16m length, 450mm width, 456mm height
 - (R1) SINUS LSN130 Metal Bench Seating (Straight) Galvanised and powder coated, 0.8m length, 450mm width, 456mm height
 - (R2) SINUS LSN210-03 Metal Tree Seating Galvanised and powder coated, 1.6m diameter, containing 6no seating units
 - (R3) SINUS US971 External Plastic Table Galvanised and powder coated frame with 700mm x 700mm top, 1.62m length, 720mm high, 700mm wide
 - (R4) CALEDONIAN STONE BOULDERS Various sizes and shapes
- HARD SURFACE EDGES**
- (E) 50x150mm precast concrete pin kerb edging
 - (E1) 255mm wide, 145mm straight section deep silver grey granite conservation kerb edging laid flush
 - (E2) 255mm wide, 145mm 11m external radius section deep silver grey granite conservation kerb edging laid flush
 - (E3) 255mm wide, 145mm 2.98m external radius section deep silver grey granite conservation kerb edging laid flush
 - (E4) 5mm thick aluminium edging, straight section
 - (E5) 5mm thick aluminium edging, radiused section
- HARD SURFACES**
- (H) Wet pour rubber surfacing (COLOUR 1) 60mm thick to suit CH of Millboard Deck Bridge 01
 - (H1) Wet pour rubber surfacing (COLOUR 1) 130mm thick to suit CH of Boer Climbing Trees
 - (H2) Wet pour rubber surfacing (COLOUR 1) 70mm thick to suit CH of Cantilever Swing
 - (H3) Wet pour rubber surfacing (COLOUR 2) 100mm thick to suit CH of Twist Climbing Frame
 - (H4) Rubber grass safety matting to new turf as laid
 - (H5) TECH-NAK 500x500mm or equivalent
 - (H6) Pedestrian tarmac construction
 - (H7) Pedestrian tarmac construction with gravel top dressing to match COLOUR 1 wet pour rubber
 - (H8) Millboard Deck Bridge 01
 - (H9) Millboard Deck Boards on millboard framing
 - (H10) Millboard Deck Boards on millboard framing
- PLAY EQUIPMENT**
- (P) METRO SWING LINE Russell Play, including: 2no cradle seats, 2no flat seats, 1no basket swing
 - (P1) Age Range 0 to 12 years including inclusive play
 - (P2) ZIG ZAG CLIMBING TREES Russell Play, including: these number climbing trees
 - (P3) Age range 6-8 years
 - (P4) CANTILEVER SWING WITH BASKET Massey & Harris, Age range 2-14 years
 - (P5) TWIST CLIMBING FRAME Russell Play Twist 001
 - (P6) Age range 5-16 years
 - (P7) STAINLESS STEEL EMBANKMENT SLIDE Russell Play Twist 001
 - (P8) Age range 4-11 years
- PLANTING AND TURFING**
- (T) REINFORCED HARD WEARING TURF
 - (T1) HEDGE SPECIES ONE MAINTAINED AT 1.1M
 - (T2) HEDGE SPECIES TWO MAINTAINED AT 0.7M
 - (T3) GRASS/PERENNIAL GARDEN PLANTING
 - (T4) GARDEN WITH CLIMBING PLANTS TO SUB-STATION FACILITES
 - (T5) MIXED SPRING AND AUTUMN BULB PLANTING TO EXISTING LAWN AREA
- TREE PLANTING**
- (TI) PINUS SYLVESTRIS 5-6m HEIGHT/CLAS STEM 2.0m Root balled tree with below ground guying
 - (T2) BETULA PENDULA 16-18cm GRTH Container grown tree with below ground guying
 - (T3) PRUNUS AVIUM 16-18cm GRTH Container grown tree with below ground guying
- PLAY EQUIPMENT**
- (P) METRO SWING LINE Russell Play, including: 2no cradle seats, 2no flat seats, 1no basket swing
 - (P1) Age Range 0 to 12 years including inclusive play
 - (P2) ZIG ZAG CLIMBING TREES Russell Play, including: these number climbing trees
 - (P3) Age range 6-8 years
 - (P4) CANTILEVER SWING WITH BASKET Massey & Harris, Age range 2-14 years
 - (P5) TWIST CLIMBING FRAME Russell Play Twist 001
 - (P6) Age range 5-16 years
 - (P7) STAINLESS STEEL EMBANKMENT SLIDE Russell Play Twist 001
 - (P8) Age range 4-11 years

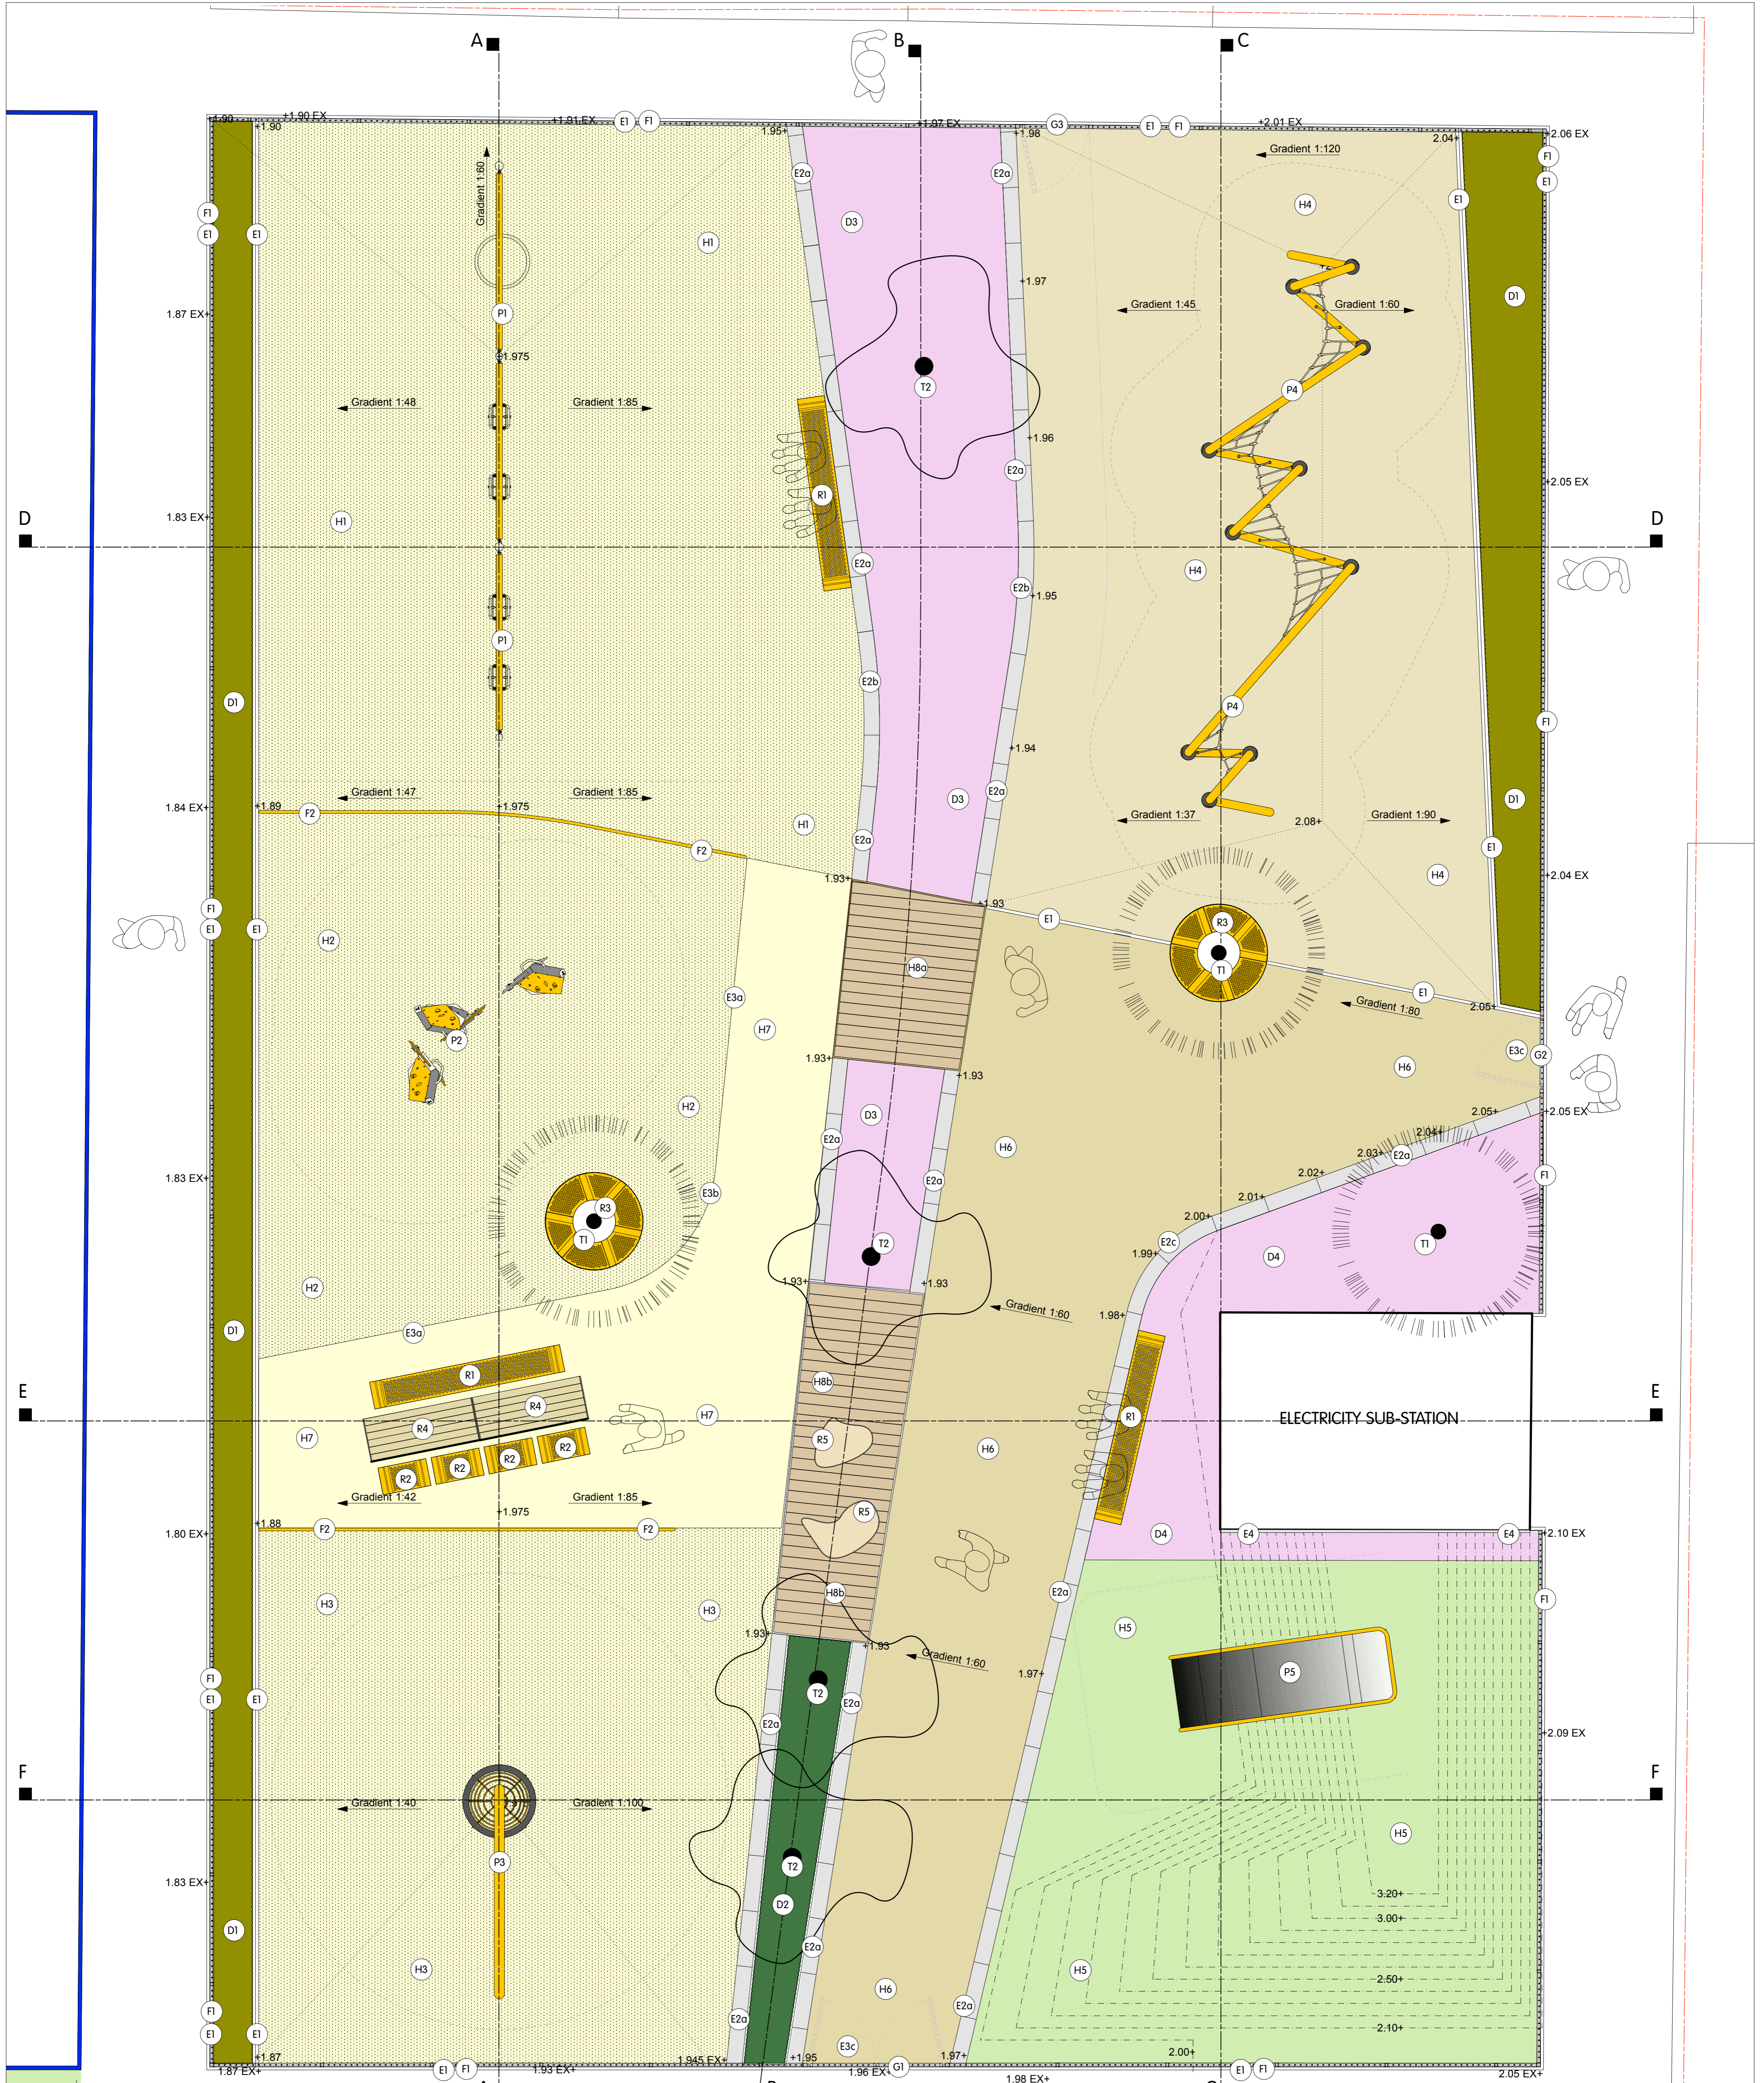

FENCING AND GATES

- (F1) 1.1m high metal vertical bar railings
Hot dipped galvanised.
- (F2) 1.1m high metal vertical bar railings
Hot dipped galvanised and powder coated.
- (G1) 1.1m high metal double leaf gate opening.
Hot dipped galvanised and powder coated.
- (G2) 1.1m high metal single leaf gate opening.
Hot dipped galvanised and powder coated.
- (G3) 1.1m high metal single leaf gate opening.
Hot dipped galvanised and powder coated.

FURNITURE AND ACCESSORIES

- (R1) SINUS LSN130 Metal Bench Seating (Straight)
Galvanised and powder coated, 3.18m length,
450mm width, 456mm height.
- (R2) SINUS LSN130 Metal Bench Seating (Straight)
Galvanised and powder coated, 0.8m length,
450mm width, 456mm height.
- (R3) SINUS SNS210-03 Metal Tree Seating
Galvanised and powder coated, 1.6m diameter,
containing 3no seating units
- (R4) SINUS (V5911) External Picnic Table
Galvanised and powder coated frame with
metal top, 1.82m length, 720mm high,
710mm width.
- (R5) CALEDONIAN STONE BOULDERS
Various sizes and shapes

HARD SURFACE EDGES

- (E1) 50X150mm precast concrete pin kerb edging
- (E2a) 255mm wide, 205mm straight section deep silver
grey granite conservation kerb edging laid flush.
- (E2b) 255mm wide, 205mm 11m external radius section deep
silver grey granite conservation kerb edging laid flush.
- (E2c) 255mm wide, 205mm 2.98m external radius section deep
silver grey granite conservation kerb edging laid flush.
- (E3a) 5mm thick aluminium edging, straight section
- (E3b) 5mm thick aluminium edging, radiused section

HARD SURFACES

- (H1) Wet pour rubber surfacing (COLOUR 1) 60mm thick to suit
CFH of Metro Swings
- (H2) Wet pour rubber surfacing (COLOUR 1) 130mm thick to suit
CFH of Boer Climbing Trees
- (H3) Wet pour rubber surfacing (COLOUR 1) 70mm thick to suit
CFH of Canilever Swing
- (H4) Wet pour rubber surfacing (COLOUR 2) 100mm thick to suit
CFH of Twist Climbing Frame
- (H5) Rubber grass safety matting to new turf as laid
TECHNIX 500x500mm or equivalent
- (H6) Pedestrian tarmac construction
- (H7) Pedestrian tarmac construction with gravel top dressing
to match COLOUR 1 wet pour rubber.

TREE PLANTING

- (T1) PINUS SYLVESTRIS 5-6m HEIGHT/CLEAR STEM 2.0m
Root balled tree with below ground guying
- (T2) BETULA PENDULA 16-18cm GIRTH
Container grown tree with below ground guying
- (T3) PRUNUS AVIUM 16-18cm GIRTH
Container grown tree with below ground guying

PLANTING AND TURFING

- (TF1) REINFORCED HARD WEARING TURF
- (D1) HEDGE SPECIES ONE MAINTAINED AT 1.1M
- (D2) HEDGE SPECIES TWO MAINTAINED AT 0.7M
- (D3) GRASS/PERENNIAL GARDEN PLANTING
- (D4) GARDEN WITH CLIMBING PLANTS
TO SUB-STATION FACADES
- (D5) MIXED SPRING AND AUTUMN BULB PLANTING
TO EXISTING LAWN AREA

PLAY EQUIPMENT


- (P1) METRO SWING LINE
Russell Play
Including: 2no cradle seats, 2no flat seats
1no basket swing
Age Range 0 to 12 years including inclusive play
- (P2) ZIG ZAG CLIMBING TREES
Boer Play
Including: three number climbing trees
Age range 6-18 years
- (P3) CANTILEVER SWING WITH BASKET
Massey & Harris
Age range 2-14 years
- (P4) TWIST CLIMBING FRAME
Russell Play
Twist 001
Age range 5-16 years
- (P5) STAINLESS STEEL EMBANKMENT SLIDE
Gradient bespoke construction to meet earthwork
gradient of design proposal.
Age range: 4-11 years

DRAFT FOR DISCUSSION

notes
Do not scale from this drawing (paper or electronic copy).
This drawing is copyright of breeze landscape architects ltd and its content and intended for this site
only. The contractor to check all dimensions on site and report discrepancies to the landscape
architect for clarification prior to proceeding.
All aspects of the design where indicated as being other consultant's work, have been imported from
that consultant's drawings. Reference should be made to the individual's drawing for full details,
dimensions, setting out and specification details.
Where this drawing is being printed by a third party for use, it is their sole responsibility to check that
any electronic format printed contains the whole of the information contained on the drawing, and is
correct when compared to an original paper copy.


client	Southwark Council	project	Manor Estate Playground
drawing title	Proposed Site Plan Detail	status	Sketch Design
date	December 2016	scale	1_50 @ A1
		number	799_SK_016
breeze landscape architects limited		Unit 414 Screenworks 22 Highbury Grove London N5 2EA t +44(0)20 3176 4247 e contact@breeze-landscape.co.uk	

Notes:
 Do not scale from this drawing (paper or electronic copy).
 The contractor to check all dimensions on site and report discrepancies to the landscape architect for confirmation prior to proceeding.
 The contractor to ensure that all materials are of the highest quality and to ensure that all materials are of the highest quality and to ensure that all materials are of the highest quality.
 When this drawing is being printed by a third party for use, it is their sole responsibility to check that any of the information contained on this drawing, and is correct when compared to an original paper copy.

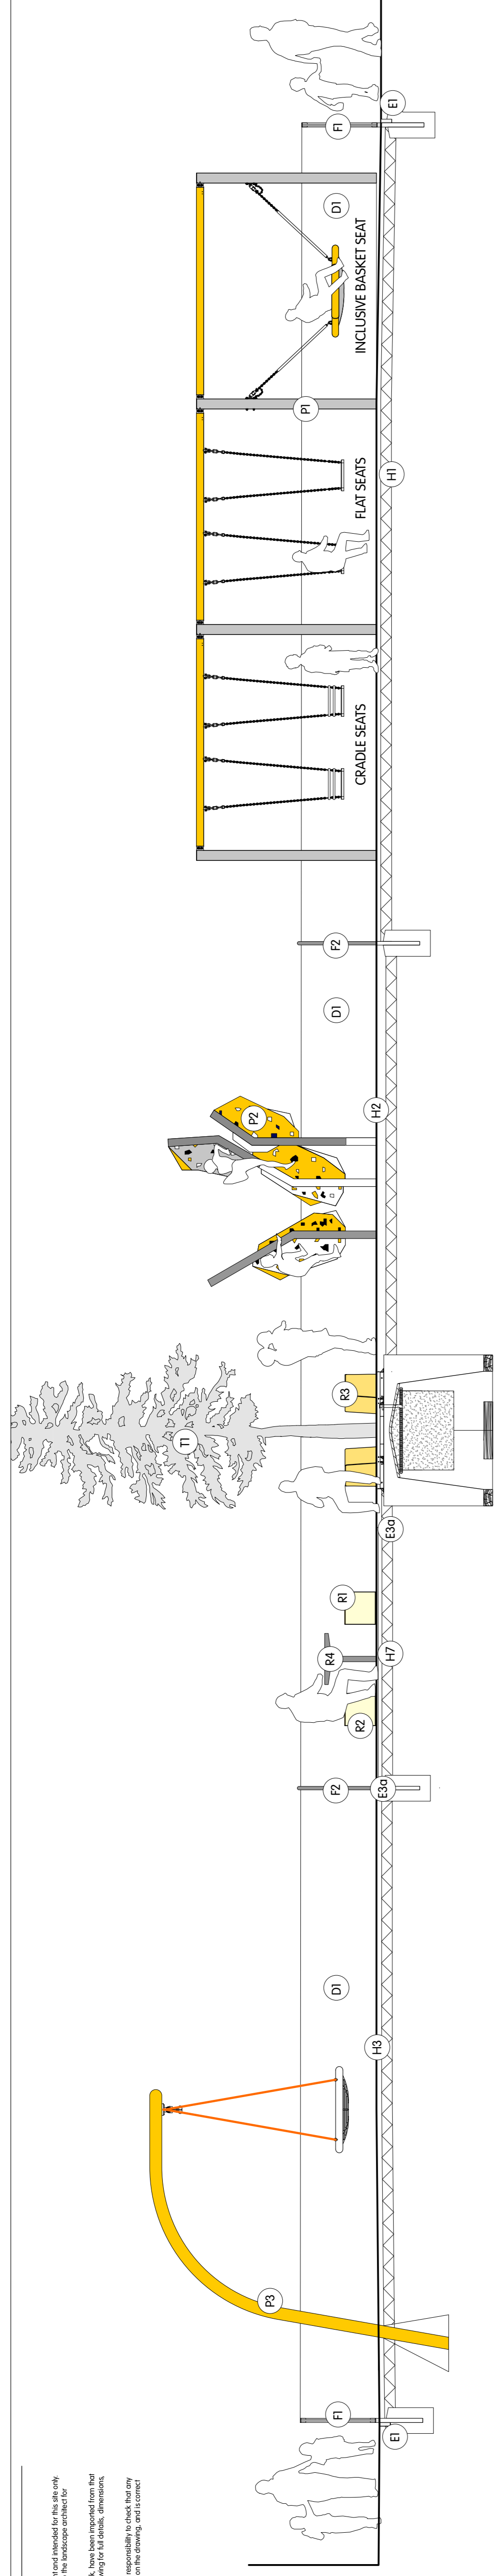


Section A

DATUM LINE 0.00

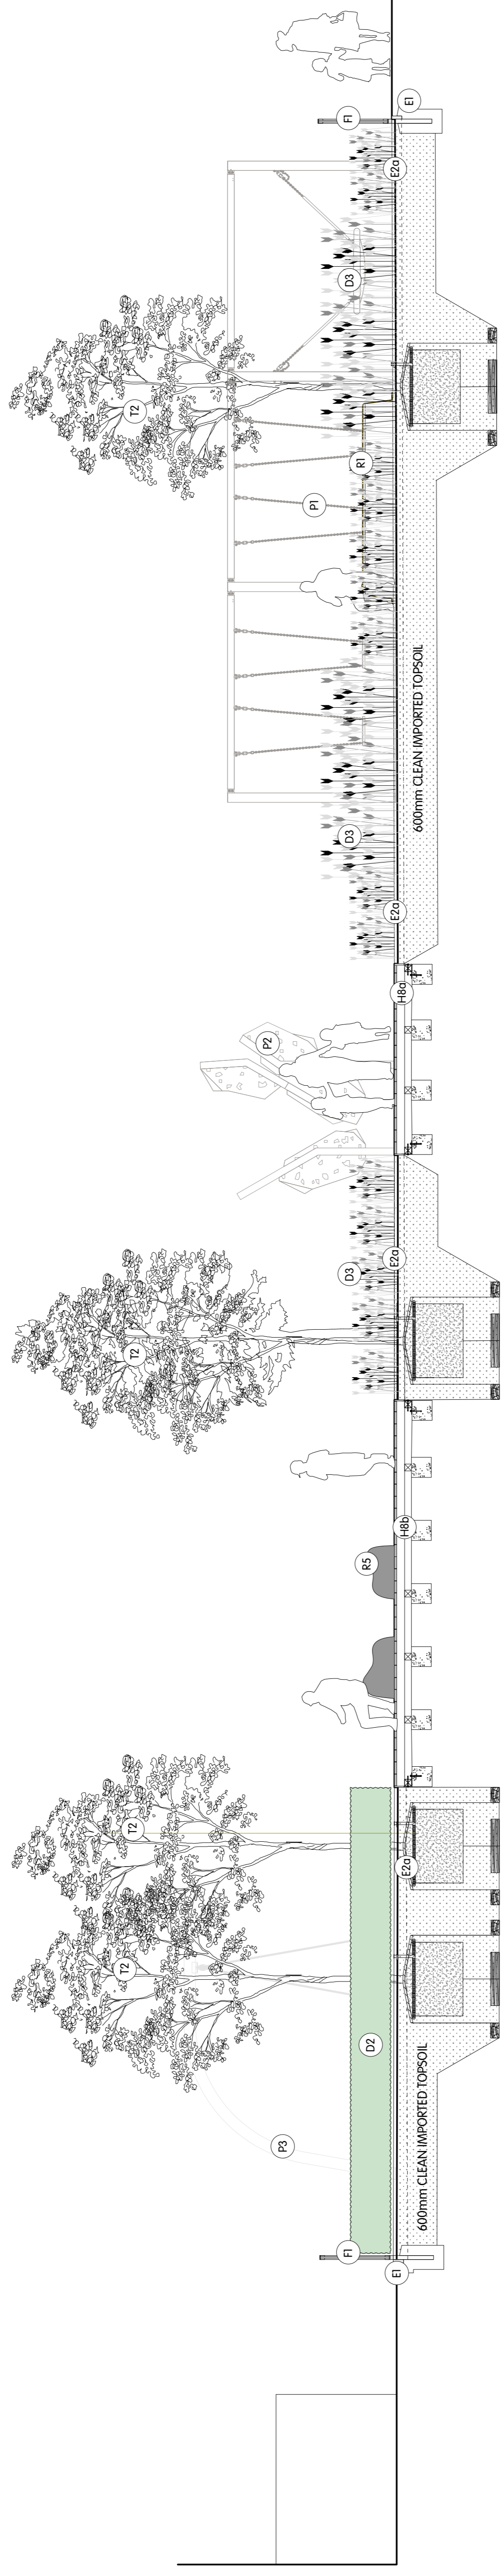

Section B

DATUM LINE 0.00

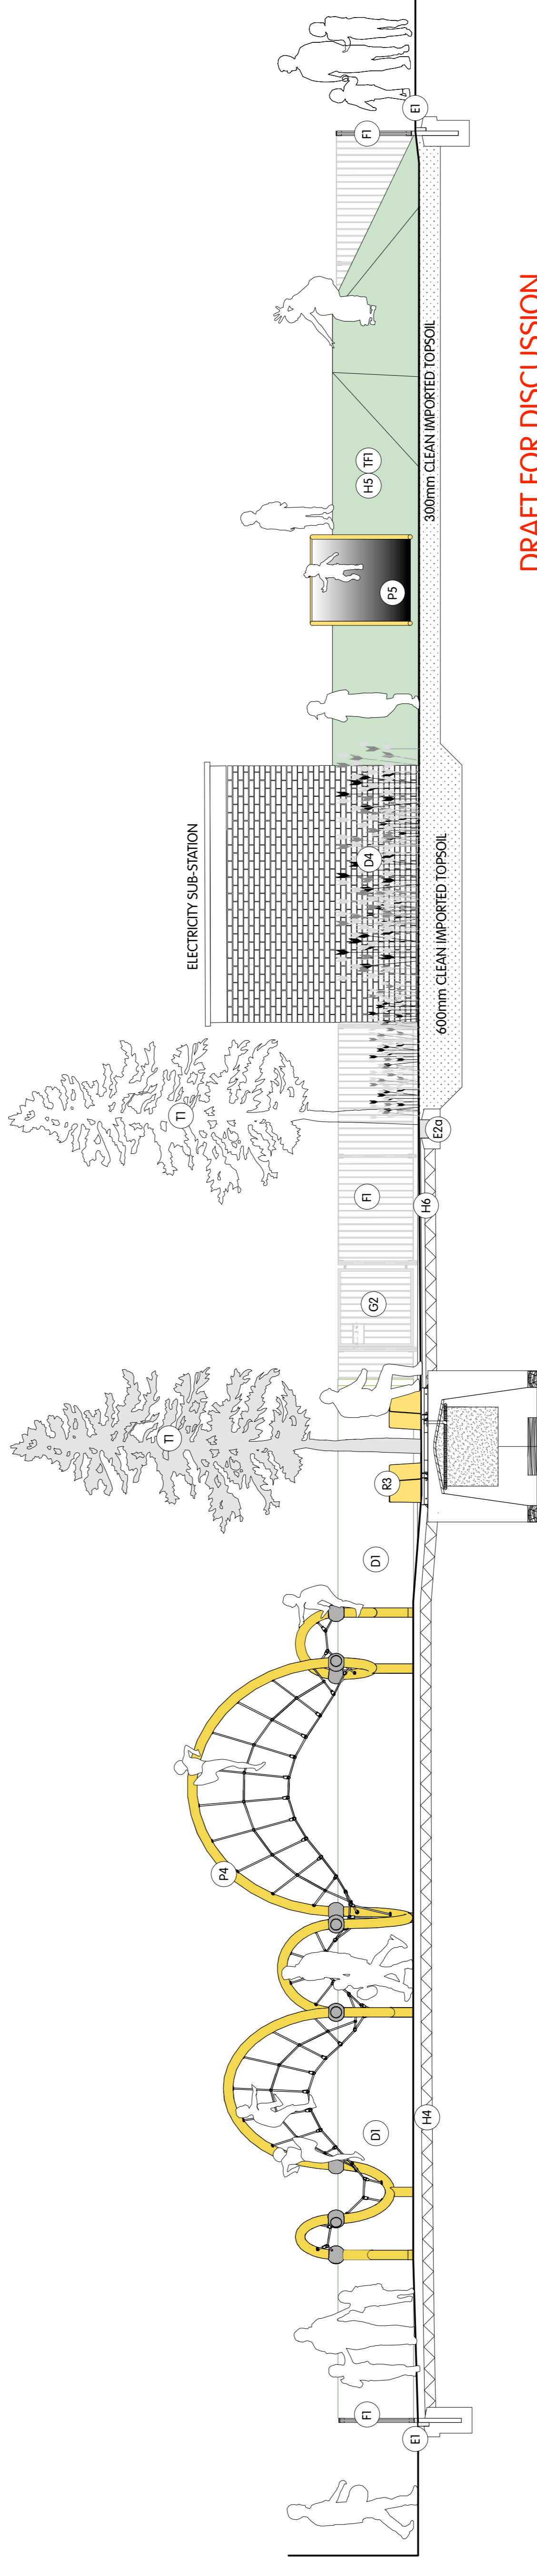

Section C

DATUM LINE 0.00

FENCING AND GATES

- (F1) 1.1m high metal vertical bar railings
- (F2) Hot dipped galvanised
- (F3) 1.1m high metal vertical bar railings
- (F4) Hot dipped galvanised and powder coated
- (F5) 1.1m high metal double leaf gate opening
- (F6) Hot dipped galvanised and powder coated
- (F7) 1.1m high metal single leaf gate opening
- (F8) Hot dipped galvanised and powder coated
- (F9) 1.1m high metal single leaf gate opening
- (F10) Hot dipped galvanised and powder coated

FURNITURE AND ACCESSORIES

- (R1) SINUS LNI30 Metal Bench Seating (Straight) Galvanised and powder coated, 3.18m length, 450mm width, 456mm height
- (R2) SINUS LNI30 Metal Bench Seating (Straight) Galvanised and powder coated, 0.8m length, 450mm width, 456mm height
- (R3) SINUS SNS210-03 Metal Tree Seating Galvanised and powder coated, 1.6m diameter, containing 6no seating units
- (R4) SINUS LVS911 External Picnic Table Galvanised and powder coated frame with metal top, 1.82m length, 720mm high, 710mm width
- (R5) CALEDONIAN STONE BOULDERS Various sizes and shapes

HARD SURFACES

- (H1) Wet pour rubber surfacing (COLOUR 1) 60mm thick to suit CH or Metro swings
- (H2) CH or Metro surfacing (COLOUR 1) 130mm thick to suit CH or Twister Climbing Trees
- (H3) Wet pour rubber surfacing (COLOUR 1) 70mm thick to suit CH or Cantilever swing
- (H4) Wet pour rubber surfacing (COLOUR 2) 100mm thick to suit CH or Twister Climbing Frame
- (H5) Rubber grass safety matting to new turf as laid TECHNIK 500x500mm or equivalent
- (H6) Pedestrian tarmac construction
- (H7) Pedestrian tarmac construction with gravel top dressing to match COLOUR 1 wet pour rubber
- (H8a) Millboard deck boards on millboard framing
- (H8b) Millboard deck boards on millboard framing

TREE PLANTING

- (T1) PINUS STYVESTRIS 5-6m HEIGHT/CLEAR STEM 2.0m Root balled tree with below ground guying
- (T2) BETULA PENDULA 16-18cm GRTH Container grown tree with below ground guying
- (T3) PRUNUS AVALUM 16-18cm GRTH Container grown tree with below ground guying

PLANTING AND TURFING

- (P1) REINFORCED HARD WEARING TURF
- (P2) HEDGE SPECIES ONE MAINTAINED AT 1.1M
- (P3) HEDGE SPECIES TWO MAINTAINED AT 0.7M
- (P4) GRASS/PERENNIAL GARDEN PLANTING GARDEN WITH CLIMBING PLANTS
- (P5) TO SUB-STATION FACADES
- (P6) MIXED SPRING AND AUTUMN BULB PLANTING TO EXISTING LAWN AREA

PLAY EQUIPMENT

- (P1) METRO SWING LINE Russell Play, Including: 2no cradle seats, 2no flat seats, 1no basket swing Age Range 0 to 12 years including inclusive play
- (P2) ZIG ZAG CLIMBING TREES Boer Play, Including: three number climbing trees Age range 6-18 years
- (P3) CANTILEVER SWING WITH BASKET Mossey & Harris, Age range 2-14 years
- (P4) TWIST CLIMBING FRAME Russell Play Twist 001 Age range 5-16 years
- (P5) STAINLESS STEEL EMBANKMENT SLIDE Alternative bespoke construction to meet earthwork gradient of design proposal. Age range: 4-11 years

DRAFT FOR DISCUSSION

client: Southwark Council
 project: Manor Estate Playground Improvements
 sketch design: Proposed North-South Sections
 date: December 2016
 drawing no: 799_SK_022