

PLAN VIEW
SCALE 1:250


NOTES

1. ALL DIMENSIONS ARE IN METRES UNLESS OTHERWISE STATED. DO NOT SCALE FROM THIS DRAWING.
2. ALL ITEMS SHOWN IN GREY ARE TO REMAIN UNLESS OTHERWISE STATED.
3. THIS DRAWING IS TO BE READ IN CONJUNCTION WITH ALL OTHER DRAWINGS FOR JOB REF 18319 AS LISTED ON THE DRAWING ISSUE SHEET.
4. THIS DRAWING IS TO BE READ IN CONJUNCTION WITH THE LB OF SOUTHWARK STREETSCAPE DESIGN GUIDANCE (SSDM) AND ALL RELEVANT CONTRACT CLAUSES.
5. TRAFFIC MANAGEMENT TO BE IN ACCORDANCE WITH CHAPTER 8 OF THE TRAFFIC SIGNS MANUAL AND SAFETY AT STREET WORK AND ROAD WORKS.
6. CONTRACTOR TO SCAN FOR SERVICES PRIOR TO EXCAVATION AND REFER TO UTILITY PLANS PROVIDED.
7. CONTRACTOR TO MAINTAIN ACCESS TO ALL PROPERTIES AND BUSINESSES AT ALL TIMES AND AGREE ALTERNATIVE ACCESS ARRANGEMENTS WITH STAKEHOLDERS.
8. PROPOSED DOUBLE YELLOW LINES TO BE TIED TO EXISTING DOUBLE YELLOW LINES AS REQUIRED.

KEY

- EXISTING ROAD MARKINGS (GREY)
- PROPOSED ROAD MARKINGS (YELLOW)

LOCATION PLAN

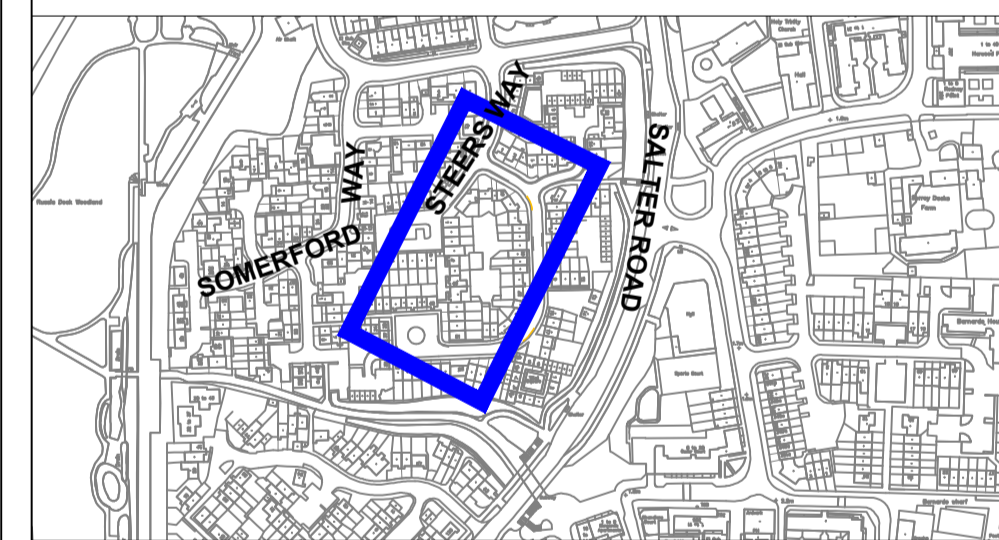

| REV | DATE | REVISION DESCRIPTION / DETAILS | DRN BY | CHKD BY | APRVD BY |
|-----|----------|--------------------------------|--------|---------|----------|
| B | 18.03.24 | DESIGN CHANGED TO PPA AREA | JN | KR | JR |
| A | 14.02.20 | ADDRESSING PM COMMENTS | SA | RM | RB |
| 0 | 24.01.20 | FIRST ISSUE | AR | SA | RB |



PROJECT: **CONTROLLED PARKING ZONE SURREY DOCKS**

TITLE: **HOWLAND WAY AND REVERLEY SQUARE**

| | | | |
|-------------|------------------------------|----------|----------|
| STATUS: | DETAILED DESIGN | DRAWN | AR |
| | | DESIGNED | SA |
| SCALE: | 1: 250 @A1 | CHECKED | SA |
| | | APPROVED | RB |
| DRAWING NO: | LBS/18319/TMO/1222/01 | REV: | B |

DATE DRAWN: **14 NOVEMBER 2019** DATE ISSUED: **18 MARCH 2024**