

PLAN VIEW
SCALE 1:250


SIGN REF	LOCATION	DESCRIPTION	POST TYPE	TSRGD NO.	SIGN DIMENSIONS				MOUNTING HEIGHT (mm)	HORIZONTAL CLEARANCE (mm)	LAMP COLUMN	FOUNDATION DIMENSION (mm)			POST DIMENSION (mm)			LOCATION SHEET	NOTES
					WIDTH mm	HEIGHT mm	AREA m ²	X-HEIGHT mm				WIDTH	HEIGHT	LENGTH	WIDTH	HEIGHT	LENGTH		
PSA01	SOMERFORD WAY	PRIVATE PARKING	PROPOSED	N/A	390	240	0.10	20	2100	450	N/A	400	675	400	76	76	3285	AREA C - 21	
PSA02	SOMERFORD WAY	PRIVATE PARKING	PROPOSED	N/A	390	240	0.10	20	2100	450	N/A	400	675	400	76	76	3285	AREA C - 21	

SIGN SCHEDULE

- NOTES**
- ALL DIMENSIONS ARE IN METRES UNLESS OTHERWISE STATED. DO NOT SCALE FROM THIS DRAWING.
 - ALL ITEMS SHOWN IN GREY ARE TO REMAIN UNLESS OTHERWISE STATED.
 - THIS DRAWING IS TO BE READ IN CONJUNCTION WITH ALL OTHER DRAWINGS FOR JOB REF 18319 AS LISTED ON THE DRAWING ISSUE SHEET.
 - THIS DRAWING IS TO BE READ IN CONJUNCTION WITH THE LB OF SOUTHWARK STREETScape DESIGN GUIDANCE (SSDM) AND ALL RELEVANT CONTRACT CLAUSES.
 - TRAFFIC MANAGEMENT TO BE IN ACCORDANCE WITH CHAPTER 8 OF THE TRAFFIC SIGNS MANUAL AND SAFETY AT STREET WORK AND ROAD WORKS.
 - CONTRACTOR TO SCAN FOR SERVICES PRIOR TO EXCAVATION AND REFER TO UTILITY PLANS PROVIDED.
 - CONTRACTOR TO MAINTAIN ACCESS TO ALL PROPERTIES AND BUSINESSES AT ALL TIMES AND AGREE ALTERNATIVE ACCESS ARRANGEMENTS WITH STAKEHOLDERS.
 - PROPOSED DOUBLE YELLOW LINES TO BE TIED TO EXISTING DOUBLE YELLOW LINES AS REQUIRED.

- KEY**
- EXISTING ROAD MARKINGS (GREY)
 - PROPOSED ROAD MARKINGS (YELLOW)
 - PROPOSED ROAD MARKING
 - PSA PROPOSED ROAD SIGN WITH NEW POST (TYPE 1)
 - LC NEW SIGN TO BE MOUNTED ON EXISTING LAMP COLUMN (TYPE LC)
 - LC EXISTING SIGN TO BE REMOVED ON EXISTING LAMP COLUMN
 - EXISTING SIGN ON POST TO BE REMOVED
 - PERMIT BAY PERMIT HOLDER
 - PERMIT BAY SHARED USE
 - EXISTING DISABLED BAY
 - EXISTING CAR CLUB
 - EXISTING LOADING
 - EXISTING CYCLE HANGAR

LOCATION PLAN

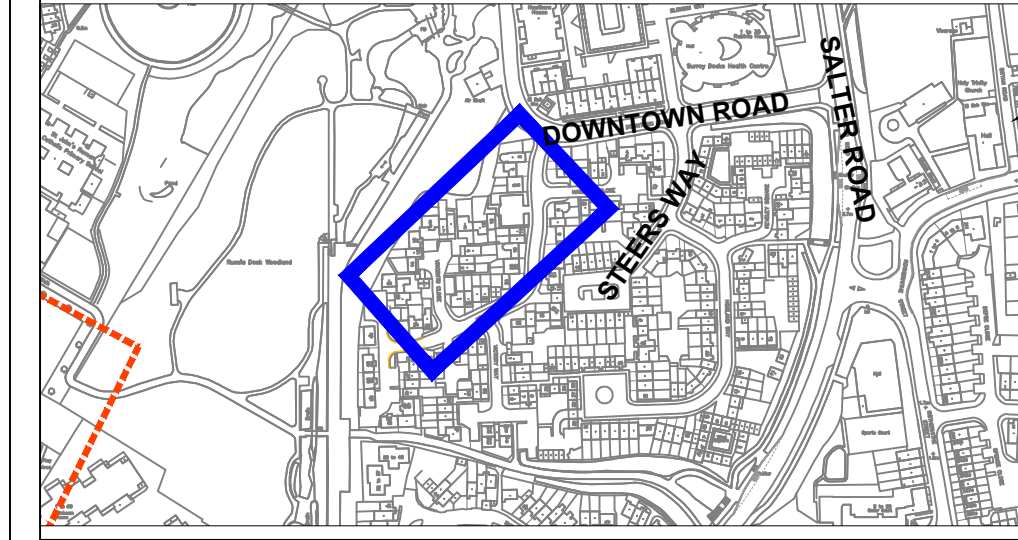

REV	DATE	REVISION DESCRIPTION / DETAILS	DRN BY	CHKD BY	APRVD BY



PROJECT: CONTROLLED PARKING ZONE SURREY DOCKS

TITLE: SOMERFORD WAY

STATUS: DETAILED DESIGN	DRAWN: CM	DESIGNED: CM
SCALE: 1:250 @A1	CHECKED: SA	APPROVED: GD
DRAWING NO: LBS/18319/TMO/1221/PPA/01	REV: 0	
DATE DRAWN: APRIL 2023	DATE ISSUED: APRIL 2023	

CONTRACTOR TO ENSURE ANY SERVICES DISCOVERED ARE REPORTED, SURROUNDED WITH THE APPROPRIATE DUCTING AND PROTECTED TO MITIGATE HAZARD TO FUTURE MAINTENANCE WORKERS (E.G. HORTICULTURALISTS)

LBS/18319/TMO/1221/PPA/SOMERFORD WAY.DWG