


PLAN 09

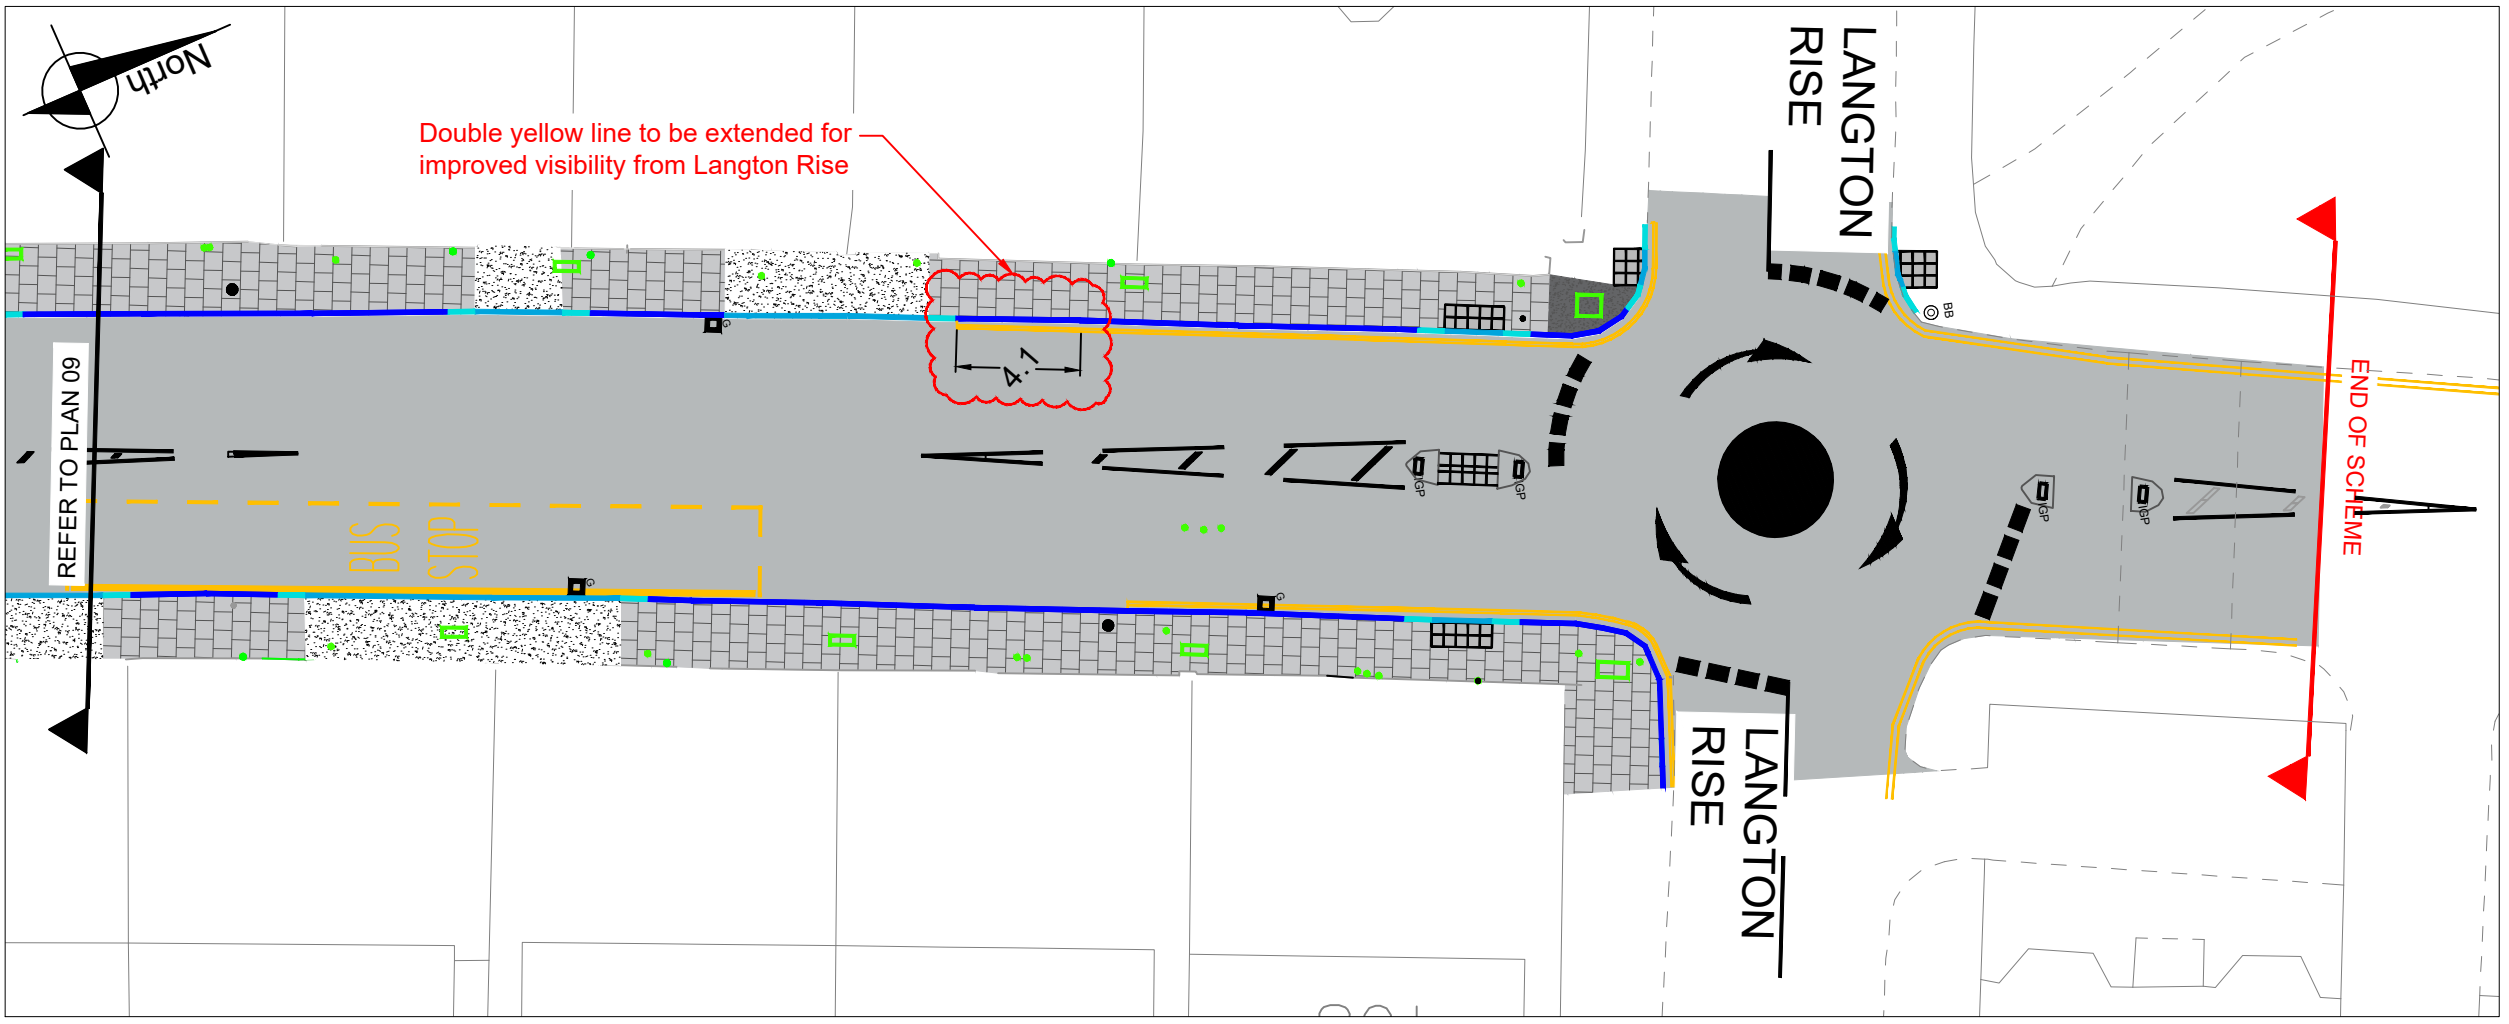

PLAN 10


NOTES

1. ALL DIMENSIONS ARE IN METRES UNLESS OTHERWISE STATED. DO NOT SCALE FROM THIS DRAWING.
2. ALL ITEMS SHOWN IN GREY ARE TO REMAIN UNLESS OTHERWISE STATED.
3. THE INFORMATION SHOWN ON THIS DRAWING IS BASED ON A TOPOGRAPHICAL SURVEY ON THE JULY 2018 BY L.R. WEBB SURVEYS LTD.
4. THIS DRAWING IS TO BE READ IN CONJUNCTION WITH ALL OTHER DRAWINGS FOR JOB REF 18310 AS LISTED ON THE DRAWING ISSUE SHEET.
5. THIS DRAWING IS TO BE READ IN CONJUNCTION WITH THE LB OF SOUTHWARK STREETScape DESIGN GUIDANCE (SSDM) AND ALL RELEVANT CONTRACT CLAUSES.
6. TRAFFIC MANAGEMENT TO BE IN ACCORDANCE WITH CHAPTER 8 OF THE TRAFFIC SIGNS MANUAL AND SAFETY AT STREET WORK AND ROAD WORKS.
7. CONTRACTOR TO SCAN FOR SERVICES PRIOR TO EXCAVATION AND REFER TO UTILITY PLANS PROVIDED.
8. CONTRACTOR TO MAINTAIN ACCESS TO ALL PROPERTIES AND BUSINESSES AT ALL TIMES AND AGREE ALTERNATIVE ACCESS ARRANGEMENTS WITH STAKEHOLDERS.

KEY

- CARRIAGEWAY RESURFACING
- FOOTWAY RESURFACING 1
- FOOTWAY RESURFACING 2 (CROSSOVER)
- TACTILE PAVING
- EXISTING TREEPIT TARMAC
- EDGING KERB FOR TREE PIT
- DROPPED KERB TO CARRIAGEWAY LEVEL
- TRANSITION KERB
- FULL HEIGHT KERB TO FOOTWAY LEVEL
- WHITE ROAD MARKING
- YELLOW ROAD MARKING
- RED ROAD MARKING
- ALL COVERS ADJUSTED TO NEW FOOTWAY/CARRIAGEWAY LEVELS
- RAISED TABLE
- SINUSOIDAL HUMP
- EXISTING GULLY
- NEW GULLY
- GULLY CONNECTION
- ILLUMINATED GUIDE POSTS
- BELL BOLLARD

LOCATION PLAN

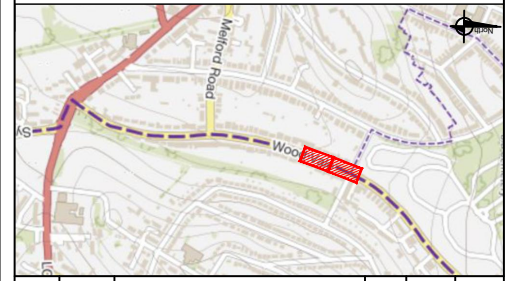

REV	DATE	REVISION DESCRIPTION / DETAILS	DRN BY	CHKD BY	APRVD BY
A	19/06/2024	REMEDIAL/CIVILS WORKS POST RSA3 REPORT	SM	DJ	DJ
0	15/05/2024	FIRST ISSUE	MM	DR	DR



PROJECT: WOOD VALE TRAFFIC CALMING

TITLE: GENERAL ARRANGEMENT PLANS 09 AND 10

STATUS: PROPOSED	DRAWN: MM	DESIGNED: DR
SCALE: 1:250	CHECKED: DR	APPROVED: DR
DRAWING NO: LBS-18310-DD-GA	REV:	

DATE DRAWN: APR 2023 DATE ISSUED: 10/07/2024