


All dimensions to be verified on site by Main Contractor before the start of any shop drawings or work whatsoever either on their own behalf or that of sub-contractors.

Report any discrepancies to the Contract Administrator at once.

This drawing is to be read with all relevant Architect's and Engineer's drawings and other relevant information.

© Ingleton Wood LLP

NOTE:
For landscaped areas refer to Landscape Designers Drawings

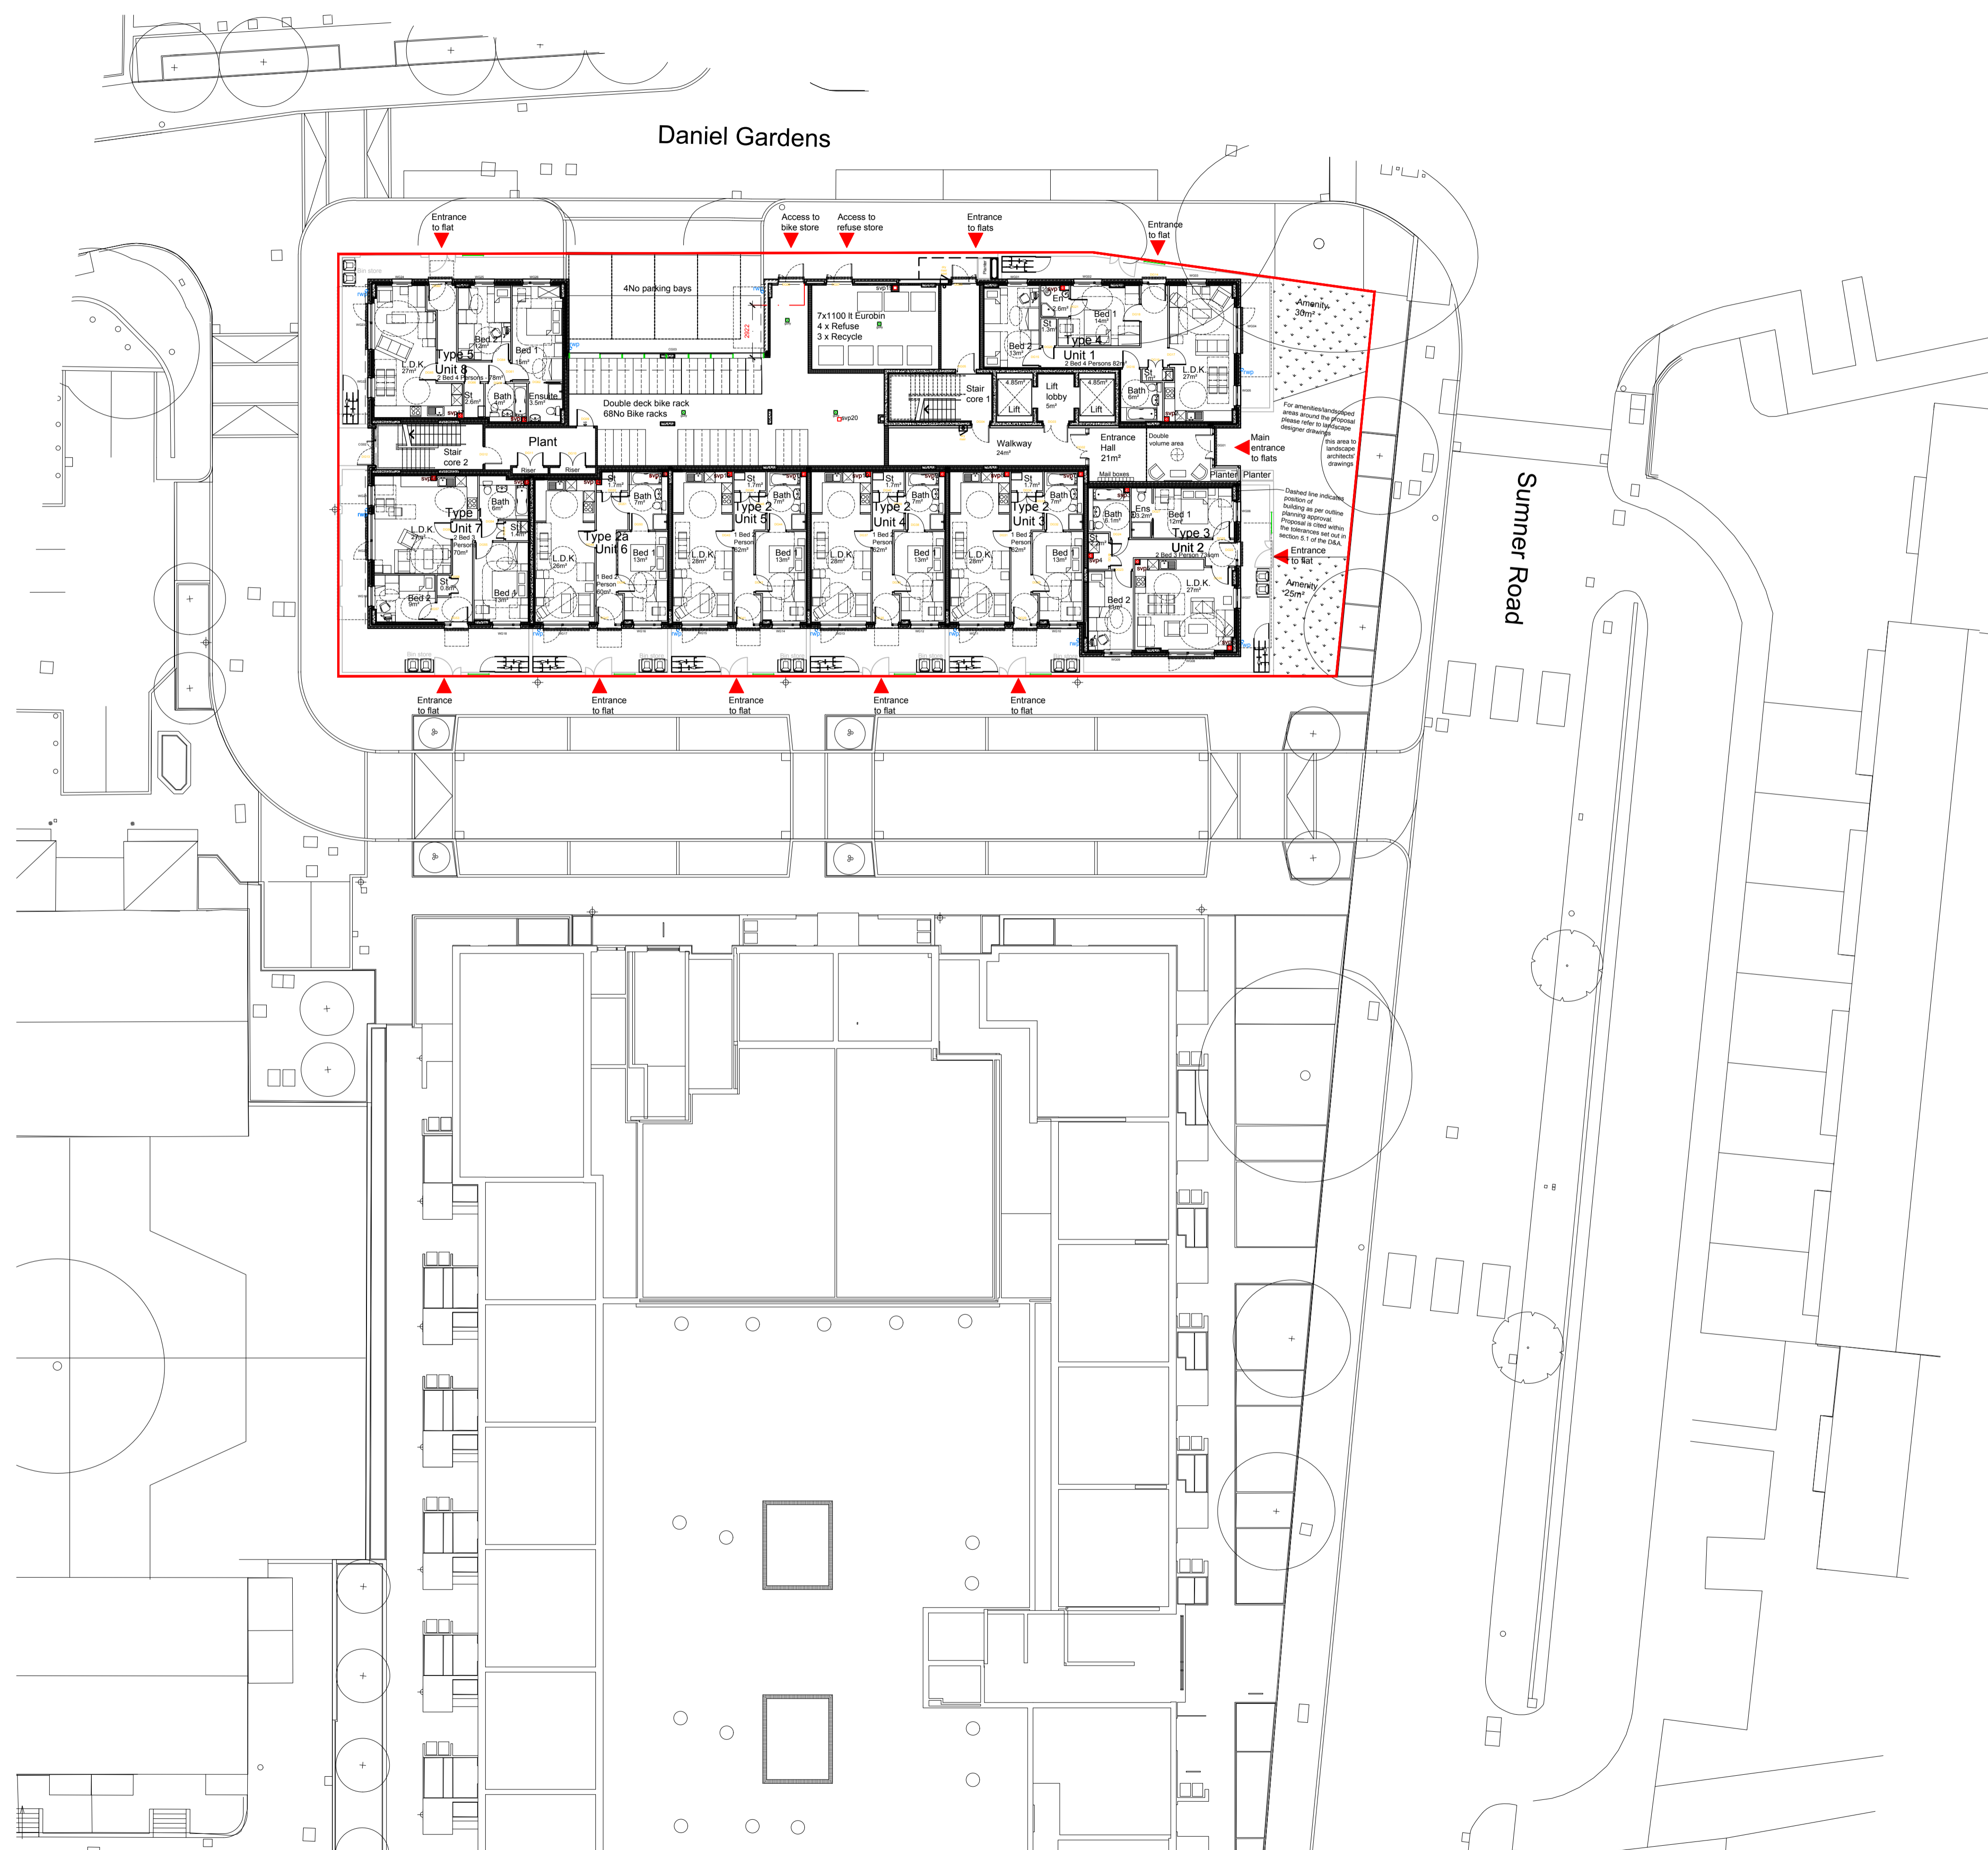

A	31.03.16	General Revision, Site Plan	JG	LH
-	11/12/15	Planning Issue	LD	LH
Revision:	Date:	Description:	Draw:	CHK:



Vision, form and function

Billericoy
Cambridge
Colchester
London
Norwich

London
1 Aisle Street
London E1 6QE

T: 020 7680 4400
www.ingletonwood.co.uk

Project: **Block B Summer Road
London
SE15**

Drawing Title: **Proposed Site Plan**

Client: **Morgan Sindall**

Drawn:	Checked:	Date:	Scale:	Paper Size:
LH	SN	10.08.15	1:100	A1
Job No.:	Dwg No.:	Stage:	Revision:	
84937	105	Planning	A	

0 1 2 3 5m