


SCANNED ON  
- 8 JUL 2011  
PLANNING (JR)

DO NOT SCALE  
Referenced for the purposes of the planning application only. The number of the submitted drawings is not necessarily the same as the number of drawings submitted.

LEGEND:  
- - - PLANNING BOUNDARY

NOTE  
REFER TO DRAWING:  
- - - FOR THE LOCATIONS OF ALL SECTIONS  
AND ELEVATIONS.

London Borough of Southwark  
Received on:  
27 JUN 2011  
11 AP 1987  
Planning Case File

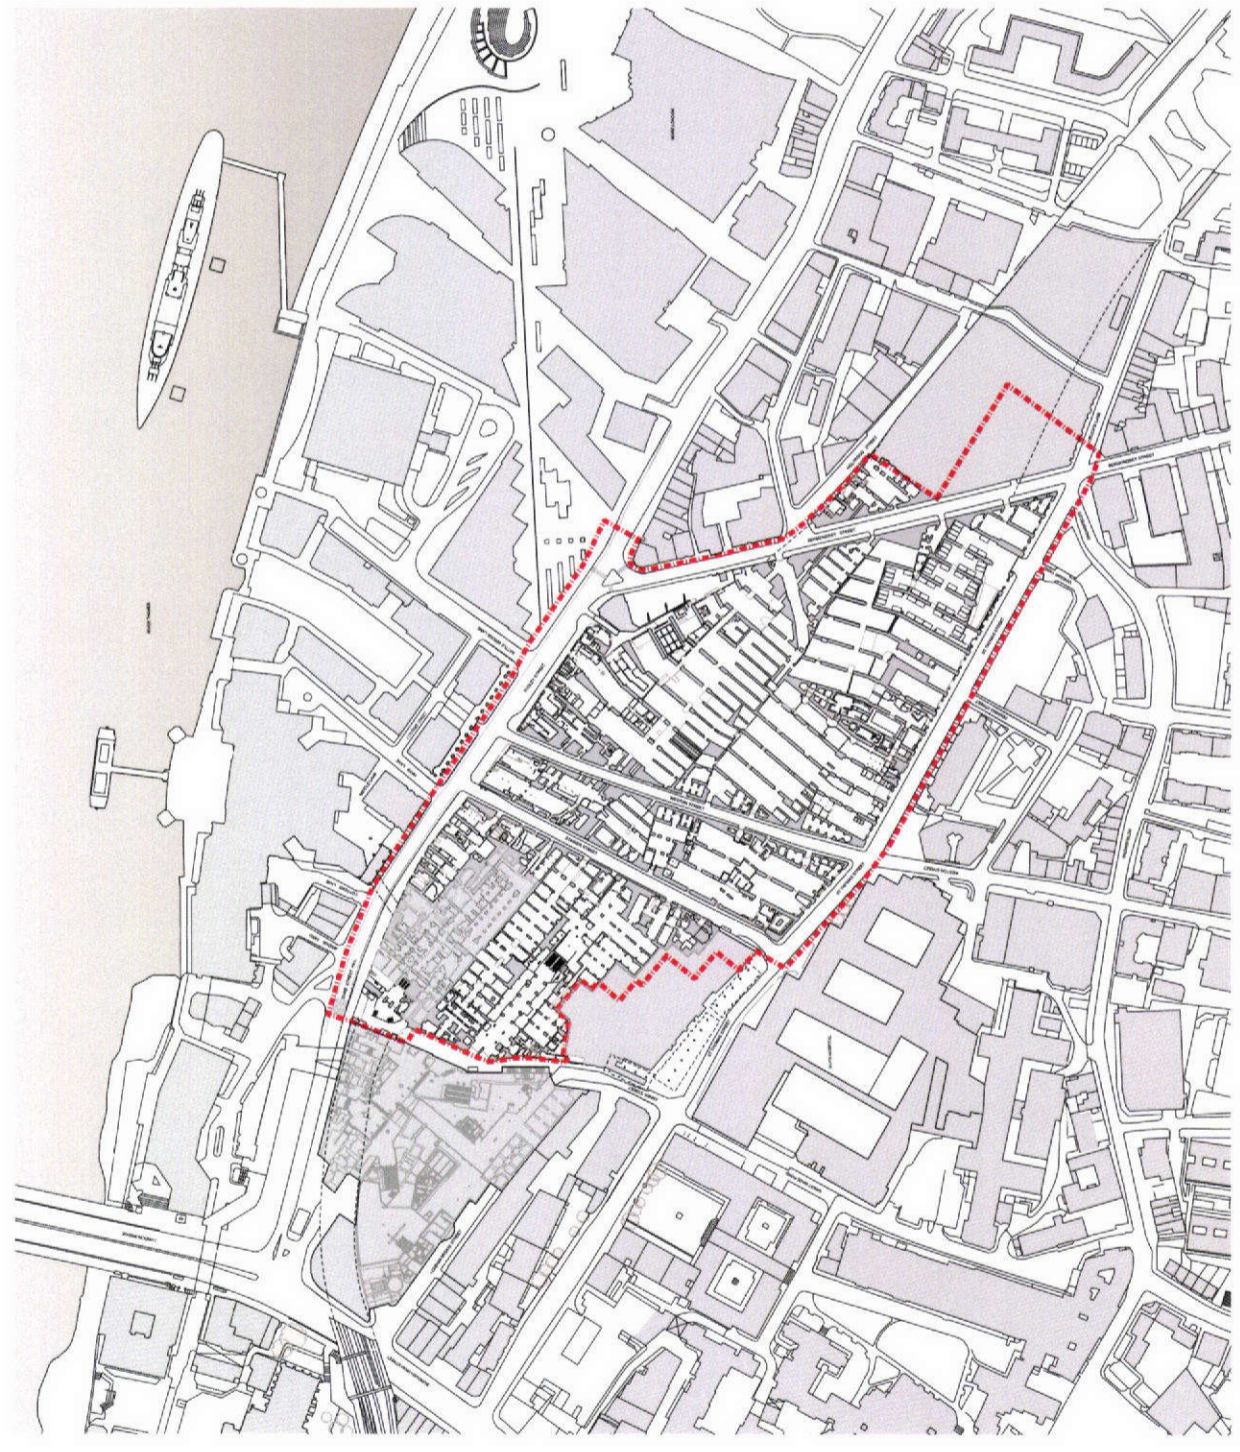

Rev	Date	Description	By	Chk	App
001	17.06.11	PLANNING SUBMISSION	GA	GA	GA
002		PLANNING SUBMISSION	GA	GA	GA

WSP GRIMSHAW  
NetworkRail

THAMESLINK PROGRAMME  
LONDON BRIDGE STATION

EXISTING SITE PLAN

Scale: 0 5 10 20m  
Date: 17 June 2011  
Drawing No: M20-WSP-DRG-AR-500000

Sheet: PO1