

Dulwich Community Council

Wednesday 9 October 2013

7.00 pm

St Barnabas Church (The Community Suite) 40 Calton Avenue, London
SE21 7DG

Supplemental Agenda No. 1

List of Contents

Item No.	Title	Page No.
14.	East Dulwich Grove: 20mph road Safety and traffic calming proposals	1 - 101

This supplemental agenda includes Appendix 1 of the report. The report for this item is contained in the main agenda.

Contact:

Beverley Olamijulo 020 7525 7234 or email: beverley.olamijulo@southwark.gov.uk

Date: 1 October 2013

London Borough of Southwark



East Dulwich Grove

20mph, Road Safety and Traffic Calming Proposals

Public Consultation Summary

September 2013

London Borough of Southwark

East Dulwich Grove 20mph, Road Safety and Traffic Calming Proposals

Public Consultation Summary

Contents

List of Figures	2
List of Tables	3
1.0 Introduction	4
1.1 Background	4
1.2 Project and Objectives	4
1.3 Consultation Procedure	5
2.0 Consultation Responses	6
2.1 Response Rate and Distribution	6
2.2 Questionnaire Analysis	6
2.3 Additional Comments	7
2.4 Levels of Consensus	20
2.5 Statutory Consultee Replies	20
3.0 Recommendations	21
Appendices	22
Appendix A: Scheme Proposals	23
Appendix B: Consultation Documents	24
Appendix C: Location Plan and Extents of Consultation	25
Appendix D: List of Addresses within Distribution Area	26

List of Figures

Figure 1:	Location of proposed scheme	4
Figure 2:	Graphical representation of consultation data for question 2	7

List of Tables

Table 1:	Retuned questionnaire results for question 1	6
Table 2:	Retuned questionnaire results for question 2	7

1.0 Introduction

1.1 Background

1.1.1 This document report has been produced by the London Borough of Southwark Public Realm Projects Group, to provide a summary of the consultation exercise for a 20mph, road safety and traffic calming scheme in East Dulwich Grove SE22. The measures are being drafted by the Public Realm Projects Team, with the project manager for this scheme being Chris Mascord (Senior Engineer).

1.1.2 The area under consideration is located within the SE22 district of Southwark in the south of the borough. See figure 1 below.



Figure 1: Location of proposed scheme

1.2 Project and Objectives

1.2.1 The measures proposed in this consultation are part of the Council's ongoing commitment to make Southwark's streets safer and more accessible for all. The proposed measures will assist to enhance the environment for all road users, reducing traffic speeds and improving pedestrian safety.

1.2.2 It is proposed that the following measures be implemented to reduce traffic speeds (thereby self-enforcing the proposed 20mph zone) and improve road safety for all road users along this stretch of road:

Section A - Hillsboro Road to Thorncombe Road

- A raised carriageway table with footway buildouts at the junction of Hillsboro Road to improve pedestrian safety
- Proposed formal unrestricted resident parking bays along the eastern side of East Dulwich Grove
- Footway buildouts and sections of recessed car parking bay to allow cyclists to easily traverse past parked vehicles
- New raised table, pedestrian crossing point and footway buildouts outside 84/86 east Dulwich Grove to reduce traffic speeds and improve pedestrian accessibility

Section B - Thorncombe Road to Glengarry Road

- Relocated bus stop closer to hospital entrance
- Relocated zebra crossing closer to the hospital entrance and to cater for pedestrian movement at Glengarry Road junction
- Increased kerbside parking on southern side of East Dulwich Grove
- Raised carriageway table with footway buildouts at the junction of Glengarry Road to reduce traffic speeds and improve pedestrian accessibility
- Bus stop modifications to allow buses to access the bus stop without obstruction

Section C- Melbourne Grove to Matham Grove

- Raised carriageway table and footway buildouts at Melbourne Grove junction to reduce traffic speeds and improve visibility.
- Raised side road carriageway tables to improve pedestrian safety and accessibility at Derwent Grove, Tell Grove, Elise Road and Matham Grove
- Existing zebra crossing adjacent to no. 40/42 East Dulwich Grove to be raised to improve pedestrian accessibility and reduce traffic speeds
- Footway on southern side of pedestrian crossing to be built out to reduce crossing distance for pedestrians and improve driver visibility of pedestrians waiting to cross the road

See Appendix A for drawing of proposed scheme

1.3 Consultation Procedure

- 1.3.1 The views of the local community and those of statutory consultees have been sought, prior to the development of measures to a detailed design stage. Active community participation was encouraged through the use of a consultation document and questionnaire (see Appendix B – Consultation Documents).
- 1.3.2 The consultation document included a covering letter describing the proposals and a request for comments (including information to assist in translation and large print versions of the consultation document), preliminary design drawings (A3 size) and a questionnaire/comment form that could be sent to the Public Realm Projects Group with a pre-paid address reply.

- 1.3.3 The consultation document was delivered to a geographical area centred on East Dulwich Grove between Matham Grove and Hillsboro Road, using strategic roads and pedestrian desire lines as defined cut off points (See Appendix C – Location Plan and Extents of Consultation).
- 1.3.4 The distribution area was large enough to gain views from the wider community that may be considered to be affected by the proposed measures. A mailing list was established for the area by way of the Council's GIS database. In addition, the consultation documents and plans were supplied to the Council's established list of statutory consultees including London Buses, cycle groups and the Metropolitan Police. Please see Appendix D of list of addresses within the distribution area.
- 1.3.5 The consultation documents were delivered by Royal Mail to 1513 addresses detailed within the distribution list. The documents were delivered on the 22nd July 2013, with a return deadline of the 06th September 2013, allowing 6 weeks for the consultation period.

2.0 Consultation Responses

2.1 Response Rate and Distribution

- 2.1.1 A total of 226 responses were received (returned questionnaires and e-lodgement replies on the website) during the consultation period, equating to a 15% response rate.
- 2.1.2 Two questionnaires were received from Statutory Consultees (Southwark Living Streets and Southwark Cyclists). Correspondence was also received from the stakeholders at Dulwich Hospital.

2.2 Questionnaire Analysis

- 2.2.1 The questionnaire element of the consultation document contained the following key questions and associated tick box options:

Q1. Are you a resident or business?

Q2. Do you support the proposals?

- 2.2.2 The following is a summary of replies received:

Question 1 - Are you a resident or business?

	Resident	Business
Replies	221	5
Total	98%	2%

Table 1: Retuned questionnaire results for question 1

2.2.3 Table 1 indicates that the majority of responses received throughout the consultation period were from local residents, with only five businesses formally replying.

Question 2 – Do you support the proposals?

	Support	Opposed	No Opinion
Replies	193	28	5
Total	85.5%	12.5%	2%

Table 2: Returned questionnaire results for question 2

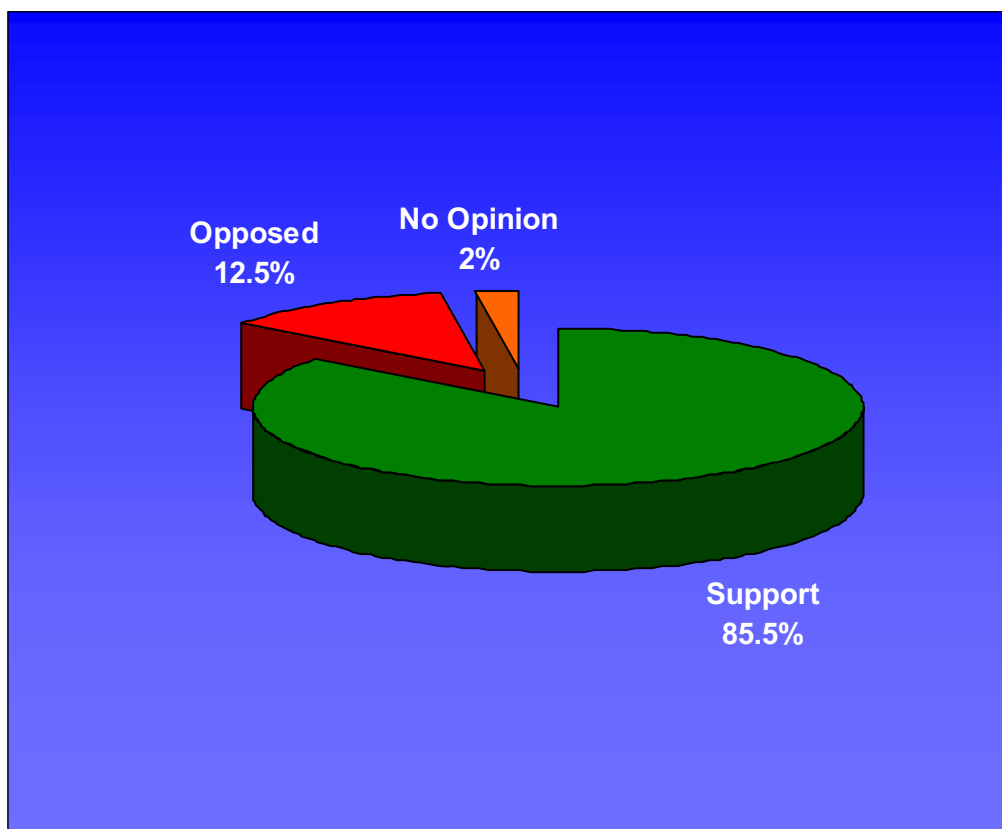


Figure 2: Graphical representation of consultation data for question 2

2.2.4 Table 2 and figure 2 indicate a majority of support for question 2, with 85.5% welcoming the proposed measures.

2.3 Additional Comments

2.3.1 The questionnaire element of the consultation document invited consultees to attach any additional comments they may have on the proposals when returning the reply-paid questionnaire.

2.3.2 The majority of respondents (85.5%) indicated full support for the proposed scheme, indicating that the measures were very welcome to enhance road safety and pedestrian safety, as well as effectively reducing traffic speeds in the area.

2.3.3 Respondents in support of the scheme highlighted that traffic speeds were a problem and that additional pedestrian crossing facilities were necessary. Schools in the area mean that there a lot of school children that use East Dulwich Grove and therefore any measures to calm traffic and improve safety are welcome.

2.3.4 *A number of respondents requested for speed cameras on East Dulwich Grove to enforce the 20mph speed limit.**

* In response, the council is proposing to trial (subject to TfL approval and funding) SPEC cameras to enforce a 20mph limit in Southwark Bridge Road. If this trial is successful, then camera enforcement of 20mph zones may potentially be used throughout the borough. However at the moment, 20mph zones have to be self enforcing using vertical or horizontal deflection.

2.3.6 *A request was made for traffic lights at Melbourne Grove/East Dulwich Grove junction with an on-demand pedestrian phase.**

* In response, traffic signals would not be suitable for this junction. The traffic volumes simply do not justify the expenditure that would be required. As prescribed in the Streetscape Design Manual, the council is actually looking to reduce signal installations (due to the significant annual maintenance costs that the borough has to pay TfL). It must also be noted that signals would require a significant amount of parking to be removed in Melbourne Grove, particularly on the northern section.

2.3.7 *A number of respondents mentioned that the pedestrian crossings should have signals.**

* In response, zebra crossing facilities are proposed for the following reasons:

- Zebra crossing facilities statistically have a lower number of collisions involving pedestrians when compared to signalled facilities. This is due to the pedestrian / driver interaction when pedestrians are waiting to cross the carriageway.
- There is a significant implementation and maintenance cost saving by installing zebra crossings over signal crossings. The scheme has a finite budget and three zebra crossing facilities can be installed for the price of one signalled crossing.
- Where possible, the borough (and TfL) is discouraging the implementation of new signal installations (for reasons outlined above).

2.3.8 *A number of requests were made for the existing zebra crossing to be relocated closer to the Melbourne Grove junction.**

* In response, the zebra crossing is to be relocated approximately 5m towards the Melbourne Grove junction to place the facility on the pedestrian desire line across East Dulwich Grove. Building out the footways at the junction will allow

this move to take place, by improving visibility and without compromising road safety.

2.3.9 *A number of requests were made for a zebra crossing on East Dulwich Grove near Lordship Lane, as this junction with Lordship Lane is very dangerous to cross.**

* In response, this section of carriageway is outside the remit of the proposed works. The council recently installed a raised table at the junction of East Dulwich Grove and Lordship Lane to assist pedestrian safety and accessibility. Unfortunately the site does not meet the regulations for a zebra crossing, and placing it further along East Dulwich Grove would place the facility away from the desire line (and therefore would not be well used) and result in large amounts of residential parking loss.

2.3.10 *A number of requests were made for Melbourne Grove to be made 20mph.**

* In response, the northern section of Melbourne Grove is already part of a 20mph zone. The southern section, whilst currently 30mph, is to be included as part of a further scheme in the area, which is focusing upon making all other residential streets in this part of East Dulwich 20mph.

2.3.11 *A request was received for the bus stop near Matham Grove to moved further down East Dulwich Grove towards the hospital, as it dangerously blocks the view of pedestrians when the bus stops there. There have been numerous near misses when people have crossed Matham Grove which is a busy right turn.**

* In response, the current location of the bus stop is the responsibility of London Buses and was placed at this location in agreement with the council and Metropolitan Police (traffic safety division). There are no major concerns in road safety terms with its current position. The bus stop is placed to serve a particular catchment area and moving the bus stop further towards the hospital would place it too close to the bus stop located on approach to Glengarry Road. Relocating the bus stop is also not feasible, as directly to the west is a loading bay and zebra crossing facility. Both would have to be relocated at considerable cost. The Matham Grove junction is to have a raised table installed as part of the current proposals, which will assist pedestrian safety and accessibility as well as curtailing vehicle speeds.

2.3.12 *A request was received from Southwark Cyclists to narrow the entrance to Derwent Grove to calm traffic speeds in and out of that road.**

* In response, if there is enough budget available to make this modification, Derwent Grove junction will be narrowed to reduce traffic speeds and reduce crossing distance for pedestrians.

2.3.13 *A request was made for the reduction of parking on East Dulwich Grove to make cycling safer and more attractive to non-motorised traffic and pedestrians, as this is the only cycle route from East Dulwich to Dulwich Village and Herne Hill.**

* In response, residential frontages adjacent to East Dulwich Grove do not have off street parking. Therefore removal of kerbside parking, under consultation with residents, would be met with vociferous objections. In

addition, even with parking removal, in many locations, there would still be insufficient width to install dedicated cycle lanes along both sides of the carriageway.

2.3.14 *A request was made Request for one more zebra crossing between Townley Rd and Hospital.**

* In response, there is an additional pedestrian crossing point proposed adjacent to the Thorncombe Road junction that will assist pedestrian accessibility between the hospital and Townley Road. This is in addition to the existing pedestrian island facility 70m to south of Thorncombe Road. Due to budget, there is not enough funding to make the proposed pedestrian crossing point a zebra facility. However, if funding becomes available at a later date, the proposed facility could easily be converted into a zebra crossing if required.

2.3.15 *A comment was made, asking to ensure changes do not adversely impact on parking in Melbourne Grove given that the weekends are very busy due to the church.**

* In response, there are no proposed changes to the parking provision in Melbourne Grove as part of the current proposals.

2.3.16 *A respondent asked why does the speed limit become 30mph as traffic approaches the signals at the Townley Road junction? This is perhaps the busiest area with schools on two corners. Prompting drivers to increase their speed at this point is perhaps foolhardy and dangerous.**

* In response, the current proposals start to the north of Hillsboro Road junction, as Hillsboro Road is currently 30mph. If the 20mph zone stated the other side of Hillsboro Road, then the council would have to erect 30mph signs on the entrance to Hillsboro Road (which may promote excessive speeds past the school entrance). It is noted that 30mph side roads in the East Dulwich Area are currently under review to make them 20mph in line with the council's current 20mph borough-wide objective.

It must be noted that the council is proposing to install a raised carriageway entry treatment with kerb buildouts at this junction to curtail vehicle entry speeds (thereby improving visibility and pedestrian safety and accessibility).

2.3.17 *A request was made to monitor the effectiveness of the measures when installed and provision for ongoing adjustments if necessary.**

* In response, as part of the post-implementation process, the scheme will be monitored accordingly, including reviewing vehicle speeds, collisions and volumes to ensure that the measures implemented are effective in addressing the original objectives of the scheme.

2.3.18 *A request was made for both parking restrictions on Melbourne Grove to the station to stop train commuters from parking on the road and the installation of CCTV/Cameras.**

* In response, whilst there may be some commuter parking in Melbourne Grove, the majority of kerbside areas available parking is utilised by local residents. Therefore removing this parking would adversely impact on local

residents and be met with strong objections. CCTV is not feasible in Melbourne Grove and there is no justification for implementing these measures.

- 2.3.19 *A request was made for the introduction of controlled parking zone, as the volume of traffic during school rush hours is the main cause of traffic and accidents and it is now very difficult for resident's to use their own facilities. Weekends are an increasing problem due to the schools.**

* In response, a number of consultations for controlled parking zones have been undertaken by the council in the East Dulwich area. On all occasions, the majority of local residents have opposed the measures.

- 2.3.20 *A request was made to use textured paving slabs outside of East Dulwich Grove Church, as the current ones are too smooth and are death traps in icy weather.**

* In response, the type of paving used is concrete ASP which is used as a standard material plate for the majority of footways in the borough. All existing paving materials are to be replaced outside the East Dulwich Grove Church as part of these proposals. The surface is slightly textures to provide grip in wet weather conditions.

- 2.3.21 *A number of respondents commented the proposed build outs will cause congestion as a result of reduced carriageway widths, which may not provide enough room for two- way traffic along the road, particularly when passing buses at bus stops. They will push cyclists into the centre of the road.**

* In response, even with the proposed footway buildouts, standard lane widths prescribed by the Department of Transport will be maintained. The widths (narrowest being 3.2m) are suitable for buses and heavy goods vehicles to traverse without conflicting with opposing traffic movements. The proposed buildouts have long tapers which mean cyclists do not have to traverse out into the path of oncoming traffic. Road width constraints mean that bus stops (3m in width) take up the majority of the general traffic lane width. Therefore motorists need to either pass a stationary bus when safe to do so or wait until there is no opposing traffic. This is the case for majority of bus stops located in residential streets throughout London.

- 2.3.22 *Numerous requests were made to resurface East Dulwich Grove**

* In response, East Dulwich Grove is due to be resurfaced in 2014, following the implementation of the proposed highway scheme.

- 2.3.23 *A request was made to relocate the northbound bus stop outside JAGs school in tandem with the relocation of the other stop near the hospital, in order to help reduce the distance between the bus stops (otherwise the distance will too much for disable people).**

* In response, the preceding bus stop on East Dulwich Grove outside JAGs school is situated to provide direct access to the school facility. Relocating the bus stop closer to the hospital (other side of Townley Road / Green Dale junction) would result in school children having to cross this junction, thereby complicating their route to school. There is also no other place to relocate the bus stop on the northern side of the junction, due narrow carriageway width

and a bend in the road, which would make overtaking stationary buses hazardous (as there would not be adequate sightlines past the bus).

2.3.24 Numerous requests were made for segregated cycle paths along the route given the proposed footway widening within the scheme.*

In response, the implementation of cycles lanes (segregated and advisory) were explored as part of the feasibility design, with a view to incorporate 'Go Dutch' principals. Discussions also took place with stakeholders including Southwark Cyclists and Living Streets. However it was discovered that due to narrow carriageway width, particularly at the eastern end of the scheme, it was not possible to install continuous cycle lanes. As a result, cycle lanes could only be provided for short distances and as such were not deemed 'helpful' for cyclists.

2.3.25 A request was made to reconsider the relocation of the bus stop near to the hospital entrance as this will present a hazard to those exiting the gates due to impeded sightlines and may lead to accidents with vehicles overtaking a stationary bus.*

* In response, a full safety audit was undertaken of the scheme and there were no road safety issues identified from relocating the eastbound bus stop nearer the hospital entrance.

2.3.26 A request was made by the NHS trust to suspend the relocation of the bus stop and the pedestrian crossing near the hospital until after construction of the proposed works on the hospital is complete.*

* In response, the planned works at the hospital are a number of years away (taking into account development of the business case, project design, planning permission etc.). When designing the scheme and zebra crossing location, council officers noted the access into the hospital and potential vehicular access into the neighbouring development site, placing the crossing between the two so that there would be no direct impact on either access. Relocating the bus stop and zebra crossing is an integral part of the scheme which has many benefits for pedestrians and forms a key measure to assist with the enforcement of the 20mph zone.

In addition, the money for the proposed measures has to be spent in the current financial year. Any delay in accordance with the above would result in the funding being handed back to TfL and this element of the scheme dropped.

2.3.27 A numerous comments were received requesting for the junction of East Dulwich Grove/Lordship Lane to be repaired as it's currently in a bad state of disrepair. Also the whole junction requires a redesign as it currently feels like ones life is in their hands when they cross the road at that location.*

* In response, this junction falls outside the remit of the scheme. This junction was recently upgraded with the installation of a raised table (East Dulwich Road headway) and the installation of a pedestrian puffin crossing on the southern side Lordship Lane, which not only creates a safe, controlled facility for pedestrians to cross the carriageway, but also regulate traffic flow in and out of East Dulwich Grove. As a result the council has no current plans to undertake further works at this junction.

2.3.28 A request was made for the westbound bus stop close to Glengarry Rd junction to be moved back to allow visibility for drivers exiting the side road.*

* In response, the junction of Glengarry Road is being built out by 2m to improve visibility for drivers exiting Glengarry Road into East Dulwich Grove. The scheme has also been safety audited, and no issues were raised regarding visibility of vehicles exiting Glengarry Road.

2.3.29 A request was made for Troassachs Road to become a "play street" i.e. closed off to through traffic.*

* In response, this proposal lies outside the extents of the scheme. It must be noted that Troassachs Road is proposed to become a 20mph street under a 20mph zone proposal that will be consulted upon next year.

2.3.30 Numerous requests were received asking for cycle lanes on the footway.*

* In response, this proposal was investigated with the Southwark Cyclists stakeholder group. However after reviewing the widths of the footways and existing kerbside activity, it was evident that on-footway cycle lanes could only be incorporated on small sections of footway and were therefore not continuous or beneficial to cyclists.

2.3.31 A request was made for crossing lights to be introduced at the pedestrian island at Nimegen Way.*

* In response, introducing a signalled pedestrian crossing at this location would not be feasible due to cost and loss of kerbside parking both sides of the carriageway associated with the zig zag controlling lines. The existing crossing is adequate for the volume of pedestrians that use this facility, with the island providing protection to pedestrians, particularly less agile road users, allowing them to cross the carriageway in two movements.

It must be noted that as part of the scheme, an additional pedestrian crossing facility is proposed 70m away at Thorncombe Road, which will improve pedestrian accessibility and safety adjacent to the East Dulwich Grove Estate.

2.3.32 A request was made to make Hillsboro Rd a one-way system due to the school traffic. Request for safety measures to be introduced in Hillsboro Rd to stop dangerous parking and congestion during drop offs and collection of Alleyns Jr School pupils.*

* In response, this proposal does not comply with the boroughs directive of discouraging one-way streets, which are conducive to higher vehicle speeds, which is particularly pertinent at this location due to the road running adjacent to a school. If indiscriminately parked vehicles are causing a road safety issue during morning and afternoon school periods, then this matter should be investigated by both the safer routes to school team and parking enforcement.

2.3.33 Requests were made to make Melbourne Grove leading to Dog Kennel Hill a one-way system due to congestion issues.*

* In response, whilst his request would partially address the current head on conflict issues experienced in Melbourne Grove, it is likely that vehicle would simply use Derwent Grove as a 'cut through' instead, therefore simply transferring the problem onto the neighbouring residential street. Therefore Melbourne Grove can not be treated in isolation to Derwent Grove and Elsie Road. The borough's current transport policy also discourages the introduction of one way streets as they are conducive to higher vehicle speeds.

2.3.34 Numerous requests were made to make all surrounding side roads 20mph.*

* In response, all roads that are currently 30mph in the East Dulwich area are proposed to be made 20mph as part of upcoming proposals that will be consulted upon in 2014.

2.3.35 A request was made to omit side road raised entry treatments as they are not necessary.*

* In response, side road entry treatments have the following benefits:

- They reduce vehicle entry speeds into side roads.
- Provide delineation between key / arterial routes and residential side roads.
- Provide a level crossing surface which aids pedestrian accessibility.
- In line with the above, they improve safety for pedestrians, which are the most vulnerable road user group.

It must be noted that the majority of side road entry treatments proposed as part of this scheme include footway buildouts to narrow carriageway width and reduce crossing distance for pedestrians, which will enhance safety further.

2.3.36 Analysis of the additional comments from respondents that objected to the scheme highlighted the following concerns:

A number of respondents highlighted that East Dulwich Grove carriageway needs to be repaired before any further schemes are carried out and that pot holes cause accidents, not speed.*

* In response, the council always implements key road layout changes before a road is resurfaced. There is no point resurfacing a road for it to be dug up again a few months later to install carriageway tables or footway buildouts. This would result in a waste of resources and funding.

East Dulwich Grove is currently on the council's NPR programme to be resurfaced in 2014/2015 financial year following the implementation of the proposed highway measures. It must be noted that a number of large raised carriageway tables are proposed, which will remove existing potholes and deformities in the carriageway at side road junctions.

When analysing the accident statistics over the last three year period, it is evident that one of the main causation factors is speed. The measures proposed will assist with curtailing traffic speeds and thereby reducing the occurrence and severity of future collisions.

A number of objectors opposed ‘speed bumps’ as they don’t work, cause damage to vehicles and slow response time for emergency services.*

* In response, speed tables are to be installed (not road humps). The speed tables will be constructed in accordance with the design standards set out in TfL’s ‘Traffic Calming for Bus Routes’ (Lt/95). This involves installing longer, lower gradient ramps and larger sections of table surface so that buses and other large vehicles are able to negotiate the structures without damage. In light of this, normal cars will not experience any damage when negotiating these measures.

As the tables are designed to cater for buses and larger vehicles, there is no negative impact on emergency vehicle response times.

Tables also have the dual benefit of not only slowing vehicle speeds (being an integral element of enforcing the 20mph zone), but also providing a level crossing conditions for pedestrians.

Following post implementation monitoring of previous road safety schemes that have involved a series of footway buildouts integrated with speeds tables, the benefits have been quantifiable, with reductions in recorded collisions and lower 85th percentile speeds. Therefore the use of such measures is clearly effective in curtailing vehicle speeds and improving road safety.

A number of respondents expressed concern that the scheme is a lot of expense and disruption for very little gain, with money better spent on resurfacing. The scheme is waste of time as there are no problems for pedestrians or traffic in the area.*

* In response, the measures are part of the council’s policy objective to create a 20mph borough and are thus in keeping with priority expenditure parameters.

East Dulwich Grove has a high number of recorded accidents and average vehicle speeds in excess of 30mph. As part of the council’s ongoing commitment to make all roads in the borough 20mph, measures are required to be implemented to address vehicle speeds, reduce the severity and occurrence of road collisions (improving safety for all road users) and assist with enforcing the proposed 20mph limit.

The average cost of a road collision including actual and human cost is valued at approximately £70K. Therefore due to the reduction in speeds and self enforcing measures proposed as part of this scheme, which will in tern potentially reduces both the severity and occurrence of accidents, the estimated savings over a five year period greatly outweigh the expenditure required to implement the road safety measures and highway layout changes. This is one of the main criteria used by TfL in committing money to London Boroughs for road safety specific schemes. If the funding allocated to the scheme is not spent by the prescribed deadline, then the money will be handed back to TfL and the borough would lose the opportunity to address the current road safety issues in East Dulwich Grove.

As discussed above, following the implementation of the scheme, this section of East Dulwich Grove is on the council's resurfacing and maintenance programme for 2014.

Currently due to high vehicle speeds and existing crossing facilities that are located away from the main desire lines, pedestrians currently either have to walk additional distances to use the facilities or cross the carriageway between the existing facilities. As pedestrians are top of the council's road user hierarchy, it is essential that the current issues faced by pedestrians on East Dulwich Grove are addressed. By reducing traffic speeds, introducing new pedestrian crossing locations, improving existing pedestrian crossing facilities and relocating crossings onto existing pedestrian desire lines, pedestrians will greatly benefit through improved accessibility and safety.

A respondent discussed that there would be an increase in pollution and traffic noise associated with slower vehicle speeds.*

* In response, there is no evidence to suggest that there will be an adverse effect on the level of noise and air pollution from introducing a 20mph zone. It is anticipated that vehicles traversing East Dulwich Grove at a consistent, lower speed will make the environment more enjoyable for all road users, which is appropriate for a residential area with key community facilities.

A number of objectors highlighted that 20mph is too low for main arterial route and 20mph will add to congestion at Townley Road junction. 30mph is sufficient and should be enforced with speed cameras.*

*In response, the council has a directive to make all roads in the borough 20mph. This includes main roads and arterial routes. Therefore, East Dulwich Grove forms part of this borough-wide approach.

There is no evidence that 20mph will add to congestion at the East Dulwich Grove / Townley Road junction. The current issues at Townley Road junction are related to signal timing and phasing. The council is currently working with Transport for London (who operate the signals) with an objective to both simplify the operation and revise signal timings to give more priority to the main arms of the junction.

Static speed cameras are only installed where there has been a fatality as a direct result of speed. Thankfully there have been no collision fatalities in this section of East Dulwich Grove. However, the council is currently investigating the potential to use SPECS cameras to enforce 20mph limits/ zones. A pilot programme could potentially take place in 2015/16. If successful, the use of SPECS cameras (subject to funding) would be likely to be installed along main routes such as East Dulwich Gove and Lordship Lane.

A respondent objected on the rounds that the money should be spent on more housing.*

* In response, the funding provided by TfL is scheme specific and cannot be utilised for other projects or expenditure on housing.

A number of respondents objected stating that Melbourne Grove junction needs a roundabout and the footway buildouts and crossing relocation will lead to significant congestion. *

* In response, due to restrictive sightlines and the constraints of the junction geometry, the installation of a roundabout or mini roundabout is not feasible. There would be no angle of deflection created (therefore no effect on traffic approach speeds) and sightlines for traffic approaching the junction, especially out of Melbourne Grove, would still be poor. It would also not address the current width issues experienced in Melbourne Grove, which is the main causation factor that leads to congestion in peak traffic flow periods.

As stated above, carriageway width constraints on the northern arm of Melbourne Grove are the main causation factor for traffic congestion at this junction. The proposed measures will therefore have minimal adverse impact on congestion or traffic flow; however the safety and visibility at the junction will improve, which in turn may actually result in more efficient traffic movements. It can also be argued that extending the junction headway at Melbourne Grove as part of the current proposals will actually improve congestion by increasing the stacking space for vehicles turning into Melbourne Grove from East Dulwich Grove.

A number of respondents that objected stated that Melbourne Grove (northern section) needed to be sorted out. Suggestions included making it one-way, closure at East Dulwich Grove and extend double yellow lines down one side of the road. *

* In response, whilst the junction of Melbourne Grove with East Dulwich Grove falls within the limits of the proposed scheme, the majority of the northern section of Melbourne Grove and other adjacent side roads are not within that defined extents of the scheme. This is due to the measures primarily focusing on East Dulwich Grove which has heavy vehicle volume, accident cluster sites and higher vehicle speeds.

Due to the nature of the residential street layout between Melbourne Grove and Lordship Lane, any changes to Melbourne Grove (as suggested by local residents) would potentially have an adverse effect in neighbouring roads running parallel between East Dulwich Grove and Grove Vale. Whilst in principle making Melbourne Grove one way or even installing a point closure would address the current traffic conflicts, vehicles looking to access East Dulwich Grove or Grove Vale would simply use an alternative route up Derwent Grove or Elise Road, resulting in the same issues currently experienced in Melbourne Grove. As a result, all three roads would need modified in unison (i.e. all made one-way or closed to through traffic). If there is enough local support in the future, then the council could investigate options to take forward to consultation. However, it is simply not possible under the current scheme, defined budget and prescribed objectives to consider this as part of the proposals.

Installing kerbside waiting prohibitions, whilst potentially addressing carriageway width constraints in Melbourne Grove, would lead to vociferous objections from local residents. It may also be argued that a wider carriageway width will result in higher vehicle speeds. Any future changes to parking

changes in Melbourne Grove would have to be taken forward as a separate consultation with local residents.

A respondent objected on the grounds that moving the existing zebra crossings is waste of money.*

* In response, the scheme proposes to move two existing zebra crossing facilities.

The first crossing situated outside no. 97 East Dulwich Grove is currently not well utilised by pedestrians (being located away from side road junctions and the adjacent hospital entrance). It has been observed that the majority of pedestrians cross East Dulwich Grove nearer Glengarry Road to access bus stops and the hospital. In order to address this issue, the crossing will be relocated to the Glengarry Road junction on a speed table, providing direct access to the hospital and bus stops, as well as being situated on a level crossing surface, thus aiding pedestrian accessibility. The relocation also has the added benefit of allowing more kerbside parking provision for local residents.

In order to provide better pedestrian accessibility to the west of the hospital site and to complement the relocation of the zebra crossing, an additional table with pedestrian crossing point is proposed adjacent to Thorncombe Road. This will ensure that pedestrian accessibility and safety is not compromised by the relocation of the zebra crossing.

The second zebra crossing near Melbourne Grove is also located off the main pedestrian desire line due to current sightline issues and junction geometry. The proposed layout changes at the junction, including extended footways and raised table, allows the relocation of the zebra crossing closer to the junction where pedestrians wish to cross the road. The cost for this relocation is minimal, as all the existing infrastructure is in place.

A number of respondents indicated that the proposals will cause traffic congestion and force vehicles down side roads.*

* In response, the majority of existing side roads are already 20mph and have self enforcing measures such as humps or cushions. Therefore drivers wishing to traverse along these roads in order to 'bypass' the changes to East Dulwich Grove will be unable to significantly reduce their journey times.

All remain roads in the area that are currently prescribed as 30mph are proposed to become 20mph in 2014, as part of the borough-wide 20mph initiative. These proposals will be consulted upon the first quarter of 2014.

A small petition was received (six signatories) from residents in St. Barnabas Close, objecting to the proposed footway buildouts, as they would make the ingress and egress of vehicles more dangerous. They also requested that the proposed speed table adjacent to nos. 84/86 East Dulwich Grove be extended to include the entrance into St. Barnabas Close. *

* In response, council officers met with petitioners and councillors on site to discuss the issues detailed in the petition with a view to modifying the design. Following discussions it was agreed that the following modifications take place to the proposals adjacent to St. Barnabas Close:

- The proposed raised carriageway table is to be extended westward to incorporate the entrance into St. Barnabas Close.
- The existing width of the entrance will be widened to assist the ingress and egress of vehicles.
- Footway to be widened on western side as proposed to improve sightlines and reduce carriageway width.

Following the site meeting, email confirmation was received from the petition originator stating that they (and the other signatories) were happy with the proposed design alterations which have addressed their concerns.

A resident objected to the loss of parking outside 97 East Dulwich Grove and that they do not want the bus stop opposite their house*

* In response, the existing zebra crossing outside no. 97 East Dulwich Grove that currently prevents kerbside parking is being relocated to the junction of Glengarry Road. This proposal will result in residents living in properties between nos. 85 to 97 East Dulwich Grove being able to park in front of their house.

It is also noted that the bus stop waiting area on the other side of the road will be situated adjacent to the recessed fenced area outside the hospital. This is not located directly opposite no. 97 East Dulwich Grove. It is envisaged that there will be no adverse impact to local residents from relocating the bus stop which will provide better public transport access to the hospital site.

A number of respondents discussed that the proposals will make the road more dangerous for cyclists by forcing them into the path of fast moving traffic. There is no reason to widen pavements. The centreline should be removed and wide cycle lanes installed to give the impression of a narrower carriageway or dedicated cycle lanes installed.*

* In response, a number of discussions at the scheme preliminary design stage took place with Southwark Cyclists stakeholder group with a view to incorporate the 'Go Dutch' principles that included dedicated cycle facilities in both directions.

Where carriageway width permitted, both advisory and permanent cycle lanes were proposed. However due to the existing carriageway widths and kerbside

parking, the lengths of these lanes were intermittent and there was no continuity in these facilities. Following further discussions with Southwark Cyclists and ward councillors, it was accepted that without removing all the resident parking along this section of highway, it was simply not possible to install continuous cycle lanes.

Since these discussions, Southwark Cyclists have formally replied to the consultation in support of the measures (that were consulted upon; without sections of cycle lanes), noting that the proposed 20mph zone will be of benefit to cyclists.

Similar measures involving buildouts and raised tables have been introduced on many roads in the borough that have been effective in improvement safety for both cyclists and pedestrians. Recent examples include Southwark Park Road, Grange Road and Great Suffolk Street. The measures have significantly reduced traffic speed and the occurrence and severity of collisions which ultimately benefits cyclists by making the road safer.

The footway buildouts are designed to assist cyclists past parking bays or form a continuation of the current line they take past parking bays or street features. Therefore cyclists will not have to suddenly swerve out into the path of traffic. The buildouts will allow cyclists to maintain their position in the carriageway and take priority over traffic in areas of narrow carriageway width.

In addition, the safety audit completed for the scheme did not raise any road safety issues relating to cyclists as a result of the proposed changes to the road layout.

2.3.14 32% respondents did not submit a further comment.

2.4 Levels of Consensus

2.4.1 The following majority levels of agreement have been given in relation to the questions contained within the consultation document:

- 85.5% of consultees support the scheme;
- 12.5% of consultees are opposed to the scheme; and
- 2% of consultees had no opinion on the proposed measures.

2.5 Statutory Consultee Replies

2.5.1 Three statutory consultees provided a reply to the consultation.

- i) Southwark Living Street Replied indicating full support for the proposed measures.
- ii) Southwark Cyclists responded highlighting support for the scheme noting that the 20mph proposals will be beneficial to cyclists (and noted that following a design review of the scheme, East Dulwich Grove was not suitable for continuous cycle lanes).

- iii) The Metropolitan Police (Traffic Safety Division) responded indicating that they have no comments or objections on the scheme (following a review of the traffic data that was sent to them by the borough).

2.5.2 No objections were received from Ward Members throughout the consultation period.

3.0 Recommendations

- 3.1 Due to the majority of respondents supporting the scheme and Southwark's ongoing commitment to make streets in the borough safer for all, it is recommended that the scheme is progressed to implementation (noting the minor design change next to St. Barnabas Close that has been agreed by local residents and council officers outlined in section 2.3.26 above).

Appendices

Appendix A:	Initial Scheme Proposals
Appendix B:	Consultation Documents
Appendix C:	Location Plan and Extents of Consultation
Appendix D:	List of Addresses within the Distribution Area

Appendix A: Initial Scheme Proposals

Appendix B: Consultation Documents

Appendix C: Location Plan and Extents of Consultation

Appendix D: List of Addresses within Distribution Area

NOTES:

1. THIS DRAWING SHALL BE READ IN CONJUNCTION WITH ALL OTHER DRAWINGS REFERENCED HEREIN AND AS LISTED ON THE DRAWING ISSUE SHEET.
2. ALL DIMENSIONS ARE IN METERS UNLESS OTHERWISE STATED.
3. DO NOT SCALE FROM THIS DRAWING. USE ONLY WRITTEN DIMENSIONS.
4. ANY DIMENSIONS TO BE REPORTED TO THE ENGINEER PRIOR TO COMMENCEMENT OF WORKS.
5. THE POSITION OF ANY UNDERGROUND UTILITIES SHALL BE VERIFIED AND ESTABLISHED ON SITE BY THE CONTRACTOR PRIOR TO CONSTRUCTION.
6. TAKE UP AND SET ASIDE FOR RELIEF EXISTING UTILITY TO AVOID FOOTWAY CARRIEWAY PROFILE.
7. RISK OF UNDERMINING LAMP COLUMN FOUNDATIONS. TAKE EXTRA CARE.
8. PROPOSED TABLES TO BE 75mm IN HEIGHT ABOVE EXISTING ROAD FOUNDATION UNLESS OTHERWISE SPECIFIED.
9. VUL. ZONE C.C. LOT PROJECT DELIVERY (WONS).

EXTENT OF WORKS

- EXCAVATE EXISTING FOOTWAY OR CARRIEWAY BITUMINOUS MATERIAL TO A MINIMAL DEPTH OF 200MM AND REMOVE TO TIP TO A CONTRACTOR'S LICENSED TIP OFF SITE.
- EXCAVATE EXISTING FOOTWAY OR CARRIEWAY ASPHALT TO A MINIMAL DEPTH OF 200MM AND REMOVE TO TIP TO A CONTRACTOR'S LICENSED TIP OFF SITE.
- TAKE UP AND SET ASIDE FOR RELIEF EXISTING RED PAVED BLOCKS IN FOOTWAY AREA. DCAVATE EXISTING SURBASE TO A CONTRACTOR'S LICENSED TIP OFF SITE.
- TAKE UP AND SET ASIDE FOR RELIEF EXISTING RED PAVED BLOCKS IN FOOTWAY AREA. DCAVATE EXISTING SURBASE TO A CONTRACTOR'S LICENSED TIP OFF SITE.
- EXCAVATE GR-COLD MILLINGS CARRIEWAY MATERIAL TO A MINIMAL DEPTH OF 200MM AND REMOVE TO TIP TO A CONTRACTOR'S LICENSED TIP OFF SITE.
- PROPOSED THREE PFT EXTENTS. EXCAVATION WORKS ACCORD TO THE CONTRACTOR'S LICENSED TIP OFF SITE.
- EXISTING ROADWORK COVER AND FRAME TO BE ADJUSTED TO MATCH NEW LEVELS IN FOOTWAYS AND CARRIEWAYS.
- TAKE UP AND REMOVE TO TIP EXISTING GRANITE HERBANY SEE SIZE.
- TAKE UP AND SET ASIDE FOR RELIEF EXISTING GRANITE HERBANY SEE SIZE.
- PROPOSED DRAINAGE PIPE TRENCH TO BE EXCAVATED TO A MINIMAL DEPTH OF 600MM.
- EXISTING ROAD MARKING TO BE REMOVED.
- EXISTING PEDESTRIAN GUARDRAIL TO BE REMOVED TO TIP TO A CONTRACTOR'S LICENSED TIP OFF SITE.
- PROPOSED GULLY POSITION.
- EXISTING GULLY CHAMBERS TO BE RAISED TO MATCH NEW LEVEL AND LINED WITH MANHOLE COVER AND FRAME.
- TAKE UP AND SET ASIDE FOR RELIEF EXISTING CYCLE BACK.
- TAKE UP AND REMOVE TO TIP EXISTING METAL INLAND.
- TAKE UP AND REMOVE TO TIP EXISTING 3 STEEL LAMP COLUMN.
- TAKE UP AND SET ASIDE FOR RELIEF EXISTING COMBINED LIGHTING COLUMN AND ZEBRA FLASHING GLOBE UNIT.
- TAKE UP AND SET ASIDE FOR RELIEF EXISTING TRAFFIC SIGN AND POST.
- TAKE UP AND REMOVE TO TIP EXISTING ZEBRA FLASHING GLOBE UNIT.
- TAKE UP AND REMOVE TO TIP EXISTING ZAMP TRAFFIC SIGN ONLY ON BOTH SIGN AND POST.
- TAKE UP AND REMOVE TO TIP REDUNDANT TRAFFIC SIGN POST.

KEY:



No.	Date	Revision
A	08/13	INITIAL ISSUE

Project: EAST DULWICH GROVE

Title: SITE CLEARANCE SHEET 13 OF 3

Scale: 1:200 @A1

Drawing No.: 12108/200/003

Date Issued: 05/08/13


Author: A

Checked: [Signature]

Designed: [Signature]

Drawn: [Signature]

Approved: [Signature]

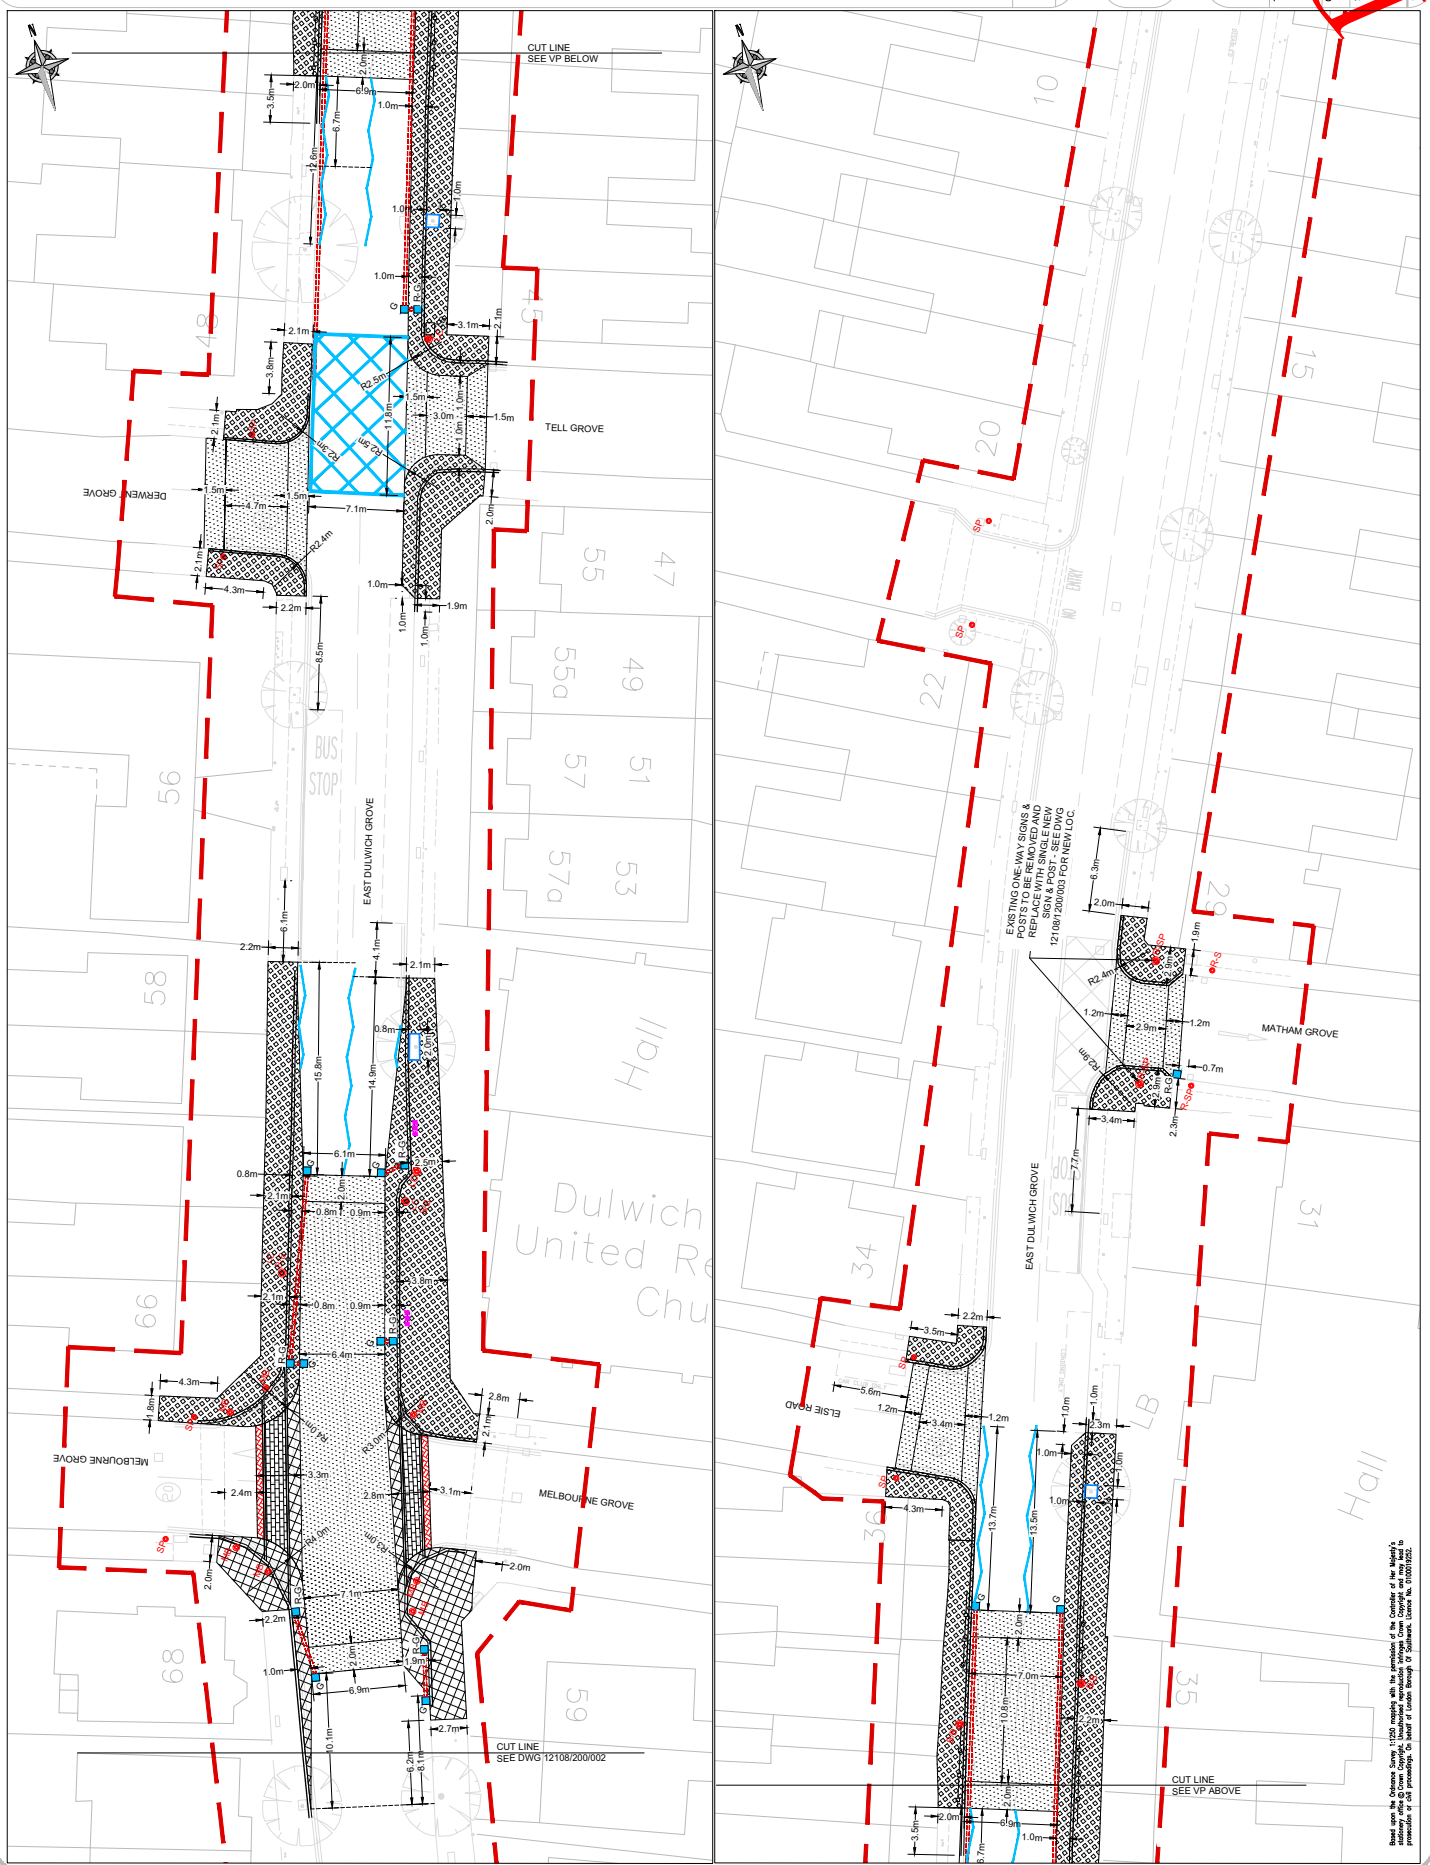



Based upon the Ordnance Survey 1:250 map, with the permission of the Controller of the Map, for the purpose of site clearance only. All other dimensions are based on the site plan. (Contract No. 12108/200/003)

- NOTES:**
1. THE DRAWING SHALL BE READ IN CONJUNCTION WITH ALL OTHER DRAWINGS AND SPECIFICATIONS LISTED ON THE DRAWING ISSUE SHEET.
 2. ALL DIMENSIONS ARE IN METERS UNLESS OTHERWISE STATED.
 3. DO NOT SCALE FROM THIS DRAWING. USE ONLY WRITTEN DIMENSIONS.
 4. ANY DIMENSIONS NOT SHOWN SHALL BE VERIFIED AND CONFIRMED BY THE CONTRACTOR PRIOR TO COMMENCEMENT OF WORKS.
 5. THE POSITION OF ANY UNDERGROUND UTILITIES SHALL BE VERIFIED AND ESTABLISHED ON SITE BY THE CONTRACTOR PRIOR TO CONSTRUCTION.
 6. ALL AFFECTED SERVICES WITHIN THE AREA OF WORKS TO BE RELEVATED, ABANDONED OR OTHERWISE TREATED SHALL BE IDENTIFIED AND RELEVATED TO THE SATISFACTION OF THE ENGINEER PRIOR TO CONSTRUCTION.
 7. RISK OF UNDERMINING ADJACENT FOUNDATIONS. TAKE EXTRA CARE TO PROTECT FOUNDATIONS AND ADJACENT ROAD FORMATION UNLESS OTHERWISE SPECIFIED.
 8. PROPOSED TABLES TO BE 75mm IN HEIGHT ABOVE EXISTING ROAD FORMATION UNLESS OTHERWISE SPECIFIED.
 9. FURNISH A COPY OF THIS PROJECT TO ALL CONCERNED PARTIES WITH SERIES 1100 OF VOL. 11 OF THE PROJECT DOCUMENTS.

- KEY:**
- EXTENT OF WORKS
 - PROVIDE AND LAY 50MM THICK OVER A 10MM THICK POLYCEM B. C10/10MM THICK
 - PROVIDE AND LAY P.C. (B) IN ORTHOGONAL STRECHER BOND CONSTRUCTION DETAIL
 - PROVIDE AND LAY PRECAST CONCRETE BLOCK (INSTALL UPPER FACE AREA 10x100MM IN ORTHOGONAL STRECHER BOND - 2MM JOINTS) ON SPECIFIED FOOTWAY CONSTRUCTION DETAIL
 - PROVIDE AND LAY P.C. (B) IN STRECHER BOND CONSTRUCTION DETAIL
 - REMOVE FROM SET ASIDE AREA AND LAY PRECAST CONCRETE BLOCK (INSTALL UPPER FACE AREA 10x100MM IN ORTHOGONAL STRECHER BOND - 2MM JOINTS) ON SPECIFIED FOOTWAY CONSTRUCTION DETAIL
 - REMOVE FROM SET ASIDE AREA AND LAY PRECAST CONCRETE BLOCK (INSTALL UPPER FACE AREA 10x100MM IN ORTHOGONAL STRECHER BOND - 2MM JOINTS) ON SPECIFIED FOOTWAY CONSTRUCTION DETAIL
 - PROVIDE AND LAY P.C. (B) IN STRECHER BOND CONSTRUCTION DETAIL
 - PROVIDE AND LAY P.C. (B) IN STRECHER BOND CONSTRUCTION DETAIL
 - PROPOSED TREE EXTENTS. EXCAVATION WORKS AROUND PROPOSED TREES SHALL BE LIMITED TO THE EXISTING ROOTS OF THE TREES IN ACCORDANCE WITH VOL. 11 OF THE PROJECT DOCUMENTS.
 - EXISTING ROADWORK COVER AND FRAME TO BE ADJUSTED TO MATCH NEW LEVELS IN FOOTWAYS AND CARPARKWAYS.
 - PROVIDE AND INSTALL K15 (TNS) OR K15 (TNR) WITH OUTER FACE RADIUS OF 3000 (SM) - UNITS SILVER GREY.
 - PROVIDE AND INSTALL SERVICE DUCT IN CARPARKWAY OR FOOTWAY WITH AVERAGE DEPTH TO INVERT 1.5M. AVERAGE DEPTH OF 750MM ON ROAD TYPE 2.
 - PROVIDE AND INSTALL SERVICE DUCT IN FOOTWAY WITH AVERAGE DEPTH TO INVERT 1.5M. AVERAGE DEPTH OF 750MM ON ROAD TYPE 2.
 - PROVIDE AND INSTALL PRECAST CONCRETE TRAPPED GULLY WITH TYPE 1 COVER. GULLY DEPTH 150MM.
 - EXISTING GULLY COVER TO BE RAISED TO MATCH NEW LEVEL AND ADJUSTED WITH AVERAGE DEPTH TO INVERT.

No.	Date	Revision
A	08/13	INITIAL ISSUE



Project: EAST DULWICH GROVE
Title: KERBS & FOOTWAYS
Sheet: 12 OF 3
Scale: 1:200 @A1
Drawing No.: 12108/1100/002
Date: 08/2013
Drawn: [Signature]
Checked: [Signature]
Approved: [Signature]
Scale: 1:200 @A1
Sheet No.: 12 OF 3
Project No.: 12108/1100/002
Date: 05/08/13

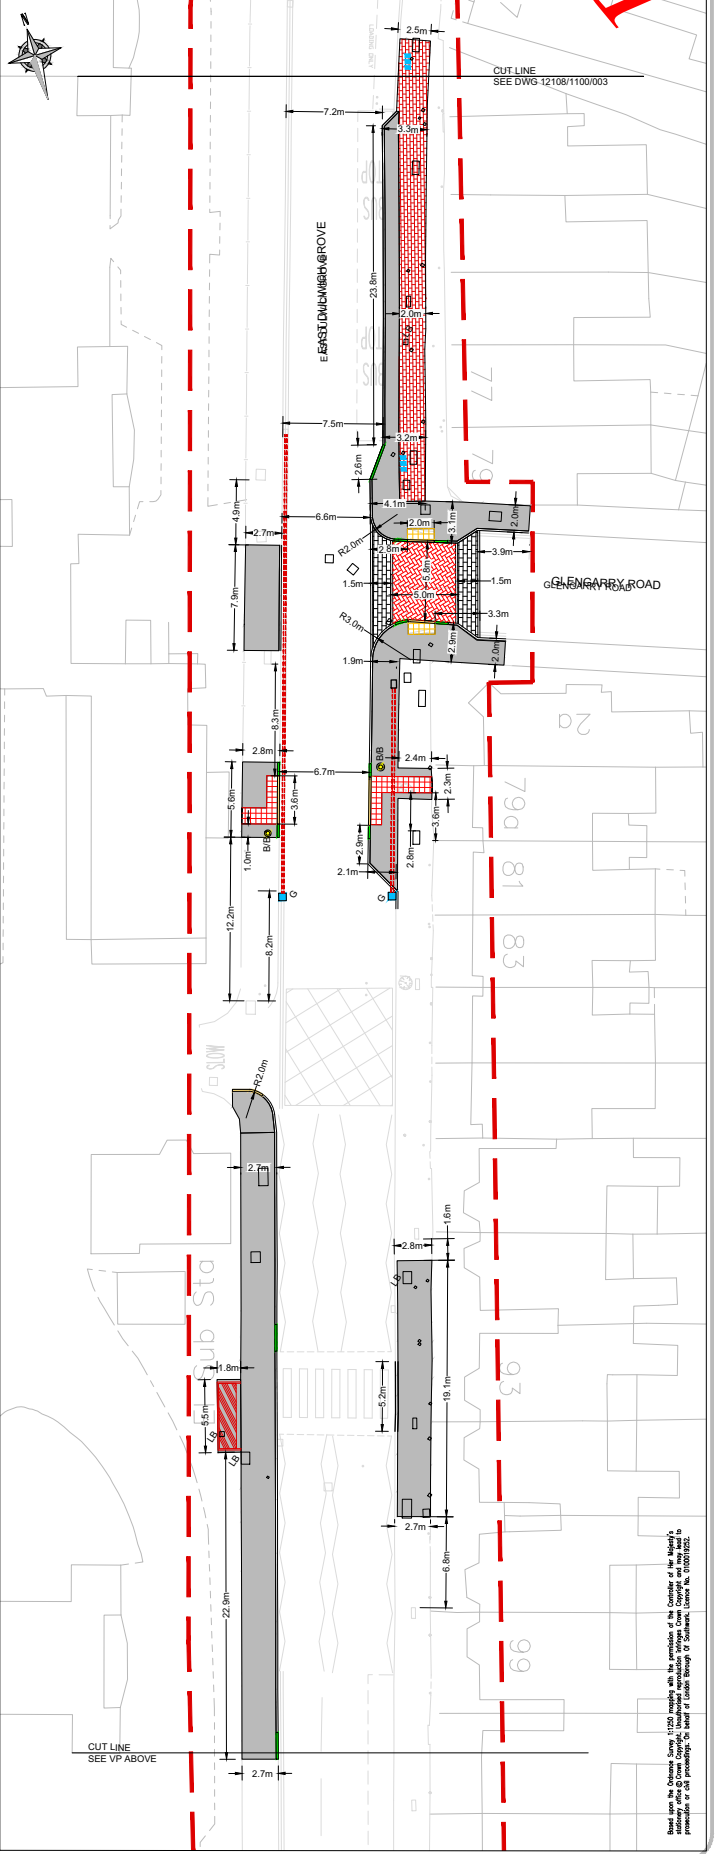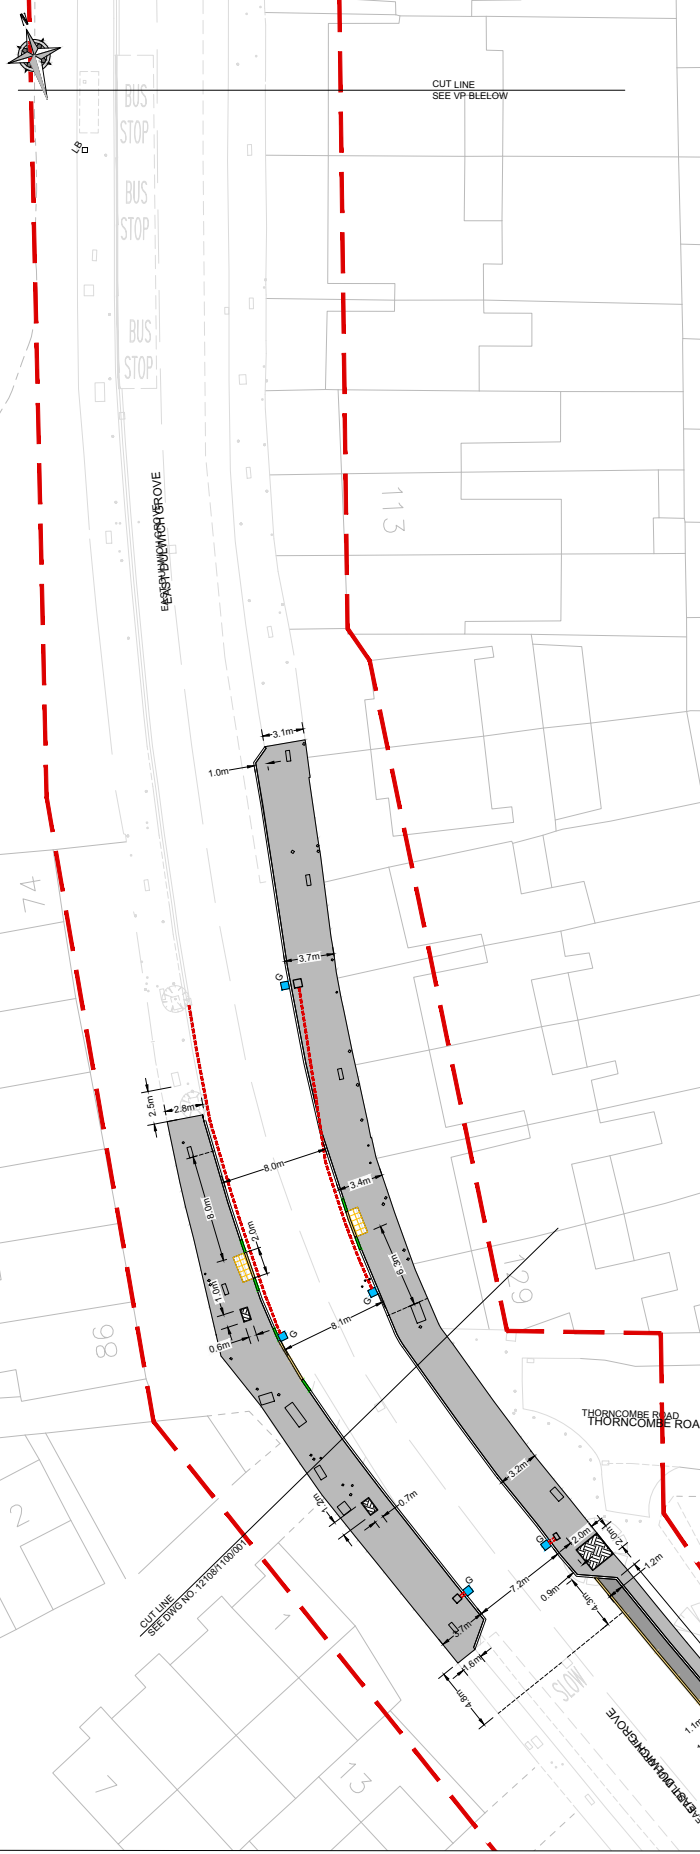

Based upon the Ordnance Survey 1:250 map, with the permission of the Controller of Her Majesty's Stationery Office, London, 1998. The drawing is not to be used for any other purpose without the written consent of the Controller of Her Majesty's Stationery Office, London, 1998.

NOTES:

1. THIS DRAWING SHALL BE READ IN CONJUNCTION WITH ALL OTHER SOUTH EAST DULWICH DRAWINGS SCHEMATIC NO. 12108/1200/001 ON THE DRAWING ISSUE SHEET.
2. ALL DIMENSIONS ARE IN METERS UNLESS OTHERWISE STATED.
3. DO NOT SCALE FROM THIS DRAWING. USE ONLY WRITTEN DIMENSIONS.
4. ANY DISCREPANCIES TO BE REPORTED TO THE ENGINEER PRIOR TO COMMENCEMENT OF WORKS.
5. THE CONTRACTOR SHALL BE RESPONSIBLE FOR THE DESIGN AND ESTABLISHMENT OF ALL TRAFFIC CONTROL MEASURES PRIOR TO CONSTRUCTION.
6. ALL AFFECTED SERVICES WITHIN THE AREA OF WORKS TO BE RELEVELLED TO NEW FOOTWAY/CARRIAGEWAY PROFILE.
7. RISKS OF UNDERMINING LAMP COLUMN FOUNDATIONS, TAKE EXTRA CARE TO PROTECT ALL SERVICES AND STRUCTURES WITHIN THE WORKS AREA.
8. ALL ROAD MARKINGS SHALL COMPLY WITH THE TRAFFIC SIGNS REGULATIONS AND GENERAL DIRECTIONS 2002 AND CHAPTER 8 OF THE TRAFFIC SIGNS MANUAL.
9. ALL ROAD MARKINGS SHALL BE IN THERMOPLASTIC COLOURED WITH APPLIED ROAD CROSS LINES.
10. THIS DRAWING IS TO BE READ IN CONJUNCTION WITH SERIES 1200 OF VOL 2 ANNEX C - LOT 8 PROJECT DELIVERY (WORKS).

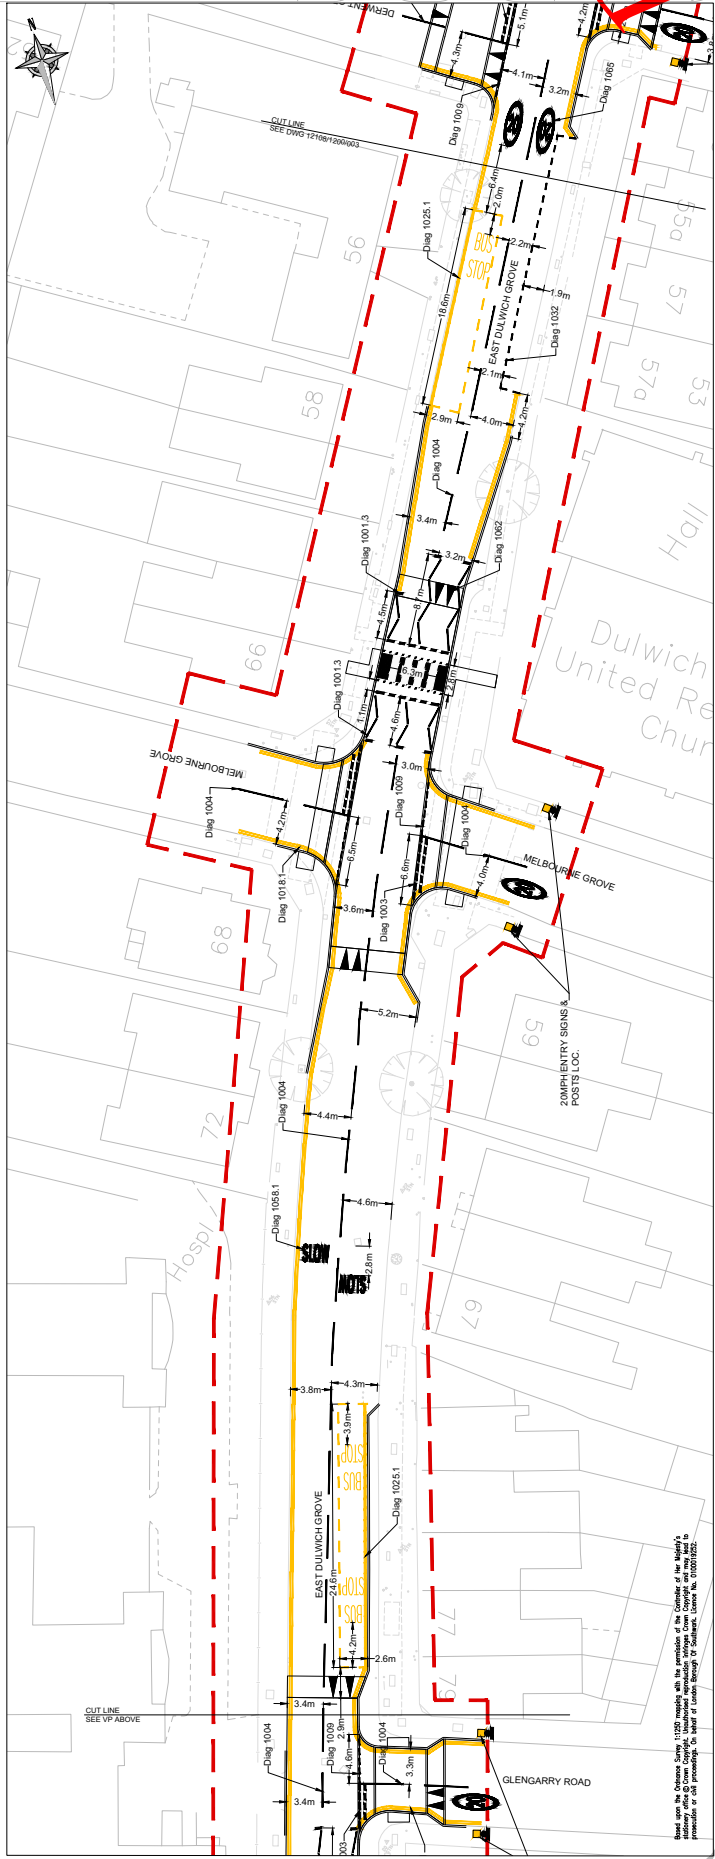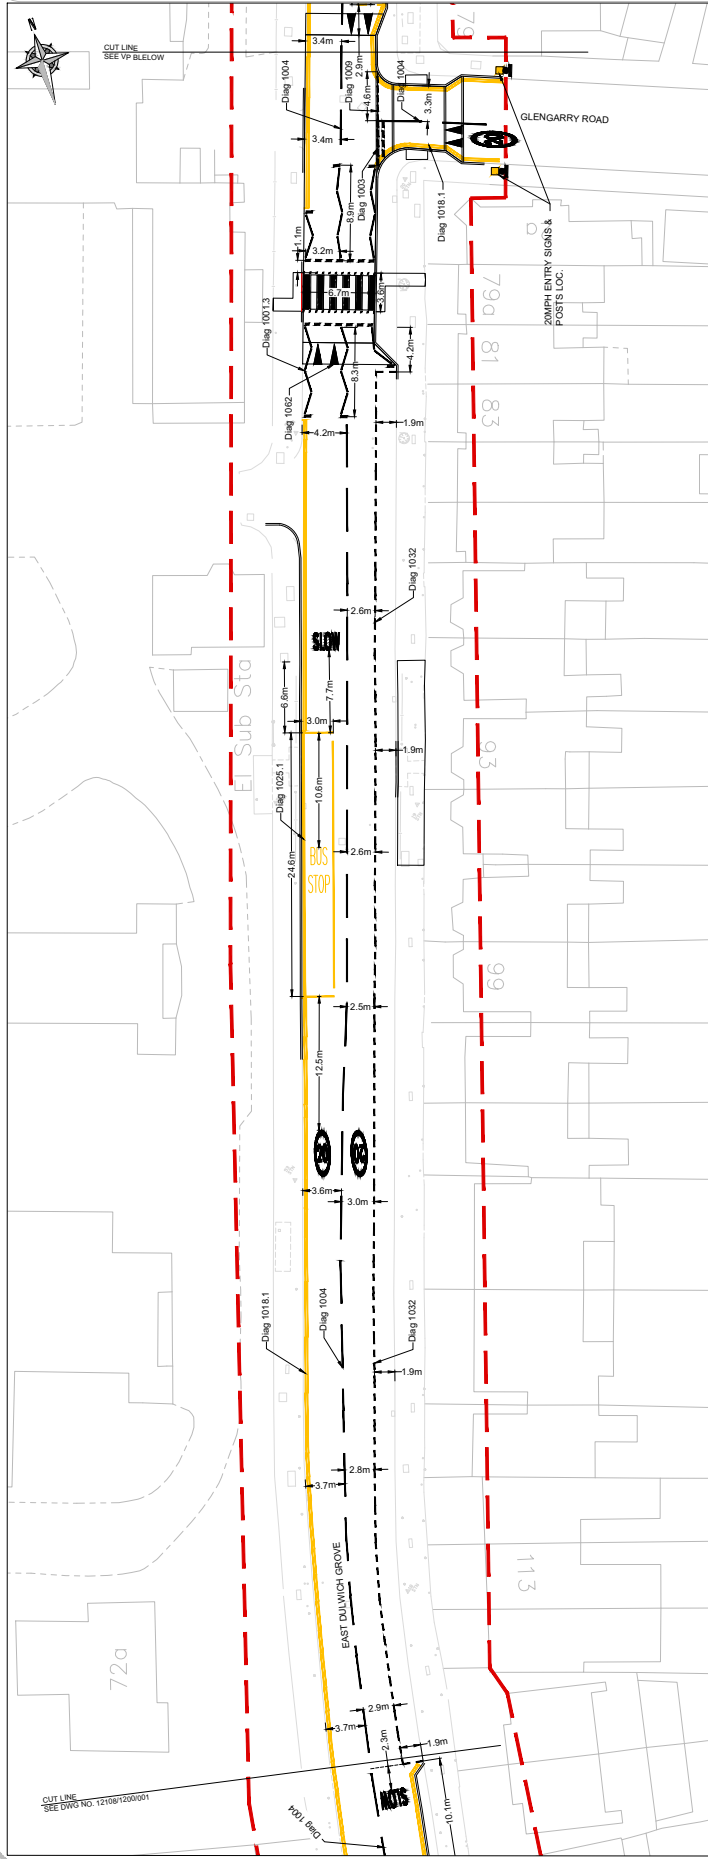

Project	EAST DULWICH GROVE		
Title	TRAFFIC SIGNS & ROAD MARKINGS - SHEET 2 OF 3		
Contract No.	-		
Scale	SCALE: 1:250 @A1		
Drawing No.	12108/1200/002		
Date Issued	08/2013		
Drawn	Dr	Checked	Appr
By		By	
Date		Date	
			A

FORWARDED


Checked, signed and dated by: [Signature]
 Date: 08/2013

Based upon the Ordnance Survey 1:2500 map, with the permission of the Controller of the Map, for the purpose of showing the location of the proposed works. The Ordnance Survey name of the road is 'East Dulwich Grove'.

NOTES:

1. THIS DRAWING SHALL BE READ IN CONJUNCTION WITH ALL OTHER SURVEY AND CONSTRUCTION DRAWINGS SCHEMATIC NO. 12108 AS LISTED ON THE DRAWING ISSUE SHEET.
2. ALL DIMENSIONS ARE IN METERS UNLESS OTHERWISE STATED.
3. DO NOT SCALE FROM THIS DRAWING. USE ONLY WRITTEN DIMENSIONS.
4. ANY DIMENSIONS TO BE REPORTED TO THE ENGINEER PRIOR TO CONSTRUCTION SHALL BE VERIFIED BY THE ENGINEER AND ESTABLISHED ON SITE BY THE CONTRACTOR PRIOR TO CONSTRUCTION.
5. ALL AFFECTED SERVICES WITHIN THE AREA OF WORKS TO BE REVEALED TO NEW FOOTWAY/CARVEWAY PROFILE.
6. RISK OF UNDERMINING COLUMN FOUNDATIONS, TAKE EXTRA CARE TO PROTECT THE EXISTING FOUNDATION.
7. RISK OF UNDERMINING COLUMN FOUNDATIONS, TAKE EXTRA CARE TO PROTECT THE EXISTING FOUNDATION.
8. PROTECT THE EXISTING ROAD AND EXISTING ROAD FORMATION, UNLESS OTHERWISE SPECIFIED.
9. THIS DRAWING IS TO BE READ IN CONJUNCTION WITH SERIES 700 OF VOL. 2 ANNEX C LOT B PROJECT DELIVERY (WORKS) DOCUMENT.

- KEY:
- EXTENT OF WORKS
 - PROFILE AND LAY SPEED LAMP (FLAT TOP) TO THE ARRANGEMENTS SHOWN IN DRAWING - TABLE HEIGHT 75MM.
 - NEW KERB OUTLINE
 - EXISTING IRONWORK COVER AND FRAME TO BE ADJUSTED TO MATCH NEW LEVELS IN CARVEWAY
 - NEW GULLY CHAMBER LOCATION

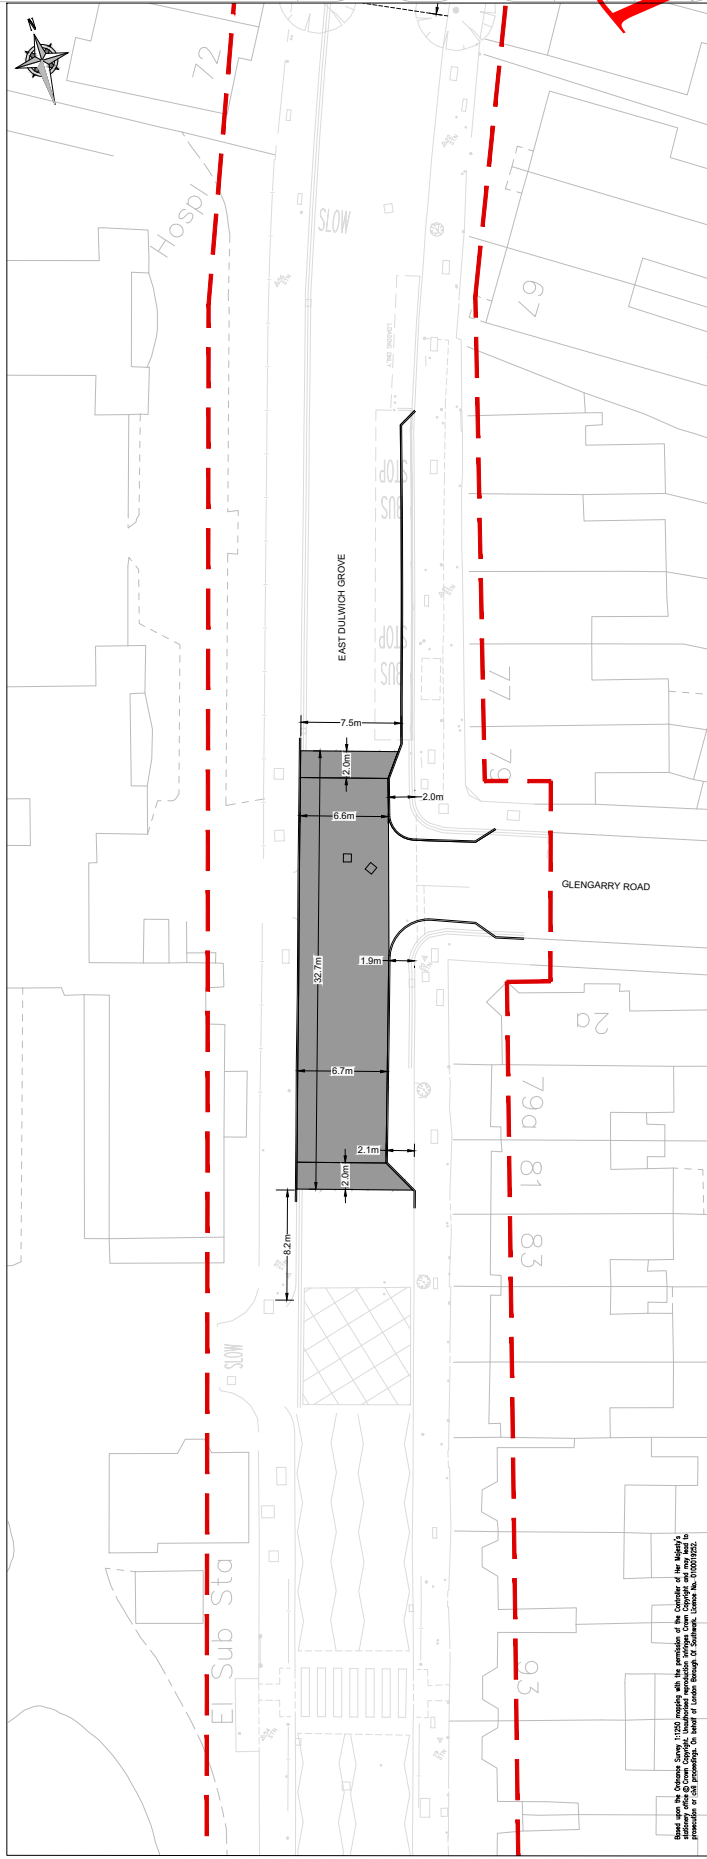

No.	Date	Revision
A	08/13	INITIAL ISSUE

FOR SALE

Project: EAST DULWICH GROVE
 Title: PAVEMENTS SHEET 1 OF 2
 Contract No.:
 Scale: 1:200 @A1
 Drawing No.: 12108/700/001
 Date Issued: 05/08/13

Checked by: [Signature]
 Drawn by: [Signature]
 Design: [Signature]
 Client: [Signature]
 Approved: [Signature]

Based upon the Ordnance Survey 1:250 map with the permission of the Controller of the Map. The Ordnance Survey name for this road is East Dulwich Grove. 

NOTES:

1. THIS DRAWING SHALL BE READ IN CONJUNCTION WITH ALL OTHER SOUTHAMPTON COUNCIL DRAWINGS SCHEME NO. 12108 AS LISTED ON THE DRAWING ISSUE SHEET.
2. ALL DIMENSIONS ARE IN METERS UNLESS OTHERWISE STATED.
3. DO NOT SCALE FROM THIS DRAWING. USE ONLY WRITTEN DIMENSIONS.
4. ANY DISCREPANCIES TO BE REPORTED TO THE ENGINEER PRIOR TO COMMENCEMENT OF WORKS.
5. DIMENSIONS FOR THE SIGN SHALL BE AS PER THE MANUFACTURER'S SPECIFICATIONS FOR THE CONTRACTOR TO CONSTRUCTION ESTABLISHED ON SITE BY THE CONTRACTOR PRIOR TO CONSTRUCTION.
6. ALL AFFECTED SERVICES WITHIN THE AREA OF WORKS TO BE RELEVELLED TO NEW FOOTWAY/CARRIEWAY PROFILE.
7. RISK OF UNDERMINING LAMP COLUMN FOUNDATIONS: TAKE EXTRA CARE TO PROTECT FOUNDATIONS FROM EXCESSIVE VIBRATION.
8. ALL ROAD MARKINGS SHALL COMPLY WITH TRAFFIC SIGNS REGULATIONS AND GENERAL DIRECTIONS 2002 AND CHAPTER 5 OF THE TRAFFIC SIGNS MANUAL.
9. ROAD SURF SHALL BE IN THERMOPLASTIC SPORED WITH APPLIED ROAD CROSS SLABS.
10. THIS DRAWING IS TO BE READ IN CONJUNCTION WITH SERIES 12108 OF VOL 2 ANNEX C (LOT 3 PROJECT DELIVERY WORKS).



No.	Date	Revision
A	08/13	INITIAL ISSUE

Southampton Council
 CIVILS, ROAD AND TRAFFIC SIGNS & MARKINGS
 PROJECT: EAST DULWICH GROVE
 TITLE: TRAFFIC SIGNS & ROAD MARKINGS SHEET 3 OF 3
 SCALE: 1:250 @A1
 DRAWING NO.: 12108/1200/003
 DATE: 08/2013
 DATE ISSUED: 05/08/13



Based upon the Ordnance Survey 1:2500 map(s) with the permission of the Controller of Her Majesty's Stationery Office, Southampton, and the Ordnance Survey, Southampton, for the purpose of this drawing. The Ordnance Survey name of the road is used for reference only. 

- NOTES:**
1. THIS DRAWING SHALL BE READ IN CONJUNCTION WITH ALL OTHER SOUTHAMPTON COUNCIL DRAWINGS SCHEME NO. 12108 AS LISTED ON THE DRAWING ISSUE SHEET.
 2. ALL DIMENSIONS ARE IN METERS UNLESS OTHERWISE STATED.
 3. DO NOT SCALE FROM THIS DRAWING. USE ONLY WRITTEN DIMENSIONS.
 4. ANY DISCREPANCIES TO BE REPORTED TO THE ENGINEER PRIOR TO COMMENCEMENT OF WORKS.
 5. DIMENSIONS FOR THE SIGNAGE SHALL BE AS PER THE ESTABLISHED ON SITE BY THE CONTRACTOR PRIOR TO CONSTRUCTION.
 6. ALL AFFECTED SERVICES WITHIN THE AREA OF WORKS TO BE RELEVELLED TO NEW FOOTWAY/CARVEWAY PROFILE.
 7. RISK OF UNDERMINING LAMP COLUMN FOUNDATIONS. TAKE EXTRA CARE TO PROTECT ALL LAMP COLUMNS WITHIN THE AREA OF WORKS.
 8. ALL ROAD MARKINGS SHALL COMPLY WITH TRAFFIC SIGNS REGULATIONS AND GENERAL DIRECTIONS 2002 AND CHAPTER 5 OF THE TRAFFIC SIGNS MANUAL.
 9. ROAD MARKINGS SHALL BE IN THERMOPLASTIC SIGNED WITH APPLIED ROAD CROSS LINES.
 10. THIS DRAWING IS TO BE READ IN CONJUNCTION WITH SERIES 12108 OF VOL 2 ANNEX C (LOT 3 PROJECT DELIVERY WORKS).



No.	Date	Revision
A	08/13	INITIAL ISSUE


Southampton Council
 CIVILS, ROAD AND TRAFFIC SIGNS & MARKINGS
 PROJECT: EAST DULWICH GROVE
 TITLE: TRAFFIC SIGNS & ROAD MARKINGS SHEET 3 OF 3
 SCALE: 1:250 @A1
 DRAWING NO.: 12108/1200/003
 DATE: 08/2013
 DRAWN BY: [Blank]
 CHECKED BY: [Blank]
 APPROVED BY: [Blank]
 ISSUE NO.: A



Based upon the Ordnance Survey 1:2500 map, with the permission of the Controller of Her Majesty's Stationery Office, Southampton City Council, 2013. All rights reserved. No part of this publication may be reproduced, stored in a retrieval system, or transmitted, in any form or by any means, without the prior written permission of Southampton City Council, 2013.

NOTES:


1. THIS DRAWING SHALL BE READ IN CONJUNCTION WITH ALL OTHER SOUTH-WORK CONSULTANT DRAWINGS SCHEMATIC NO. 12108/1200/001 ON THE DRAWING ISSUE SHEET.
2. ALL DIMENSIONS ARE IN METERS UNLESS OTHERWISE STATED.
3. DO NOT SCALE FROM THIS DRAWING. USE ONLY WRITTEN DIMENSIONS.
4. ANY DISCREPANCIES TO BE REPORTED TO THE ENGINEER PRIOR TO COMMENCEMENT OF WORKS.
5. THE CONTRACTOR SHALL BE RESPONSIBLE FOR THE DESIGN AND ESTABLISHMENT OF SITE BY THE CONTRACTOR PRIOR TO CONSTRUCTION.
6. ALL AFFECTED SERVICES WITHIN THE AREA OF WORKS TO BE RELEVELLED TO NEW FOOTWAY/CARVEWAY PROFILE.
7. RISKS OF UNDERMINING COLUMN FOUNDATIONS, TAKE EXTRA CARE TO PROTECT ALL SERVICES AND FOUNDATIONS.
8. ALL ROAD MARKINGS SHALL COMPLY WITH TRAFFIC SIGNS REGULATIONS AND GENERAL DIRECTIONS 2002 AND CHAPTERS OF THE TRAFFIC SIGNS MANUAL.
9. ALL ROAD MARKINGS SHALL BE IN THERMOPLASTIC COLORED WITH APPLIED ROAD CROSS LINES.
10. THIS DRAWING IS TO BE READ IN CONJUNCTION WITH SERIES 1200 OF VOL 2 ANNEX C - LOT 8 PROJECT DELIVERY (WORKS).

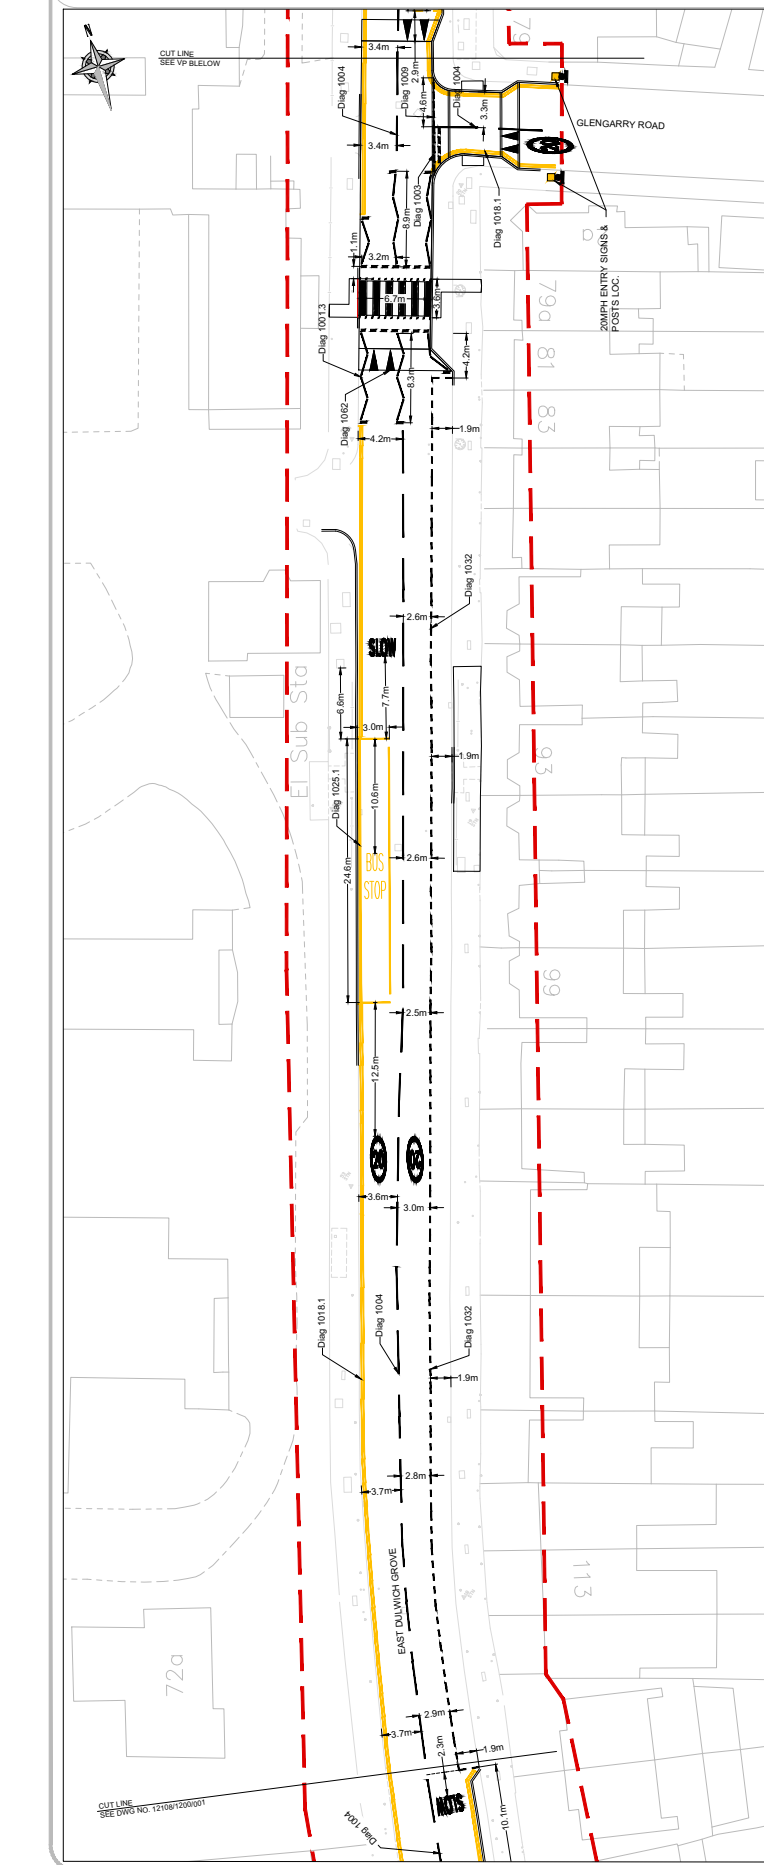



LEGEND / NOTES.

NOTES:

1. THIS DRAWING SHALL BE READ IN CONJUNCTION WITH ALL OTHER SOUTHWARD COUNTY DRAWINGS SCHEMATIC NO. 12108 AS LISTED ON THE DRAWING ISSUE SHEET.
2. ALL DIMENSIONS ARE IN METERS UNLESS OTHERWISE STATED.
3. DO NOT SCALE FROM THIS DRAWING. USE ONLY WRITTEN DIMENSIONS.
4. ANY DISCREPANCIES TO BE REPORTED TO THE ENGINEER PRIOR TO COMMENCEMENT OF WORKS.
5. ALL DIMENSIONS ARE TO FACE UNLESS OTHERWISE SPECIFIED AND ESTABLISHED ON SITE BY THE CONTRACTOR PRIOR TO CONSTRUCTION.
6. ALL AFFECTED SERVICES WITHIN THE AREA OF WORKS TO BE REVEALED TO NEW FOOTWAY/CARRIAGEWAY PROFILE.
7. RISK OF UNDERMINING COLUMN FOUNDATIONS. TAKE EXTRA CARE TO PROTECT FOUNDATIONS FROM EXCAVATION WORKS.
8. ALL DIMENSIONS SHALL BE IN CONJUNCTION WITH THE TRAFFIC MARKINGS AND GENERAL DIRECTIONS 200 AND CHAPTER OF THE TRAFFIC MARKINGS MANUAL.
9. ROAD SURF SHALL BE IN THERMOPLASTIC SCORED WITH IMPROVED ROAD MARKINGS.
10. THIS DRAWING IS TO BE READ IN CONJUNCTION WITH SERIES 1200 OF VOL 2 ANNEX C LOT 8 PROJECT DELIVERY WORKS.

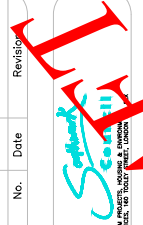

Project	EAST DULWICH GROVE		
Title	TRAFFIC MARKINGS & ROAD MARKINGS SHEET 1 OF 3		
Contract No.	SCALE: 1:250 @A1		
Scale	Drawn	Checked	Approved
Drawing No.	12108/1200/001		Rev. A
Date	08/2013		Date Issued
Drawn	05/08/13		Rev. A

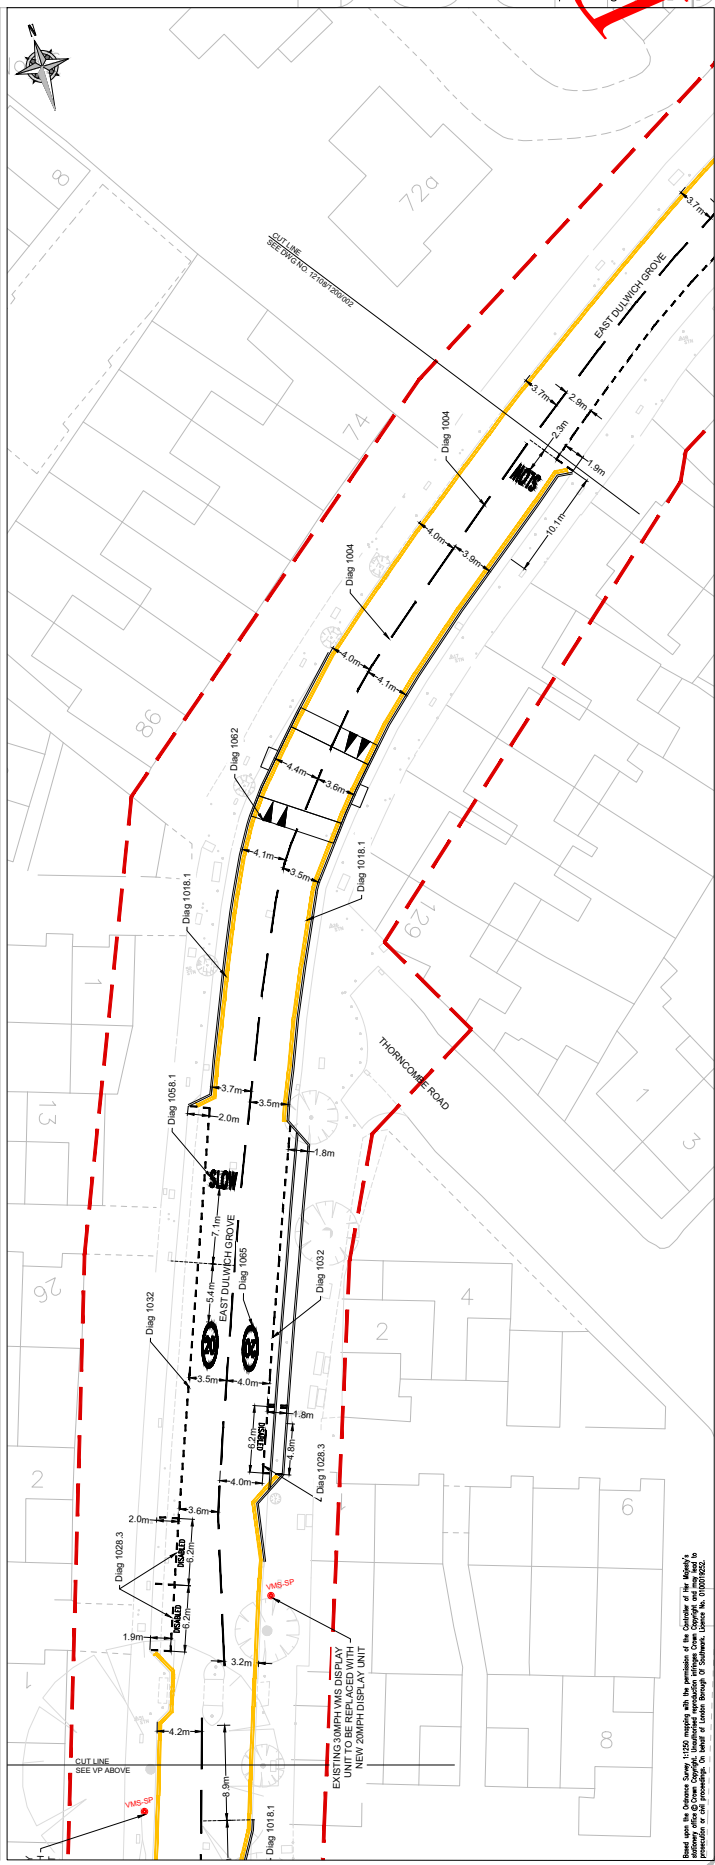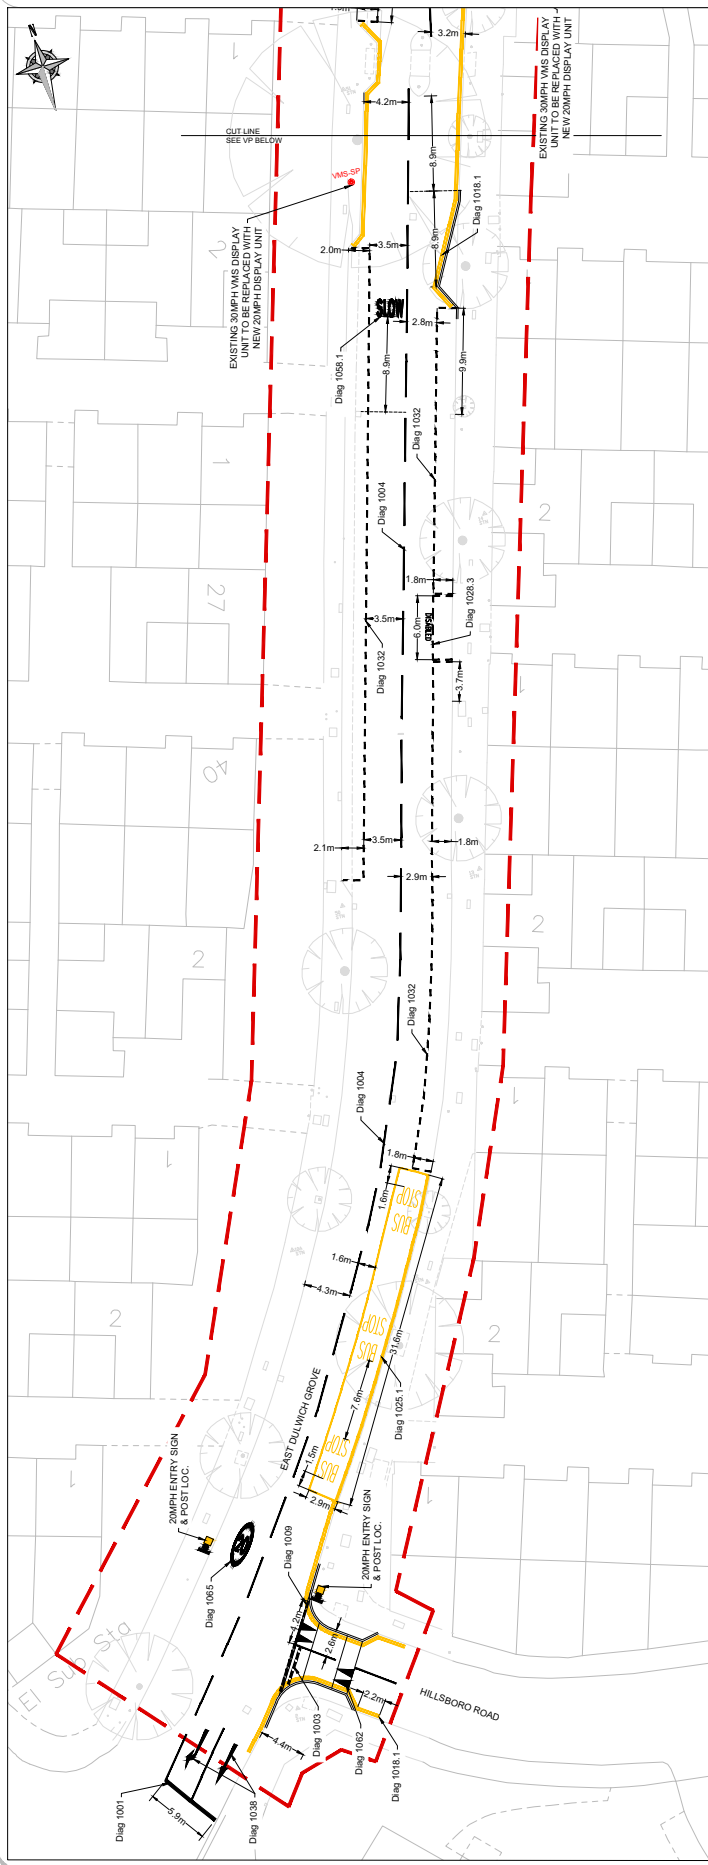


Drawn by: S. Brown, Issue No. 12108/1200/001, 05/08/13. All the materials in this drawing are the property of Southward County. All rights reserved. No part of this drawing may be reproduced or transmitted in any form or by any means, electronic or mechanical, including photocopying, recording, or by any information storage and retrieval system, without the prior written permission of Southward County. Issue No. 12108/1200/001.

NOTES:

1. THIS DRAWING SHALL BE READ IN CONJUNCTION WITH ALL OTHER DRAWINGS AND DRAWING SCHEDULE NO. 1210 AS LISTED ON THE DRAWING ISSUE SHEET.
2. ALL DIMENSIONS ARE IN METERS UNLESS OTHERWISE STATED.
3. DO NOT SCALE FROM THIS DRAWING. USE ONLY WRITTEN DIMENSIONS.
4. ANY DISCREPANCIES TO BE REPORTED TO THE ENGINEER PRIOR TO COMMENCEMENT OF WORKS.
5. ALL DIMENSIONS FOR THE WORKS SHALL BE VERIFIED AND ESTABLISHED ON SITE BY THE CONTRACTOR PRIOR TO CONSTRUCTION.
6. ALL AFFECTED SERVICES WITHIN THE AREA OF WORKS TO BE RELEVELLED TO NEW FOOTWAY/CARAVANWAY PROFILE.
7. RISKS OF UNDERMINING LAMP COLUMN FOUNDATIONS, TAKE EXTRA CARE TO PROTECT THESE FROM ANY EXCAVATION WORKS.
8. POSITIONED TABLES TO THE 'NEW' IN RESPECT OF EXISTING ROAD FORMATION, UNLESS OTHERWISE SPECIFIED.
9. THIS DRAWING IS TO BE READ IN CONJUNCTION WITH SERIES 700 OF VOL. 2 ANNEX C LOT B PROJECT DELIVERY WORKS DOCUMENT.

- KEY:**
- EXTENT OF WORKS
 - PROPOSED LAMP SPEED LAMP (FLAT TOP) TO THE ARRANGEMENTS SHOWN IN DRAWING - TABLE HEIGHT 75MM
 - NEW KERB OUTLINE
 - EXISTING IRONWORK COVER AND FRAME TO BE ADJUSTED TO MATCH NEW LEVELS IN CARAVANWAY
 - NEW GULLY CHAMBER LOCATION

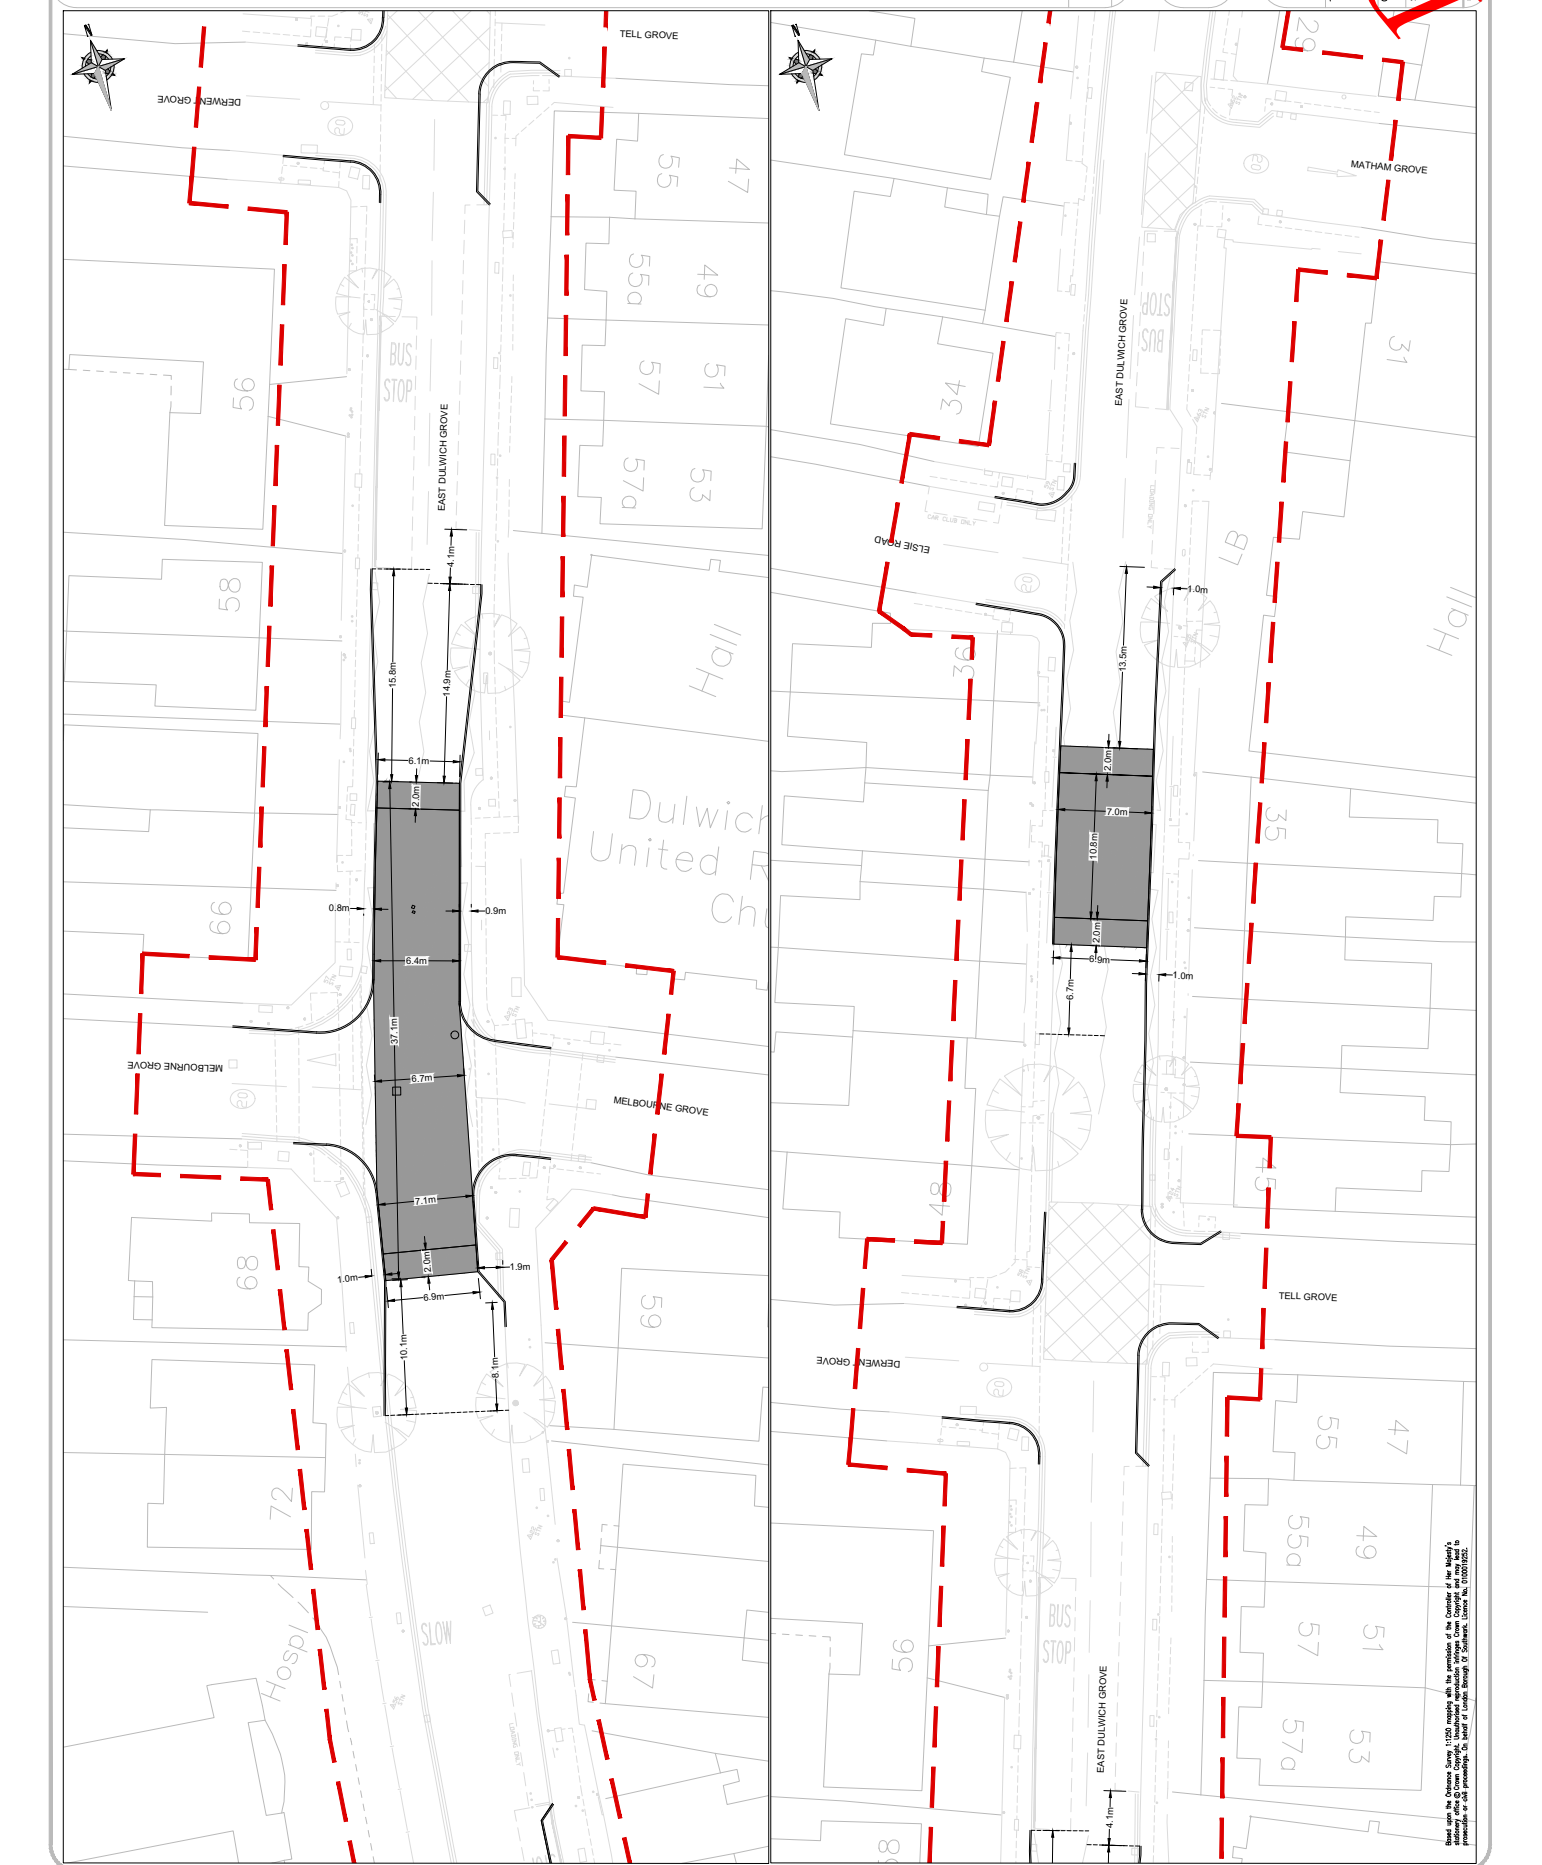

Project	EAST DULWICH GROVE	
Title	PAVEMENTS SHEET 2 OF 2	
Contract No.	-	
Scale	SCALE: 1:200 @A1	
Drawing No.	12108/700/002	
Issue No.	08/2013	
Date Issued	05/08/13	


Drawn: []
 Checked: []
 Approved: []
 Issue: A

Based upon the Ordnance Survey 1:250 map, with the permission of the Controller of the Map, the copyright in which is vested in Her Majesty's Stationery Office, 1958, and the copyright in which is vested in the Ordnance Survey, 1958, and the copyright in which is vested in the Ordnance Survey, 1958.

BRILL

BRILL CONSULTANTS
 100, 102, 104,1000

Project: EAST DULWICH GROVE
 Title: GENERAL ARRANGEMENT DRAWINGS LAYOUT PLAN
 Contract: SCALE: 1:1000 @A1
 Drawing No. 12108/LAYOUT
 Date Issued: 08/2013
 Date Next: 05/08/13
 Scale: A

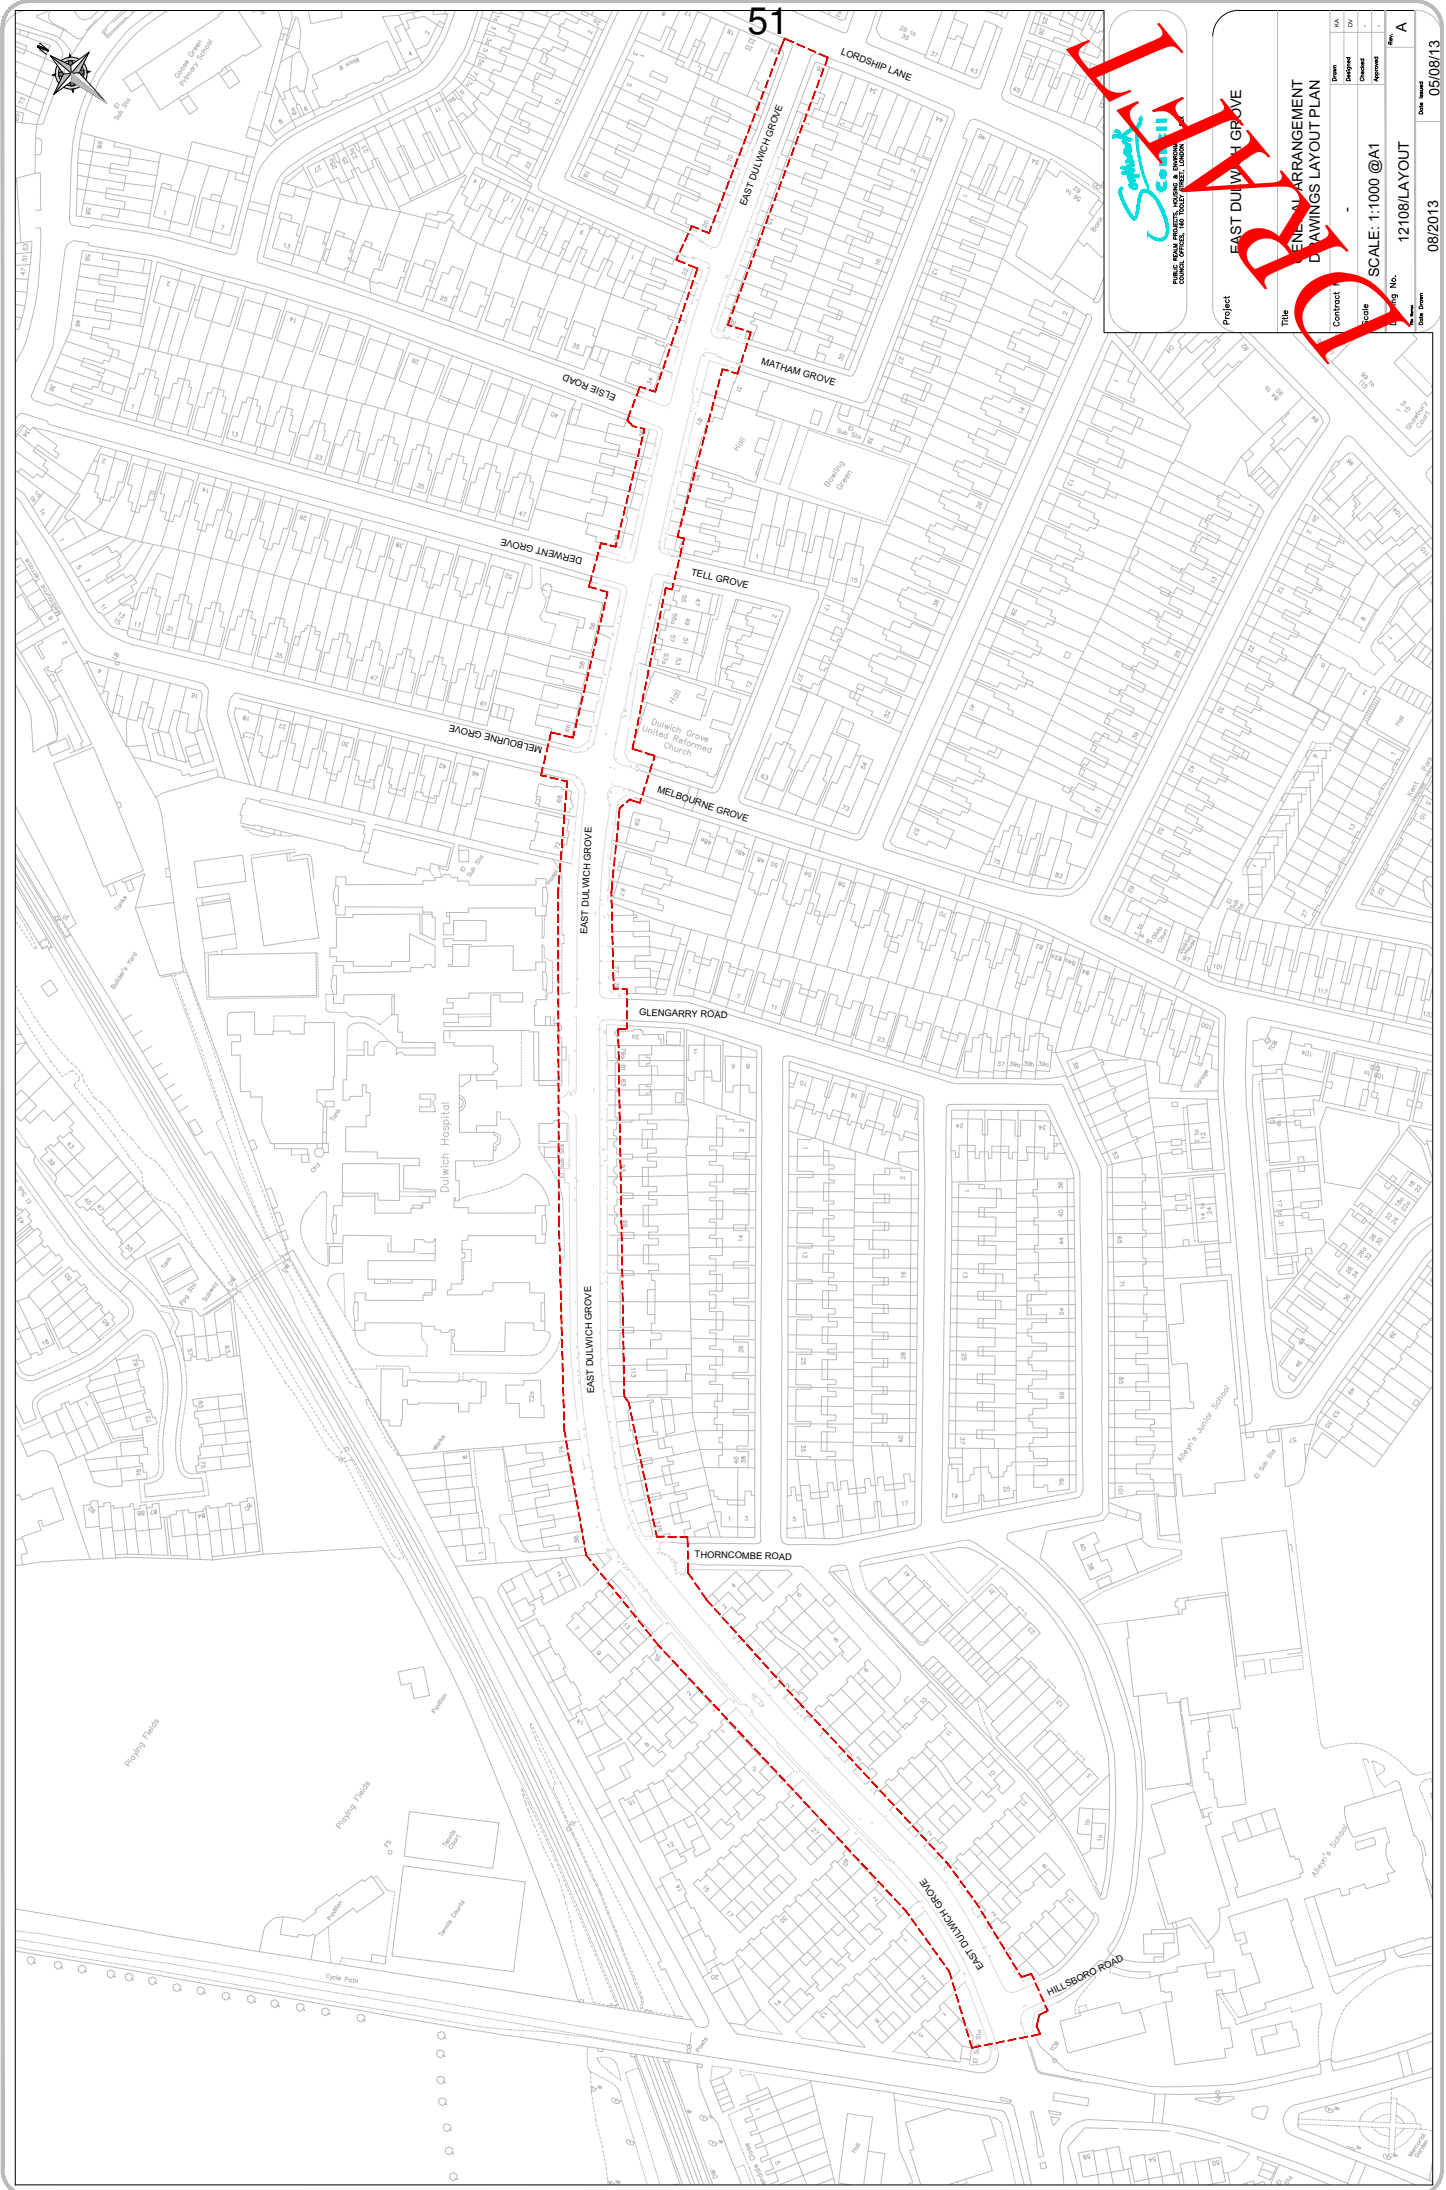

East Dulwich Grove 20mph Zone, Road Safety and Traffic Calming Proposals

- Raised carriageway table with footway buildouts at the junction of Glengarry Road to reduce traffic speeds and improve pedestrian accessibility
- Bus stop modifications to allow buses to access the bus stop without obstruction

Section C - Melbourne Grove to Matham Grove

- Raised carriageway table and footway buildouts at Melbourne Grove junction to reduce traffic speeds and improve visibility
- Raised side road carriageway tables to improve pedestrian safety and accessibility at Derwent Grove, Tell Grove, Elise Road and Matham Grove
- Existing zebra crossing adjacent to no. 40/42 East Dulwich Grove to be raised to improve pedestrian accessibility and reduce traffic speeds
- Footway on southern side of pedestrian crossing to be built out to reduce crossing distance for pedestrians and improve driver visibility of pedestrians waiting to cross the road

We want your views

It is important for all consultees to respond to the consultation. We would be grateful if you could take the time to review the proposals outlined in this document and provide a response using the pre-paid envelope and questionnaire provided by **6th September 2013**.

Consultations documents can also be viewed and downloaded from the council's website:
<http://www.southwark.gov.uk/info/200308/current>

What happens next?

As you will appreciate Southwark Council receives many comments from consultations and therefore are unable to respond personally to specific issues raised. However all comments and suggestions will be taken into consideration before a decision is made.

The responses to the questionnaire will be analysed and taken into account in the final design of the proposed works.

Should you require any further information regarding the proposed scheme please do not hesitate to contact Kofi Anyang on 020 7525 2088. Alternatively you can email to:
kofi.anyang@southwark.gov.uk

To arrange a translation of this leaflet and the other consultation documents, or for other assistance, please take it to:

**One Stop Shop – 122 Peckham Hill Street, London SE15, or
One Stop Shop – 151 Walworth Road, London SE17, or
One Stop Shop – 17 Spa Road, London SE16, or
Southwark Town Hall – Peckham Road, London SE5.**

التريب لترجمة هذه الكتر اخدمة رجاء الى احد المغزوين التاليين:
Para obtener una traducción de este folleto, llévelo a:
Bu broşürün tercüme edilmesini düzenlemek için lütfen onu aşağıdaki yerlerden birine götürün:
Đề có bản dịch tiếng Việt, hãy mang to rọi này đến cửa hàng:
Pour une traduction de ce dépliant, présentez-le à l'un des guichets uniques suivants :
এই প্রকল্পের তথ্যপত্রের (লিফলেটের) একটি অনূবাদের আয়োজন করতে হলে দয়া করে এটি এখানে নিচের যান:
為獲取此單張的翻譯版本，請將單張帶到以下一站式辦事處。

Have your say

Southwark Council is holding a consultation to receive residents and key stakeholder's comments regarding proposals to introduce a 20mph zone in East Dulwich Grove between Lordship Lane and Hillsboro Road. To compliment the introduction of the 20mph zone, a series of road safety and traffic calming measures are proposed.

Background

This scheme was identified due to the high number of recorded collisions along East Dulwich Grove, many of which involved pedestrians and pedal cyclists. A large amount of correspondence as also received from local residents and stakeholders relating to traffic speed and the need for improved pedestrian crossing facilities in the area. The overall objectives of this scheme are to improve road safety, reduce vehicle speeds and to enhance conditions for pedestrians and cyclists.

What are the proposed changes?

The scheme has been presented in three sections on the consultation plan:

Section A - Hillsboro Road to Thorncombe Road


- A raised carriageway table with footway buildouts at the junction of Hillsboro Road to improve pedestrian safety
- Proposed formal unrestricted resident parking bays along the eastern side of East Dulwich Grove
- Footway buildouts and sections of recessed car parking bay to allow cyclists to easily traverse past parked vehicles
- New raised table, pedestrian crossing point and footway buildouts outside 84/86 east Dulwich Grove to reduce traffic speeds and improve pedestrian accessibility

Section B - Thorncombe Road to Glengarry Road

- Relocated bus stop closer to hospital entrance
- Relocated zebra crossing closer to the hospital entrance and to cater for pedestrian movement at Glengarry Road junction
- Increased kerbside parking on southern side of East Dulwich Grove



EAST DULWICH GROVE - ROAD SAFETY AND PEDESTRIAN ACCESSIBILITY SCHEME

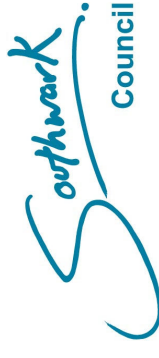

East Dulwich Grove 20mph Zone, Road Safety and Traffic Calming Proposals

- Raised carriageway table with footway buildouts at the junction of Glengarry Road to reduce traffic speeds and improve pedestrian accessibility
- Bus stop modifications to allow buses to access the bus stop without obstruction

Section C - Melbourne Grove to Matham Grove

- Raised carriageway table and footway buildouts at Melbourne Grove junction to reduce traffic speeds and improve visibility
- Raised side road carriageway tables to improve pedestrian safety and accessibility at Derwent Grove, Tell Grove, Elise Road and Matham Grove
- Existing zebra crossing adjacent to no. 40/42 East Dulwich Grove to be raised to improve pedestrian accessibility and reduce traffic speeds
- Footway on southern side of pedestrian crossing to be built out to reduce crossing distance for pedestrians and improve driver visibility of pedestrians waiting to cross the road

We want your views

It is important for all consultees to respond to the consultation. We would be grateful if you could take the time to review the proposals outlined in this document and provide a response using the pre-paid envelope and questionnaire provided by **6th September 2013**.

Consultations documents can also be viewed and downloaded from the council's website:
<http://www.southwark.gov.uk/info/200308/current>

What happens next?

As you will appreciate Southwark Council receives many comments from consultations and therefore are unable to respond personally to specific issues raised. However all comments and suggestions will be taken into consideration before a decision is made.

The responses to the questionnaire will be analysed and taken into account in the final design of the proposed works.

Should you require any further information regarding the proposed scheme please do not hesitate to contact Kofi Anyang on 020 7525 2088. Alternatively you can email to:
kofi.anyang@southwark.gov.uk

To arrange a translation of this leaflet and the other consultation documents, or for other assistance, please take it to:

**One Stop Shop – 122 Peckham Hill Street, London SE15, or
One Stop Shop – 151 Walworth Road, London SE17, or
One Stop Shop – 17 Spa Road, London SE16, or
Southwark Town Hall – Peckham Road, London SE5.**

التريب لترجمة هذه الكتر اخدمة رجاء الى احد المغزوين التاليين:
Para obtener una traducción de este folleto, llévelo a:
Bu broşürün tercüme edilmesini düzenlemek için lütfen onu aşağıdaki yerlerden birine götürün:
Đề có bản dịch tiếng Việt, hãy mang to rõi này đến cửa hàng:
Pour une traduction de ce dépliant, présentez-le à l'un des guichets uniques suivants:
এই প্রকল্পের তথ্যপত্রের (লিফলেটের) একটি অনূবাদের আবেদন করতে হলে দয়া করে এটি এখানে নিচে যান:
為獲取此單張的翻譯版本，請將單張帶到以下一站式辦事處。

Have your say

Southwark Council is holding a consultation to receive residents and key stakeholder's comments regarding proposals to introduce a 20mph zone in East Dulwich Grove between Lordship Lane and Hillsboro Road. To compliment the introduction of the 20mph zone, a series of road safety and traffic calming measures are proposed.

Background

This scheme was identified due to the high number of recorded collisions along East Dulwich Grove, many of which involved pedestrians and pedal cyclists. A large amount of correspondence as also received from local residents and stakeholders relating to traffic speed and the need for improved pedestrian crossing facilities in the area. The overall objectives of this scheme are to improve road safety, reduce vehicle speeds and to enhance conditions for pedestrians and cyclists.

What are the proposed changes?


The scheme has been presented in three sections on the consultation plan:

Section A - Hillsboro Road to Thorncombe Road

- A raised carriageway table with footway buildouts at the junction of Hillsboro Road to improve pedestrian safety
- Proposed formal unrestricted resident parking bays along the eastern side of East Dulwich Grove
- Footway buildouts and sections of recessed car parking bay to allow cyclists to easily traverse past parked vehicles
- New raised table, pedestrian crossing point and footway buildouts outside 84/86 east Dulwich Grove to reduce traffic speeds and improve pedestrian accessibility

Section B - Thorncombe Road to Glengarry Road

- Relocated bus stop closer to hospital entrance
- Relocated zebra crossing closer to the hospital entrance and to cater for pedestrian movement at Glengarry Road junction
- Increased kerbside parking on southern side of East Dulwich Grove

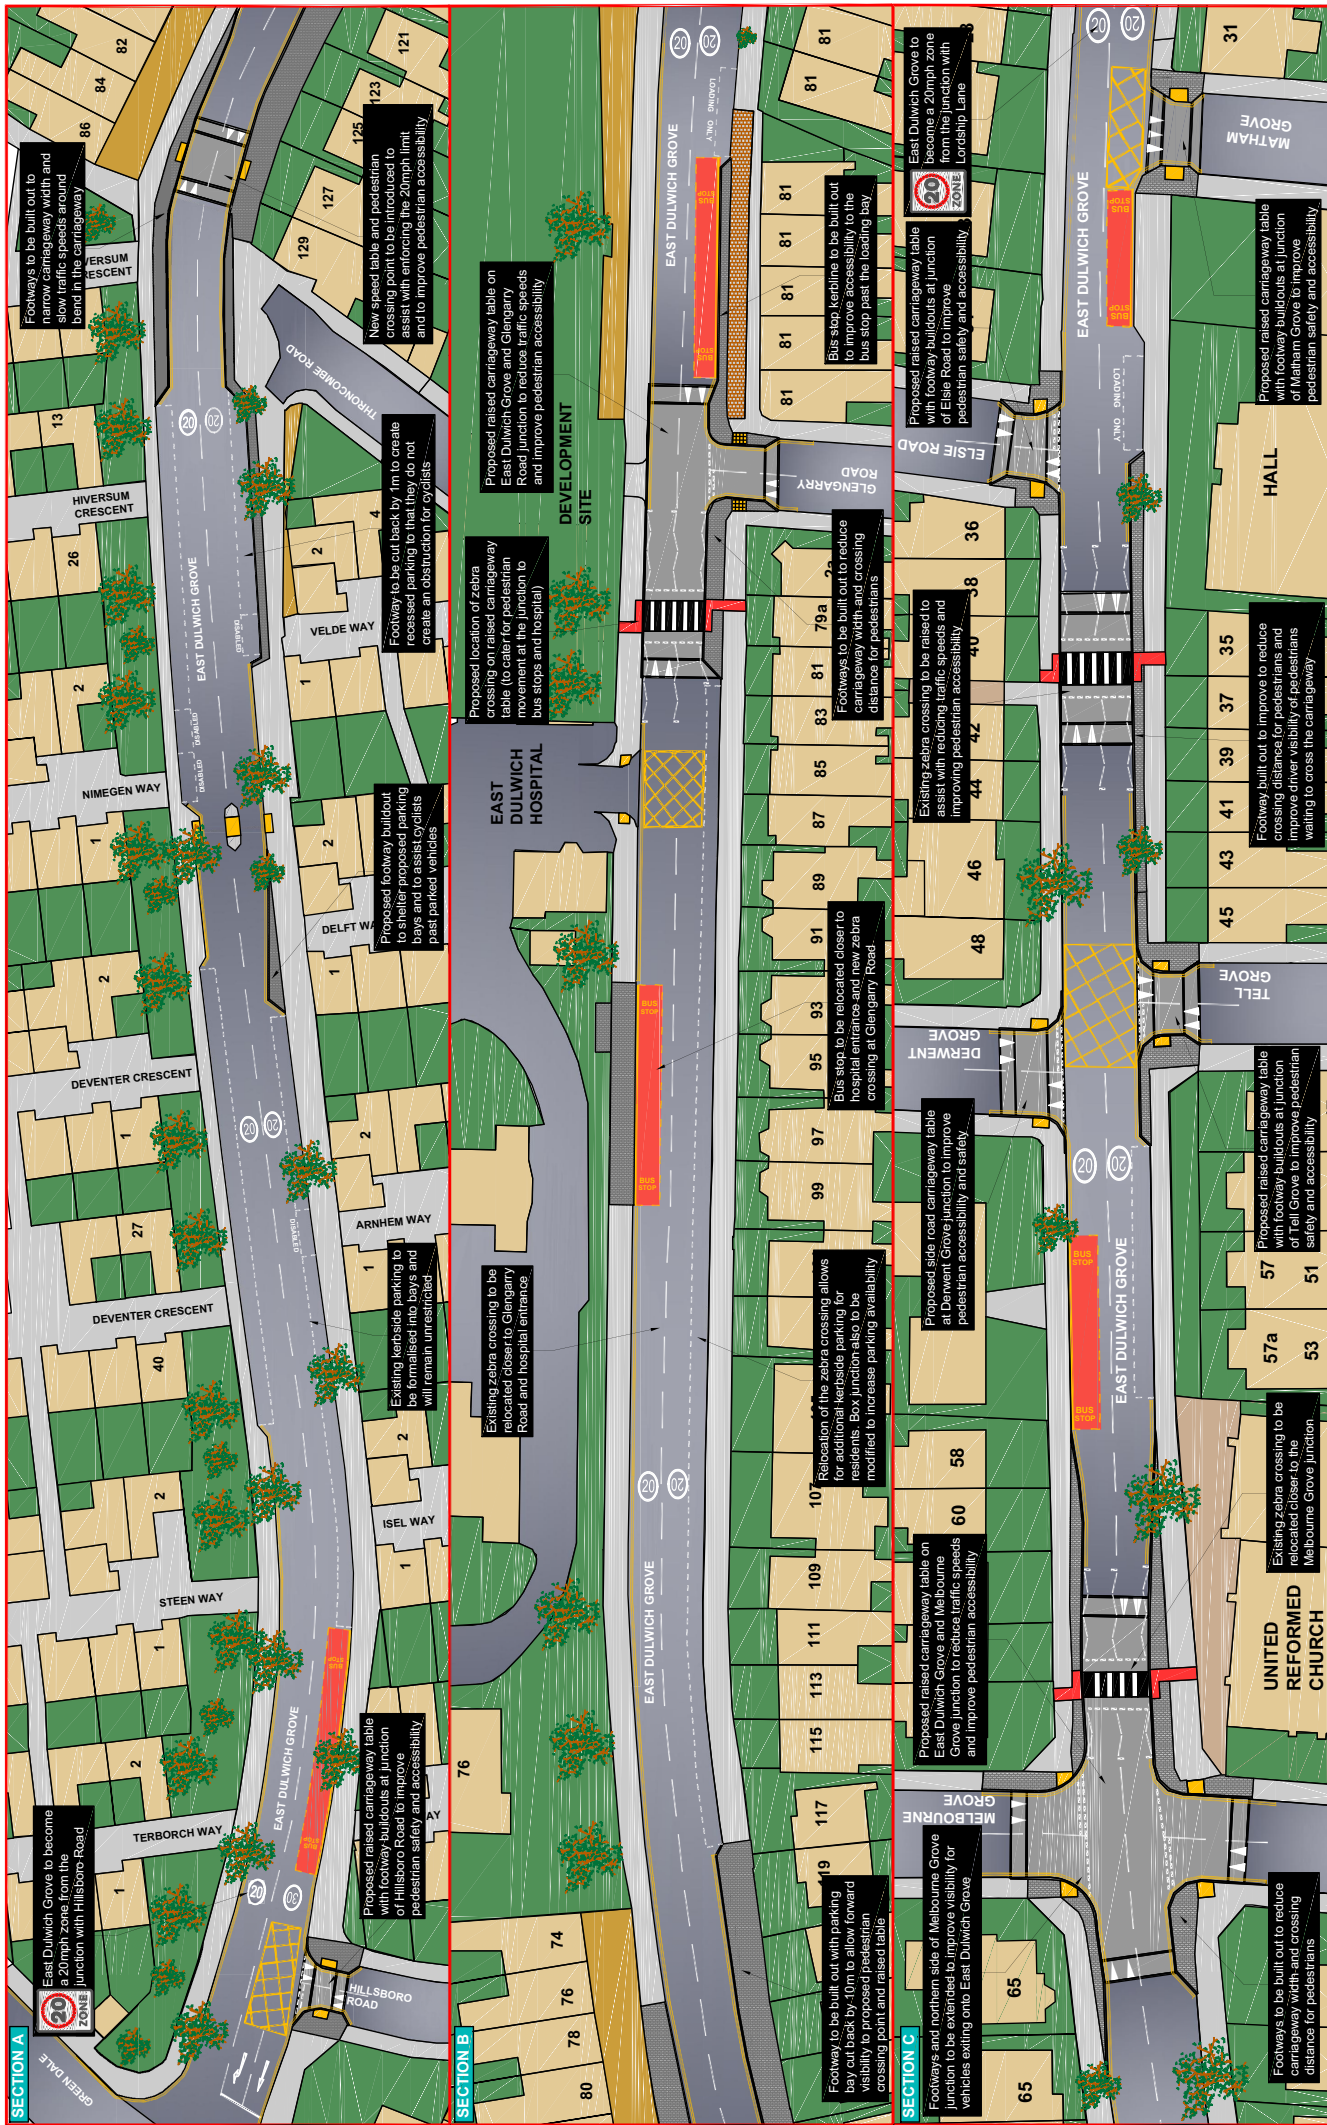


EAST DULWICH GROVE - ROAD SAFETY AND PEDESTRIAN ACCESSIBILITY SCHEME

East Dulwich Grove Scheme - Revised Consultation Area



Date 23/7/2013

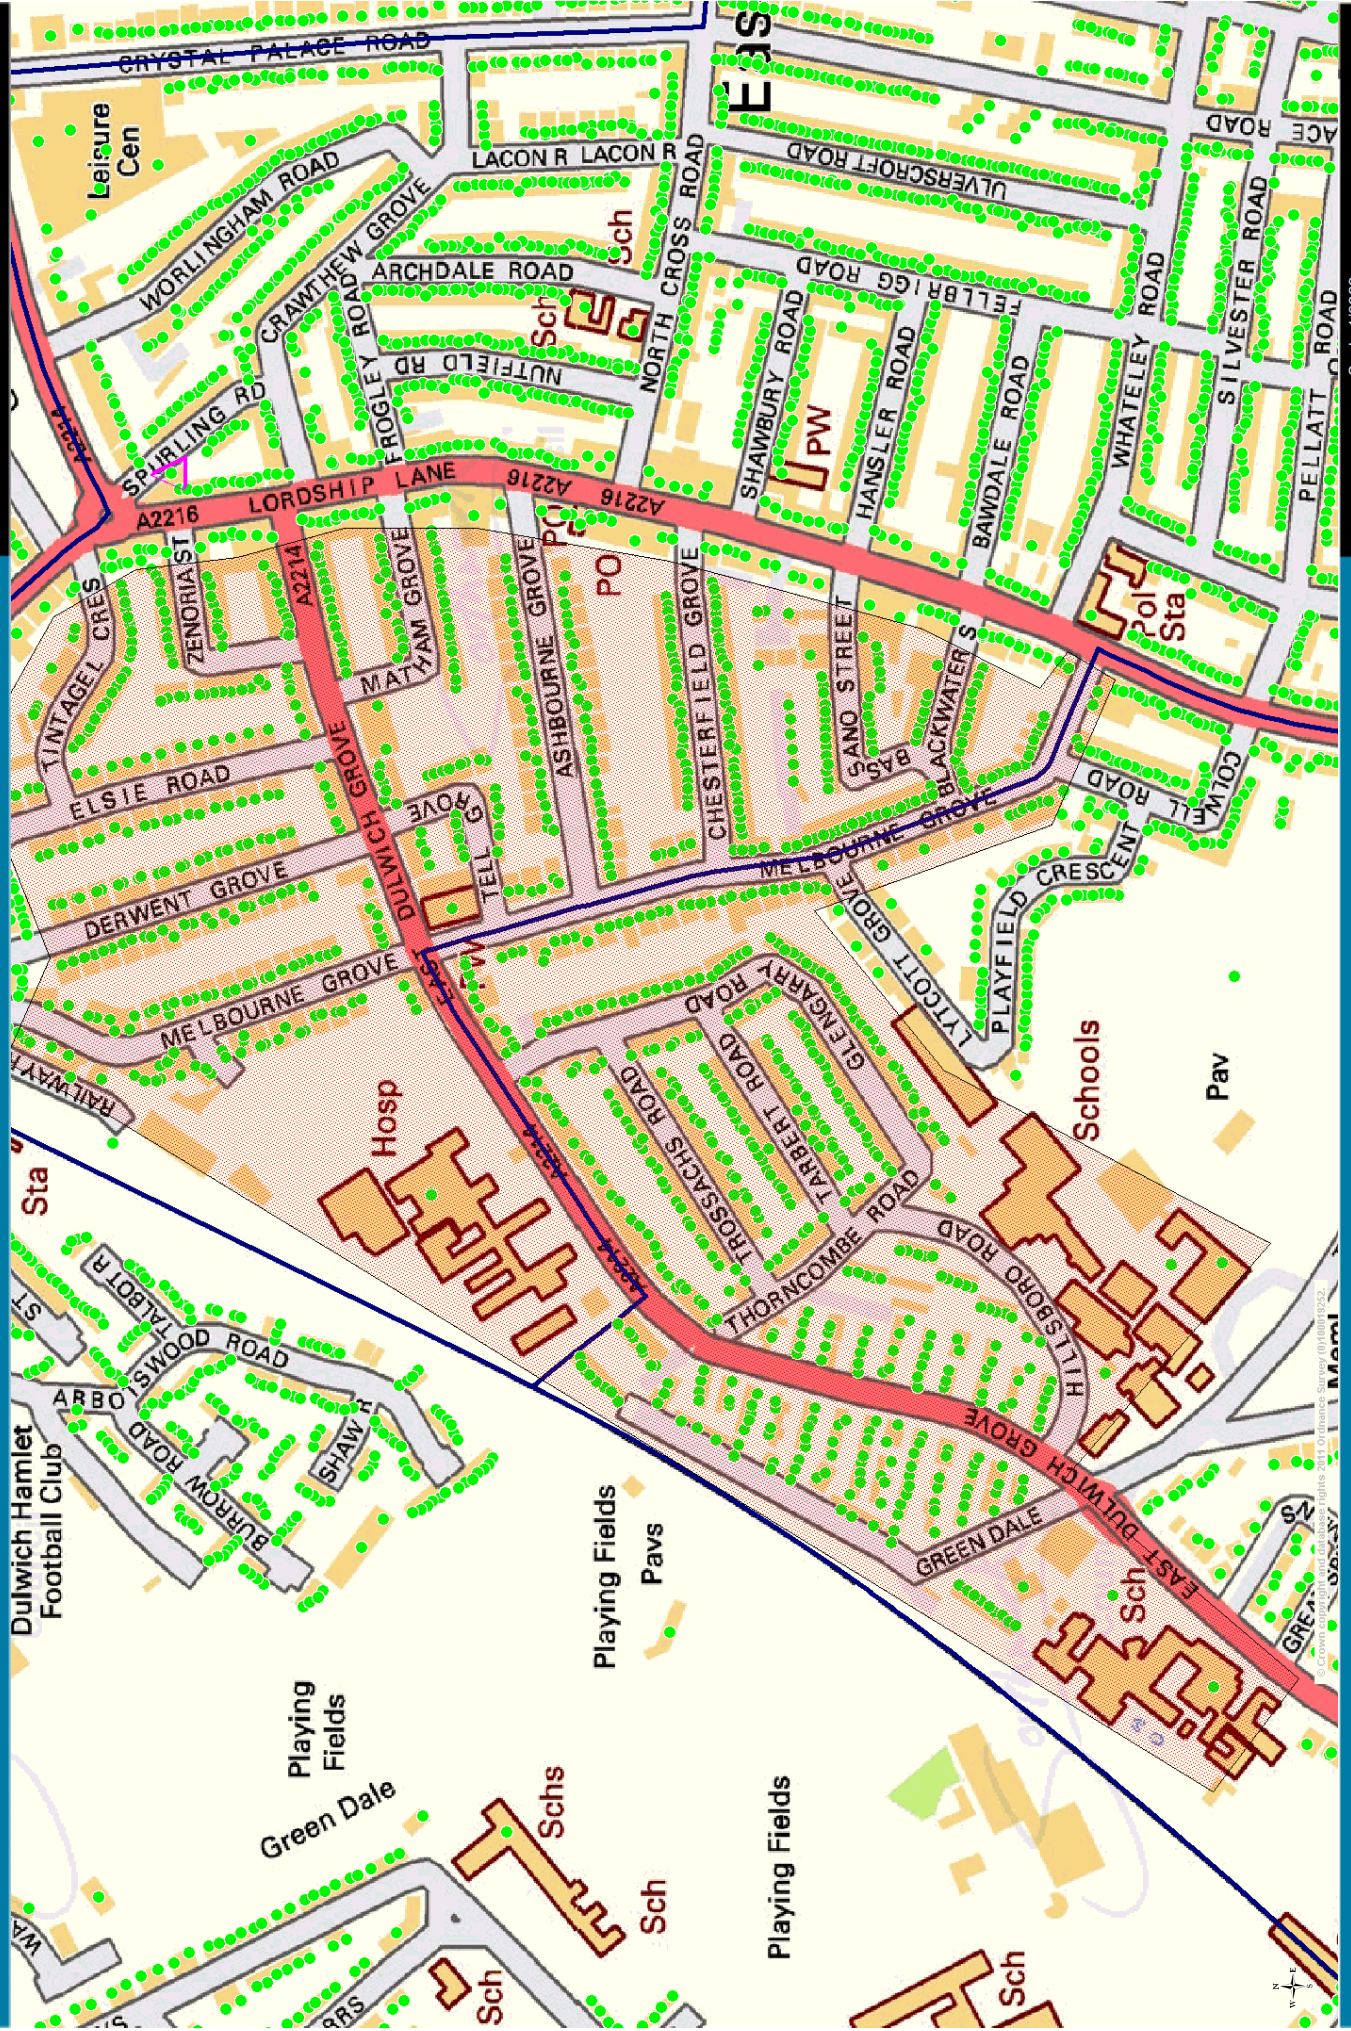

This map is based on Ordnance Survey material with the permission of Ordnance Survey on behalf of the Controller of Her Majesty's Stationary Office
 © Crown copyright. Unauthorised reproduction infringes Crown copyright and may lead to production or civil proceedings. (0100019252) 2009

Scale 1:3222

Date 23/7/2013

East Dulwich Grove Scheme - Revised Consultation Area



Scale 1:3222

ORGANISATION	SAO	PAO	STREET	TOWN	POSTCODE
		129B	EAST DULWICH GROVE	LONDON	SE22 8PU
		121A	EAST DULWICH GROVE	LONDON	SE22 8PU
		81A	EAST DULWICH GROVE	LONDON	SE22 8PU
		81B	EAST DULWICH GROVE	LONDON	SE22 8PU
			11 NIMEGAN WAY	LONDON	SE22 8TL
	27A		DERWENT GROVE	LONDON	SE22 8DZ
		121B	EAST DULWICH GROVE	LONDON	SE22 8PU
		22B	MELBOURNE GROVE	LONDON	SE22 8QZ
		36B	TARBERT ROAD	LONDON	SE22 8QB
			1 NIMEGAN WAY	LONDON	SE22 8TL
			3 NIMEGAN WAY	LONDON	SE22 8TL
			4 NIMEGAN WAY	LONDON	SE22 8TL
			5 NIMEGAN WAY	LONDON	SE22 8TL
			6 NIMEGAN WAY	LONDON	SE22 8TL
			8 NIMEGAN WAY	LONDON	SE22 8TL
			9 NIMEGAN WAY	LONDON	SE22 8TL
			13 NIMEGAN WAY	LONDON	SE22 8TL
			32 GLENGARRY ROAD	LONDON	SE22 8QD
			55 MELBOURNE GROVE	LONDON	SE22 8RG
			57 MELBOURNE GROVE	LONDON	SE22 8RG
			59 MELBOURNE GROVE	LONDON	SE22 8RG
			1 TELL GROVE	LONDON	SE22 8RH
			10 TELL GROVE	LONDON	SE22 8RH
			11 TELL GROVE	LONDON	SE22 8RH
			12 TELL GROVE	LONDON	SE22 8RH
			33 GLENGARRY ROAD	LONDON	SE22 8PZ
			4 GLENGARRY ROAD	LONDON	SE22 8PZ
			6 GLENGARRY ROAD	LONDON	SE22 8PZ
			37 GLENGARRY ROAD	LONDON	SE22 8QA
			39 GLENGARRY ROAD	LONDON	SE22 8QA
			41 GLENGARRY ROAD	LONDON	SE22 8QA
			47 GLENGARRY ROAD	LONDON	SE22 8QA
			54 MELBOURNE GROVE	LONDON	SE22 8QY
			59 GLENGARRY ROAD	LONDON	SE22 8QA
			73 GLENGARRY ROAD	LONDON	SE22 8QA

	93 GLENGARRY ROAD	LONDON	SE22 8QA
	1 TARBERT ROAD	LONDON	SE22 8QB
	32 DEVENTER CRESCENT	LONDON	SE22 8TJ
39A	ASHBOURNE GROVE	LONDON	SE22 8RN
45A	ASHBOURNE GROVE	LONDON	SE22 8RN
45B	ASHBOURNE GROVE	LONDON	SE22 8RN
109A	MELBOURNE GROVE	LONDON	SE22 8RR
109B	MELBOURNE GROVE	LONDON	SE22 8RR
113B	MELBOURNE GROVE	LONDON	SE22 8RR
117A	MELBOURNE GROVE	LONDON	SE22 8RR
117B	MELBOURNE GROVE	LONDON	SE22 8RR
20A	BLACKWATER STREET	LONDON	SE22 8RS
4A	BLACKWATER STREET	LONDON	SE22 8RS
4B	BLACKWATER STREET	LONDON	SE22 8RS
4C	BLACKWATER STREET	LONDON	SE22 8RS
2A	CHESTERFIELD GROVE	LONDON	SE22 8RW
104B	MELBOURNE GROVE	LONDON	SE22 8SA
104C	MELBOURNE GROVE	LONDON	SE22 8SA
104D	MELBOURNE GROVE	LONDON	SE22 8SA
	32 CHESTERFIELD GROVE	LONDON	SE22 8RW
	34 CHESTERFIELD GROVE	LONDON	SE22 8RW
	38 CHESTERFIELD GROVE	LONDON	SE22 8RW
	4 CHESTERFIELD GROVE	LONDON	SE22 8RW
	42 CHESTERFIELD GROVE	LONDON	SE22 8RW
	2 ZENORIA STREET	LONDON	SE22 8HP
	20 ZENORIA STREET	LONDON	SE22 8HP
	22 ZENORIA STREET	LONDON	SE22 8HP
	7 VELDE WAY	LONDON	SE22 8TP
	9 VELDE WAY	LONDON	SE22 8TP
	25 ASHBOURNE GROVE	LONDON	SE22 8RN
	95 EAST DULWICH GROVE	LONDON	SE22 8PU
	97 EAST DULWICH GROVE	LONDON	SE22 8PU
	1 EAST DULWICH GROVE	LONDON	SE22 8PW
	25 ELSIE ROAD	LONDON	SE22 8DX
	8 TROSSACHS ROAD	LONDON	SE22 8PY
	12 EAST DULWICH GROVE	LONDON	SE22 8PP

	16 EAST DULWICH GROVE	LONDON	SE22 8PP
	18 EAST DULWICH GROVE	LONDON	SE22 8PP
	22 EAST DULWICH GROVE	LONDON	SE22 8PP
	23 TINTAGEL CRESCENT	LONDON	SE22 8HT
3A	TINTAGEL CRESCENT	LONDON	SE22 8HT
5A	TINTAGEL CRESCENT	LONDON	SE22 8HT
6A	TINTAGEL CRESCENT	LONDON	SE22 8HT
7A	TINTAGEL CRESCENT	LONDON	SE22 8HT
	12 ZENORIA STREET	LONDON	SE22 8HP
	13 ZENORIA STREET	LONDON	SE22 8HP
	56 MELBOURNE GROVE	LONDON	SE22 8QY
8B	TARBERT ROAD	LONDON	SE22 8QB
40A	GLENGARRY ROAD	LONDON	SE22 8QD
40B	GLENGARRY ROAD	LONDON	SE22 8QD
1A	HILLSBORO ROAD	LONDON	SE22 8QE
19A	TARBERT ROAD	LONDON	SE22 8QB
22A	TARBERT ROAD	LONDON	SE22 8QB
22B	TARBERT ROAD	LONDON	SE22 8QB
23B	TARBERT ROAD	LONDON	SE22 8QB
24B	TARBERT ROAD	LONDON	SE22 8QB
25A	TARBERT ROAD	LONDON	SE22 8QB
1B	HILLSBORO ROAD	LONDON	SE22 8QE
40A	COLWELL ROAD	LONDON	SE22 8QP
104F	MELBOURNE GROVE	LONDON	SE22 8SA
	34 DEVENTER CRESCENT	LONDON	SE22 8TJ
	36 DEVENTER CRESCENT	LONDON	SE22 8TJ
	4 DEVENTER CRESCENT	LONDON	SE22 8TJ
	40 DEVENTER CRESCENT	LONDON	SE22 8TJ
	5 DEVENTER CRESCENT	LONDON	SE22 8TJ
	6 DEVENTER CRESCENT	LONDON	SE22 8TJ
	8 DEVENTER CRESCENT	LONDON	SE22 8TJ
	9 DEVENTER CRESCENT	LONDON	SE22 8TJ
	4 ZENORIA STREET	LONDON	SE22 8HP
	8 ZENORIA STREET	LONDON	SE22 8HP
	9 ZENORIA STREET	LONDON	SE22 8HP
	11 OXONIAN STREET	LONDON	SE22 8HR

FAIRIES AND FLOOZIES

	23 HILLSBORO ROAD	LONDON	SE22 8QE
	13 OXONIAN STREET	LONDON	SE22 8HR
	15 OXONIAN STREET	LONDON	SE22 8HR
	17 OXONIAN STREET	LONDON	SE22 8HR
	9 OXONIAN STREET	LONDON	SE22 8HR
	1 TINTAGEL GARDENS	LONDON	SE22 8HS
	1 TINTAGEL CRESCENT	LONDON	SE22 8HT
	11 TINTAGEL CRESCENT	LONDON	SE22 8HT
	13 TINTAGEL CRESCENT	LONDON	SE22 8HT
	16 MELBOURNE GROVE	LONDON	SE22 8QZ
	30 MELBOURNE GROVE	LONDON	SE22 8QZ
	40 MELBOURNE GROVE	LONDON	SE22 8QZ
	46 MELBOURNE GROVE	LONDON	SE22 8QZ
	20 ELSIE ROAD	LONDON	SE22 8DX
	21 ELSIE ROAD	LONDON	SE22 8DX
	23 ELSIE ROAD	LONDON	SE22 8DX
	24 ELSIE ROAD	LONDON	SE22 8DX
	17 TELL GROVE	LONDON	SE22 8RH
	21 DEVENTER CRESCENT	LONDON	SE22 8TJ
	22 DEVENTER CRESCENT	LONDON	SE22 8TJ
	23 DEVENTER CRESCENT	LONDON	SE22 8TJ
	24 DEVENTER CRESCENT	LONDON	SE22 8TJ
	26 DEVENTER CRESCENT	LONDON	SE22 8TJ
	27 DEVENTER CRESCENT	LONDON	SE22 8TJ
	28 DEVENTER CRESCENT	LONDON	SE22 8TJ
	3 DEVENTER CRESCENT	LONDON	SE22 8TJ
	7 ELSIE ROAD	LONDON	SE22 8DX
	5 VELDE WAY	LONDON	SE22 8TP
21A	TINTAGEL CRESCENT	LONDON	SE22 8HT
23A	TINTAGEL CRESCENT	LONDON	SE22 8HT
	6 STEEN WAY	LONDON	SE22 8TH
	7 STEEN WAY	LONDON	SE22 8TH
	9 STEEN WAY	LONDON	SE22 8TH
	1 DEVENTER CRESCENT	LONDON	SE22 8TJ
	10 DEVENTER CRESCENT	LONDON	SE22 8TJ
	50 MELBOURNE GROVE	LONDON	SE22 8QY

	52	MELBOURNE GROVE	LONDON	SE22 8QY
	3	JARVIS ROAD	LONDON	SE22 8RB
103C		EAST DULWICH GROVE	LONDON	SE22 8PU
	24	HILVERSUM CRESCENT	LONDON	SE22 8TN
	26	HILVERSUM CRESCENT	LONDON	SE22 8TN
	4	HILVERSUM CRESCENT	LONDON	SE22 8TN
	5	HILVERSUM CRESCENT	LONDON	SE22 8TN
	6	HILVERSUM CRESCENT	LONDON	SE22 8TN
	7	HILVERSUM CRESCENT	LONDON	SE22 8TN
79A		MELBOURNE GROVE	LONDON	SE22 8RJ
79B		MELBOURNE GROVE	LONDON	SE22 8RJ
81A		MELBOURNE GROVE	LONDON	SE22 8RJ
81B		MELBOURNE GROVE	LONDON	SE22 8RJ
21A		ASHBOURNE GROVE	LONDON	SE22 8RN
21B		ASHBOURNE GROVE	LONDON	SE22 8RN
31A		ASHBOURNE GROVE	LONDON	SE22 8RN
33B		ASHBOURNE GROVE	LONDON	SE22 8RN
37A		ASHBOURNE GROVE	LONDON	SE22 8RN
37B		ASHBOURNE GROVE	LONDON	SE22 8RN
	12	STEEN WAY	LONDON	SE22 8TH
	13	STEEN WAY	LONDON	SE22 8TH
	2	STEEN WAY	LONDON	SE22 8TH
	3	STEEN WAY	LONDON	SE22 8TH
	4	STEEN WAY	LONDON	SE22 8TH
	11	DEVENTER CRESCENT	LONDON	SE22 8TJ
	13	DEVENTER CRESCENT	LONDON	SE22 8TJ
	14	DEVENTER CRESCENT	LONDON	SE22 8TJ
	15	DEVENTER CRESCENT	LONDON	SE22 8TJ
	16	DEVENTER CRESCENT	LONDON	SE22 8TJ
	18	DEVENTER CRESCENT	LONDON	SE22 8TJ
	19	DEVENTER CRESCENT	LONDON	SE22 8TJ
25A		GLENGARRY ROAD	LONDON	SE22 8PZ
RONNIES SUPERMARKET	73	EAST DULWICH GROVE	LONDON	SE22 8PR
WILLIAM ROSE & CO LTD	75	EAST DULWICH GROVE	LONDON	SE22 8PR
PIZZA GO GO (EAST DULW	77	EAST DULWICH GROVE	LONDON	SE22 8PR
	66	EAST DULWICH GROVE	LONDON	SE22 8PS

103A	EAST DULWICH GROVE	LONDON	SE22 8PU
103B	EAST DULWICH GROVE	LONDON	SE22 8PU
	109 EAST DULWICH GROVE	LONDON	SE22 8PU
113A	EAST DULWICH GROVE	LONDON	SE22 8PU
113B	EAST DULWICH GROVE	LONDON	SE22 8PU
39B	MATHAM GROVE	LONDON	SE22 8PN
	10 EAST DULWICH GROVE	LONDON	SE22 8PP
	6 EAST DULWICH GROVE	LONDON	SE22 8PP
47A	EAST DULWICH GROVE	LONDON	SE22 8PR
	47 EAST DULWICH GROVE	LONDON	SE22 8PR
49A	EAST DULWICH GROVE	LONDON	SE22 8PR
	49 EAST DULWICH GROVE	LONDON	SE22 8PR
	51 EAST DULWICH GROVE	LONDON	SE22 8PR
53A	EAST DULWICH GROVE	LONDON	SE22 8PR
	53 EAST DULWICH GROVE	LONDON	SE22 8PR
	82 MELBOURNE GROVE	LONDON	SE22 8QY
	84 MELBOURNE GROVE	LONDON	SE22 8QY
	86 MELBOURNE GROVE	LONDON	SE22 8QY
	90 MELBOURNE GROVE	LONDON	SE22 8QY
55A	EAST DULWICH GROVE	LONDON	SE22 8PR
57A	EAST DULWICH GROVE	LONDON	SE22 8PR
	57 EAST DULWICH GROVE	LONDON	SE22 8PR
	13 EAST DULWICH GROVE	LONDON	SE22 8PW
	15 EAST DULWICH GROVE	LONDON	SE22 8PW
	19 EAST DULWICH GROVE	LONDON	SE22 8PW
	21 EAST DULWICH GROVE	LONDON	SE22 8PW
	26 EAST DULWICH GROVE	LONDON	SE22 8PP
28A	EAST DULWICH GROVE	LONDON	SE22 8PP
	30 EAST DULWICH GROVE	LONDON	SE22 8PP
	32 EAST DULWICH GROVE	LONDON	SE22 8PP
34A	EAST DULWICH GROVE	LONDON	SE22 8PP
34B	EAST DULWICH GROVE	LONDON	SE22 8PP
	4 EAST DULWICH GROVE	LONDON	SE22 8PP
	40 EAST DULWICH GROVE	LONDON	SE22 8PP
	39 MELBOURNE GROVE	LONDON	SE22 8RG
	41 MELBOURNE GROVE	LONDON	SE22 8RG

	45 MELBOURNE GROVE	LONDON	SE22 8RG
	47 MELBOURNE GROVE	LONDON	SE22 8RG
	53 MELBOURNE GROVE	LONDON	SE22 8RG
	19 TELL GROVE	LONDON	SE22 8RH
	2 TELL GROVE	LONDON	SE22 8RH
	23 TELL GROVE	LONDON	SE22 8RH
	25 TELL GROVE	LONDON	SE22 8RH
	27 TELL GROVE	LONDON	SE22 8RH
	3 TELL GROVE	LONDON	SE22 8RH
	5 TELL GROVE	LONDON	SE22 8RH
	7 TELL GROVE	LONDON	SE22 8RH
	8 TELL GROVE	LONDON	SE22 8RH
	9 TELL GROVE	LONDON	SE22 8RH
	65 MELBOURNE GROVE	LONDON	SE22 8RJ
	67 MELBOURNE GROVE	LONDON	SE22 8RJ
	75 MELBOURNE GROVE	LONDON	SE22 8RJ
	4 ASHBOURNE GROVE	LONDON	SE22 8RL
	40 ASHBOURNE GROVE	LONDON	SE22 8RL
	44 ASHBOURNE GROVE	LONDON	SE22 8RL
	46 ASHBOURNE GROVE	LONDON	SE22 8RL
	48 ASHBOURNE GROVE	LONDON	SE22 8RL
	50 ASHBOURNE GROVE	LONDON	SE22 8RL
	6 ASHBOURNE GROVE	LONDON	SE22 8RL
	1 ASHBOURNE GROVE	LONDON	SE22 8RN
25B	TARBERT ROAD	LONDON	SE22 8QB
3A	TARBERT ROAD	LONDON	SE22 8QB
3B	TARBERT ROAD	LONDON	SE22 8QB
3C	TARBERT ROAD	LONDON	SE22 8QB
31A	TARBERT ROAD	LONDON	SE22 8QB
31B	TARBERT ROAD	LONDON	SE22 8QB
32B	TARBERT ROAD	LONDON	SE22 8QB
4A	TARBERT ROAD	LONDON	SE22 8QB
4B	TARBERT ROAD	LONDON	SE22 8QB
40A	TARBERT ROAD	LONDON	SE22 8QB
6A	TARBERT ROAD	LONDON	SE22 8QB
6B	TARBERT ROAD	LONDON	SE22 8QB

	8A	TARBERT ROAD	LONDON	SE22 8QB
	89A	MELBOURNE GROVE	LONDON	SE22 8RR
	32B	GLENGARRY ROAD	LONDON	SE22 8QD
	47B	DERWENT GROVE	LONDON	SE22 8DZ
WILLIAM BAILEY SOLICITO		150 LORDSHIP LANE	LONDON	SE22 8HB
	62A	MELBOURNE GROVE	LONDON	SE22 8QY
	62B	MELBOURNE GROVE	LONDON	SE22 8QY
	82A	MELBOURNE GROVE	LONDON	SE22 8QY
	96A	MELBOURNE GROVE	LONDON	SE22 8QY
	98A	MELBOURNE GROVE	LONDON	SE22 8QY
	98B	MELBOURNE GROVE	LONDON	SE22 8QY
	24A	MELBOURNE GROVE	LONDON	SE22 8QZ
	8A	MELBOURNE GROVE	LONDON	SE22 8QZ
	49A	MELBOURNE GROVE	LONDON	SE22 8RG
	49B	MELBOURNE GROVE	LONDON	SE22 8RG
		5 CHESTERFIELD GROVE	LONDON	SE22 8RP
	36B	ELSIE ROAD	LONDON	SE22 8DX
		24 DERWENT GROVE	LONDON	SE22 8EA
		26 DERWENT GROVE	LONDON	SE22 8EA
STITCHES MARQUEE HIRE		2 MELBOURNE GROVE	LONDON	SE22 8QZ
		47 ASHBOURNE GROVE	LONDON	SE22 8RN
		5 ASHBOURNE GROVE	LONDON	SE22 8RN
		51 ASHBOURNE GROVE	LONDON	SE22 8RN
		83 MELBOURNE GROVE	LONDON	SE22 8RJ
	12B	ASHBOURNE GROVE	LONDON	SE22 8RL
		14 ASHBOURNE GROVE	LONDON	SE22 8RL
		16 ASHBOURNE GROVE	LONDON	SE22 8RL
		2 ASHBOURNE GROVE	LONDON	SE22 8RL
		26 ASHBOURNE GROVE	LONDON	SE22 8RL
		28 ASHBOURNE GROVE	LONDON	SE22 8RL
		30 ASHBOURNE GROVE	LONDON	SE22 8RL
		36 ASHBOURNE GROVE	LONDON	SE22 8RL
		38 ASHBOURNE GROVE	LONDON	SE22 8RL
		21 TINTAGEL CRESCENT	LONDON	SE22 8HT
		25 TINTAGEL CRESCENT	LONDON	SE22 8HT
		29 TINTAGEL CRESCENT	LONDON	SE22 8HT

K A JEFFRIES AND CO

	3 TINTAGEL CRESCENT	LONDON	SE22 8HT
	4 TINTAGEL CRESCENT	LONDON	SE22 8HT
	5 TINTAGEL CRESCENT	LONDON	SE22 8HT
	7 TINTAGEL CRESCENT	LONDON	SE22 8HT
	8 TINTAGEL CRESCENT	LONDON	SE22 8HT
	9 TINTAGEL CRESCENT	LONDON	SE22 8HT
	51 CHESTERFIELD GROVE	LONDON	SE22 8RP
	7 CHESTERFIELD GROVE	LONDON	SE22 8RP
	2 TINTAGEL GARDENS	LONDON	SE22 8HS
	15 DERWENT GROVE	LONDON	SE22 8DZ
	23 DERWENT GROVE	LONDON	SE22 8DZ
	27 DERWENT GROVE	LONDON	SE22 8DZ
	29 DERWENT GROVE	LONDON	SE22 8DZ
	33 DERWENT GROVE	LONDON	SE22 8DZ
	35 DERWENT GROVE	LONDON	SE22 8DZ
	39 DERWENT GROVE	LONDON	SE22 8DZ
	101 MELBOURNE GROVE	LONDON	SE22 8RR
	103 MELBOURNE GROVE	LONDON	SE22 8RR
	105 MELBOURNE GROVE	LONDON	SE22 8RR
	107 MELBOURNE GROVE	LONDON	SE22 8RR
	115 MELBOURNE GROVE	LONDON	SE22 8RR
	119 MELBOURNE GROVE	LONDON	SE22 8RR
	17 ASHBOURNE GROVE	LONDON	SE22 8RN
	19 ASHBOURNE GROVE	LONDON	SE22 8RN
	18 MELBOURNE GROVE	LONDON	SE22 8RA
	2 DERWENT GROVE	LONDON	SE22 8EA
	8 ST BARNABAS CLOSE	LONDON	SE22 8UA
	6 SAGE MEWS	LONDON	SE22 8EZ
	7 SAGE MEWS	LONDON	SE22 8EZ
20A	EAST DULWICH GROVE	LONDON	SE22 8PP
61A	EAST DULWICH GROVE	LONDON	SE22 8PR
61C	EAST DULWICH GROVE	LONDON	SE22 8PR
129A	EAST DULWICH GROVE	LONDON	SE22 8PU
7B	OXONIAN STREET	LONDON	SE22 8HR
1A	TINTAGEL CRESCENT	LONDON	SE22 8HT
11A	TINTAGEL CRESCENT	LONDON	SE22 8HT

	13A	TINTAGEL CRESCENT	LONDON	SE22 8HT
	17A	TINTAGEL CRESCENT	LONDON	SE22 8HT
	23A	GLENGARRY ROAD	LONDON	SE22 8PZ
		7 MATHAM GROVE	LONDON	SE22 8PN
		8 MATHAM GROVE	LONDON	SE22 8PN
		1 ST BARNABAS CLOSE	LONDON	SE22 8UA
		2 ST BARNABAS CLOSE	LONDON	SE22 8UA
		4 ST BARNABAS CLOSE	LONDON	SE22 8UA
		5 ST BARNABAS CLOSE	LONDON	SE22 8UA
		7 ST BARNABAS CLOSE	LONDON	SE22 8UA
		5 DERWENT GROVE	LONDON	SE22 8DZ
		7 DERWENT GROVE	LONDON	SE22 8DZ
		8 ISEL WAY	LONDON	SE22 8TT
		127 MELBOURNE GROVE	LONDON	SE22 8RR
		11 TARBERT ROAD	LONDON	SE22 8QB
		13 TARBERT ROAD	LONDON	SE22 8QB
		15 TARBERT ROAD	LONDON	SE22 8QB
		16 TARBERT ROAD	LONDON	SE22 8QB
		17 TARBERT ROAD	LONDON	SE22 8QB
		2 TARBERT ROAD	LONDON	SE22 8QB
		34 TARBERT ROAD	LONDON	SE22 8QB
T G BROWN GROUP	2A	MELBOURNE GROVE	LONDON	SE22 8PL
NEW HOPE SCHOOL		31 EAST DULWICH GROVE	LONDON	SE22 8PW
		58 GLENGARRY ROAD	LONDON	SE22 8QD
		60 GLENGARRY ROAD	LONDON	SE22 8QD
		62 GLENGARRY ROAD	LONDON	SE22 8QD
		70 GLENGARRY ROAD	LONDON	SE22 8QD
		76 GLENGARRY ROAD	LONDON	SE22 8QD
		78 GLENGARRY ROAD	LONDON	SE22 8QD
	14A	GLENGARRY ROAD	LONDON	SE22 8PZ
	14B	GLENGARRY ROAD	LONDON	SE22 8PZ
	15B	GLENGARRY ROAD	LONDON	SE22 8PZ
		16 ZENORIA STREET	LONDON	SE22 8HP
		18 ZENORIA STREET	LONDON	SE22 8HP
		1 THORNCOMBE ROAD	LONDON	SE22 8PX
		13 THORNCOMBE ROAD	LONDON	SE22 8PX

25A

15 THORNCOMBE ROAD	LONDON	SE22 8PX
17 THORNCOMBE ROAD	LONDON	SE22 8PX
21 THORNCOMBE ROAD	LONDON	SE22 8PX
23 THORNCOMBE ROAD	LONDON	SE22 8PX
THORNCOMBE ROAD	LONDON	SE22 8PX
3 THORNCOMBE ROAD	LONDON	SE22 8PX
10 TROSSACHS ROAD	LONDON	SE22 8PY
11 TROSSACHS ROAD	LONDON	SE22 8PY
13 TROSSACHS ROAD	LONDON	SE22 8PY
14 TROSSACHS ROAD	LONDON	SE22 8PY
15 TROSSACHS ROAD	LONDON	SE22 8PY
17 TROSSACHS ROAD	LONDON	SE22 8PY
18 TROSSACHS ROAD	LONDON	SE22 8PY
19 TROSSACHS ROAD	LONDON	SE22 8PY
21 TROSSACHS ROAD	LONDON	SE22 8PY
22 TROSSACHS ROAD	LONDON	SE22 8PY
23 TROSSACHS ROAD	LONDON	SE22 8PY
24 TROSSACHS ROAD	LONDON	SE22 8PY
26 TROSSACHS ROAD	LONDON	SE22 8PY
28 TROSSACHS ROAD	LONDON	SE22 8PY
3 TROSSACHS ROAD	LONDON	SE22 8PY
30 TROSSACHS ROAD	LONDON	SE22 8PY
32 TROSSACHS ROAD	LONDON	SE22 8PY
33 TROSSACHS ROAD	LONDON	SE22 8PY
34 TROSSACHS ROAD	LONDON	SE22 8PY
35 TROSSACHS ROAD	LONDON	SE22 8PY
38 TROSSACHS ROAD	LONDON	SE22 8PY
4 TROSSACHS ROAD	LONDON	SE22 8PY
6 TROSSACHS ROAD	LONDON	SE22 8PY
35 TARBERT ROAD	LONDON	SE22 8QB
38 TARBERT ROAD	LONDON	SE22 8QB
7 TARBERT ROAD	LONDON	SE22 8QB
1 TERBORCH WAY	LONDON	SE22 8TQ
3 TERBORCH WAY	LONDON	SE22 8TQ
4 TERBORCH WAY	LONDON	SE22 8TQ
5 TERBORCH WAY	LONDON	SE22 8TQ

	6 TERBORCH WAY	LONDON	SE22 8TQ
	3 DELFT WAY	LONDON	SE22 8TR
	4 DELFT WAY	LONDON	SE22 8TR
	9 TARBERT ROAD	LONDON	SE22 8QB
	24 GLENGARRY ROAD	LONDON	SE22 8QD
	26 GLENGARRY ROAD	LONDON	SE22 8QD
	25 EAST DULWICH GROVE	LONDON	SE22 8PW
	100 MELBOURNE GROVE	LONDON	SE22 8QY
	28 ELSIE ROAD	LONDON	SE22 8DX
	29 TELL GROVE	LONDON	SE22 8RH
	20 DEVENTER CRESCENT	LONDON	SE22 8TJ
	12 BASSANO STREET	LONDON	SE22 8RU
	13 BASSANO STREET	LONDON	SE22 8RU
	14 BASSANO STREET	LONDON	SE22 8RU
	8 DERWENT GROVE	LONDON	SE22 8EA
	1 RAILWAY RISE	LONDON	SE22 8EE
	3 RAILWAY RISE	LONDON	SE22 8EE
	23 BASSANO STREET	LONDON	SE22 8RU
	3 BASSANO STREET	LONDON	SE22 8RU
	5 BASSANO STREET	LONDON	SE22 8RU
	9 BASSANO STREET	LONDON	SE22 8RU
	12 CHESTERFIELD GROVE	LONDON	SE22 8RW
	14 CHESTERFIELD GROVE	LONDON	SE22 8RW
	18 CHESTERFIELD GROVE	LONDON	SE22 8RW
	2 CHESTERFIELD GROVE	LONDON	SE22 8RW
	20 CHESTERFIELD GROVE	LONDON	SE22 8RW
	22 CHESTERFIELD GROVE	LONDON	SE22 8RW
	28 CHESTERFIELD GROVE	LONDON	SE22 8RW
4B	ELsie ROAD	LONDON	SE22 8DX
	40 ELSIE ROAD	LONDON	SE22 8DX
25A	DERWENT GROVE	LONDON	SE22 8DZ
25B	DERWENT GROVE	LONDON	SE22 8DZ
	43 DERWENT GROVE	LONDON	SE22 8DZ
45A	DERWENT GROVE	LONDON	SE22 8DZ
20A	DERWENT GROVE	LONDON	SE22 8EA
20B	DERWENT GROVE	LONDON	SE22 8EA

	147	MELBOURNE GROVE	LONDON	SE22 8SA
	151	MELBOURNE GROVE	LONDON	SE22 8SA
	50	GLENGARRY ROAD	LONDON	SE22 8QD
	1	HILVERSUM CRESCENT	LONDON	SE22 8TN
	11	HILVERSUM CRESCENT	LONDON	SE22 8TN
	12	HILVERSUM CRESCENT	LONDON	SE22 8TN
	13	HILVERSUM CRESCENT	LONDON	SE22 8TN
	14	HILVERSUM CRESCENT	LONDON	SE22 8TN
	7	TROSSACHS ROAD	LONDON	SE22 8PY
	2	JARVIS ROAD	LONDON	SE22 8RB
97B		GLENGARRY ROAD	LONDON	SE22 8QA
99A		GLENGARRY ROAD	LONDON	SE22 8QA
99B		GLENGARRY ROAD	LONDON	SE22 8QA
14B		TARBERT ROAD	LONDON	SE22 8QB
	15	HILLSBORO ROAD	LONDON	SE22 8QE
	17	HILLSBORO ROAD	LONDON	SE22 8QE
	19	HILLSBORO ROAD	LONDON	SE22 8QE
	21	HILLSBORO ROAD	LONDON	SE22 8QE
11A		MATHAM GROVE	LONDON	SE22 8PN
14A		MATHAM GROVE	LONDON	SE22 8PN
	15	MATHAM GROVE	LONDON	SE22 8PN
22A		MATHAM GROVE	LONDON	SE22 8PN
22B		MATHAM GROVE	LONDON	SE22 8PN
27A		MATHAM GROVE	LONDON	SE22 8PN
39A		MATHAM GROVE	LONDON	SE22 8PN
	1	VELDE WAY	LONDON	SE22 8TP
	2	VELDE WAY	LONDON	SE22 8TP
	3	VELDE WAY	LONDON	SE22 8TP
40B		COLWELL ROAD	LONDON	SE22 8QP
42B		COLWELL ROAD	LONDON	SE22 8QP
	77	MELBOURNE GROVE	LONDON	SE22 8RJ
	54	ASHBOURNE GROVE	LONDON	SE22 8RL
	27	EAST DULWICH GROVE	LONDON	SE22 8PW
	29	EAST DULWICH GROVE	LONDON	SE22 8PW
43B		EAST DULWICH GROVE	LONDON	SE22 8PW
	6	CHESTERFIELD GROVE	LONDON	SE22 8RW

	60 CHESTERFIELD GROVE	LONDON	SE22 8RW
39B	GLENGARRY ROAD	LONDON	SE22 8QA
53B	GLENGARRY ROAD	LONDON	SE22 8QA
	121 MELBOURNE GROVE	LONDON	SE22 8RR
	16 HILVERSUM CRESCENT	LONDON	SE22 8TN
	17 MELBOURNE GROVE	LONDON	SE22 8RG
	19 MELBOURNE GROVE	LONDON	SE22 8RG
	21 MELBOURNE GROVE	LONDON	SE22 8RG
	27 MELBOURNE GROVE	LONDON	SE22 8RG
	31 MELBOURNE GROVE	LONDON	SE22 8RG
	35 MELBOURNE GROVE	LONDON	SE22 8RG
22A	GLENGARRY ROAD	LONDON	SE22 8PZ
22B	GLENGARRY ROAD	LONDON	SE22 8PZ
148A	MELBOURNE GROVE	LONDON	SE22 8SA
	15 BASSANO STREET	LONDON	SE22 8RU
	17 BASSANO STREET	LONDON	SE22 8RU
	18 BASSANO STREET	LONDON	SE22 8RU
	19 BASSANO STREET	LONDON	SE22 8RU
	10 ZENORIA STREET	LONDON	SE22 8HP
	26 BLACKWATER STREET	LONDON	SE22 8RS
	28 BLACKWATER STREET	LONDON	SE22 8RS
	3 BLACKWATER STREET	LONDON	SE22 8RS
	5 BLACKWATER STREET	LONDON	SE22 8RS
	6 BLACKWATER STREET	LONDON	SE22 8RS
	9 BLACKWATER STREET	LONDON	SE22 8RS
	10 BASSANO STREET	LONDON	SE22 8RU
	26 ELSIE ROAD	LONDON	SE22 8DX
	27 ELSIE ROAD	LONDON	SE22 8DX
	3 ELSIE ROAD	LONDON	SE22 8DX
	31 ELSIE ROAD	LONDON	SE22 8DX
	16 GLENGARRY ROAD	LONDON	SE22 8PZ
	17 GLENGARRY ROAD	LONDON	SE22 8PZ
	2 GLENGARRY ROAD	LONDON	SE22 8PZ
	20 GLENGARRY ROAD	LONDON	SE22 8PZ
	35 ASHBOURNE GROVE	LONDON	SE22 8RN
	43 ASHBOURNE GROVE	LONDON	SE22 8RN

		10 MATHAM GROVE	LONDON	SE22 8PN
		13 MATHAM GROVE	LONDON	SE22 8PN
		17 MATHAM GROVE	LONDON	SE22 8PN
		18 MATHAM GROVE	LONDON	SE22 8PN
		21 MATHAM GROVE	LONDON	SE22 8PN
		23 MATHAM GROVE	LONDON	SE22 8PN
		24 MATHAM GROVE	LONDON	SE22 8PN
		32 ELSIE ROAD	LONDON	SE22 8DX
		33 ELSIE ROAD	LONDON	SE22 8DX
		34 ELSIE ROAD	LONDON	SE22 8DX
		38 ELSIE ROAD	LONDON	SE22 8DX
		5 ELSIE ROAD	LONDON	SE22 8DX
		27 HILLSBORO ROAD	LONDON	SE22 8QE
		29 HILLSBORO ROAD	LONDON	SE22 8QE
		3 HILLSBORO ROAD	LONDON	SE22 8QE
		31 HILLSBORO ROAD	LONDON	SE22 8QE
		37 HILLSBORO ROAD	LONDON	SE22 8QE
		38 HILLSBORO ROAD	LONDON	SE22 8QE
		39 HILLSBORO ROAD	LONDON	SE22 8QE
		68 GROVE VALE	LONDON	SE22 8DT
		1 ELSIE ROAD	LONDON	SE22 8DX
		10 ELSIE ROAD	LONDON	SE22 8DX
		13 ELSIE ROAD	LONDON	SE22 8DX
		15 ELSIE ROAD	LONDON	SE22 8DX
		16 ELSIE ROAD	LONDON	SE22 8DX
		17 ELSIE ROAD	LONDON	SE22 8DX
		19 ELSIE ROAD	LONDON	SE22 8DX
		40 TROSSACHS ROAD	LONDON	SE22 8PY
		7 MELBOURNE GROVE	LONDON	SE22 8RG
	29A	ELSIE ROAD	LONDON	SE22 8DX
	2A	ELSIE ROAD	LONDON	SE22 8DX
	2B	ELSIE ROAD	LONDON	SE22 8DX
		11 ASHBOURNE GROVE	LONDON	SE22 8RN
		13 ASHBOURNE GROVE	LONDON	SE22 8RN
		30 GLENGARRY ROAD	LONDON	SE22 8QD
		36 GLENGARRY ROAD	LONDON	SE22 8QD

G K BARBERS

	42 GLENGARRY ROAD	LONDON	SE22 8QD
	34 DERWENT GROVE	LONDON	SE22 8EA
	10 GLENGARRY ROAD	LONDON	SE22 8PZ
	12 GLENGARRY ROAD	LONDON	SE22 8PZ
	6 ELSIE ROAD	LONDON	SE22 8DX
	9 ISEL WAY	LONDON	SE22 8TT
	11 KEMPIS WAY	LONDON	SE22 8TU
	2 KEMPIS WAY	LONDON	SE22 8TU
	3 KEMPIS WAY	LONDON	SE22 8TU
	4 KEMPIS WAY	LONDON	SE22 8TU
	6 KEMPIS WAY	LONDON	SE22 8TU
	7 KEMPIS WAY	LONDON	SE22 8TU
	46 DERWENT GROVE	LONDON	SE22 8EA
44C	EAST DULWICH GROVE	LONDON	SE22 8PP
	2 DEVENTER CRESCENT	LONDON	SE22 8TJ
	2 TINTAGEL CRESCENT	LONDON	SE22 8HT
	44 CHESTERFIELD GROVE	LONDON	SE22 8RW
	46 CHESTERFIELD GROVE	LONDON	SE22 8RW
	48 CHESTERFIELD GROVE	LONDON	SE22 8RW
	50 CHESTERFIELD GROVE	LONDON	SE22 8RW
	54 CHESTERFIELD GROVE	LONDON	SE22 8RW
	58 CHESTERFIELD GROVE	LONDON	SE22 8RW
	115 EAST DULWICH GROVE	LONDON	SE22 8PU
	117 EAST DULWICH GROVE	LONDON	SE22 8PU
119A	EAST DULWICH GROVE	LONDON	SE22 8PU
	119 EAST DULWICH GROVE	LONDON	SE22 8PU
	8 KEMPIS WAY	LONDON	SE22 8TU
	9 KEMPIS WAY	LONDON	SE22 8TU
	25 MATHAM GROVE	LONDON	SE22 8PN
	26 MATHAM GROVE	LONDON	SE22 8PN
	29 MATHAM GROVE	LONDON	SE22 8PN
	31 MATHAM GROVE	LONDON	SE22 8PN
	33 MATHAM GROVE	LONDON	SE22 8PN
	37 MATHAM GROVE	LONDON	SE22 8PN
	4 MATHAM GROVE	LONDON	SE22 8PN
	5 MATHAM GROVE	LONDON	SE22 8PN

43C	EAST DULWICH GROVE	LONDON	SE22 8PW
45A	EAST DULWICH GROVE	LONDON	SE22 8PW
45B	EAST DULWICH GROVE	LONDON	SE22 8PW
	7 EAST DULWICH GROVE	LONDON	SE22 8PW
9A	EAST DULWICH GROVE	LONDON	SE22 8PW
9B	EAST DULWICH GROVE	LONDON	SE22 8PW
7A	THORNCOMBE ROAD	LONDON	SE22 8PX
9A	THORNCOMBE ROAD	LONDON	SE22 8PX
9B	THORNCOMBE ROAD	LONDON	SE22 8PX
1A	TROSSACHS ROAD	LONDON	SE22 8PY
1B	TROSSACHS ROAD	LONDON	SE22 8PY
16A	TROSSACHS ROAD	LONDON	SE22 8PY
	12 DERWENT GROVE	LONDON	SE22 8EA
	14 DERWENT GROVE	LONDON	SE22 8EA
	16 DERWENT GROVE	LONDON	SE22 8EA
JAMES ALLEN'S GIRLS' SCHOOL	DULWICH SEA CAI GREEN DALE	LONDON	SE22 8TX
	123 MELBOURNE GROVE	LONDON	SE22 8RR
	129 MELBOURNE GROVE	LONDON	SE22 8RR
	131 MELBOURNE GROVE	LONDON	SE22 8RR
	133 MELBOURNE GROVE	LONDON	SE22 8RR
	10 BLACKWATER STREET	LONDON	SE22 8RS
	11 BLACKWATER STREET	LONDON	SE22 8RS
	13 BLACKWATER STREET	LONDON	SE22 8RS
	14 BLACKWATER STREET	LONDON	SE22 8RS
	18 BLACKWATER STREET	LONDON	SE22 8RS
12A	MATHAM GROVE	LONDON	SE22 8PN
12B	MATHAM GROVE	LONDON	SE22 8PN
44A	EAST DULWICH GROVE	LONDON	SE22 8PP
	106 MELBOURNE GROVE	LONDON	SE22 8SA
	108 MELBOURNE GROVE	LONDON	SE22 8SA
	110 MELBOURNE GROVE	LONDON	SE22 8SA
	114 MELBOURNE GROVE	LONDON	SE22 8SA
	116 MELBOURNE GROVE	LONDON	SE22 8SA
	118 MELBOURNE GROVE	LONDON	SE22 8SA
	120 MELBOURNE GROVE	LONDON	SE22 8SA
	124 MELBOURNE GROVE	LONDON	SE22 8SA

	126 MELBOURNE GROVE	LONDON	SE22 8SA
	128 MELBOURNE GROVE	LONDON	SE22 8SA
	130 MELBOURNE GROVE	LONDON	SE22 8SA
	134 MELBOURNE GROVE	LONDON	SE22 8SA
	135 MELBOURNE GROVE	LONDON	SE22 8SA
	136 MELBOURNE GROVE	LONDON	SE22 8SA
	139 MELBOURNE GROVE	LONDON	SE22 8SA
	140 MELBOURNE GROVE	LONDON	SE22 8SA
	141 MELBOURNE GROVE	LONDON	SE22 8SA
	142 MELBOURNE GROVE	LONDON	SE22 8SA
	20 BASSANO STREET	LONDON	SE22 8RU
12A	ASHBOURNE GROVE	LONDON	SE22 8RL
34A	ASHBOURNE GROVE	LONDON	SE22 8RL
	149 MELBOURNE GROVE	LONDON	SE22 8SA
2A	ZENORIA STREET	LONDON	SE22 8HP
	22 DERWENT GROVE	LONDON	SE22 8EA
	5 DELFT WAY	LONDON	SE22 8TR
	6 DELFT WAY	LONDON	SE22 8TR
	7 DELFT WAY	LONDON	SE22 8TR
	8 DELFT WAY	LONDON	SE22 8TR
	9 DELFT WAY	LONDON	SE22 8TR
	10 ARNHEM WAY	LONDON	SE22 8TS
	11 ARNHEM WAY	LONDON	SE22 8TS
	2 ARNHEM WAY	LONDON	SE22 8TS
	4 ARNHEM WAY	LONDON	SE22 8TS
	5 ARNHEM WAY	LONDON	SE22 8TS
	7 ARNHEM WAY	LONDON	SE22 8TS
	8 ARNHEM WAY	LONDON	SE22 8TS
	10 ISEL WAY	LONDON	SE22 8TT
	11 ISEL WAY	LONDON	SE22 8TT
	2 ISEL WAY	LONDON	SE22 8TT
	4 ISEL WAY	LONDON	SE22 8TT
	5 ISEL WAY	LONDON	SE22 8TT
	7 ISEL WAY	LONDON	SE22 8TT
	153 MELBOURNE GROVE	LONDON	SE22 8SA
	155 MELBOURNE GROVE	LONDON	SE22 8SA

	157 MELBOURNE GROVE	LONDON	SE22 8SA
	15 TINTAGEL CRESCENT	LONDON	SE22 8HT
	19 TINTAGEL CRESCENT	LONDON	SE22 8HT
	41 HILLSBORO ROAD	LONDON	SE22 8QE
	5 HILLSBORO ROAD	LONDON	SE22 8QE
	7 HILLSBORO ROAD	LONDON	SE22 8QE
	9 HILLSBORO ROAD	LONDON	SE22 8QE
57B	GLENGARRY ROAD	LONDON	SE22 8QA
65A	GLENGARRY ROAD	LONDON	SE22 8QA
65B	GLENGARRY ROAD	LONDON	SE22 8QA
79B	GLENGARRY ROAD	LONDON	SE22 8QA
97A	GLENGARRY ROAD	LONDON	SE22 8QA
	60 MELBOURNE GROVE	LONDON	SE22 8QY
	64 MELBOURNE GROVE	LONDON	SE22 8QY
	66 MELBOURNE GROVE	LONDON	SE22 8QY
	68 MELBOURNE GROVE	LONDON	SE22 8QY
	72 MELBOURNE GROVE	LONDON	SE22 8QY
	74 MELBOURNE GROVE	LONDON	SE22 8QY
	76 MELBOURNE GROVE	LONDON	SE22 8QY
	78 MELBOURNE GROVE	LONDON	SE22 8QY
25B	GLENGARRY ROAD	LONDON	SE22 8PZ
5A	GLENGARRY ROAD	LONDON	SE22 8PZ
7A	GLENGARRY ROAD	LONDON	SE22 8PZ
7B	GLENGARRY ROAD	LONDON	SE22 8PZ
8A	GLENGARRY ROAD	LONDON	SE22 8PZ
8B	GLENGARRY ROAD	LONDON	SE22 8PZ
27B	GLENGARRY ROAD	LONDON	SE22 8PZ
	76 EAST DULWICH GROVE	LONDON	SE22 8TW
	82 EAST DULWICH GROVE	LONDON	SE22 8TW
	86 EAST DULWICH GROVE	LONDON	SE22 8TW
18A	DERWENT GROVE	LONDON	SE22 8EA
	107 EAST DULWICH GROVE	LONDON	SE22 8PU
	7 ASHBOURNE GROVE	LONDON	SE22 8RN
	9 ASHBOURNE GROVE	LONDON	SE22 8RN
	11 CHESTERFIELD GROVE	LONDON	SE22 8RP
	13 CHESTERFIELD GROVE	LONDON	SE22 8RP

ESSENTIAL

MOTORTECH

	15 CHESTERFIELD GROVE	LONDON	SE22 8RP
	17 CHESTERFIELD GROVE	LONDON	SE22 8RP
	21 CHESTERFIELD GROVE	LONDON	SE22 8RP
	23 CHESTERFIELD GROVE	LONDON	SE22 8RP
	25 CHESTERFIELD GROVE	LONDON	SE22 8RP
	27 CHESTERFIELD GROVE	LONDON	SE22 8RP
	3 CHESTERFIELD GROVE	LONDON	SE22 8RP
	31 CHESTERFIELD GROVE	LONDON	SE22 8RP
	CHURCH OF GOD BASSANO STREET	LONDON	SE22 8RU
	1 GREEN DALE CLOSE	LONDON	SE22 8TG
	2 GREEN DALE CLOSE	LONDON	SE22 8TG
	4 GREEN DALE CLOSE	LONDON	SE22 8TG
	6 DULWICH LAWN C COLWELL ROAD	LONDON	SE22 8QT
	8 DULWICH LAWN C COLWELL ROAD	LONDON	SE22 8QT
	9 DULWICH LAWN C COLWELL ROAD	LONDON	SE22 8QT
	10 DULWICH LAWN C COLWELL ROAD	LONDON	SE22 8QT
	44 MELBOURNE GROVE	LONDON	SE22 8QZ
21A	DERWENT GROVE	LONDON	SE22 8DZ
SECC	13 GLENGARRY ROAD	LONDON	SE22 8PZ
	154 MELBOURNE GROVE	LONDON	SE22 8SA
	48 DERWENT GROVE	LONDON	SE22 8EA
	52 DERWENT GROVE	LONDON	SE22 8EA
	6 DERWENT GROVE	LONDON	SE22 8EA
ROBE	DULWICH HOSPIT, EAST DULWICH GROVE	LONDON	SE22 8PT
	92 MELBOURNE GROVE	LONDON	SE22 8QY
46A	EAST DULWICH GROVE	LONDON	SE22 8PP
58B	EAST DULWICH GROVE	LONDON	SE22 8PS
68A	EAST DULWICH GROVE	LONDON	SE22 8PS
68B	EAST DULWICH GROVE	LONDON	SE22 8PS
68C	EAST DULWICH GROVE	LONDON	SE22 8PS
68D	EAST DULWICH GROVE	LONDON	SE22 8PS
68E	EAST DULWICH GROVE	LONDON	SE22 8PS
93A	EAST DULWICH GROVE	LONDON	SE22 8PU
17A	TROSSACHS ROAD	LONDON	SE22 8PY
26A	TROSSACHS ROAD	LONDON	SE22 8PY
26B	TROSSACHS ROAD	LONDON	SE22 8PY

	33A	TARBERT ROAD	LONDON	SE22 8QB
	33B	TARBERT ROAD	LONDON	SE22 8QB
		5 GREEN DALE CLOSE	LONDON	SE22 8TG
	4A	ELSIE ROAD	LONDON	SE22 8DX
		7 GREEN DALE CLOSE	LONDON	SE22 8TG
		22 ASHBOURNE GROVE	LONDON	SE22 8RL
		145 MELBOURNE GROVE	LONDON	SE22 8SA
	21B	DERWENT GROVE	LONDON	SE22 8DZ
		33 CHESTERFIELD GROVE	LONDON	SE22 8RP
		35 CHESTERFIELD GROVE	LONDON	SE22 8RP
		39 CHESTERFIELD GROVE	LONDON	SE22 8RP
		41 CHESTERFIELD GROVE	LONDON	SE22 8RP
		43 CHESTERFIELD GROVE	LONDON	SE22 8RP
		45 CHESTERFIELD GROVE	LONDON	SE22 8RP
		49 CHESTERFIELD GROVE	LONDON	SE22 8RP
SANDK 106 LTD	14A	MELBOURNE GROVE	LONDON	SE22 8QZ
	19A	ZENORIA STREET	LONDON	SE22 8HP
	2A	MATHAM GROVE	LONDON	SE22 8PN
	2B	MATHAM GROVE	LONDON	SE22 8PN
	TOP 133A	MELBOURNE GROVE	LONDON	SE22 8RR
	87A	MELBOURNE GROVE	LONDON	SE22 8RR
	82A	EAST DULWICH GROVE	LONDON	SE22 8TW
DULWICH CONSTITUTIONAL		33 EAST DULWICH GROVE	LONDON	SE22 8PW
LINKWAY CARS LTD		4 MELBOURNE GROVE	LONDON	SE22 8QZ
		18 HILVERSUM CRESCENT	LONDON	SE22 8TN
		20 HILVERSUM CRESCENT	LONDON	SE22 8TN
		22 BASSANO STREET	LONDON	SE22 8RU
		22 HILVERSUM CRESCENT	LONDON	SE22 8TN
	JAMES ALLENS GI	EAST DULWICH GROVE	LONDON	SE22 8TE
	10A	MELBOURNE GROVE	LONDON	SE22 8QZ
	12B	MELBOURNE GROVE	LONDON	SE22 8QZ
FLAT		95 GLENGARRY ROAD	LONDON	SE22 8QA
	4 DUDRICH MEWS	MELBOURNE GROVE	LONDON	SE22 8AS
	5 DUDRICH MEWS	MELBOURNE GROVE	LONDON	SE22 8AS
	6 DUDRICH MEWS	MELBOURNE GROVE	LONDON	SE22 8AS
LOWI		37 DERWENT GROVE	LONDON	SE22 8DZ

	UPPE	37 DERWENT GROVE	LONDON	SE22 8DZ
	26B	TARBERT ROAD	LONDON	SE22 8QB
	10B	MELBOURNE GROVE	LONDON	SE22 8QZ
	107A	EAST DULWICH GROVE	LONDON	SE22 8PU
	FLAT	97 MELBOURNE GROVE	LONDON	SE22 8AS
	FLAT	97 MELBOURNE GROVE	LONDON	SE22 8AS
	FLAT 39A	GLENGARRY ROAD	LONDON	SE22 8QA
	FLAT 39C	GLENGARRY ROAD	LONDON	SE22 8QA
	FLAT	79 EAST DULWICH GROVE	LONDON	SE22 8PR
	FLAT	79 EAST DULWICH GROVE	LONDON	SE22 8PR
		8 GREEN DALE CLOSE	LONDON	SE22 8TG
EAST DULWICH CARS		74 EAST DULWICH GROVE	LONDON	SE22 8TW
	FLAT	95 GLENGARRY ROAD	LONDON	SE22 8QA
FADS BOUTIQUE	1B-1C	MELBOURNE GROVE	LONDON	SE22 8RG
		121 EAST DULWICH GROVE	LONDON	SE22 8PU
	FIRS	15 BLACKWATER STREET	LONDON	SE22 8RS
	TOP I	9 MELBOURNE GROVE	LONDON	SE22 8RG
		3 OXONIAN STREET	LONDON	SE22 8HR
SOUTHWARK PRIMARY CA	DULWICH HOSPIT.	EAST DULWICH GROVE	LONDON	SE22 8PT
	GROI	78 EAST DULWICH GROVE	LONDON	SE22 8TW
	20B	EAST DULWICH GROVE	LONDON	SE22 8PP
P F C		71 EAST DULWICH GROVE	LONDON	SE22 8PR
	60A	EAST DULWICH GROVE	LONDON	SE22 8PS
	22A	MELBOURNE GROVE	LONDON	SE22 8QZ
		34 MELBOURNE GROVE	LONDON	SE22 8QZ
	96B	MELBOURNE GROVE	LONDON	SE22 8QY
	19B	TARBERT ROAD	LONDON	SE22 8QB
	23A	TARBERT ROAD	LONDON	SE22 8QB
		91 GLENGARRY ROAD	LONDON	SE22 8QA
	12A	MELBOURNE GROVE	LONDON	SE22 8QZ
	FLAT	72 GROVE VALE	LONDON	SE22 8DT
	FLAT	72 GROVE VALE	LONDON	SE22 8DT
	FLAT	72 GROVE VALE	LONDON	SE22 8DT
	FLAT	48 EAST DULWICH GROVE	LONDON	SE22 8PP
	BASE	23 DERWENT GROVE	LONDON	SE22 8DZ
	FLAT	48 EAST DULWICH GROVE	LONDON	SE22 8PP

FLAT	48 EAST DULWICH GROVE	LONDON	SE22 8PP
FLAT	80 EAST DULWICH GROVE	LONDON	SE22 8TW
FLAT	80 EAST DULWICH GROVE	LONDON	SE22 8TW
FLAT	80 EAST DULWICH GROVE	LONDON	SE22 8TW
FLAT	72 GROVE VALE	LONDON	SE22 8DT
FLAT	72 GROVE VALE	LONDON	SE22 8DT
CLUS	72 GROVE VALE	LONDON	SE22 8DT
FLAT 39C	GLENGARRY ROAD	LONDON	SE22 8QA
FLAT	72 GROVE VALE	LONDON	SE22 8DT
CLUS	72 GROVE VALE	LONDON	SE22 8DT
FLAT	72 GROVE VALE	LONDON	SE22 8DT
FLAT	8 EAST DULWICH GROVE	LONDON	SE22 8PP
FLAT	8 EAST DULWICH GROVE	LONDON	SE22 8PP
FLAT	11 EAST DULWICH GROVE	LONDON	SE22 8PW
FLAT	72 GROVE VALE	LONDON	SE22 8DT
FLAT	72 GROVE VALE	LONDON	SE22 8DT
FLAT	72 GROVE VALE	LONDON	SE22 8DT
FLAT	72 GROVE VALE	LONDON	SE22 8DT
FLAT	72 GROVE VALE	LONDON	SE22 8DT
FLAT	72 GROVE VALE	LONDON	SE22 8DT
FLAT	72 GROVE VALE	LONDON	SE22 8DT
FLAT	72 GROVE VALE	LONDON	SE22 8DT
CLUS	72 GROVE VALE	LONDON	SE22 8DT
1 DUDRICH MEWS	MELBOURNE GROVE	LONDON	SE22 8AS
FIRS	28 TARBERT ROAD	LONDON	SE22 8QB
FLAT	72 GROVE VALE	LONDON	SE22 8DT
FIRS 29B	TROSSACHS ROAD	LONDON	SE22 8PY
GROI	50 DERWENT GROVE	LONDON	SE22 8EA
FLAT	72 GROVE VALE	LONDON	SE22 8DT
FLAT	72 GROVE VALE	LONDON	SE22 8DT
FLAT	72 GROVE VALE	LONDON	SE22 8DT
FLAT	72 GROVE VALE	LONDON	SE22 8DT
FLAT	72 GROVE VALE	LONDON	SE22 8DT
FLAT	72 GROVE VALE	LONDON	SE22 8DT
FLAT	72 GROVE VALE	LONDON	SE22 8DT
FLAT	72 GROVE VALE	LONDON	SE22 8DT
FLAT	72 GROVE VALE	LONDON	SE22 8DT

FLAT	72 GROVE VALE	LONDON	SE22 8DT
FLAT	72 GROVE VALE	LONDON	SE22 8DT
FLAT	72 GROVE VALE	LONDON	SE22 8DT
FLAT	72 GROVE VALE	LONDON	SE22 8DT
FLAT	72 GROVE VALE	LONDON	SE22 8DT
FLAT DUDRICH MEWS	MELBOURNE GROVE	LONDON	SE22 8RR
FLAT DUDRICH MEWS	MELBOURNE GROVE	LONDON	SE22 8RR
GROI	30 DERWENT GROVE	LONDON	SE22 8EA
3C	EAST DULWICH GROVE	LONDON	SE22 8PW
MEZZ	3 EAST DULWICH GROVE	LONDON	SE22 8PW
GROI	52 GLENGARRY ROAD	LONDON	SE22 8QD
GROI	61 GLENGARRY ROAD	LONDON	SE22 8QA
GROI	42 DERWENT GROVE	LONDON	SE22 8EA
FIRS	42 MELBOURNE GROVE	LONDON	SE22 8QZ
GROI	42 MELBOURNE GROVE	LONDON	SE22 8QZ
FLAT	4 MELBOURNE GROVE	LONDON	SE22 8QZ
FLAT	4 MELBOURNE GROVE	LONDON	SE22 8QZ
FLAT	95 GLENGARRY ROAD	LONDON	SE22 8QA
FIRS	3 ZENORIA STREET	LONDON	SE22 8HP
GROI	3 ZENORIA STREET	LONDON	SE22 8HP
FLAT	72 GROVE VALE	LONDON	SE22 8DT
FLAT	72 GROVE VALE	LONDON	SE22 8DT
CLUS	72 GROVE VALE	LONDON	SE22 8DT
FLAT	72 GROVE VALE	LONDON	SE22 8DT
CLUS	72 GROVE VALE	LONDON	SE22 8DT
FLAT	72 GROVE VALE	LONDON	SE22 8DT
FLAT	72 GROVE VALE	LONDON	SE22 8DT
FLAT	72 GROVE VALE	LONDON	SE22 8DT
FLAT	72 GROVE VALE	LONDON	SE22 8DT
CLUS	72 GROVE VALE	LONDON	SE22 8DT
FLAT	72 GROVE VALE	LONDON	SE22 8DT
127C	EAST DULWICH GROVE	LONDON	SE22 8PU
29A	GLENGARRY ROAD	LONDON	SE22 8PZ
35A	GLENGARRY ROAD	LONDON	SE22 8PZ
35B	GLENGARRY ROAD	LONDON	SE22 8PZ
31B	GLENGARRY ROAD	LONDON	SE22 8PZ
19A	GLENGARRY ROAD	LONDON	SE22 8PZ

19B	GLENGARRY ROAD	LONDON	SE22 8PZ
13B	GLENGARRY ROAD	LONDON	SE22 8PZ
71A	EAST DULWICH GROVE	LONDON	SE22 8PR
20A	MATHAM GROVE	LONDON	SE22 8PN
20B	MATHAM GROVE	LONDON	SE22 8PN
19A	MATHAM GROVE	LONDON	SE22 8PN
85A	EAST DULWICH GROVE	LONDON	SE22 8PU
85B	EAST DULWICH GROVE	LONDON	SE22 8PU
17B	ZENORIA STREET	LONDON	SE22 8HP
FLAT OLIVIA COURT, 91	MELBOURNE GROVE	LONDON	SE22 8SF
FLAT OLIVIA COURT, 91	MELBOURNE GROVE	LONDON	SE22 8SF
FLAT OLIVIA COURT, 91	MELBOURNE GROVE	LONDON	SE22 8SF
TOP I	6 ZENORIA STREET	LONDON	SE22 8HP
GROI	7 ZENORIA STREET	LONDON	SE22 8HP
FIRS	7 ZENORIA STREET	LONDON	SE22 8HP
FLAT PARK HOUSE	BASSANO STREET	LONDON	SE22 8RY
FLAT PARK HOUSE	BASSANO STREET	LONDON	SE22 8RY
FLAT	40 EAST DULWICH GROVE	LONDON	SE22 8PP
FLAT	48 MELBOURNE GROVE	LONDON	SE22 8QY
FLAT YORK HOUSE	BASSANO STREET	LONDON	SE22 8RZ
FLAT YORK HOUSE	BASSANO STREET	LONDON	SE22 8RZ
FLAT	70 EAST DULWICH GROVE	LONDON	SE22 8PS
FLAT	70 EAST DULWICH GROVE	LONDON	SE22 8PS
FLAT	70 EAST DULWICH GROVE	LONDON	SE22 8PS
FLAT	3 EAST DULWICH GROVE	LONDON	SE22 8PW
FLAT UPTON COURT, 56	EAST DULWICH GROVE	LONDON	SE22 8PS
11B	THORNCOMBE ROAD	LONDON	SE22 8PX
43A	MELBOURNE GROVE	LONDON	SE22 8RG
FLAT	2 BASSANO STREET	LONDON	SE22 8RU
FLAT	40 CHESTERFIELD GROVE	LONDON	SE22 8RW
FLAT KENT HOUSE	BASSANO STREET	LONDON	SE22 8RX
FLAT	57 ASHBOURNE GROVE	LONDON	SE22 8RN
FLAT	57 ASHBOURNE GROVE	LONDON	SE22 8RN
FLAT	40 EAST DULWICH GROVE	LONDON	SE22 8PP
FLAT	40 EAST DULWICH GROVE	LONDON	SE22 8PP
FLAT	40 EAST DULWICH GROVE	LONDON	SE22 8PP

	11A	THORNCOMBE ROAD	LONDON	SE22 8PX
	FLAT	16 MELBOURNE GROVE	LONDON	SE22 8QZ
	71B	GLENGARRY ROAD	LONDON	SE22 8QA
	89A	GLENGARRY ROAD	LONDON	SE22 8QA
	81A	GLENGARRY ROAD	LONDON	SE22 8QA
	37A	TARBERT ROAD	LONDON	SE22 8QB
	12B	TARBERT ROAD	LONDON	SE22 8QB
	68A	GLENGARRY ROAD	LONDON	SE22 8QD
	68B	GLENGARRY ROAD	LONDON	SE22 8QD
	11B	ZENORIA STREET	LONDON	SE22 8HP
SCOOP	4 MELBOURNE TER	MELBOURNE GROVE	LONDON	SE22 8RE
MRS ROBINSON	UNIT 17-19	BLACKWATER STREET	LONDON	SE22 8SD
	FLAT	85 MELBOURNE GROVE	LONDON	SE22 8RR
	87C	EAST DULWICH GROVE	LONDON	SE22 8PU
	48B	GLENGARRY ROAD	LONDON	SE22 8QD
	48C	MELBOURNE GROVE	LONDON	SE22 8QY
	48D	MELBOURNE GROVE	LONDON	SE22 8QY
	85C	EAST DULWICH GROVE	LONDON	SE22 8PU
	125A	EAST DULWICH GROVE	LONDON	SE22 8PU
	125B	EAST DULWICH GROVE	LONDON	SE22 8PU
	125C	EAST DULWICH GROVE	LONDON	SE22 8PU
	FLAT	105 EAST DULWICH GROVE	LONDON	SE22 8PU
	89A	EAST DULWICH GROVE	LONDON	SE22 8PU
	89B	EAST DULWICH GROVE	LONDON	SE22 8PU
	87A	EAST DULWICH GROVE	LONDON	SE22 8PU
	FLAT	16 MELBOURNE GROVE	LONDON	SE22 8QZ
	FLAT	49 ASHBOURNE GROVE	LONDON	SE22 8RN
	FLAT	85 MELBOURNE GROVE	LONDON	SE22 8RR
	FLAT	56 CHESTERFIELD GROVE	LONDON	SE22 8RW
	FLAT	144 MELBOURNE GROVE	LONDON	SE22 8SA
	146B	LORDSHIP LANE	LONDON	SE22 8HD
	146C	LORDSHIP LANE	LONDON	SE22 8HD
	14A	ZENORIA STREET	LONDON	SE22 8HP
	FLAT	67 EAST DULWICH GROVE	LONDON	SE22 8PR
	FLAT	67 EAST DULWICH GROVE	LONDON	SE22 8PR
	FLAT	67 EAST DULWICH GROVE	LONDON	SE22 8PR

BESPOKE WINDOWS UNIT 17-19	BLACKWATER STREET	LONDON	SE22 8SD
FLAT	56 CHESTERFIELD GROVE	LONDON	SE22 8RW
137A	MELBOURNE GROVE	LONDON	SE22 8SA
75A	GLENGARRY ROAD	LONDON	SE22 8QA
75B	GLENGARRY ROAD	LONDON	SE22 8QA
74A	GLENGARRY ROAD	LONDON	SE22 8QD
FLAT	57 ASHBOURNE GROVE	LONDON	SE22 8RN
GROI	23 ASHBOURNE GROVE	LONDON	SE22 8RN
FIRS`	23 ASHBOURNE GROVE	LONDON	SE22 8RN
FLAT	29 ASHBOURNE GROVE	LONDON	SE22 8RN
FLAT	16 BLACKWATER STREET	LONDON	SE22 8RS
FLAT	16 BLACKWATER STREET	LONDON	SE22 8RS
FLAT	22 BLACKWATER STREET	LONDON	SE22 8RS
FLAT	10 CHESTERFIELD GROVE	LONDON	SE22 8RW
FLAT	10 CHESTERFIELD GROVE	LONDON	SE22 8RW
FIRS`	18 ELSIE ROAD	LONDON	SE22 8DX
71A	GLENGARRY ROAD	LONDON	SE22 8QA
FLAT KENT HOUSE	BASSANO STREET	LONDON	SE22 8RX
74C	GLENGARRY ROAD	LONDON	SE22 8QD
FLAT KENT HOUSE	BASSANO STREET	LONDON	SE22 8RX
FLAT KENT HOUSE	BASSANO STREET	LONDON	SE22 8RX
FLAT PARK HOUSE	BASSANO STREET	LONDON	SE22 8RY
FLAT PARK HOUSE	BASSANO STREET	LONDON	SE22 8RY
FLAT	63 EAST DULWICH GROVE	LONDON	SE22 8PR
FLAT	65 EAST DULWICH GROVE	LONDON	SE22 8PR
FLAT YORK HOUSE	BASSANO STREET	LONDON	SE22 8RZ
77A	GLENGARRY ROAD	LONDON	SE22 8QA
83A	GLENGARRY ROAD	LONDON	SE22 8QA
83B	GLENGARRY ROAD	LONDON	SE22 8QA
85A	GLENGARRY ROAD	LONDON	SE22 8QA
FLAT 84A	MELBOURNE GROVE	LONDON	SE22 8QY
FLAT	71 MELBOURNE GROVE	LONDON	SE22 8RJ
FLAT	71 MELBOURNE GROVE	LONDON	SE22 8RJ
FLAT	8 ASHBOURNE GROVE	LONDON	SE22 8RL
FLAT	8 ASHBOURNE GROVE	LONDON	SE22 8RL
FLAT	65 EAST DULWICH GROVE	LONDON	SE22 8PR

	12A	TROSSACHS ROAD	LONDON	SE22 8PY
	27A	TROSSACHS ROAD	LONDON	SE22 8PY
	29A	TROSSACHS ROAD	LONDON	SE22 8PY
	5A	TROSSACHS ROAD	LONDON	SE22 8PY
	49B	GLENGARRY ROAD	LONDON	SE22 8QA
	55A	GLENGARRY ROAD	LONDON	SE22 8QA
	55B	GLENGARRY ROAD	LONDON	SE22 8QA
	63A	GLENGARRY ROAD	LONDON	SE22 8QA
	63B	GLENGARRY ROAD	LONDON	SE22 8QA
	67A	GLENGARRY ROAD	LONDON	SE22 8QA
	67B	GLENGARRY ROAD	LONDON	SE22 8QA
	69B	GLENGARRY ROAD	LONDON	SE22 8QA
	21A	TARBERT ROAD	LONDON	SE22 8QB
	21B	TARBERT ROAD	LONDON	SE22 8QB
	27A	TARBERT ROAD	LONDON	SE22 8QB
	36A	TARBERT ROAD	LONDON	SE22 8QB
HAT & BAGS	UNIT 17-19	BLACKWATER STREET	LONDON	SE22 8SD
SUMNER TYPE	UNIT 17-19	BLACKWATER STREET	LONDON	SE22 8SD
	FLAT	69 MELBOURNE GROVE	LONDON	SE22 8RJ
	FLAT	49 ASHBOURNE GROVE	LONDON	SE22 8RN
	FLAT	70 EAST DULWICH GROVE	LONDON	SE22 8PS
	FLAT OLIVIA COURT,	91 MELBOURNE GROVE	LONDON	SE22 8SF
	FLAT OLIVIA COURT,	91 MELBOURNE GROVE	LONDON	SE22 8SF
	56B	GLENGARRY ROAD	LONDON	SE22 8QD
	44A	GLENGARRY ROAD	LONDON	SE22 8QD
	44B	GLENGARRY ROAD	LONDON	SE22 8QD
	15A	TELL GROVE	LONDON	SE22 8RH
	FIRS	4 DERWENT GROVE	LONDON	SE22 8EA
	FIRS	3 DERWENT GROVE	LONDON	SE22 8DZ
	FIRS	9 DERWENT GROVE	LONDON	SE22 8DZ
	UPPE	93 EAST DULWICH GROVE	LONDON	SE22 8PU
	FLAT	13 DERWENT GROVE	LONDON	SE22 8DZ
	137B	MELBOURNE GROVE	LONDON	SE22 8SA
	FLAT	66 GLENGARRY ROAD	LONDON	SE22 8QD
	FIRS	59 EAST DULWICH GROVE	LONDON	SE22 8PR
	FIRS	72 EAST DULWICH GROVE	LONDON	SE22 8PS

FIRS	77 EAST DULWICH GROVE	LONDON	SE22 8PR
FIRS	101 EAST DULWICH GROVE	LONDON	SE22 8PU
FIRS	39 EAST DULWICH GROVE	LONDON	SE22 8PW
FIRS	60 EAST DULWICH GROVE	LONDON	SE22 8PS
FIRS	62 EAST DULWICH GROVE	LONDON	SE22 8PS
FIRS	83 EAST DULWICH GROVE	LONDON	SE22 8PU
FIRS	41 EAST DULWICH GROVE	LONDON	SE22 8PW
FIRS	27 ASHBOURNE GROVE	LONDON	SE22 8RN
10B	DERWENT GROVE	LONDON	SE22 8EA
FIRS	35 EAST DULWICH GROVE	LONDON	SE22 8PW
FIRS	37 EAST DULWICH GROVE	LONDON	SE22 8PW
2B	BLACKWATER STREET	LONDON	SE22 8RS
FIRS	6 MELBOURNE GROVE	LONDON	SE22 8QZ
UPPE	28 MELBOURNE GROVE	LONDON	SE22 8QZ
FIRS	28 GLENGARRY ROAD	LONDON	SE22 8QD
43B	MELBOURNE GROVE	LONDON	SE22 8RG
FIRS	63 MELBOURNE GROVE	LONDON	SE22 8RJ
FIRS	88 MELBOURNE GROVE	LONDON	SE22 8QY
2A	TROSSACHS ROAD	LONDON	SE22 8PY
GROI	3 DERWENT GROVE	LONDON	SE22 8DZ
GROI	4 DERWENT GROVE	LONDON	SE22 8EA
GROI	9 DERWENT GROVE	LONDON	SE22 8DZ
GROI	36 DERWENT GROVE	LONDON	SE22 8EA
44A	DERWENT GROVE	LONDON	SE22 8EA
GROI	41 MELBOURNE GROVE	LONDON	SE22 8RG
FIRS	61 GLENGARRY ROAD	LONDON	SE22 8QA
FLAT	42 EAST DULWICH GROVE	LONDON	SE22 8PP
GROI	48 EAST DULWICH GROVE	LONDON	SE22 8PP
LOWI	64 EAST DULWICH GROVE	LONDON	SE22 8PS
FLAT	74 EAST DULWICH GROVE	LONDON	SE22 8TW
GROI 2A	GLENGARRY ROAD	LONDON	SE22 8PZ
GROI	24 ASHBOURNE GROVE	LONDON	SE22 8RL
FIRS	24 ASHBOURNE GROVE	LONDON	SE22 8RL
FLAT	70 EAST DULWICH GROVE	LONDON	SE22 8PS
SCH (HILLSBORO LODG	HILLSBORO ROAD	LONDON	SE22 8QE
FLAT	105 EAST DULWICH GROVE	LONDON	SE22 8PU

	3A	GLENGARRY ROAD	LONDON	SE22 8PZ
	FLAT	69 MELBOURNE GROVE	LONDON	SE22 8RJ
	FLAT	UPTON COURT, 56 EAST DULWICH GROVE	LONDON	SE22 8PS
	FLAT	UPTON COURT, 56 EAST DULWICH GROVE	LONDON	SE22 8PS
	FLAT	UPTON COURT, 56 EAST DULWICH GROVE	LONDON	SE22 8PS
	FLAT	UPTON COURT, 56 EAST DULWICH GROVE	LONDON	SE22 8PS
	FLAT	63 EAST DULWICH GROVE	LONDON	SE22 8PR
	FLAT	UPTON COURT, 56 EAST DULWICH GROVE	LONDON	SE22 8PS
	FLAT	UPTON COURT, 56 EAST DULWICH GROVE	LONDON	SE22 8PS
	FLAT	UPTON COURT, 56 EAST DULWICH GROVE	LONDON	SE22 8PS
	FLAT	UPTON COURT, 56 EAST DULWICH GROVE	LONDON	SE22 8PS
	FIRS	23 MELBOURNE GROVE	LONDON	SE22 8RG
	FLAT	13 DERWENT GROVE	LONDON	SE22 8DZ
	FLAT	27 BASSANO STREET	LONDON	SE22 8RU
	TOP I	29 MELBOURNE GROVE	LONDON	SE22 8RG
	FLAT	2 BASSANO STREET	LONDON	SE22 8RU
	FIRS	84 EAST DULWICH GROVE	LONDON	SE22 8TW
	FIRS	12 TROSSACHS ROAD	LONDON	SE22 8PY
	FIRS	27 TROSSACHS ROAD	LONDON	SE22 8PY
	2B	TROSSACHS ROAD	LONDON	SE22 8PY
	SECC	63 MELBOURNE GROVE	LONDON	SE22 8RJ
	GROI	28 TARBERT ROAD	LONDON	SE22 8QB
	FIRS	48 EAST DULWICH GROVE	LONDON	SE22 8PP
SIXNINETHREE	UNIT: 17-19	BLACKWATER STREET	LONDON	SE22 8SD
	GROI	8 EAST DULWICH GROVE	LONDON	SE22 8PP
	GROI	28 GLENGARRY ROAD	LONDON	SE22 8QD
	FLAT	42 EAST DULWICH GROVE	LONDON	SE22 8PP
	17B	DERWENT GROVE	LONDON	SE22 8DZ
	FIRS	5 MELBOURNE GROVE	LONDON	SE22 8RG
	FLAT	42 EAST DULWICH GROVE	LONDON	SE22 8PP
	SECC	35 EAST DULWICH GROVE	LONDON	SE22 8PW
	SECC	37 EAST DULWICH GROVE	LONDON	SE22 8PW
	SECC	39 EAST DULWICH GROVE	LONDON	SE22 8PW
	SECC	41 EAST DULWICH GROVE	LONDON	SE22 8PW
	GROI	39 EAST DULWICH GROVE	LONDON	SE22 8PW

	GROI	41 EAST DULWICH GROVE	LONDON	SE22 8PW
	FLAT	8 BLACKWATER STREET	LONDON	SE22 8RS
	TOP I	5 MELBOURNE GROVE	LONDON	SE22 8RG
	GROI	127 EAST DULWICH GROVE	LONDON	SE22 8PU
	FIRS	5 TROSSACHS ROAD	LONDON	SE22 8PY
	GROI	59 EAST DULWICH GROVE	LONDON	SE22 8PR
	GROI	60 EAST DULWICH GROVE	LONDON	SE22 8PS
	GROI	62 EAST DULWICH GROVE	LONDON	SE22 8PS
	GROI	72 EAST DULWICH GROVE	LONDON	SE22 8PS
	FLAT 79A	EAST DULWICH GROVE	LONDON	SE22 8PR
	GROI	83 EAST DULWICH GROVE	LONDON	SE22 8PU
DOLPHIN DRY CLEAN	GROI	79 EAST DULWICH GROVE	LONDON	SE22 8PU
	GROI	35 EAST DULWICH GROVE	LONDON	SE22 8PW
	GROI	37 EAST DULWICH GROVE	LONDON	SE22 8PW
	FIRS	40 DERWENT GROVE	LONDON	SE22 8EA
	BASE	30 DERWENT GROVE	LONDON	SE22 8EA
	BASE	32 DERWENT GROVE	LONDON	SE22 8EA
	BASE	36 DERWENT GROVE	LONDON	SE22 8EA
	BASE	38 DERWENT GROVE	LONDON	SE22 8EA
	BASE	50 DERWENT GROVE	LONDON	SE22 8EA
	FIRS	38 DERWENT GROVE	LONDON	SE22 8EA
	FLAT	66 GLENGARRY ROAD	LONDON	SE22 8QD
	GROI	99 EAST DULWICH GROVE	LONDON	SE22 8PU
	GROI	101 EAST DULWICH GROVE	LONDON	SE22 8PU
	FIRS	52 GLENGARRY ROAD	LONDON	SE22 8QD
	UPPE	64 EAST DULWICH GROVE	LONDON	SE22 8PS
	FIRS 2A	GLENGARRY ROAD	LONDON	SE22 8PZ
	SECC	52 GLENGARRY ROAD	LONDON	SE22 8QD
	GROI 133A	MELBOURNE GROVE	LONDON	SE22 8RR
	BASE	42 DERWENT GROVE	LONDON	SE22 8EA
	FLAT	27 BASSANO STREET	LONDON	SE22 8RU
	7A	MELBOURNE GROVE	LONDON	SE22 8RG
	FLAT	73 MELBOURNE GROVE	LONDON	SE22 8RJ
	FLAT	73 MELBOURNE GROVE	LONDON	SE22 8RJ
	FLAT	73 MELBOURNE GROVE	LONDON	SE22 8RJ
	3A	MATHAM GROVE	LONDON	SE22 8PN

	GROI	5 MELBOURNE GROVE	LONDON	SE22 8RG
	THE (ALLEYNS SCHOOL	TOWNLEY ROAD	LONDON	SE22 8SU
	10A	DERWENT GROVE	LONDON	SE22 8EA
	FLAT	8 BLACKWATER STREET	LONDON	SE22 8RS
	FLAT	105 EAST DULWICH GROVE	LONDON	SE22 8PU
	GROI	85 MELBOURNE GROVE	LONDON	SE22 8RR
	BASE	62 EAST DULWICH GROVE	LONDON	SE22 8PS
	26A	TARBERT ROAD	LONDON	SE22 8QB
	28A	MELBOURNE GROVE	LONDON	SE22 8QZ
	GROI	29 MELBOURNE GROVE	LONDON	SE22 8RG
	GROI	61 MELBOURNE GROVE	LONDON	SE22 8RG
		15 ZENORIA STREET	LONDON	SE22 8HP
		8 MELBOURNE GROVE	LONDON	SE22 8QZ
		33 MELBOURNE GROVE	LONDON	SE22 8RG
	33A	ASHBOURNE GROVE	LONDON	SE22 8RN
	39B	ASHBOURNE GROVE	LONDON	SE22 8RN
		33 HILLSBORO ROAD	LONDON	SE22 8QE
		40 HILLSBORO ROAD	LONDON	SE22 8QE
		125 MELBOURNE GROVE	LONDON	SE22 8RR
		89 MELBOURNE GROVE	LONDON	SE22 8RR
		15 BLACKWATER STREET	LONDON	SE22 8RS
		24 BLACKWATER STREET	LONDON	SE22 8RS
		30 BLACKWATER STREET	LONDON	SE22 8RS
		1 BASSANO STREET	LONDON	SE22 8RU
		30 ELSIE ROAD	LONDON	SE22 8DX
		35 ELSIE ROAD	LONDON	SE22 8DX
		8 ELSIE ROAD	LONDON	SE22 8DX
	24A	TARBERT ROAD	LONDON	SE22 8QB
	84A	EAST DULWICH GROVE	LONDON	SE22 8TW
		1 JARVIS ROAD	LONDON	SE22 8RB
		9 CHESTERFIELD GROVE	LONDON	SE22 8RP
		111 MELBOURNE GROVE	LONDON	SE22 8RR
		28 MATHAM GROVE	LONDON	SE22 8PN
		35 MATHAM GROVE	LONDON	SE22 8PN
	29B	ELSIE ROAD	LONDON	SE22 8DX
		58 MELBOURNE GROVE	LONDON	SE22 8QY

THERAPY LTD

	70 MELBOURNE GROVE	LONDON	SE22 8QY
	80 MELBOURNE GROVE	LONDON	SE22 8QY
5B	GLENGARRY ROAD	LONDON	SE22 8PZ
	101 GLENGARRY ROAD	LONDON	SE22 8QA
	13 TELL GROVE	LONDON	SE22 8RH
	21 TELL GROVE	LONDON	SE22 8RH
	4 TELL GROVE	LONDON	SE22 8RH
46C	EAST DULWICH GROVE	LONDON	SE22 8PP
58A	EAST DULWICH GROVE	LONDON	SE22 8PS
59A	GLENGARRY ROAD	LONDON	SE22 8QA
14A	TARBERT ROAD	LONDON	SE22 8QB
23B	GLENGARRY ROAD	LONDON	SE22 8PZ
29B	TARBERT ROAD	LONDON	SE22 8QB
	22 ELSIE ROAD	LONDON	SE22 8DX
51A	EAST DULWICH GROVE	LONDON	SE22 8PR
	55 EAST DULWICH GROVE	LONDON	SE22 8PR
	8 TERBORCH WAY	LONDON	SE22 8TQ
	47 DERWENT GROVE	LONDON	SE22 8DZ
87B	MELBOURNE GROVE	LONDON	SE22 8RR
	17 NIMEGAN WAY	LONDON	SE22 8TL
	45 GLENGARRY ROAD	LONDON	SE22 8QA
	43 GLENGARRY ROAD	LONDON	SE22 8QA
	1 GLENGARRY ROAD	LONDON	SE22 8PZ
FLAT KENT HOUSE	BASSANO STREET	LONDON	SE22 8RX
FLAT PARK HOUSE	BASSANO STREET	LONDON	SE22 8RY
FLAT YORK HOUSE	BASSANO STREET	LONDON	SE22 8RZ
17A	DERWENT GROVE	LONDON	SE22 8DZ
49A	GLENGARRY ROAD	LONDON	SE22 8QA
57A	GLENGARRY ROAD	LONDON	SE22 8QA
69A	GLENGARRY ROAD	LONDON	SE22 8QA
77B	GLENGARRY ROAD	LONDON	SE22 8QA
85B	GLENGARRY ROAD	LONDON	SE22 8QA
48A	GLENGARRY ROAD	LONDON	SE22 8QD
29B	GLENGARRY ROAD	LONDON	SE22 8PZ
19B	MATHAM GROVE	LONDON	SE22 8PN
48E	MELBOURNE GROVE	LONDON	SE22 8QY

74B	GLENGARRY ROAD	LONDON	SE22 8QD
FLAT	29 ASHBOURNE GROVE	LONDON	SE22 8RN
FLAT	22 BLACKWATER STREET	LONDON	SE22 8RS
FLAT	70 EAST DULWICH GROVE	LONDON	SE22 8PS
FIRS	36 DERWENT GROVE	LONDON	SE22 8EA
11A	MELBOURNE GROVE	LONDON	SE22 8RG
FLAT	40 CHESTERFIELD GROVE	LONDON	SE22 8RW
FIRS	78 EAST DULWICH GROVE	LONDON	SE22 8TW
3B	MATHAM GROVE	LONDON	SE22 8PN
	1 STEEN WAY	LONDON	SE22 8TH
1B	DERWENT GROVE	LONDON	SE22 8DZ
45B	DERWENT GROVE	LONDON	SE22 8DZ
	10 HILVERSUM CRESCENT	LONDON	SE22 8TN
113A	MELBOURNE GROVE	LONDON	SE22 8RR
20B	BLACKWATER STREET	LONDON	SE22 8RS
104A	MELBOURNE GROVE	LONDON	SE22 8SA
	9 MATHAM GROVE	LONDON	SE22 8PN
	19 THORNCOMBE ROAD	LONDON	SE22 8PX
	5 THORNCOMBE ROAD	LONDON	SE22 8PX
	25 DEVENTER CRESCENT	LONDON	SE22 8TJ
	30 DEVENTER CRESCENT	LONDON	SE22 8TJ
	38 DEVENTER CRESCENT	LONDON	SE22 8TJ
	7 DEVENTER CRESCENT	LONDON	SE22 8TJ
	5 ZENORIA STREET	LONDON	SE22 8HP
	1 OXONIAN STREET	LONDON	SE22 8HR
	5 OXONIAN STREET	LONDON	SE22 8HR
	3 TINTAGEL GARDENS	LONDON	SE22 8HS
MR LIU CHINESE RESTAUF	148 LORDSHIP LANE	LONDON	SE22 8HB
	9 ARNHEM WAY	LONDON	SE22 8TS
	10 ASHBOURNE GROVE	LONDON	SE22 8RL
	20 ASHBOURNE GROVE	LONDON	SE22 8RL
	32 ASHBOURNE GROVE	LONDON	SE22 8RL
	42 ASHBOURNE GROVE	LONDON	SE22 8RL
32A	TARBERT ROAD	LONDON	SE22 8QB
40B	TARBERT ROAD	LONDON	SE22 8QB
38A	GLENGARRY ROAD	LONDON	SE22 8QD

	11 BASSANO STREET	LONDON	SE22 8RU
	16 BASSANO STREET	LONDON	SE22 8RU
	21 BASSANO STREET	LONDON	SE22 8RU
	94 MELBOURNE GROVE	LONDON	SE22 8QY
	27 TINTAGEL CRESCENT	LONDON	SE22 8HT
	6 TINTAGEL CRESCENT	LONDON	SE22 8HT
	51 MELBOURNE GROVE	LONDON	SE22 8RG
	16 TROSSACHS ROAD	LONDON	SE22 8PY
	20 TROSSACHS ROAD	LONDON	SE22 8PY
	25 TROSSACHS ROAD	LONDON	SE22 8PY
	31 TROSSACHS ROAD	LONDON	SE22 8PY
	36 TROSSACHS ROAD	LONDON	SE22 8PY
	36 CHESTERFIELD GROVE	LONDON	SE22 8RW
12C	MELBOURNE GROVE	LONDON	SE22 8QZ
99B	EAST DULWICH GROVE	LONDON	SE22 8PU
	8 CHESTERFIELD GROVE	LONDON	SE22 8RW
1A	DERWENT GROVE	LONDON	SE22 8DZ
FIRS	37 TARBERT ROAD	LONDON	SE22 8QB
FIRS	64 EAST DULWICH GROVE	LONDON	SE22 8PS
	11 STEEN WAY	LONDON	SE22 8TH
FLAT	64 GLENGARRY ROAD	LONDON	SE22 8QD
FLAT	64 GLENGARRY ROAD	LONDON	SE22 8QD
FLAT	64 GLENGARRY ROAD	LONDON	SE22 8QD
	46 GLENGARRY ROAD	LONDON	SE22 8QD
76A	EAST DULWICH GROVE	LONDON	SE22 8TW
76B	EAST DULWICH GROVE	LONDON	SE22 8TW
76C	EAST DULWICH GROVE	LONDON	SE22 8TW
76D	EAST DULWICH GROVE	LONDON	SE22 8TW
FLAT	69 MELBOURNE GROVE	LONDON	SE22 8RJ
FLAT	42 EAST DULWICH GROVE	LONDON	SE22 8PP
14B	MELBOURNE GROVE	LONDON	SE22 8QZ
GROI	18 ELSIE ROAD	LONDON	SE22 8DX
FIRS	10 TARBERT ROAD	LONDON	SE22 8QB
FLAT 1, 19	DERWENT GROVE	LONDON	SE22 8DZ
FLAT 2, 19	DERWENT GROVE	LONDON	SE22 8DZ
FLAT 3, 19	DERWENT GROVE	LONDON	SE22 8DZ

11C	THORNCOMBE ROAD	LONDON	SE22 8PX
44B	DERWENT GROVE	LONDON	SE22 8EA
FLAT	27 BASSANO STREET	LONDON	SE22 8RU
FLAT	65 EAST DULWICH GROVE	LONDON	SE22 8PR
FLAT	144 MELBOURNE GROVE	LONDON	SE22 8SA
2 DUDRICH MEWS	MELBOURNE GROVE	LONDON	SE22 8AS
FLAT UPTON COURT, 56	EAST DULWICH GROVE	LONDON	SE22 8PS
FLAT UPTON COURT, 56	EAST DULWICH GROVE	LONDON	SE22 8PS
146A	LORDSHIP LANE	LONDON	SE22 8HD
	18 ASHBOURNE GROVE	LONDON	SE22 8RL
129C	EAST DULWICH GROVE	LONDON	SE22 8PU
	2 NIMEGAN WAY	LONDON	SE22 8TL
	7 NIMEGAN WAY	LONDON	SE22 8TL
	15 NIMEGAN WAY	LONDON	SE22 8TL
3B	GLENGARRY ROAD	LONDON	SE22 8PZ
HEPBURNS SOLICITC UNIT 17-19	BLACKWATER STREET	LONDON	SE22 8SD
FLAT	27 BASSANO STREET	LONDON	SE22 8RU
	11 DERWENT GROVE	LONDON	SE22 8DZ
	31 DERWENT GROVE	LONDON	SE22 8DZ
	2 HILVERSUM CRESCENT	LONDON	SE22 8TN
	1 CHESTERFIELD GROVE	LONDON	SE22 8RP
	41 DERWENT GROVE	LONDON	SE22 8DZ
	2 RAILWAY RISE	LONDON	SE22 8EE
	25 BASSANO STREET	LONDON	SE22 8RU
	7 BASSANO STREET	LONDON	SE22 8RU
	16 CHESTERFIELD GROVE	LONDON	SE22 8RW
	24 CHESTERFIELD GROVE	LONDON	SE22 8RW
29A	TARBERT ROAD	LONDON	SE22 8QB
47A	DERWENT GROVE	LONDON	SE22 8DZ
19B	ZENORIA STREET	LONDON	SE22 8HP
42A	COLWELL ROAD	LONDON	SE22 8QP
36A	ELSIE ROAD	LONDON	SE22 8DX
	23 EAST DULWICH GROVE	LONDON	SE22 8PW
43A	EAST DULWICH GROVE	LONDON	SE22 8PW
45C	EAST DULWICH GROVE	LONDON	SE22 8PW
7B	THORNCOMBE ROAD	LONDON	SE22 8PX

15A	GLENGARRY ROAD	LONDON	SE22 8PZ	
7A	OXONIAN STREET	LONDON	SE22 8HR	
15A	TINTAGEL CRESCENT	LONDON	SE22 8HT	
	3 ASHBOURNE GROVE	LONDON	SE22 8RN	
61B	EAST DULWICH GROVE	LONDON	SE22 8PR	
FLAT	8 EAST DULWICH GROVE	LONDON	SE22 8PP	
	6 GREEN DALE CLOSE	LONDON	SE22 8TG	
30A	BLACKWATER STREET	LONDON	SE22 8RS	
19A	TINTAGEL CRESCENT	LONDON	SE22 8HT	
25A	TINTAGEL CRESCENT	LONDON	SE22 8HT	
9A	TINTAGEL CRESCENT	LONDON	SE22 8HT	
	10 STEEN WAY	LONDON	SE22 8TH	
	14 STEEN WAY	LONDON	SE22 8TH	
	5 STEEN WAY	LONDON	SE22 8TH	
	8 STEEN WAY	LONDON	SE22 8TH	
	12 DEVENTER CRESCENT	LONDON	SE22 8TJ	
	17 DEVENTER CRESCENT	LONDON	SE22 8TJ	
	18 TARBERT ROAD	LONDON	SE22 8QB	
	30 TARBERT ROAD	LONDON	SE22 8QB	
	5 TARBERT ROAD	LONDON	SE22 8QB	
77A	MELBOURNE GROVE	LONDON	SE22 8RJ	
34B	ASHBOURNE GROVE	LONDON	SE22 8RL	
	34 GLENGARRY ROAD	LONDON	SE22 8QD	
	54 GLENGARRY ROAD	LONDON	SE22 8QD	
	64 GLENGARRY ROAD	LONDON	SE22 8QD	
	72 GLENGARRY ROAD	LONDON	SE22 8QD	
	20 MELBOURNE GROVE	LONDON	SE22 8QZ	
	36 MELBOURNE GROVE	LONDON	SE22 8QZ	
LANE PARK PROPERTIES I	6 MELBOURNE GROVE	LONDON	SE22 8QZ	
	24 EAST DULWICH GROVE	LONDON	SE22 8PP	
24B	MELBOURNE GROVE	LONDON	SE22 8QZ	
	9 GREEN DALE CLOSE	LONDON	SE22 8TG	
	28 DERWENT GROVE	LONDON	SE22 8EA	
	UNITED REFORME TELL GROVE	LONDON	SE22 8RH	
CLERK TO THE GOVERNOI	ALLEYNS SCHOOL TOWNLEY ROAD	LONDON	SE22 8SU	
CAFE MIS	##### MELBOURNE TER	MELBOURNE GROVE	LONDON	SE22 8RE

PUSH STUDIOS	GROI	10	TARBERT ROAD	LONDON	SE22 8QB
	UNIT 17-19		BLACKWATER STREET	LONDON	SE22 8SD
	LIVIN	33	EAST DULWICH GROVE	LONDON	SE22 8PW
		30	MATHAM GROVE	LONDON	SE22 8PN
		30	CHESTERFIELD GROVE	LONDON	SE22 8RW
	11B		MATHAM GROVE	LONDON	SE22 8PN
		26	MELBOURNE GROVE	LONDON	SE22 8QZ
		6	TELL GROVE	LONDON	SE22 8RH
		41	ASHBOURNE GROVE	LONDON	SE22 8RN
		143	MELBOURNE GROVE	LONDON	SE22 8SA
GM'S		10	MELBOURNE GROVE	LONDON	SE22 8QZ
	FLAT YORK HOUSE		BASSANO STREET	LONDON	SE22 8RZ
	44C		DERWENT GROVE	LONDON	SE22 8EA
	BASE	40	EAST DULWICH GROVE	LONDON	SE22 8PP
		37	MELBOURNE GROVE	LONDON	SE22 8RG
	117A		EAST DULWICH GROVE	LONDON	SE22 8PU
		17	EAST DULWICH GROVE	LONDON	SE22 8PW
		2	DELFT WAY	LONDON	SE22 8TR
	FIRS	11	EAST DULWICH GROVE	LONDON	SE22 8PW
		1	MATHAM GROVE	LONDON	SE22 8PN
		16	MATHAM GROVE	LONDON	SE22 8PN
		52	CHESTERFIELD GROVE	LONDON	SE22 8RW
		19	CHESTERFIELD GROVE	LONDON	SE22 8RP
		29	CHESTERFIELD GROVE	LONDON	SE22 8RP
		37	CHESTERFIELD GROVE	LONDON	SE22 8RP
		47	CHESTERFIELD GROVE	LONDON	SE22 8RP
		2	TERBORCH WAY	LONDON	SE22 8TQ
		62	CHESTERFIELD GROVE	LONDON	SE22 8RW
		112	MELBOURNE GROVE	LONDON	SE22 8SA
	122	MELBOURNE GROVE	LONDON	SE22 8SA	
	132	MELBOURNE GROVE	LONDON	SE22 8SA	
	138	MELBOURNE GROVE	LONDON	SE22 8SA	
	146	MELBOURNE GROVE	LONDON	SE22 8SA	
	53	ASHBOURNE GROVE	LONDON	SE22 8RN	
53A		GLENGARRY ROAD	LONDON	SE22 8QA	
79A		GLENGARRY ROAD	LONDON	SE22 8QA	

		3 HILVERSUM CRESCENT	LONDON	SE22 8TN
		8 HILVERSUM CRESCENT	LONDON	SE22 8TN
		4 VELDE WAY	LONDON	SE22 8TP
	18B	DERWENT GROVE	LONDON	SE22 8EA
		3 GREEN DALE CLOSE	LONDON	SE22 8TG
		1 ARNHEM WAY	LONDON	SE22 8TS
		3 ARNHEM WAY	LONDON	SE22 8TS
		6 ARNHEM WAY	LONDON	SE22 8TS
		1 ISEL WAY	LONDON	SE22 8TT
		3 ISEL WAY	LONDON	SE22 8TT
		6 ISEL WAY	LONDON	SE22 8TT
		5 KEMPIS WAY	LONDON	SE22 8TU
	14B	MATHAM GROVE	LONDON	SE22 8PN
	27B	MATHAM GROVE	LONDON	SE22 8PN
		4 TINTAGEL GARDENS	LONDON	SE22 8HS
		11 HILLSBORO ROAD	LONDON	SE22 8QE
		14 EAST DULWICH GROVE	LONDON	SE22 8PP
		14 ELSIE ROAD	LONDON	SE22 8DX
	25A	MELBOURNE GROVE	LONDON	SE22 8RG
	44B	EAST DULWICH GROVE	LONDON	SE22 8PP
		7 DULWICH LAWN C COLWELL ROAD	LONDON	SE22 8QT
	FLAT	6 ASHBOURNE GROVE	LONDON	SE22 8RL
		4 JARVIS ROAD	LONDON	SE22 8RB
DIGITAL REFRIGERATION &		69 EAST DULWICH GROVE	LONDON	SE22 8PR
MAIS		5 EAST DULWICH GROVE	LONDON	SE22 8PW
GROU		5 EAST DULWICH GROVE	LONDON	SE22 8PW
	14C	MELBOURNE GROVE	LONDON	SE22 8QZ
FIRSE		123 EAST DULWICH GROVE	LONDON	SE22 8PU
FIRSE		123 EAST DULWICH GROVE	LONDON	SE22 8PU
FLAT		36 EAST DULWICH GROVE	LONDON	SE22 8PP
FLAT		36 EAST DULWICH GROVE	LONDON	SE22 8PP
FLAT		36 EAST DULWICH GROVE	LONDON	SE22 8PP
FLAT		36 EAST DULWICH GROVE	LONDON	SE22 8PP
FLAT		36 EAST DULWICH GROVE	LONDON	SE22 8PP
FLAT		36 EAST DULWICH GROVE	LONDON	SE22 8PP
FLAT		36 EAST DULWICH GROVE	LONDON	SE22 8PP
FLAT		36 EAST DULWICH GROVE	LONDON	SE22 8PP

FLAT	36 EAST DULWICH GROVE	LONDON	SE22 8PP	
CLUS	72 GROVE VALE	LONDON	SE22 8DT	
FLAT	105 EAST DULWICH GROVE	LONDON	SE22 8PU	
FLAT	66 GLENGARRY ROAD	LONDON	SE22 8QD	
14B	ZENORIA STREET	LONDON	SE22 8HP	
GROI	32 DERWENT GROVE	LONDON	SE22 8EA	
SECC	123 EAST DULWICH GROVE	LONDON	SE22 8PU	
GROI	123 EAST DULWICH GROVE	LONDON	SE22 8PU	
GROI	123 EAST DULWICH GROVE	LONDON	SE22 8PU	
	32 MELBOURNE GROVE	LONDON	SE22 8QZ	
DAY LEWIS PHARMA(####	MELBOURNE TER	MELBOURNE GROVE	LONDON	SE22 8RE
REDBRIK HOMES LTD	Nov-15	MELBOURNE GROVE	LONDON	SE22 8RG
FIRS	75 EAST DULWICH GROVE	LONDON	SE22 8PR	
SECC	75 EAST DULWICH GROVE	LONDON	SE22 8PR	
SOUTHWARK PRIMARY CA THE	MELBOURNE	MELBOURNE GROVE	LONDON	SE22 8QN
FLAT	72 GROVE VALE	LONDON	SE22 8DT	
FLAT	72 GROVE VALE	LONDON	SE22 8DT	
FLAT	72 GROVE VALE	LONDON	SE22 8DT	
FLAT	72 GROVE VALE	LONDON	SE22 8DT	
148B	MELBOURNE GROVE	LONDON	SE22 8SA	
	15 ASHBOURNE GROVE	LONDON	SE22 8RN	
	144 EAST DULWICH GROVE	LONDON	SE22 8TE	
FLAT 39A	GLENGARRY ROAD	LONDON	SE22 8QA	
104E	MELBOURNE GROVE	LONDON	SE22 8SA	
SECC	83 EAST DULWICH GROVE	LONDON	SE22 8PU	
	66 GROVE VALE	LONDON	SE22 8DT	
	12 ELSIE ROAD	LONDON	SE22 8DX	
	9 GLENGARRY ROAD	LONDON	SE22 8PZ	
	51 GLENGARRY ROAD	LONDON	SE22 8QA	
	87 GLENGARRY ROAD	LONDON	SE22 8QA	
GROI	38 DERWENT GROVE	LONDON	SE22 8EA	
	12 BLACKWATER STREET	LONDON	SE22 8RS	
	111 EAST DULWICH GROVE	LONDON	SE22 8PU	
FLAT	63 EAST DULWICH GROVE	LONDON	SE22 8PR	
	11 GLENGARRY ROAD	LONDON	SE22 8PZ	
	18 GLENGARRY ROAD	LONDON	SE22 8PZ	

	21 GLENGARRY ROAD	LONDON	SE22 8PZ
FIRS	61 MELBOURNE GROVE	LONDON	SE22 8RG
FLAT 79A	EAST DULWICH GROVE	LONDON	SE22 8PR
	16 NIMEGAN WAY	LONDON	SE22 8TL
2A	BLACKWATER STREET	LONDON	SE22 8RS
GROI	23 MELBOURNE GROVE	LONDON	SE22 8RG
FIRS	27 TARBERT ROAD	LONDON	SE22 8QB
FLAT 84A	MELBOURNE GROVE	LONDON	SE22 8QY
FLAT	71 MELBOURNE GROVE	LONDON	SE22 8RJ
FLAT	2 BASSANO STREET	LONDON	SE22 8RU
133B	MELBOURNE GROVE	LONDON	SE22 8RR
SECOND FLOOR F	DERWENT GROVE	LONDON	SE22 8EA
FIRS	41 MELBOURNE GROVE	LONDON	SE22 8RG
89B	GLENGARRY ROAD	LONDON	SE22 8QA
GROI	27 ASHBOURNE GROVE	LONDON	SE22 8RN
FLAT	40 EAST DULWICH GROVE	LONDON	SE22 8PP
FLAT OLIVIA COURT,	91 MELBOURNE GROVE	LONDON	SE22 8SF
GROI	6 ZENORIA STREET	LONDON	SE22 8HP
17A	ZENORIA STREET	LONDON	SE22 8HP
FLAT	48 MELBOURNE GROVE	LONDON	SE22 8QY
56A	GLENGARRY ROAD	LONDON	SE22 8QD
15B	TELL GROVE	LONDON	SE22 8RH
FLAT	72 GROVE VALE	LONDON	SE22 8DT
FLAT	72 GROVE VALE	LONDON	SE22 8DT
FLAT	72 GROVE VALE	LONDON	SE22 8DT
FLAT	72 GROVE VALE	LONDON	SE22 8DT
FLAT	80 EAST DULWICH GROVE	LONDON	SE22 8TW
25B	MELBOURNE GROVE	LONDON	SE22 8RG
87B	EAST DULWICH GROVE	LONDON	SE22 8PU
	3 ST BARNABAS CLOSE	LONDON	SE22 8UA
	6 ST BARNABAS CLOSE	LONDON	SE22 8UA
	1 SAGE MEWS	LONDON	SE22 8EZ
	8 SAGE MEWS	LONDON	SE22 8EZ
12A	TARBERT ROAD	LONDON	SE22 8QB
FLAT	72 GROVE VALE	LONDON	SE22 8DT
FLAT	72 GROVE VALE	LONDON	SE22 8DT

FLAT	72 GROVE VALE	LONDON	SE22 8DT
FLAT	72 GROVE VALE	LONDON	SE22 8DT
FLAT	72 GROVE VALE	LONDON	SE22 8DT
127B	EAST DULWICH GROVE	LONDON	SE22 8PU
13A	GLENGARRY ROAD	LONDON	SE22 8PZ
FLAT	48 EAST DULWICH GROVE	LONDON	SE22 8PP
FLAT	72 GROVE VALE	LONDON	SE22 8DT
GROI	40 DERWENT GROVE	LONDON	SE22 8EA
3 DUDRICH MEWS	MELBOURNE GROVE	LONDON	SE22 8AS
GROI	63 MELBOURNE GROVE	LONDON	SE22 8RJ
GROI	88 MELBOURNE GROVE	LONDON	SE22 8QY
	20 TARBERT ROAD	LONDON	SE22 8QB
	26 CHESTERFIELD GROVE	LONDON	SE22 8RW
31A	GLENGARRY ROAD	LONDON	SE22 8PZ
	9 HILVERSUM CRESCENT	LONDON	SE22 8TN
	7 BLACKWATER STREET	LONDON	SE22 8RS
	35 HILLSBORO ROAD	LONDON	SE22 8QE
	9 TROSSACHS ROAD	LONDON	SE22 8PY
	9 MELBOURNE GROVE	LONDON	SE22 8RG
27A	GLENGARRY ROAD	LONDON	SE22 8PZ
28B	EAST DULWICH GROVE	LONDON	SE22 8PP
	52 ASHBOURNE GROVE	LONDON	SE22 8RL
	17 TINTAGEL CRESCENT	LONDON	SE22 8HT
	1 MELBOURNE GROVE	LONDON	SE22 8RG
46B	EAST DULWICH GROVE	LONDON	SE22 8PP
89C	GLENGARRY ROAD	LONDON	SE22 8QA
11A	ZENORIA STREET	LONDON	SE22 8HP
BASE	40 DERWENT GROVE	LONDON	SE22 8EA
	1 DELFT WAY	LONDON	SE22 8TR
	1 KEMPIS WAY	LONDON	SE22 8TU
	13 HILLSBORO ROAD	LONDON	SE22 8QE
38B	GLENGARRY ROAD	LONDON	SE22 8QD
	25 HILLSBORO ROAD	LONDON	SE22 8QE
	38 MELBOURNE GROVE	LONDON	SE22 8QZ
2A	TINTAGEL CRESCENT	LONDON	SE22 8HT
31B	ASHBOURNE GROVE	LONDON	SE22 8RN

55 ASHBOURNE GROVE	LONDON	SE22 8RN
6 MATHAM GROVE	LONDON	SE22 8PN

**DULWICH COMMUNITY COUNCIL AGENDA DISTRIBUTION LIST (OPEN)
MUNICIPAL YEAR 2013-14**

NOTE: Original held by Constitutional Team (Community Councils) all amendments/queries to Beverley Olamijulo Tel: 020 7525 7234

Name	No of copies	Name	No of copies
To all Members of the Community Council			
Councillor Helen Hayes (Chair)	1	Borough Commander	1
Councillor Rosie Shimell (vice chair)	1	Southwark Police Station	
Councillor James Barber	1	323 Borough High Street	
Councillor Toby Eckersley	1	London SE1 1JL	
Councillor Robin Crookshank Hilton	1		
Councillor Lewis Robinson	1	Others	
Councillor Michael Mitchell	1	Elizabeth Olive, Audit Commission	1
Councillor Jonathan Mitchell	1	160 Tooley St.	
Councillor Andy Simmons	1		
External		Total:	87
Libraries (Dulwich)	1	Dated: 12 June 2013	
Press			
Southwark News	1		
South London Press	1		
Members of Parliament	1		
Harriet Harman MP	1		
Tessa Jowell MP	1		
Officers			
Constitutional Officer (Community Councils) Hub 4, 2 nd Floor, 160 Tooley St.	70		