


THIS DRAWING HAS BEEN PRODUCED BY ELECTRONIC MEANS. SHOULD THE SCALE MEASUREMENTS BE TAKEN BY MEANS OTHER THAN ELECTRONIC (e.g. FROM A PRINTED COPY), THE FOLLOWING MUST BE TAKEN INTO CONSIDERATION BEFORE SCALING IS UNDERTAKEN

1. ENSURE THAT THE COPY HAS BEEN PRINTED/PLOTTED ON THE STATED SHEET SIZE WITH THE PLOTTING SCALE SET TO A CORRECT RATIO
2. ENSURE THAT AN ADEQUATE ALLOWANCE (DEPENDANT ON THE STATED SCALE) IS MADE FOR THE INEVITABLE DISTORTIONS INTRODUCED BY PLOTTING/PRINTING AND COPYING PROCESSES
3. MARKED CRITICAL DIMENSIONS ARE TO BE REGARDED AS HAVING PRECEDENCE OVER THE SCALED VALUES

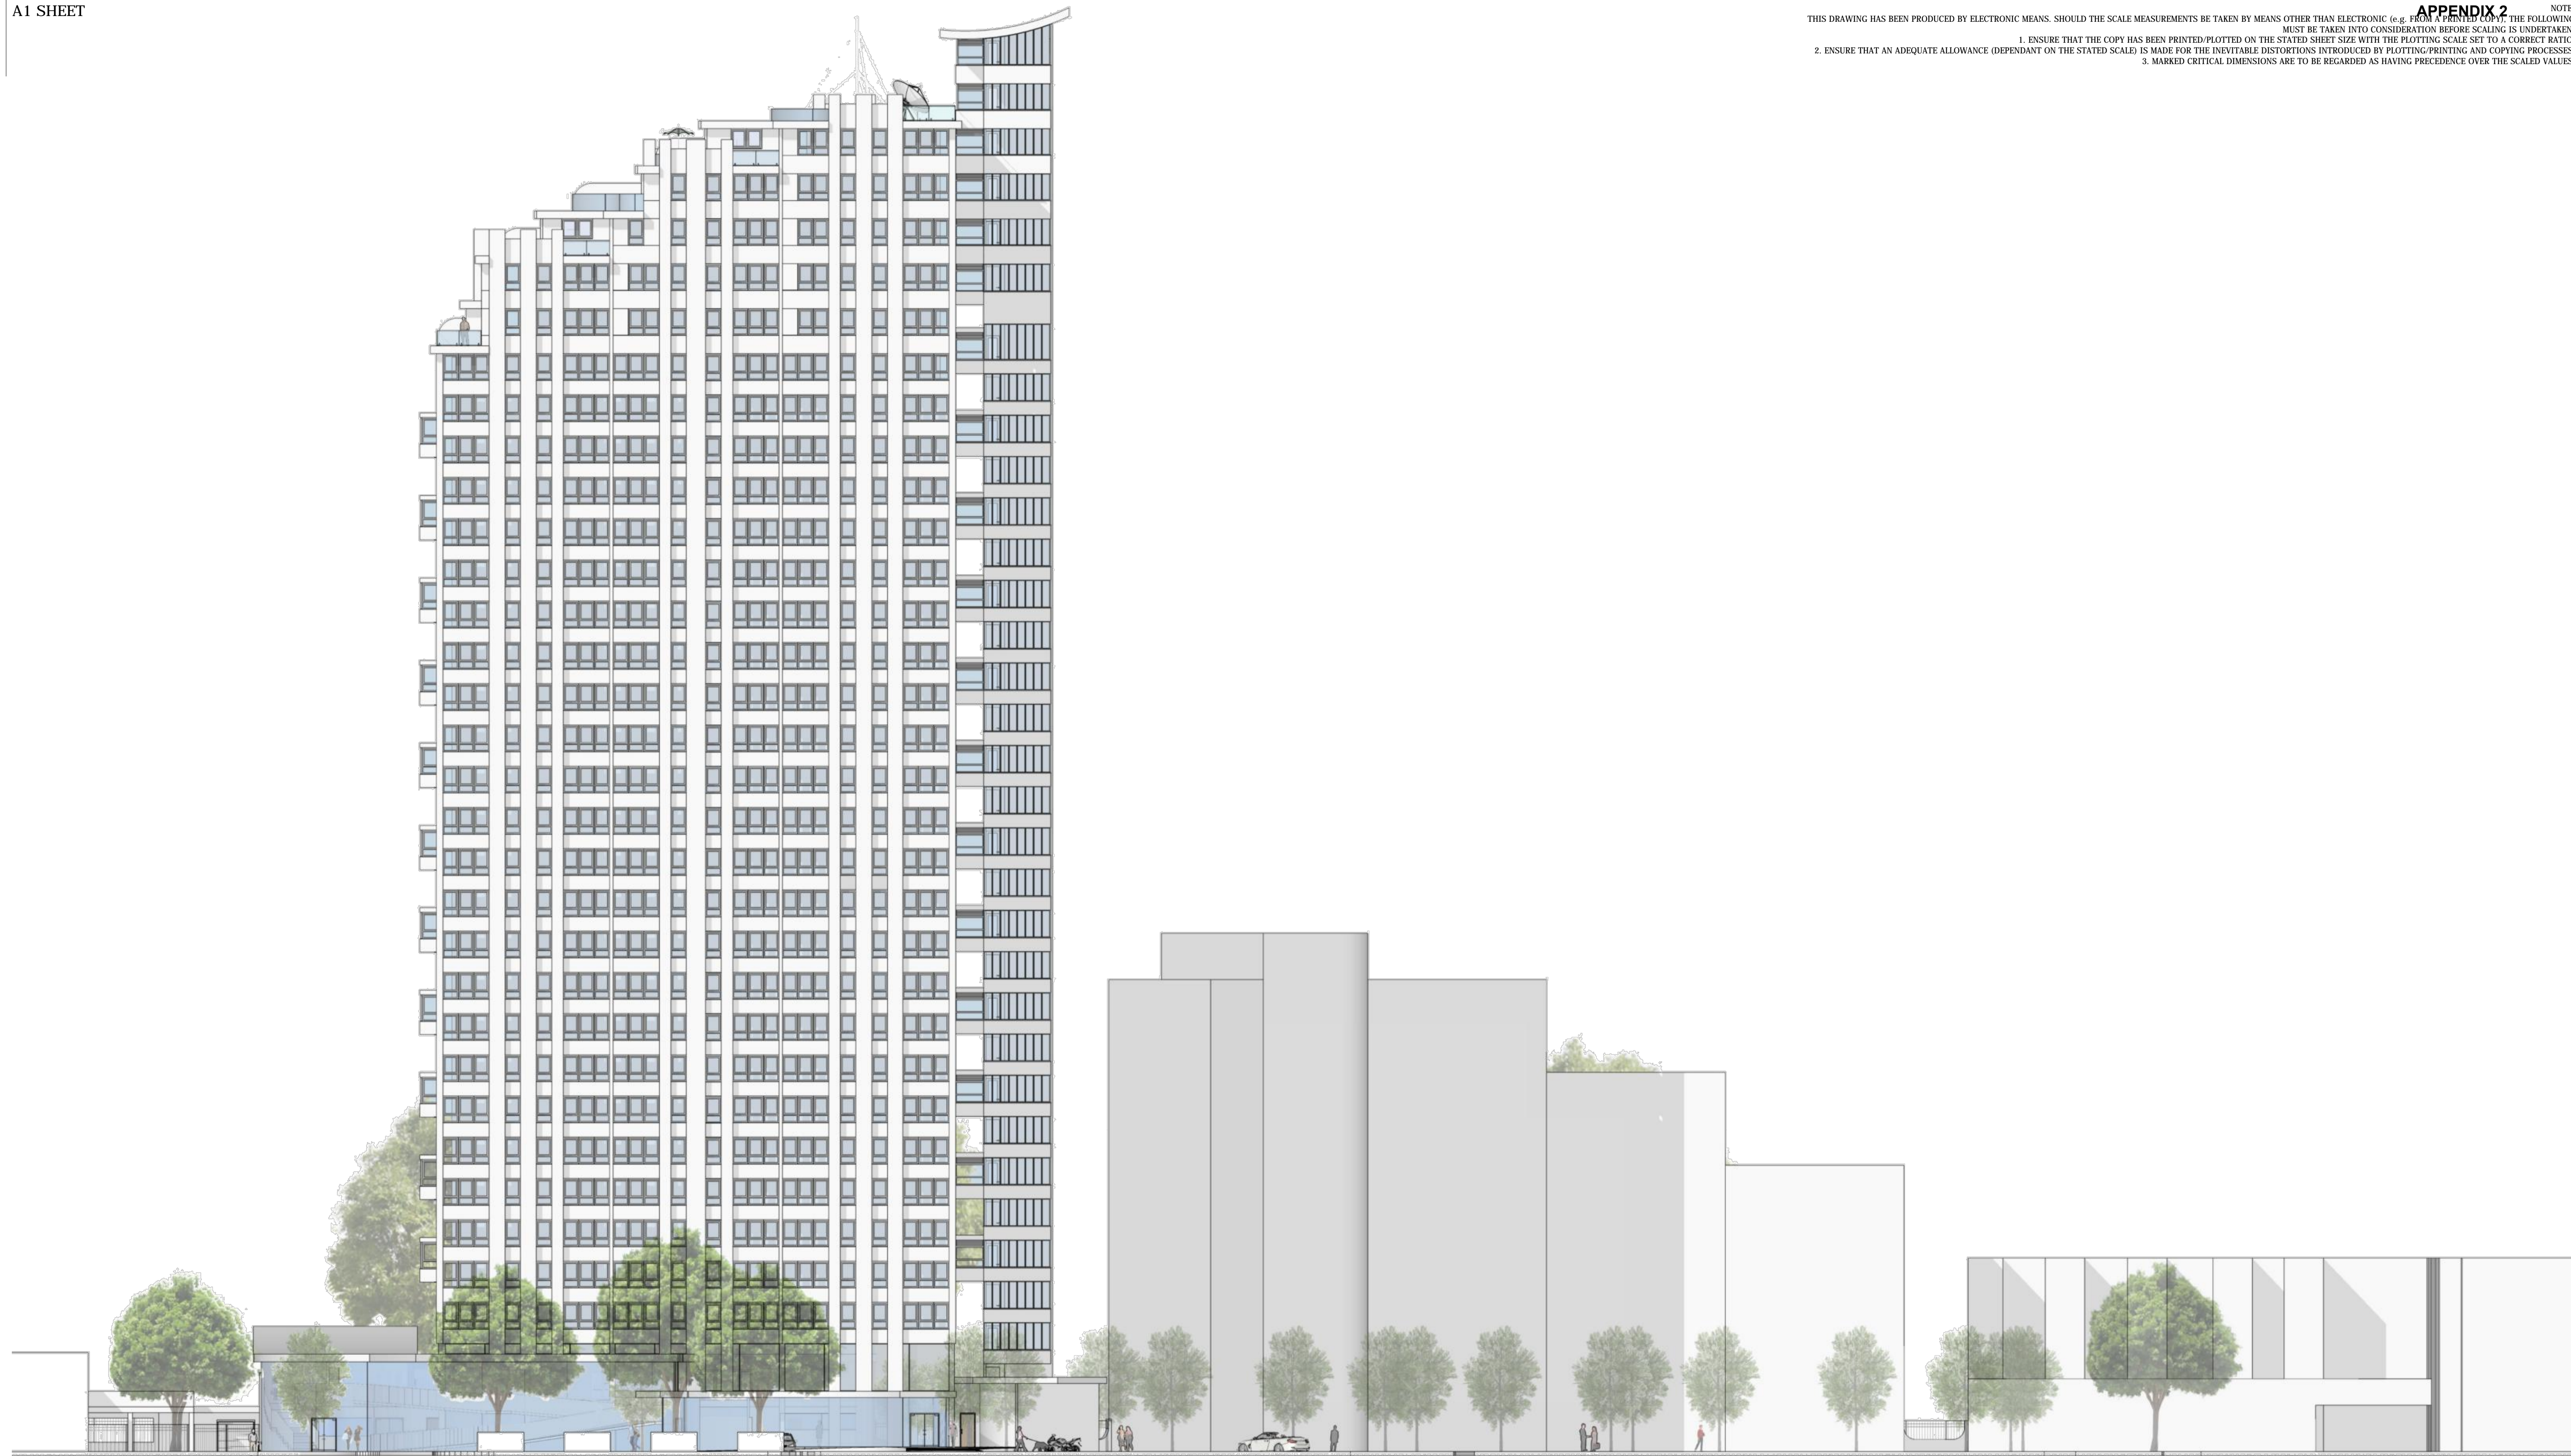

REV	DESCRIPTION	DATE	INT	CHKD

**calfordseaden**

**construction & property consultants**

Client  
London Borough of Southwark  
Project  
Maydew House, Abbeyfield Road  
Title

Proposed North West Elevation  
Scale: 1:200@A1 Date: 21/10/14 Drawn By: MG Checked By: RJD Project No: K130698 Drawing No: 214 Revision: -

St John's House, 1A Knoll Rise, Orpington, Kent BR6 0JX  
T 01689 888222 F 01689 888299 E orpington@calfordseaden.co.uk  
calfordseaden LLP is a Limited Liability Partnership Registered in England & Wales number OC311938  
ORPINGTON • LONDON • BIRMINGHAM • WINCHESTER

www.calfordseaden.co.uk