

# APPENDIX 2

ALAN CAMP ARCHITECTS

Alan Camp Architects LLP, 88 Union Street, London, SE1 0NW  
tel: 020 7593 1000, fax 020 7593 1001, mail@alancamp.com

job	LAKANAL HOUSE NEW BUILD SCEAUX GARDENS, LONDON SE5 7DL	drawn:	PG	date:	14/01/15
drawing	FLOOR PLANS GROUND FLOOR	scale:	1:200@A1	job no:	2160
note: all dimensions to be checked against the site plan. If this drawing exceeds the quantities in any bill of materials, the quantities in the bill of materials shall prevail. For all other purposes, the quantities in this drawing shall prevail. For planning application purposes do not scale, use dimensions, this drawing is copyright.		drawing no.	L00	rev.	AS BELOW

revisions

rev.	date	description	issued by	checked by
/	16/07/14	ISSUE FOR COMMENTS	PG	AW
A	01/08/14	ISSUE FOR COMMENTS	MM	PG
B	08/08/14	DRAFT PRE-APPLICATION ISSUE	MM	PG
C	22/08/14	PRE-APPLICATION ISSUE	TE	PG
D	26/09/14	ISSUE FOR COMMENTS	TE	PG
E	21/10/14	ISSUE FOR COMMENTS	PG	PG
F	14/01/15	ISSUE FOR COMMENTS	JN	PG






job: LAKANAL HOUSE NEW BUILD SCEAUX GARDENS, LONDON SE5 7DL	drawn: PG	date: 14/01/15
drawing: FIRST TO THIRD FLOOR PLANS	scale: 1:200@A1	job no: 2160

note: all dimensions to be checked on site. If any discrepancy is found, the quantity of work, if this drawing exceeds the quantities in any other drawing, shall be as shown on this drawing. For all other purposes, use dimensions, this drawing is copyright.

drawing no. L01-03	rev. AS BELOW
-----------------------	------------------

rev.	date	description	issued by	checked by
/	16/07/14	ISSUE FOR COMMENTS	PG	AW
A	01/08/14	ISSUE FOR COMMENTS	MM	PG
B	08/08/14	DRAFT PRE-APPLICATION ISSUE	MM	PG
C	22/08/14	PRE-APPLICATION ISSUE	TE	PG
D	26/09/14	ISSUE FOR COMMENTS	TE	PG
E	21/10/14	ISSUE FOR COMMENTS	PG	PG
F	14/01/15	ISSUE FOR COMMENTS	JN	PG

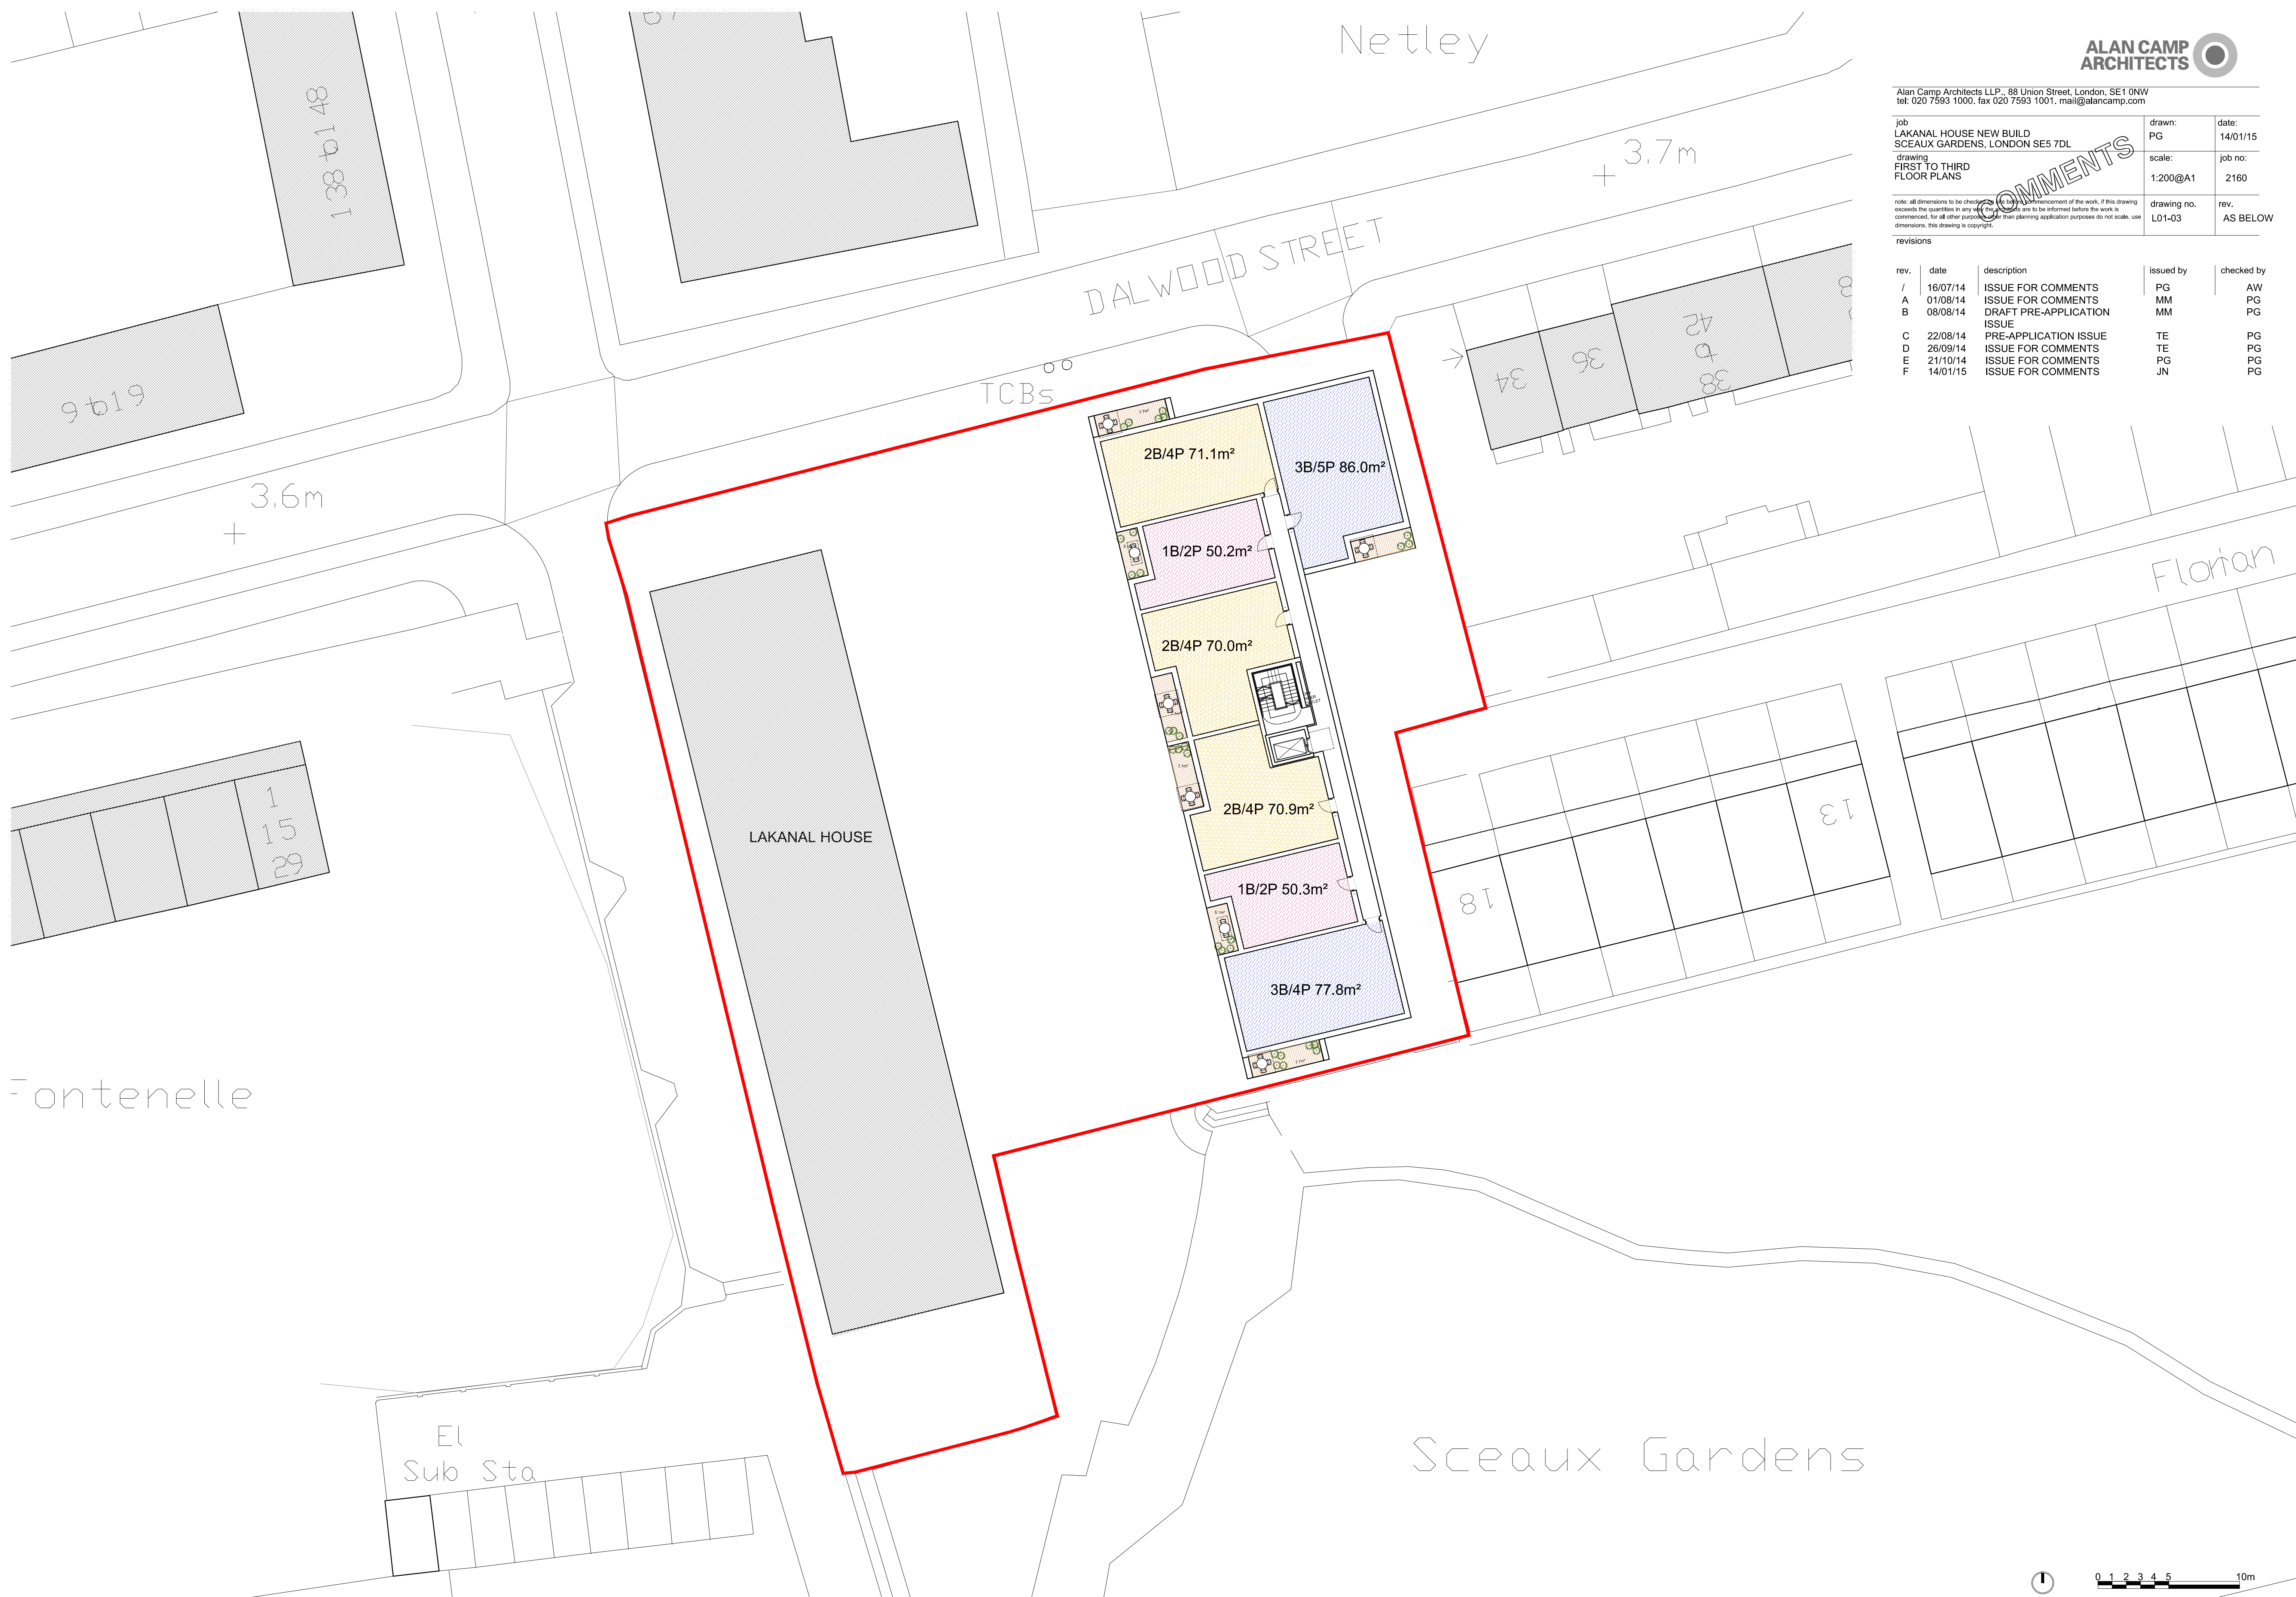



job: LAKANAL HOUSE NEW BUILD SCEAUX GARDENS, LONDON SE5 7DL	drawn: PG	date: 14/01/15
drawing: FOURTH FLOOR PLAN	scale: 1:200@A1	job no: 2160

note: all dimensions to be checked against the ground conditions. If this drawing exceeds the quantities in any way, the client shall be informed before the work is commenced. For all other purposes, for planning application purposes do not scale, use dimensions, this drawing is copyright.	drawing no. L04	rev. AS BELOW
--	--------------------	------------------

revisions				
rev.	date	description	issued by	checked by
/	16/07/14	ISSUE FOR COMMENTS	PG	AW
A	01/08/14	ISSUE FOR COMMENTS	MM	PG
B	08/08/14	DRAFT PRE-APPLICATION ISSUE	MM	PG
C	22/08/14	PRE-APPLICATION ISSUE	TE	PG
D	26/09/14	ISSUE FOR COMMENTS	TE	PG
E	21/10/14	ISSUE FOR COMMENTS	PG	PG
F	14/01/15	ISSUE FOR COMMENTS	JN	PG

