




Appendix 1

DO NOT SCALE

THE CONTRACTOR IS TO CHECK AND VERIFY ALL BUILDING AND SITE DIMENSIONS, LEVELS AND SEWER INVERT LEVELS AT CONNECTION POINTS BEFORE WORK STARTS.

THIS DRAWING IS TO BE READ AND CHECKED IN CONJUNCTION WITH ENGINEERS AND OTHER SPECIALIST DRAWINGS.

THE DRAWING AND THE WORKS DEPICTED ARE THE COPYRIGHT OF HAWORTH TOMPKINS LTD AND MAY NOT BE REPRODUCED EXCEPT BY WRITTEN PERMISSION.

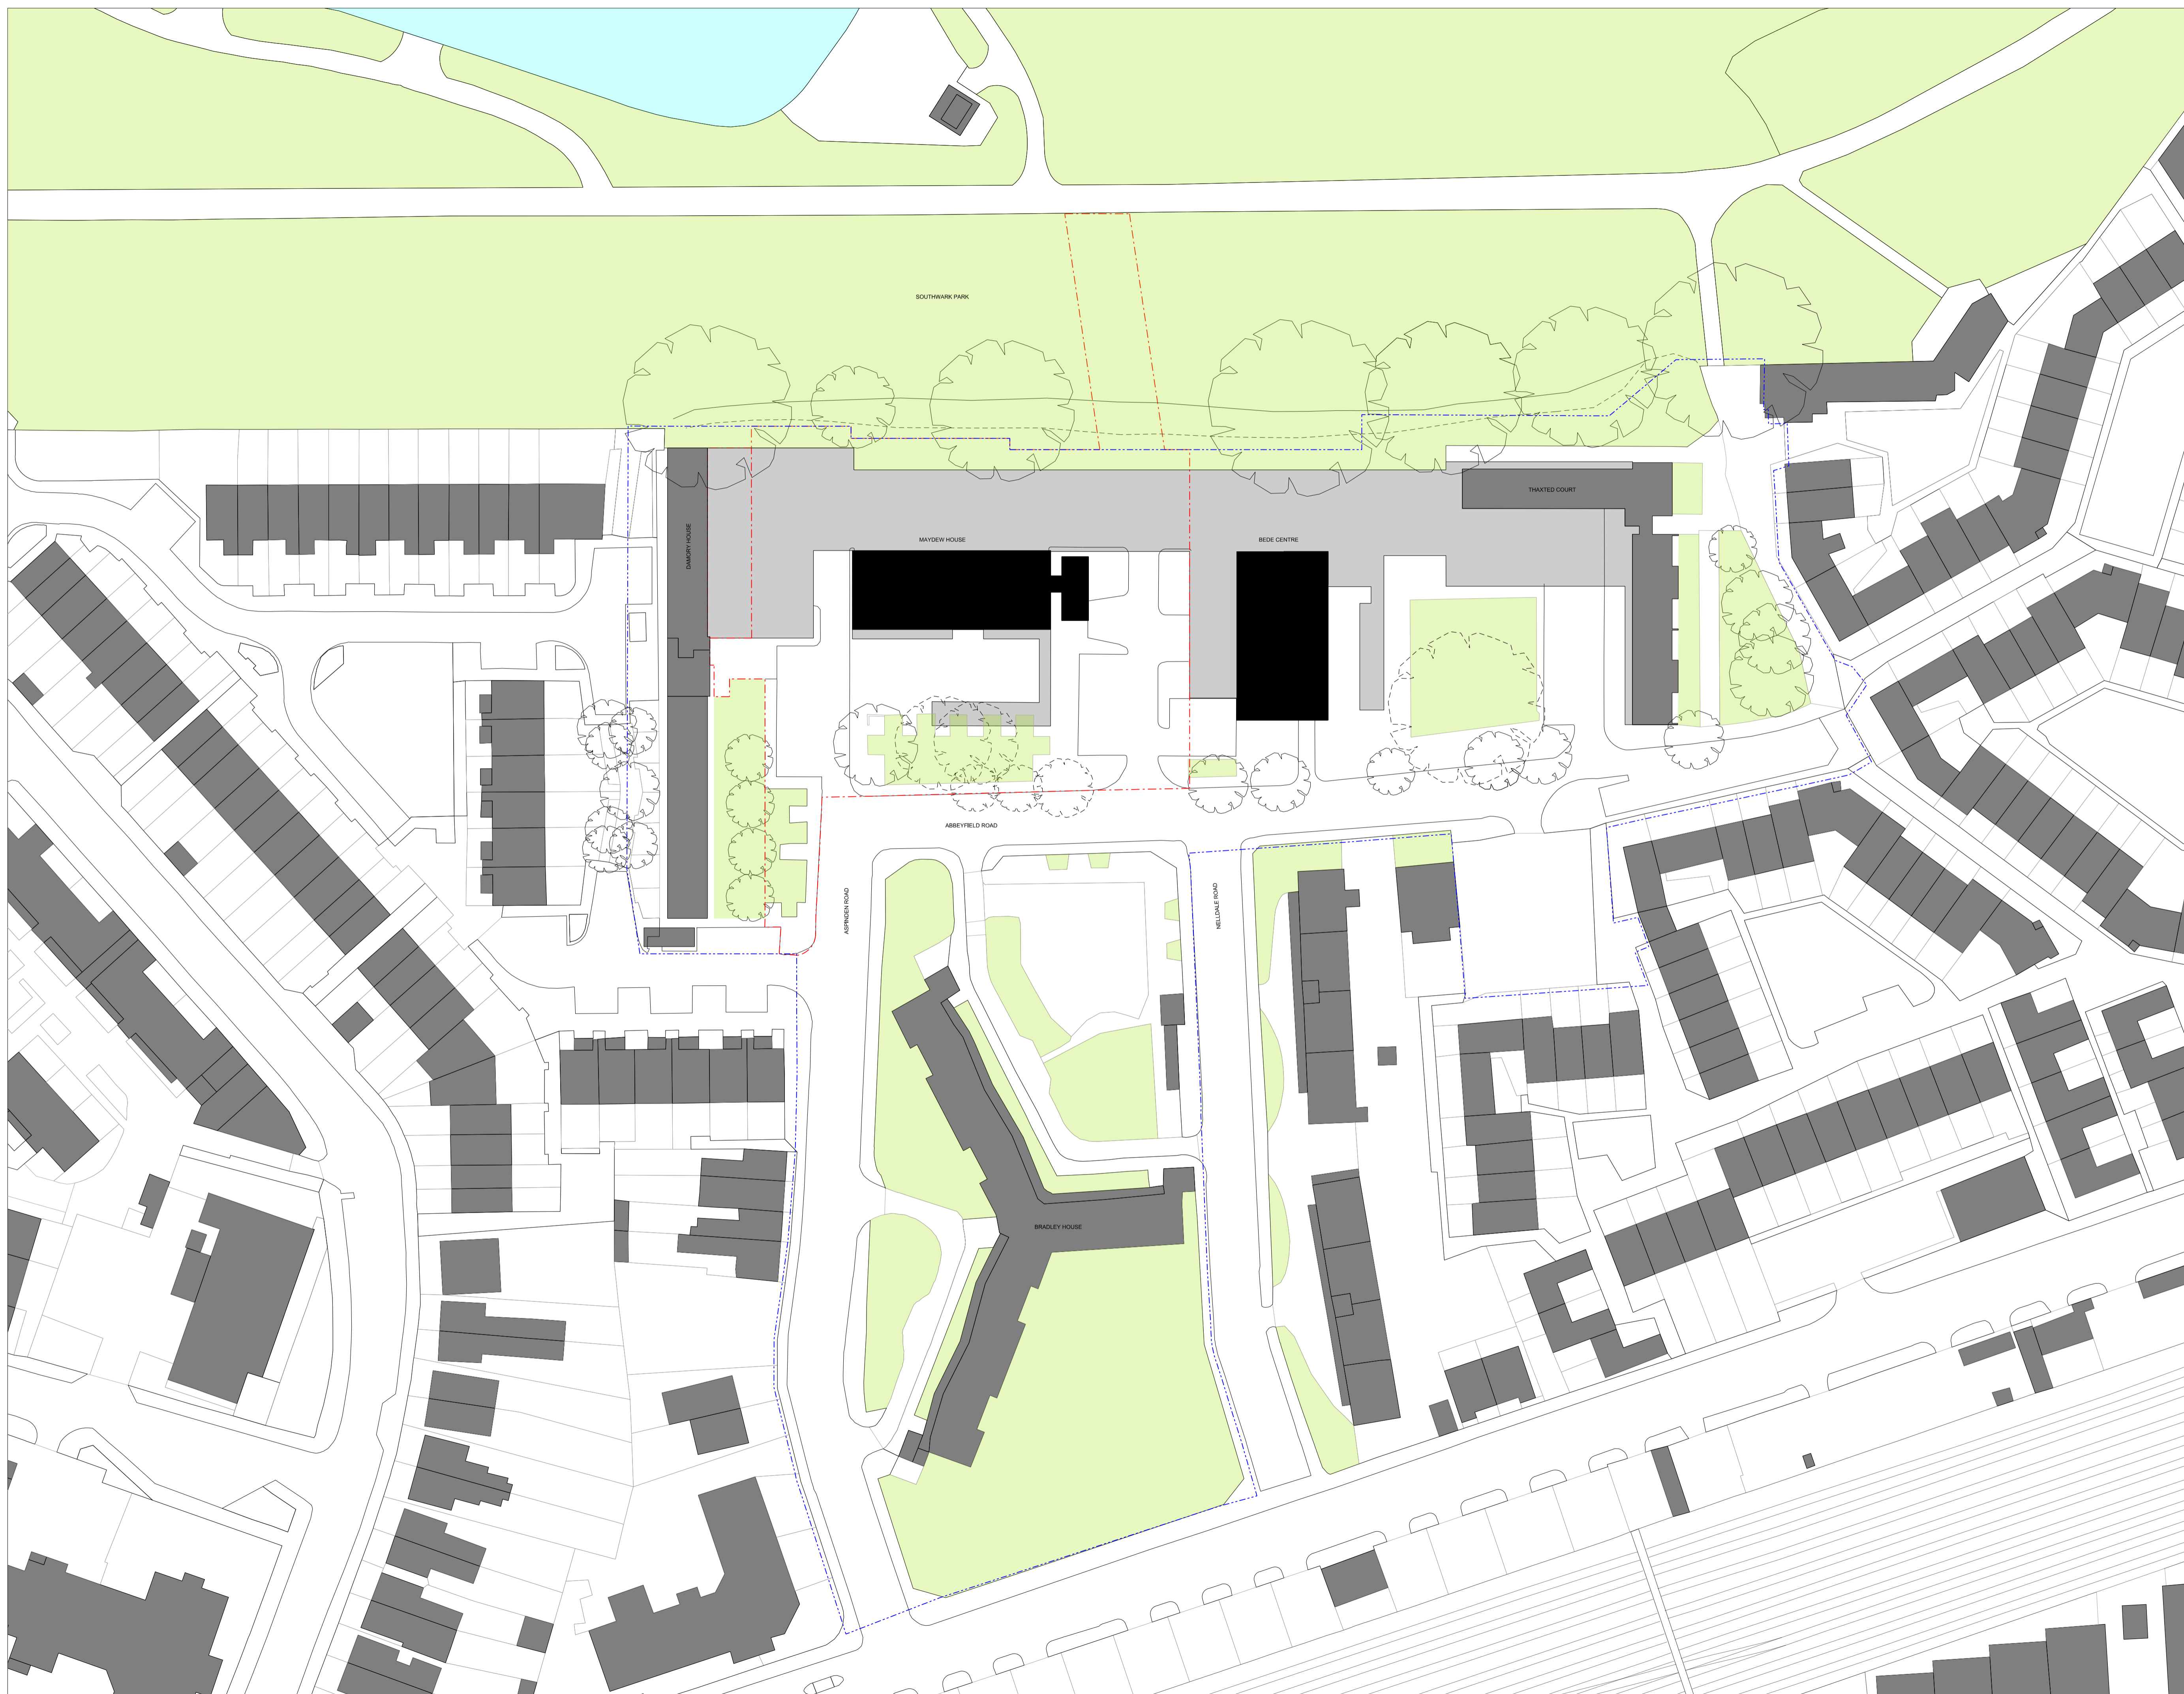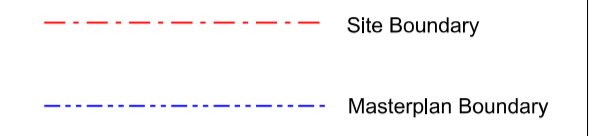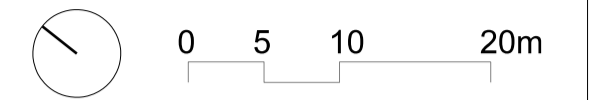

REV	DATE	DESCRIPTION
P1	07.02.17	PLANNING

33 Greenwood Place
London NW5 1LB
T +44 (0)20 7250 3225
W www.haworthtompkins.com

Haworth Tompkins

JOB 1553: MAYDEW HOUSE
DRG Maydew House Site Plan - Existing

DRG No 1553-HT-MH-XSP-000 REV P1
SCALE 1:500@A1 1:1000@A3 DATE 07.02.17
DRAWN BY EF INSPECTED BY CF
DRAWING STATUS **PLANNING**