


**Appendix 4 - Proposed housing zone areas**

BSI 007 SCALE PROGRAMME. ALL DIMENSIONS MUST BE TAKEN FROM HERE.



PROPOSED HOUSING  
DEXT ZONE -  
APPROX : 6,600 m<sup>2</sup>

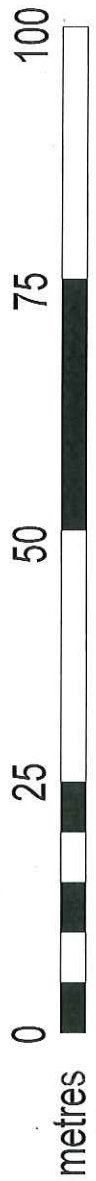

- South Works
- Games Courts (Hard Surface)
- Multi Use Games Areas
- Soft Internal and Social Area
- Hard Internal and Social Area
- Hard Areas
- Associated User Area
- Associated Storage Area
- Access

Area Type	USE	AREA
Games Courts	1	15,324
Multi Use Games Areas	2	8,872
Soft Internal and Social Area	3	27,724
Hard Internal and Social Area	4	8,872
Hard Areas	5	27,724
Associated User Area	6	11,112
Associated Storage Area	7	11,112
Access	8	11,112
<b>TOTAL</b>		<b>137,856</b>

Rev	Description	By	Chk	Date
D1	Plan Update	CC	JRS	08/03/2017
D2	Final Copy	CC	JRS	14/11/2016


**Southwick Council**  
 CAD/CAPTURE  
 Property: **Greater Angel Primary School CAK**  
 Title: **Site Plan**  
 Area Information  
 Job: 2225wg\_1  
 Total Site Area: 11076.1 Scale: N.T.S.  
 Gross External Area: 5208.1 Date: 14/11/2016  
 Gross Internal Area: 5252.9 Survey: 09/11/2016  
 Total Base Area: 5080.3 Drawn: CAD/CAPTURE  
 Net Internal Area: 3723.1 Checked: GD  
 Filename: 2225wg  
 Drawing No: 2/10/2255



- Sports Pitches
- Games Courts (Hard Surposed)
- Soft Informal and Social Area
- Hard Informal and Social Area
- Habitat Areas
- Supplementary Nat Area
- Associated Non-Nat Area
- Access



PROPOSED SILS4 PRU UNIT  
 APPROX: 1,100m<sup>2</sup>  
 \* REMAINING SITE FOR  
 PROPOSED HOUSING DEVT  
 APPROX: 3,940m<sup>2</sup>

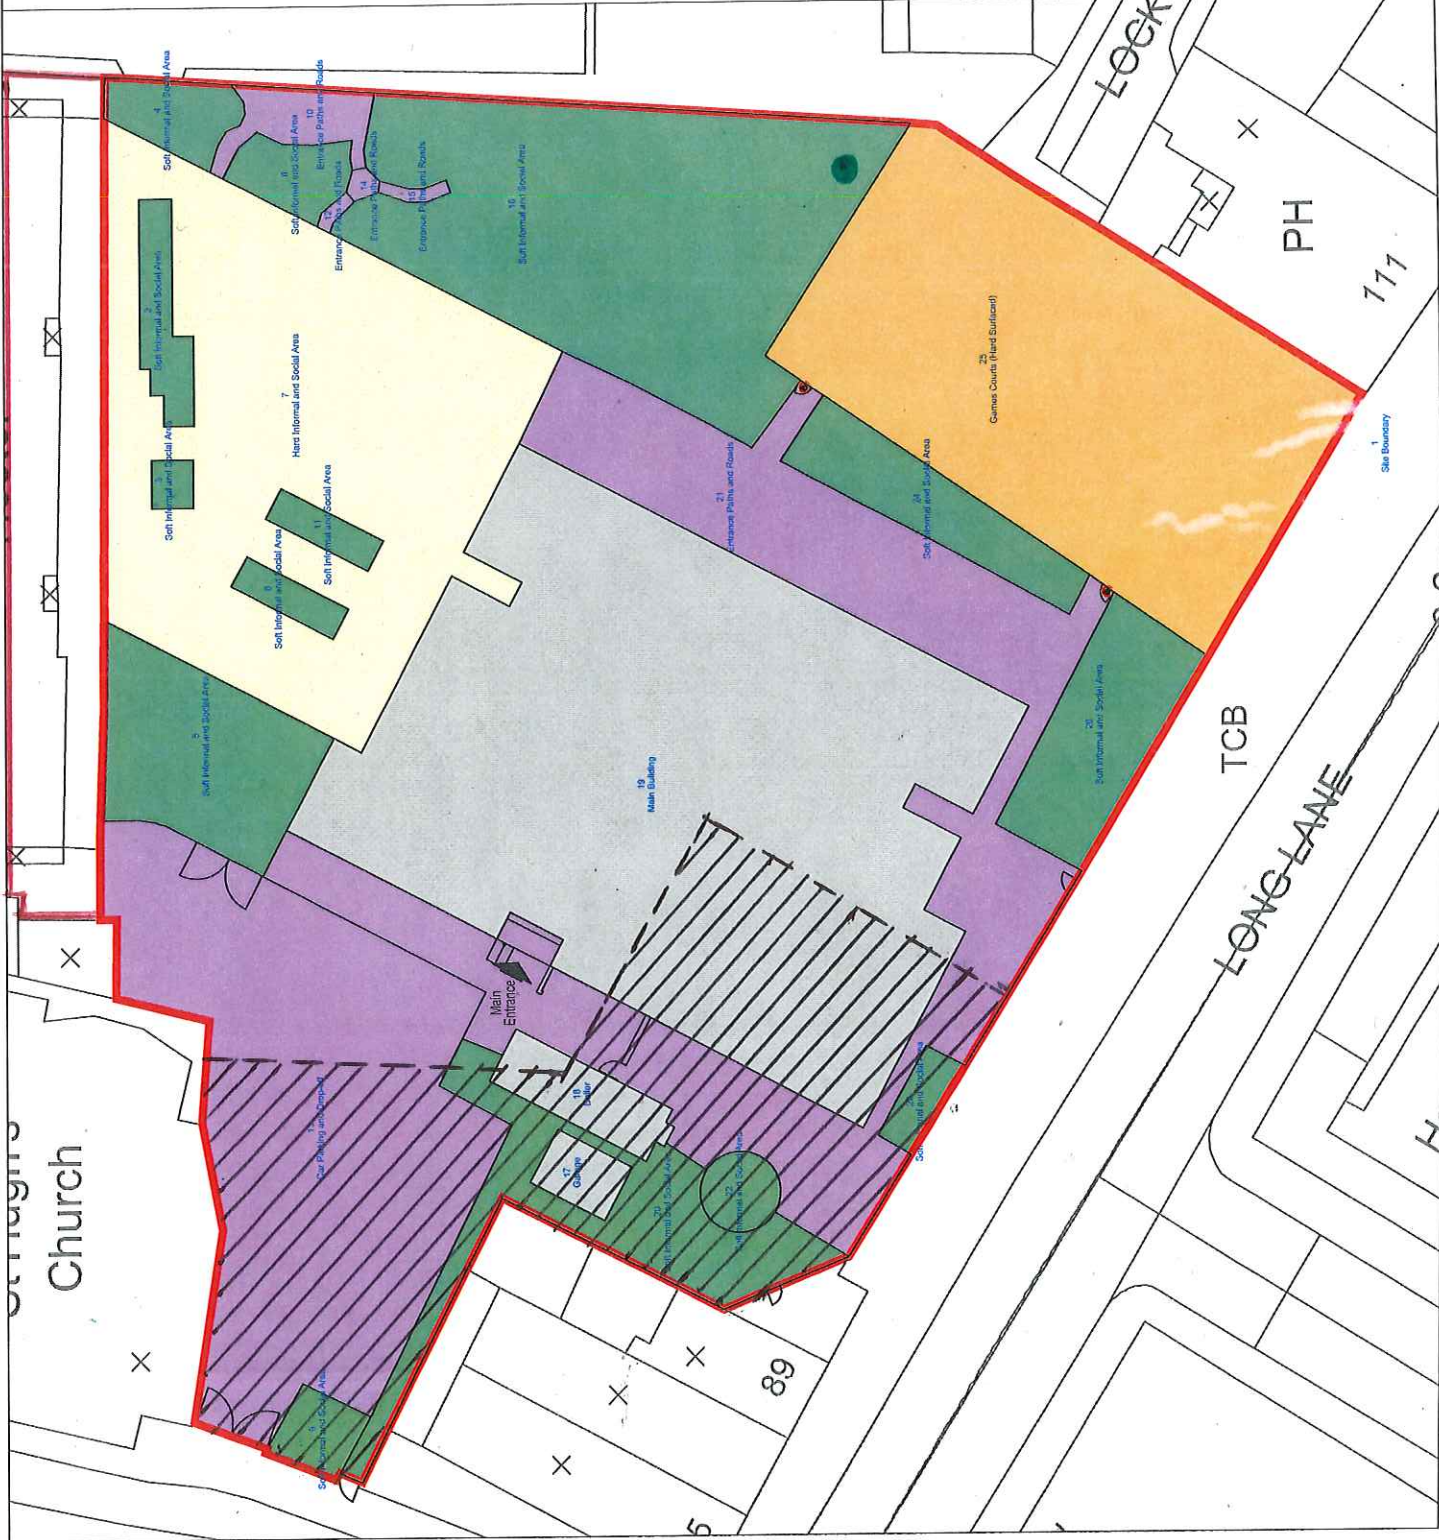

Rev	Description	Drawn	Chkd.	Date
00	Initial Supply	CC	ARB	06/02/2008

**CAD-CAPTURE** **Southwark Council**  
 Greenbank Technology Park - Chicheage Way  
 London SE16 5PU  
 Tel: 01254 504450  
 www.cadcapture.co.uk

AssetCapture™		www.asetcapture.com		Tel: 01254 504450		Fax: 01254 50401	
Property: Beormund Special School				Title: Site Plan			
Scale: NOT TO SCALE	Drawn: CAD-CAPTURE	Filename: T157.dwg	Rev:	00			
Date: 06/02/2008	Checked: ARB	Drawing No:	2107167				
Survey: 05/02/2008	Job: 5648						



- Sports Pitches
- Games Courts (Hard Surfaced)
- Soft Informal and Social Area
- Hard Informal and Social Area
- Habitat Areas
- Supplementary Net Area
- Associated Non-Net Area
- Accents




<550 & / OR STEP

PROPOSED HOUSING DEVT ON  
SITE AREA APPROX : 2,280 m<sup>2</sup>

ALEXIS STREET

Ps

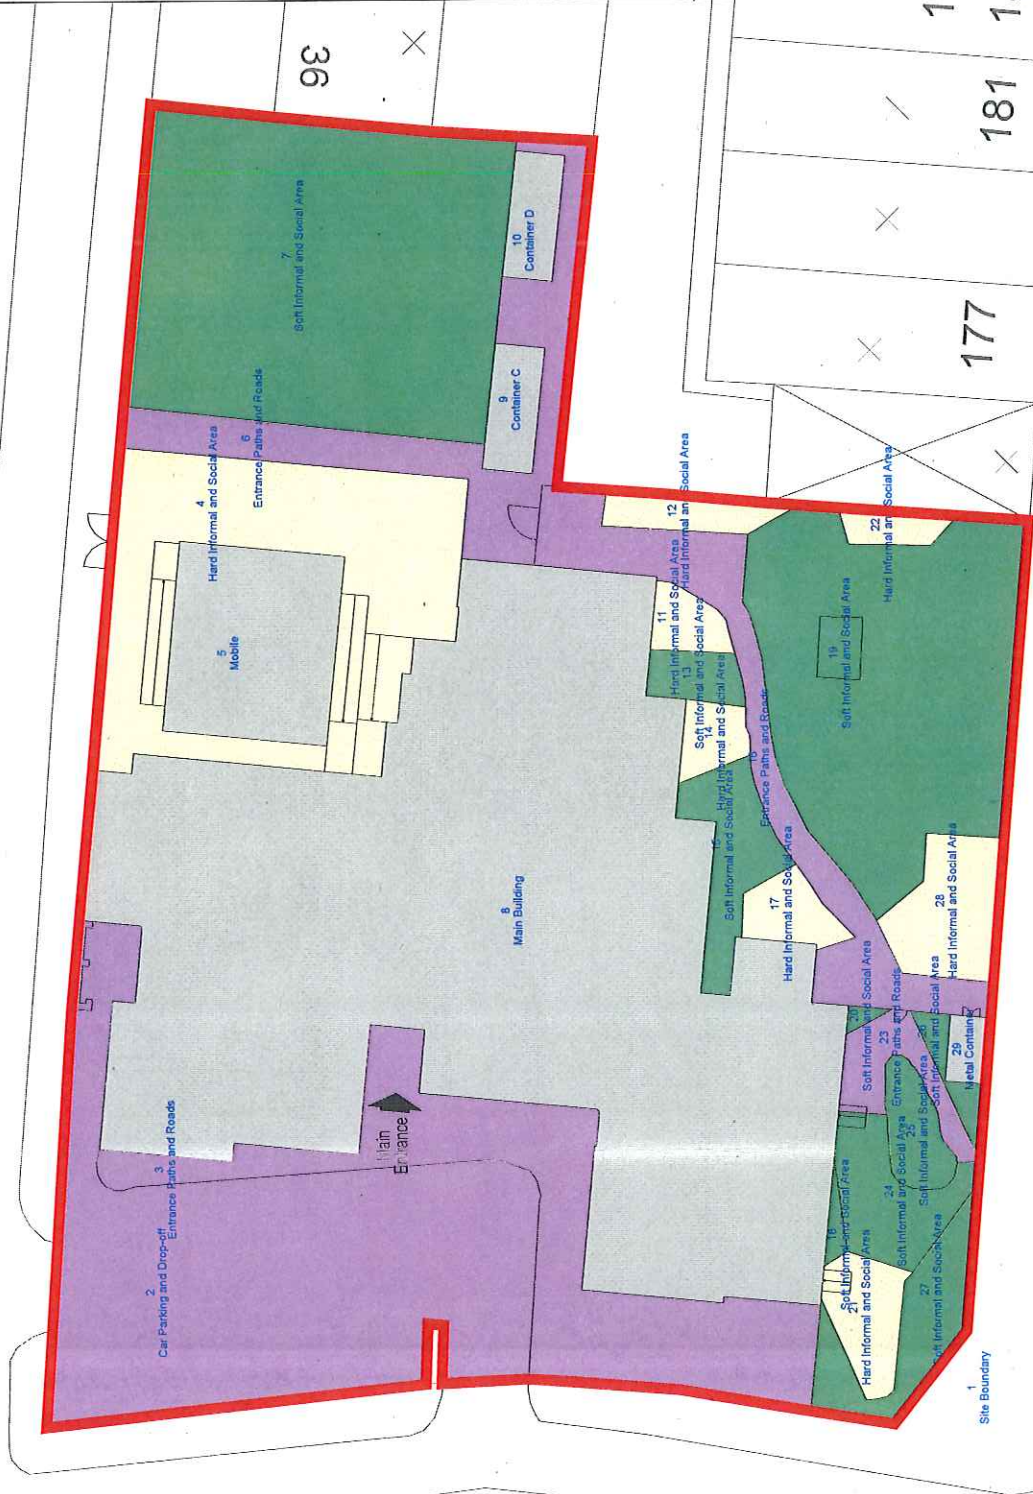

Rev	Description	CC	ARB	Drawn	Chkd.	Date
00	Initial Supply					12/03/2008

**CAD-CAPTURE** . . . . .  
Greenbank Technology Park - Challenge Way  
Blairholm - Lancaster - SE1 3SR - England  
www.cadcapture.co.uk  
Tel: 01284 354460

AssetCapture™ www.assetcapture.net Tel: 01284 354460 Fax: 01284 354401

Property: **Cherry Garden Special School**  
Title: **Site Plan**

Scale: NOT TO SCALE	Drawn: CAD-CAPTURE	Filename: 7186.dwg
Date: 12/03/2008	Checked: ARB	Drawing No: 210/7186
Survey: 14/02/2008	Job: S4048	Rev: 00