


Land adjacent to 6 Dog Kennel Hill

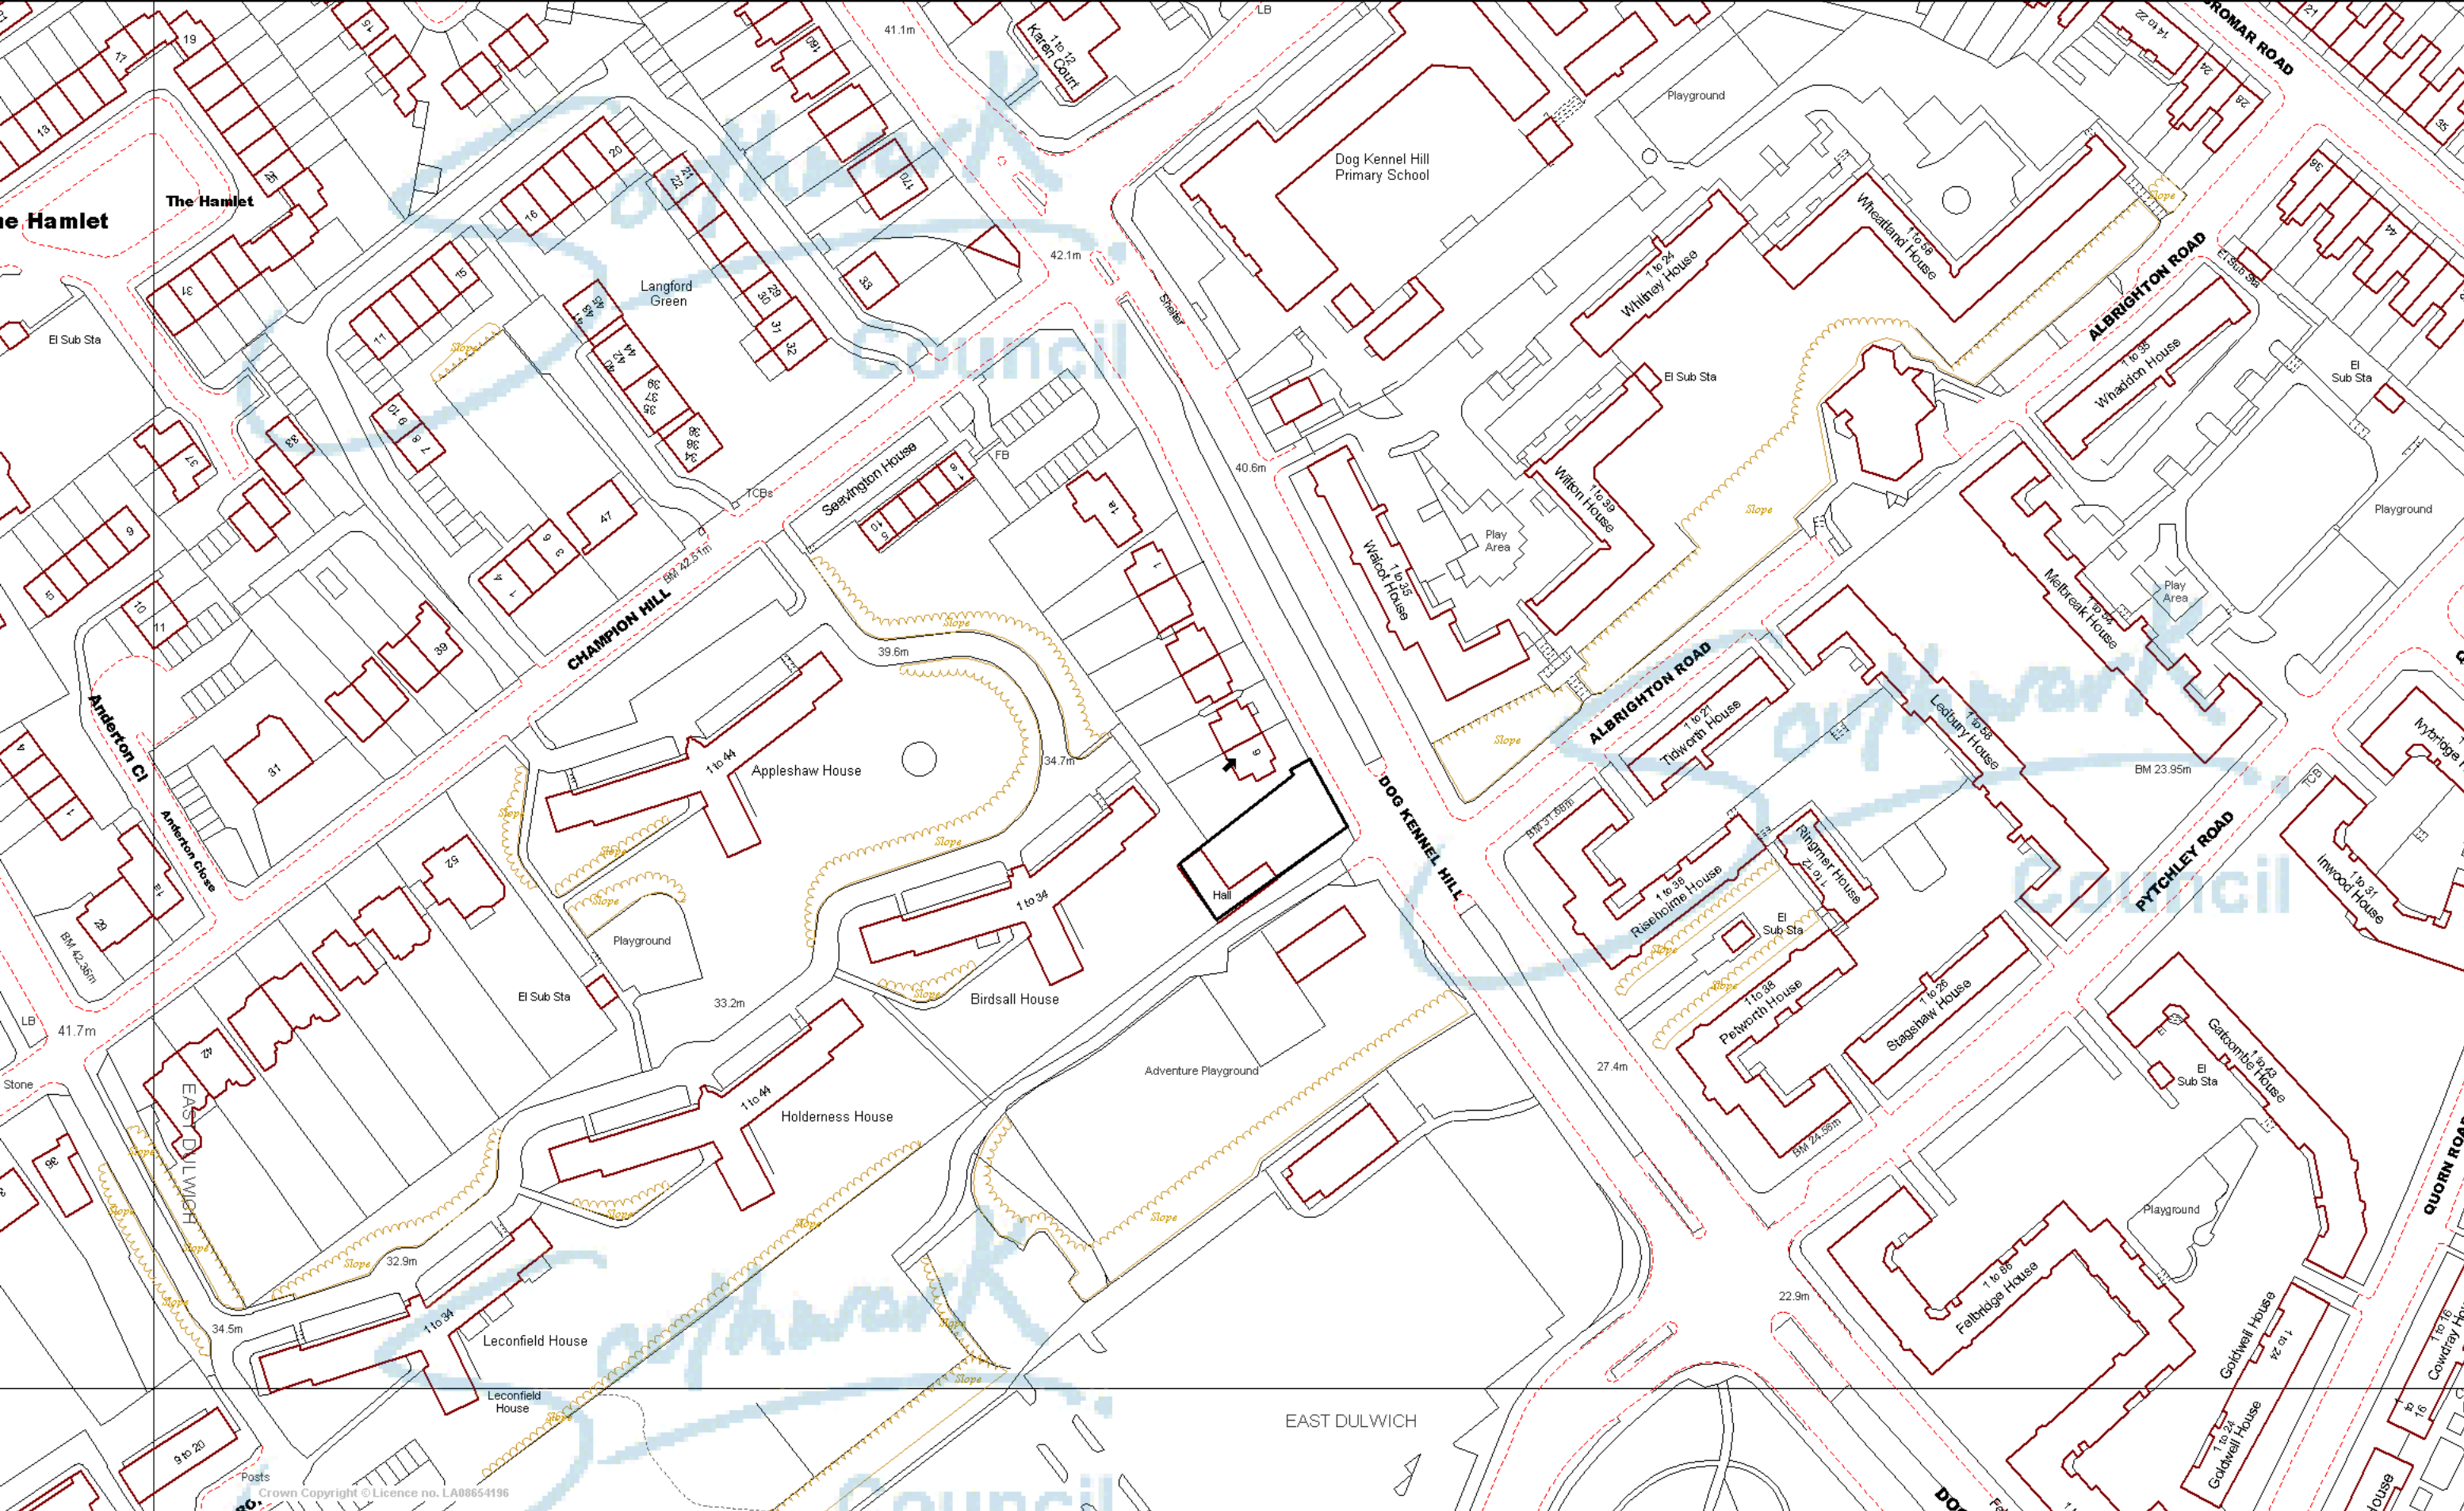

© Crown Copyright All rights reserved. London Borough of Southwark. License LA08654196 2003

This site plan supplied by the London Borough of Southwark is for Planning and Building Control purposes only.

Claire Cook
Date 25/6/2004
Scale 1/1250

Southwark Council