


### East Dulwich Grove

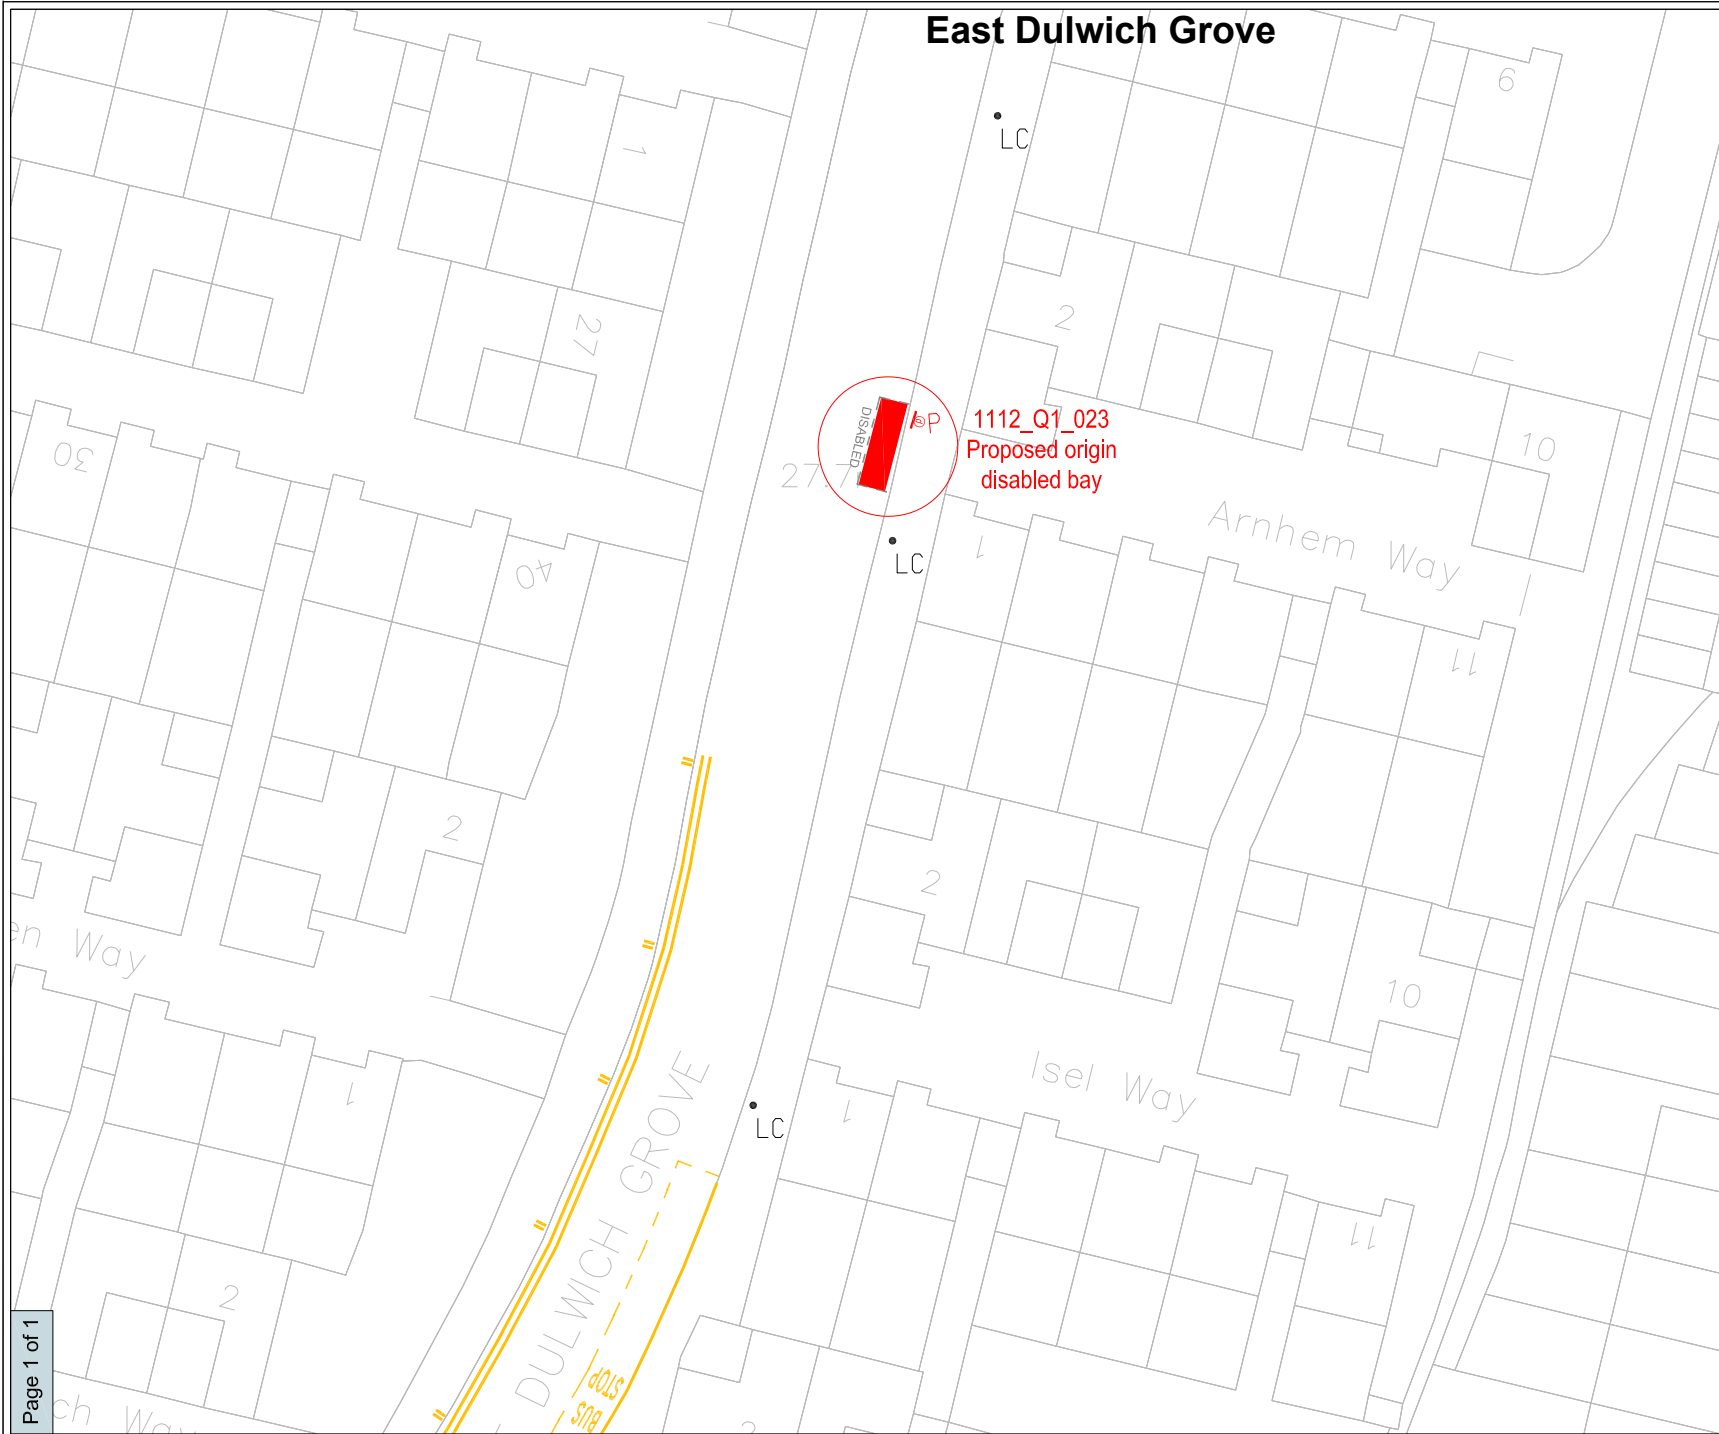

NETWORK DEVELOPMENT



Environment, Public Realm  
PO Box 64529, London SE1 5LX

LEGEND

Revision details	By	Date	Suffix
			A
			B

Project ID / name

1112Q1\_LOCAL\_PARKING\_AMENDMENTS

Drawing title

EAST\_DULWICH\_GROVE  
PROPOSED\_DISABLED\_BAY

Layout

INITIAL DESIGN

Scale

1:500\_AT\_A4

File name

1033\_ID\_V1.dwg

Drawn	Designed	Checked	Approved
PG JUNE11	PG JUNE11	TW JUNE11	TW JUNE11

© Crown copyright. All rights reserved ((0)100019252) 2011