
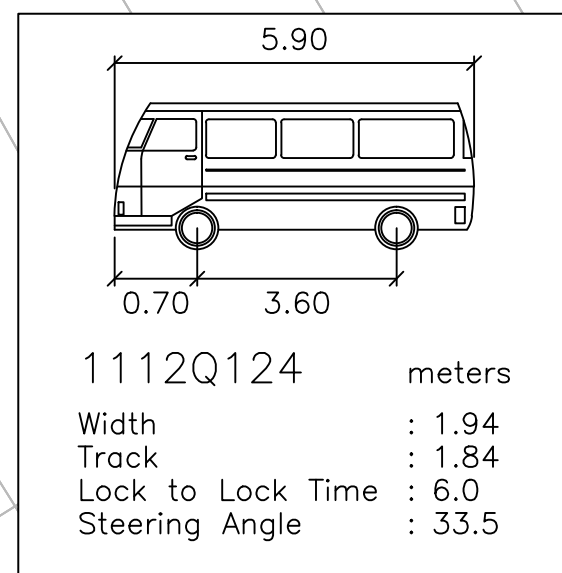


Appendix 3

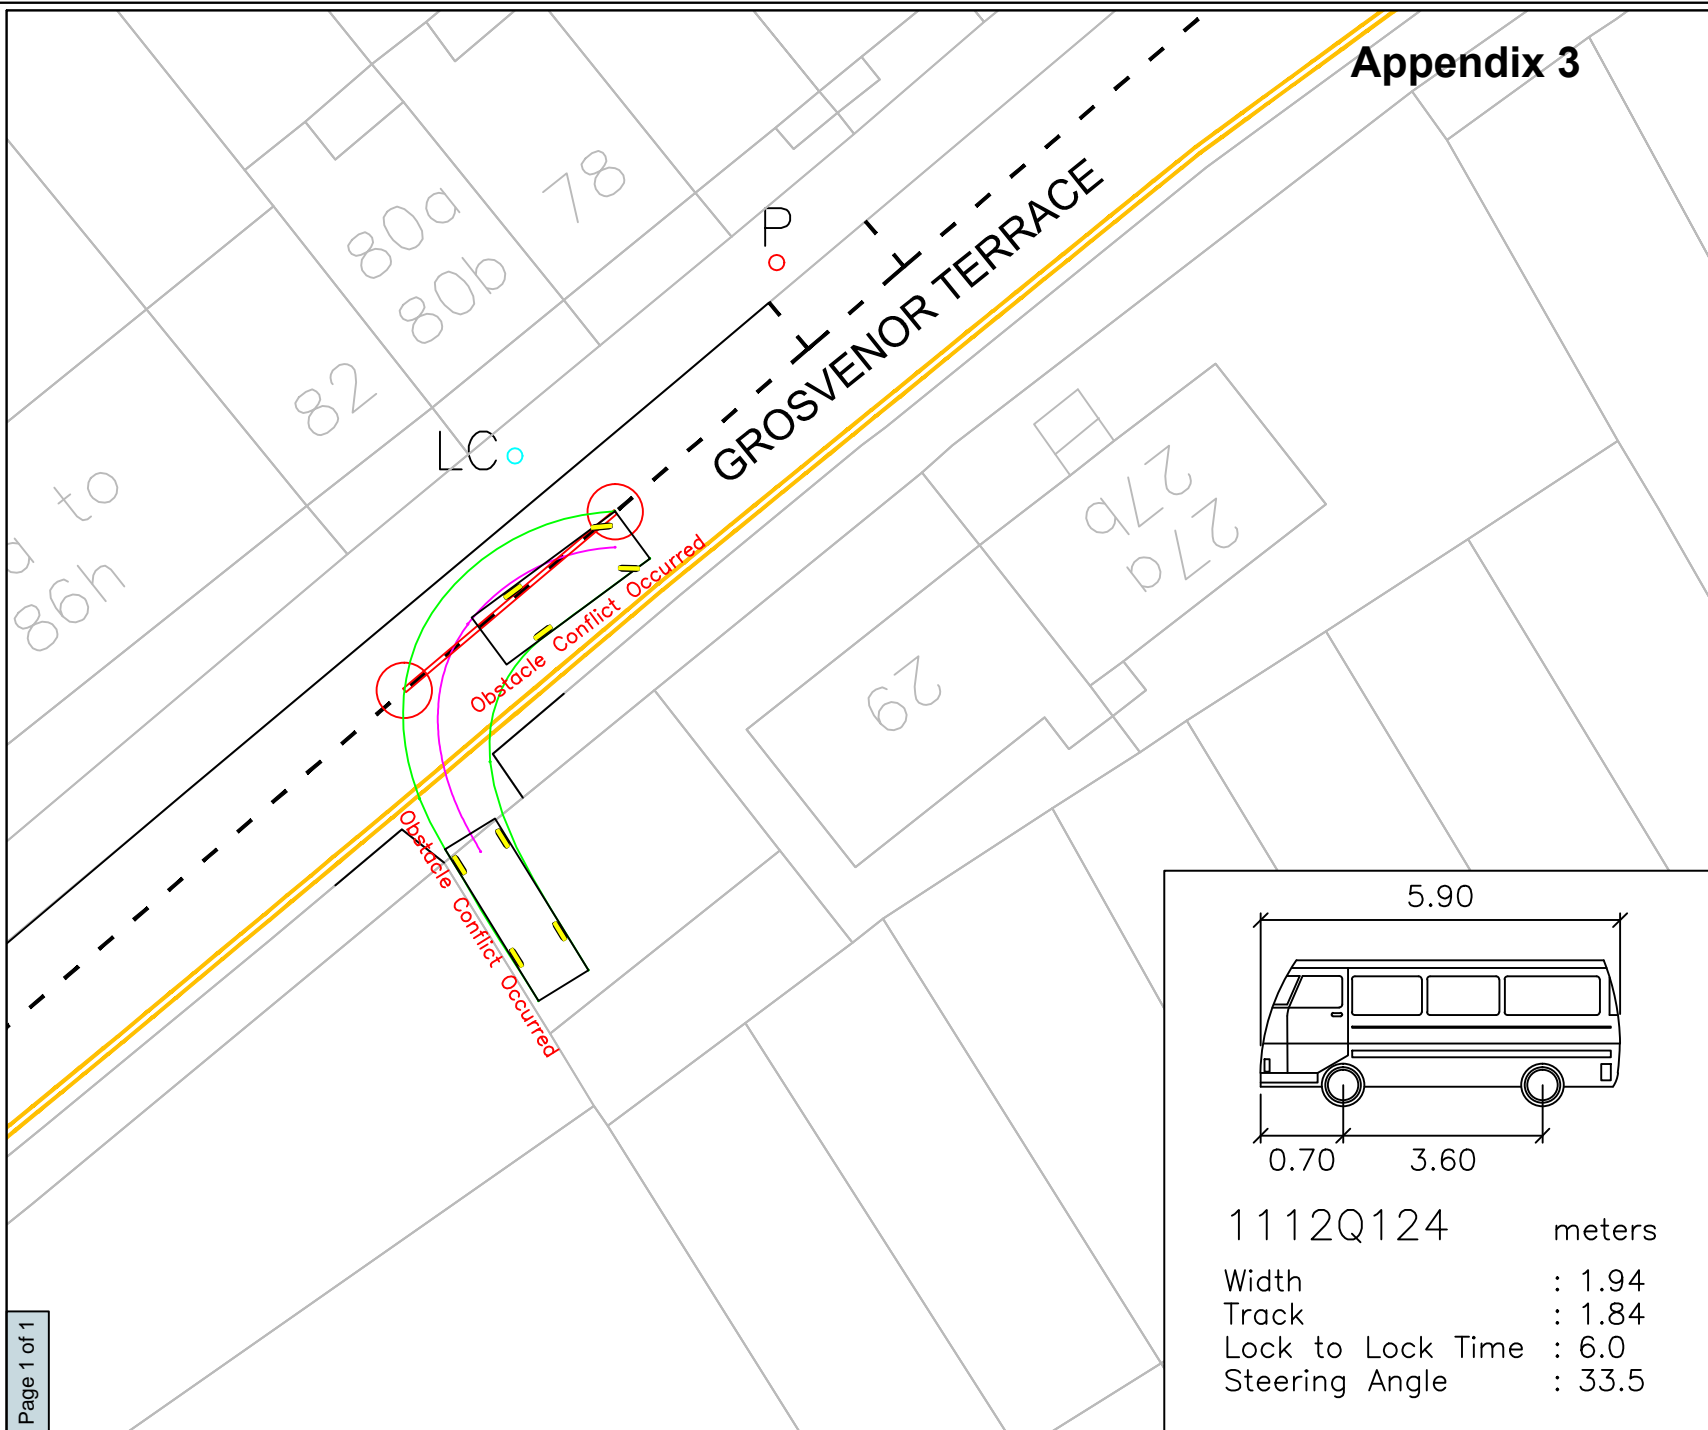

Revision details	By	Date

Project ID / name

1112_Q1_24

Drawing title
 GROSVENOR TERRACE

Layout

Vehicle sweep path analysis

Scale

1:250 ANSI A (8.50 X 11.00)

File name

Grosvenor Terrace sweep analysis

Drawn	Designed	Checked	App
PG	PG	TW	T

© reserved ((0)100019252) 201