

Appendix 5

NETWORK DEVELOPMENT



Environment, Public Realm
PO Box 64529, London SE1 5LX

LEGEND

- WAITING RESTRICTION (At Any Time)
- LOADING BAY
- 30min FREE BAY
- PERMIT HOLDER ONLY BAY
- 2 HOUR METER
- 4HR SHARED USE BAY
- DOCTOR PARKING BAY
- DISABLED BAY
- MOTORCYCLE BAY

Revision details	By	Date	Suffix
			A
			B

Project ID / name

1112Q2_LOCAL_PARKING_AMENDMENTS

Drawing title

STRADELLA ROAD
PROPOSED_AAT_WAITING_RESTRICTIONS

Layout

DETAILED_DESIGN

Scale


1:200_AT_A4

File name

1112Q2020

Drawn	Designed	Checked	Approved
MH	MH	TW	CJ
18/08/11	18/08/11	18/08/11	19/08/11

© Crown copyright. All rights reserved (0)100019252) 2011

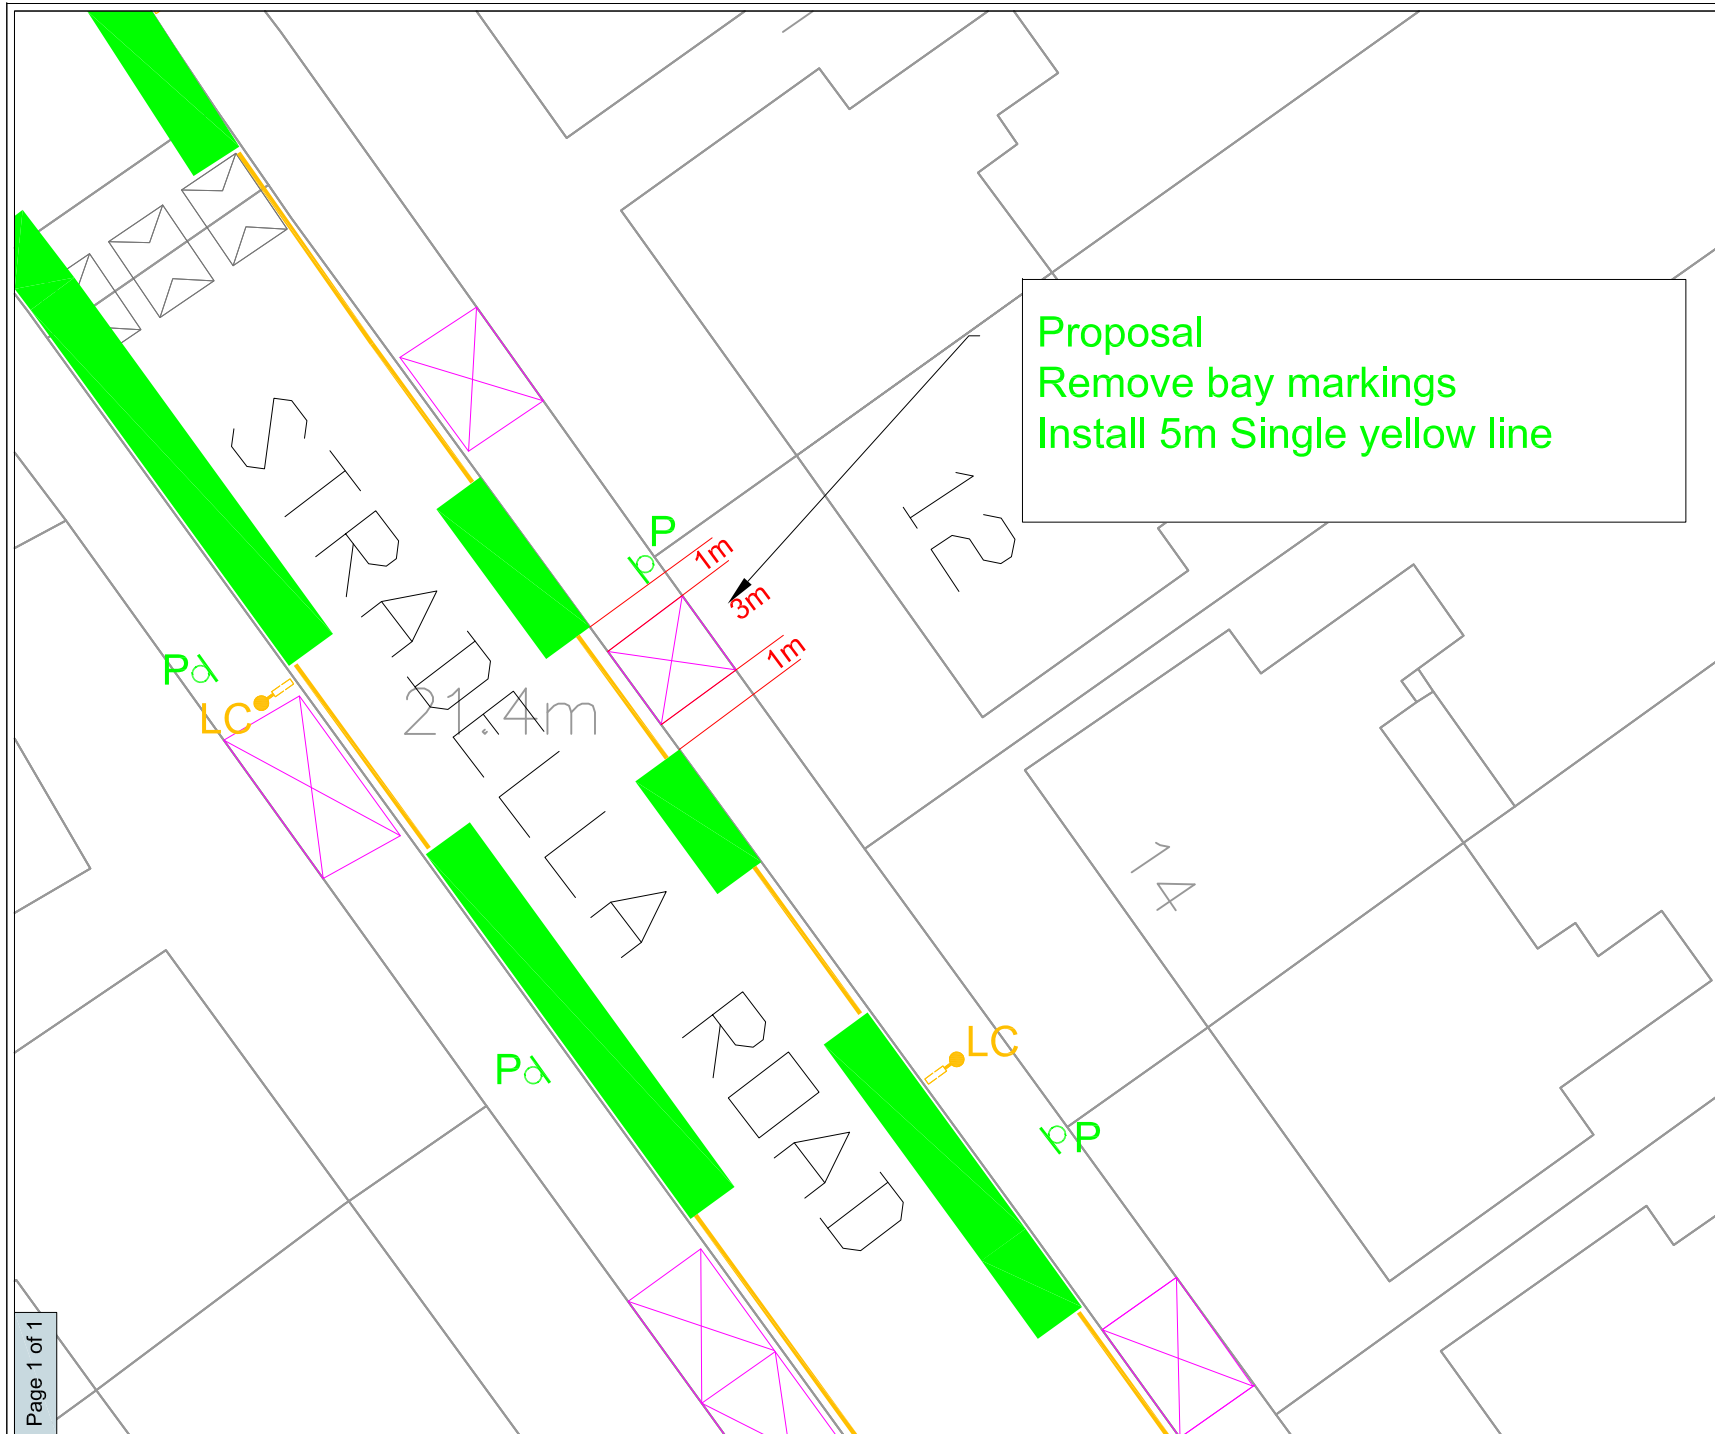

Proposal
Remove bay markings
Install 5m Single yellow line