

Proposed works at Camberwell Old Cemetery

February 2012

www.southwark.gov.uk

Like many other Council's Southwark is running short of space within its cemeteries. In April 2011 the council decided to undertake a programme of works in the borough's existing cemeteries to ensure that it can continue to provide a burial space for residents, while at the same time seeking views about the long terms options available to it.

Since then we have created over 300 new burial plots in Camberwell Old Cemetery and Camberwell New Cemetery, providing enough burial space for nearly two years.

The next step involves re-use of an area of over 7,000 square metres at Camberwell Old Cemetery, Forest Hill Road, SE22 that has previously been used for public burials (shown on the plan overleaf).

The intention is to raise ground levels by up to one metre through topping up with extra soil. The added depth will allow for new burials at this location. The works will include-

- Clearance of scrub and trees and fallen trees and stumps as part of planned maintenance in January.
- A new temporary entrance for construction vehicles and site hoarding at Wood Vale
- Delivery and distribution of approx. 4640 cubic metres of soil to the area
- New foot paths including a new path for the Green Chain Walk
- Grass turfing to create new lawns
- Planting of new trees and shrubs
- Removal of trees in poor condition
- Installation of gravel memorial strips

The works will be subject to a formal planning application in March 2012.


To contact us please email: parks@southwark.gov.uk

Postal Address: Southwark Council
Environment & Leisure Department
Parks and Open Spaces
3rd Floor, Hub 1
PO BOX 64529
London
SE1 5LX

- Site/Application Boundary
- Land also under the control of the applicant

Site Area 7,105 sq.m

CAMBERWELL OLD CEMETERY

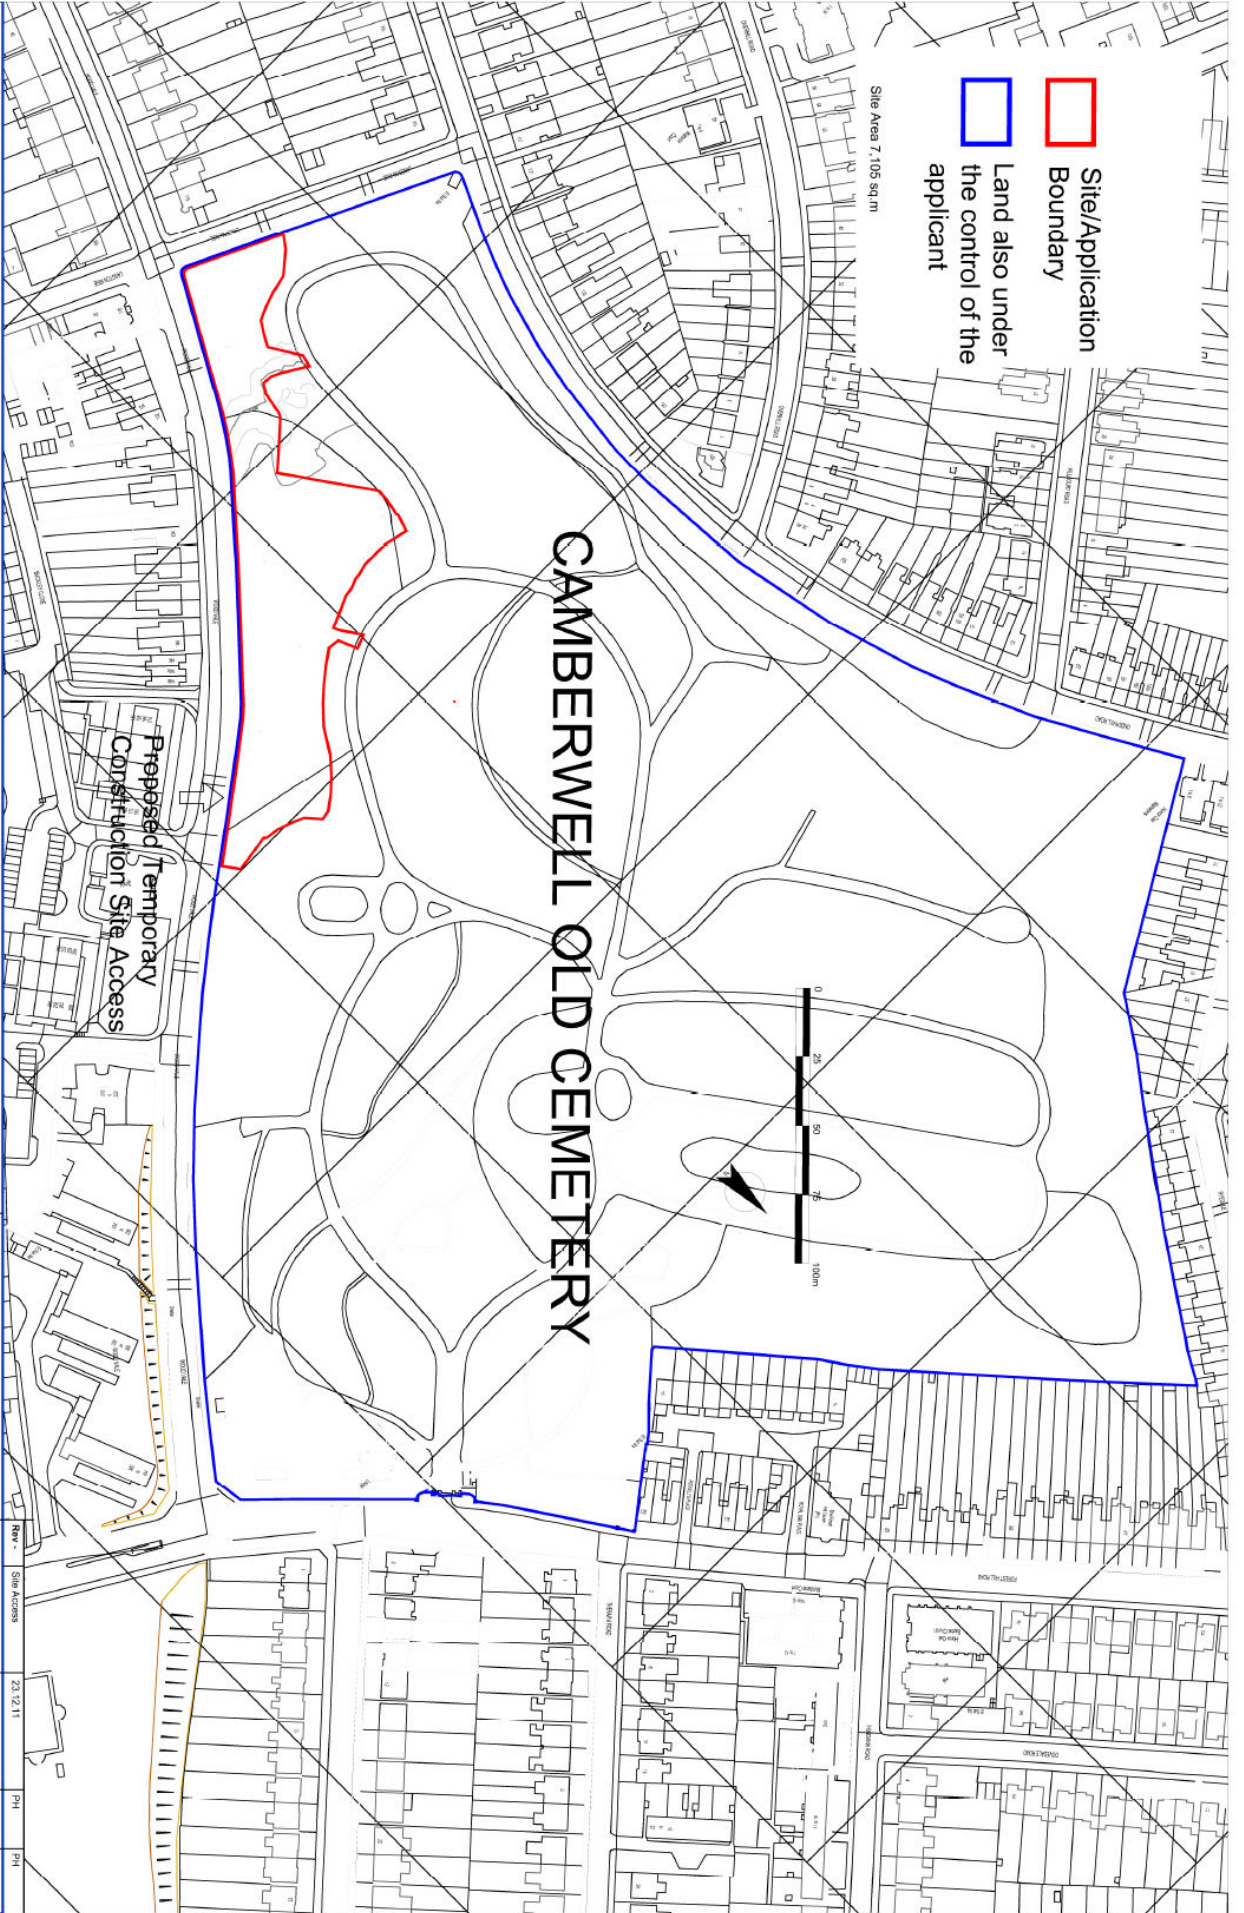

Based upon Ordnance Survey mapping with the permission of the Controller of the Majesty's Stationery Office. © Crown Copyright. Unauthorised reproduction is prohibited. Crown copyright and may also be protected by other intellectual property rights. See Ordnance Survey Licence M3000.

Proposed Temporary Construction Site Access

client: Southpark Council
 project: Southpark Cemeteries
 drawing title: Camberwell Old - Site F and F1 - Location Plan

Rev	Site Access	date	drawn	checked
1		25.11.2011	PH	PH
		04.04.07	vw	sk