



Appendix 3

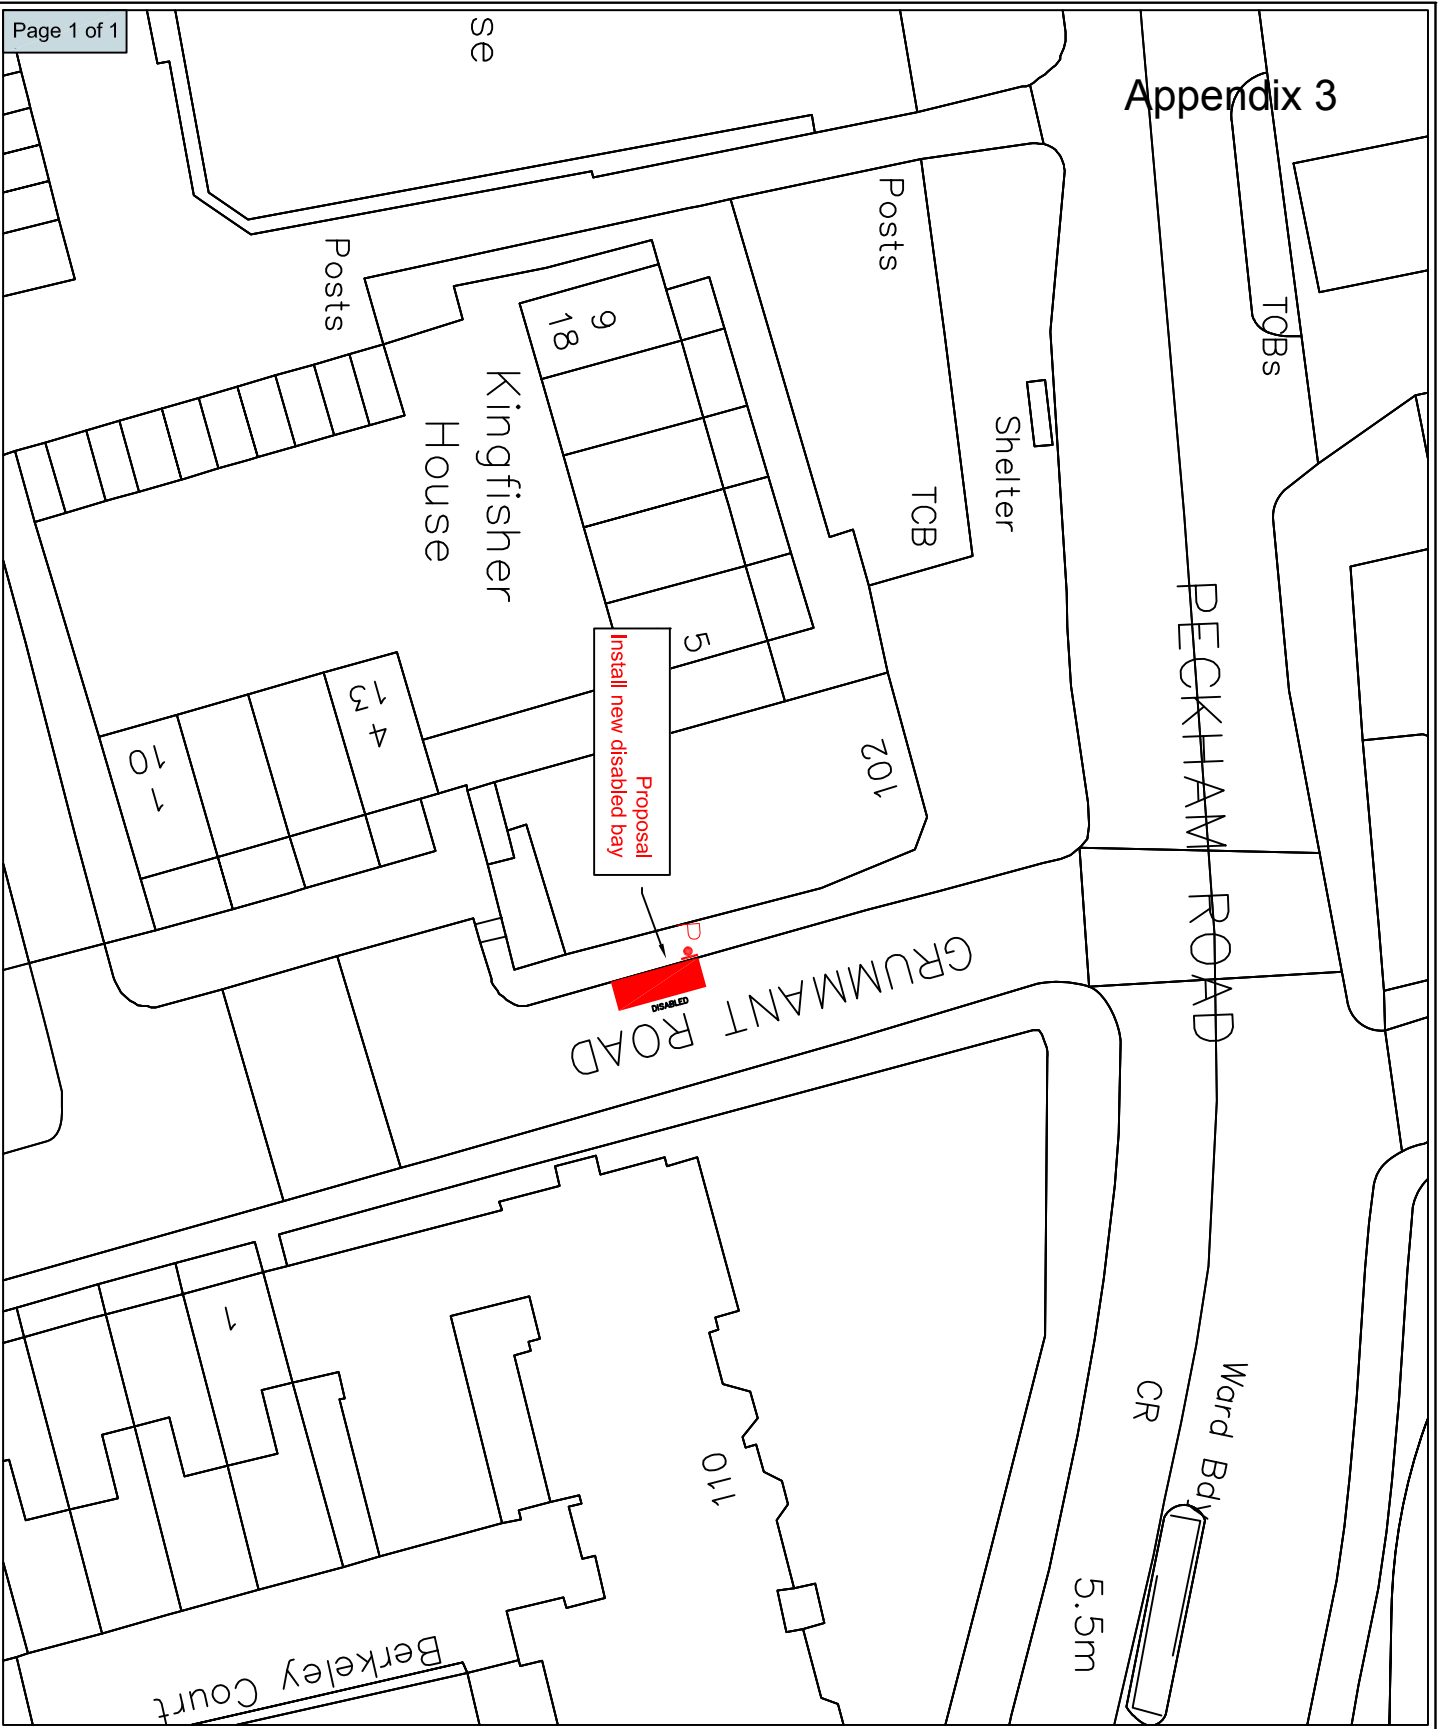

NETWORK DEVELOPMENT

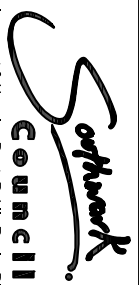

Environment & Housing Dept, Public Realm Division
 PO Box 64629, London SE1 5LX

LEGEND

 Proposed disabled bay markings

 Disabled bay sign and post

Revision details	By	Date	Scale
			A
			B

Project Number	121301_LOCAL_PARKING_AMENDMENTS
Title	GRUMMANT_ROAD PROPOSED_DPDP Layout

Scale	1:500
File Name	1213_018

Drawn	MH	Designed	MH	Checked	TW	Approved	TW
	25/04/12		01/05/12		01/05/12		01/05/12