



Stephen
Bulgin


Appendix 4

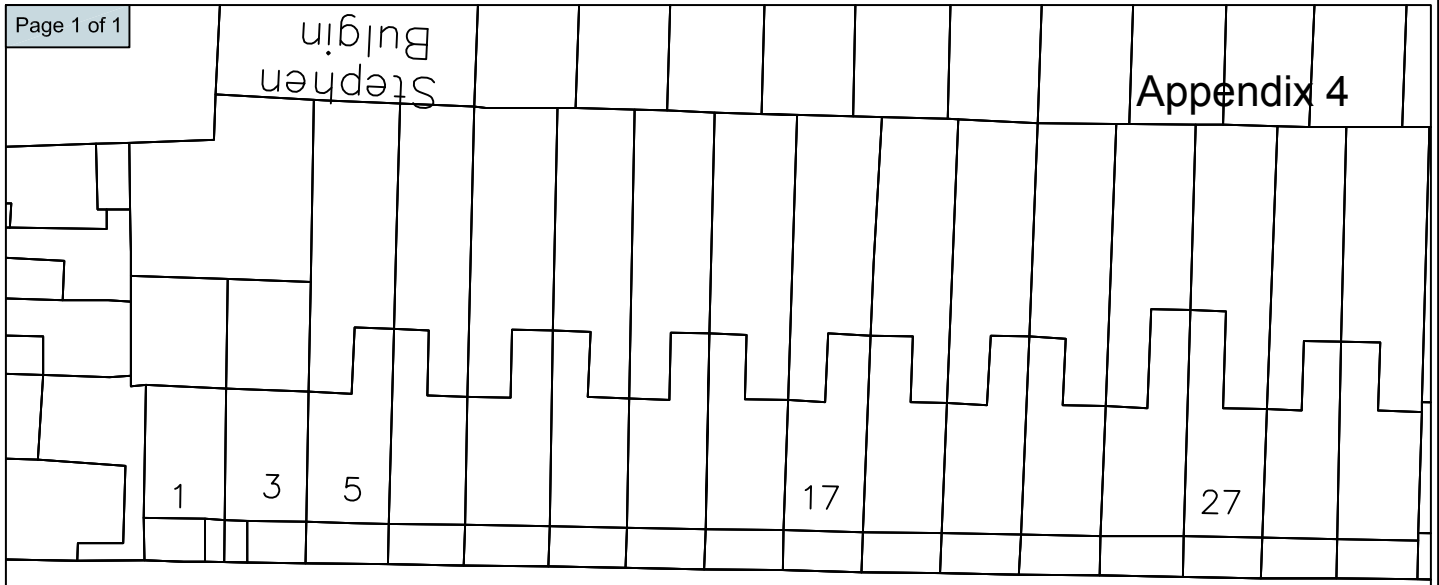

KING'S GROVE

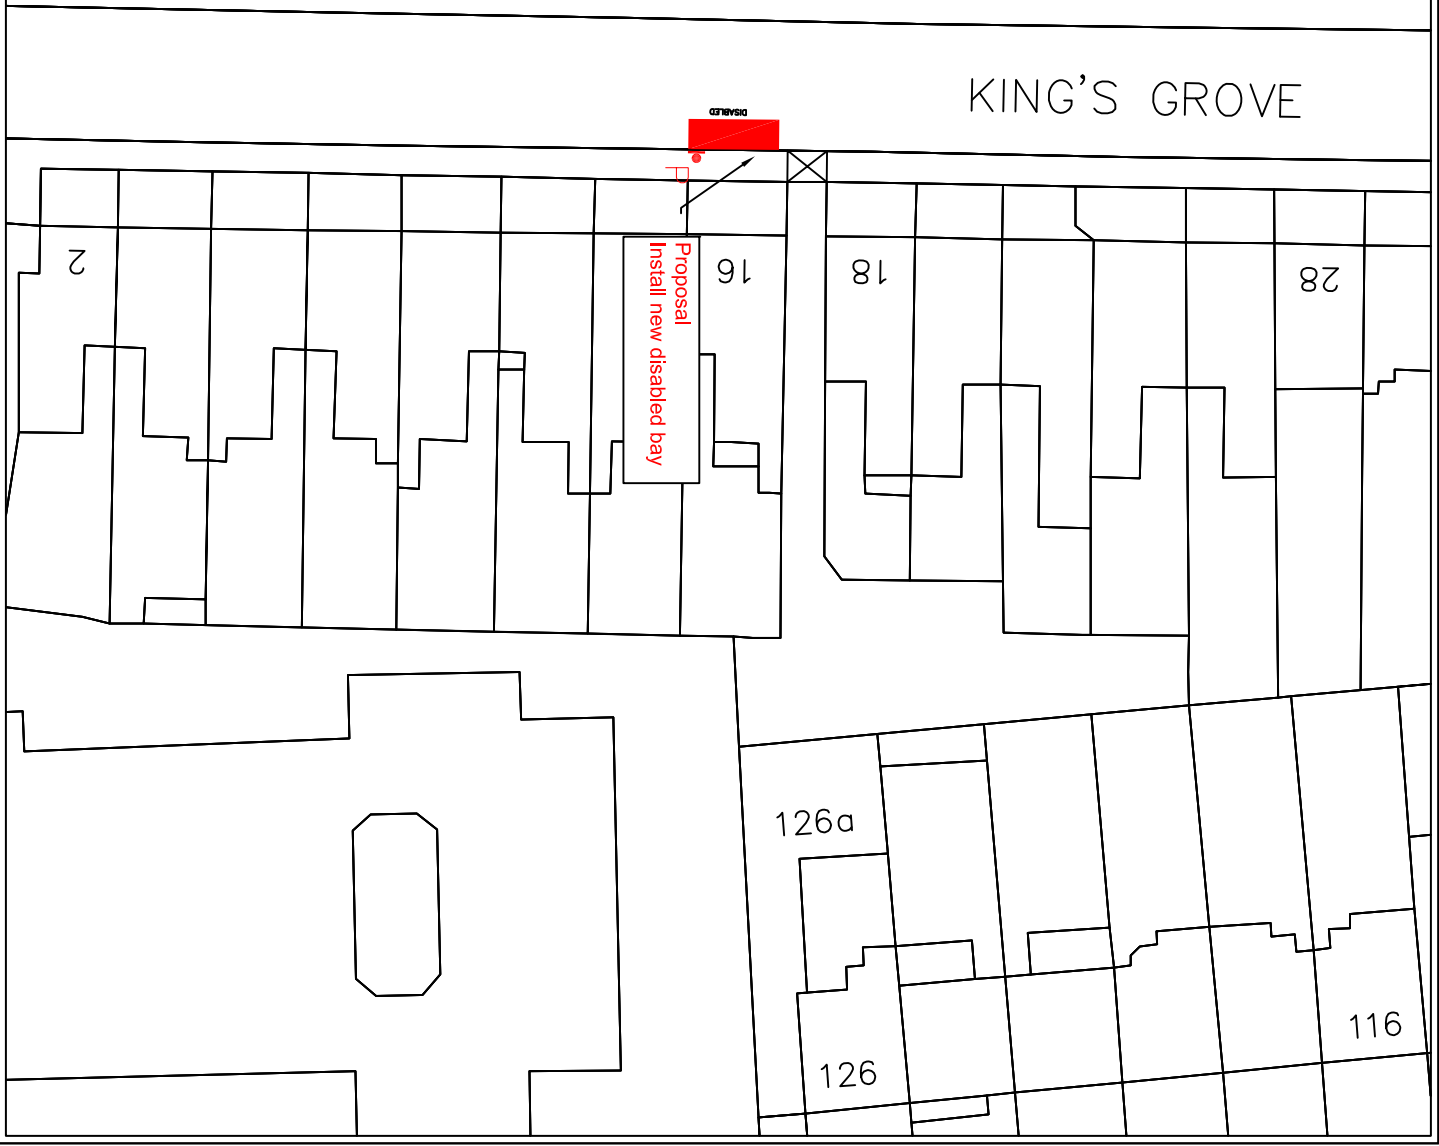

NETWORK DEVELOPMENT

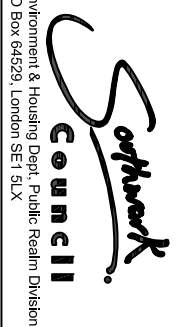

Environment & Housing Dept, Public Realm Division
PO Box 84529, London SE1 5LX

LEGEND



Proposed disabled bay markings



Disabled bay sign and post



Disabled badge holders only

Revision details	By	Date	Stuffs
			A
			B

Project Number	1213Q1_LOCAL_PARKING_AMENDMENTS						
Title	KING'S GROVE PROPOSED_DPPP Layout						
Scale	1:500						
File Name	1213Q1_015						
Drawn	MH	Designed	MH	Checked	TW	Approved	TW
Date	25/04/12	Date	01/05/12	Date	01/05/12	Date	01/05/12

Appendix 4