



# Appendix 7

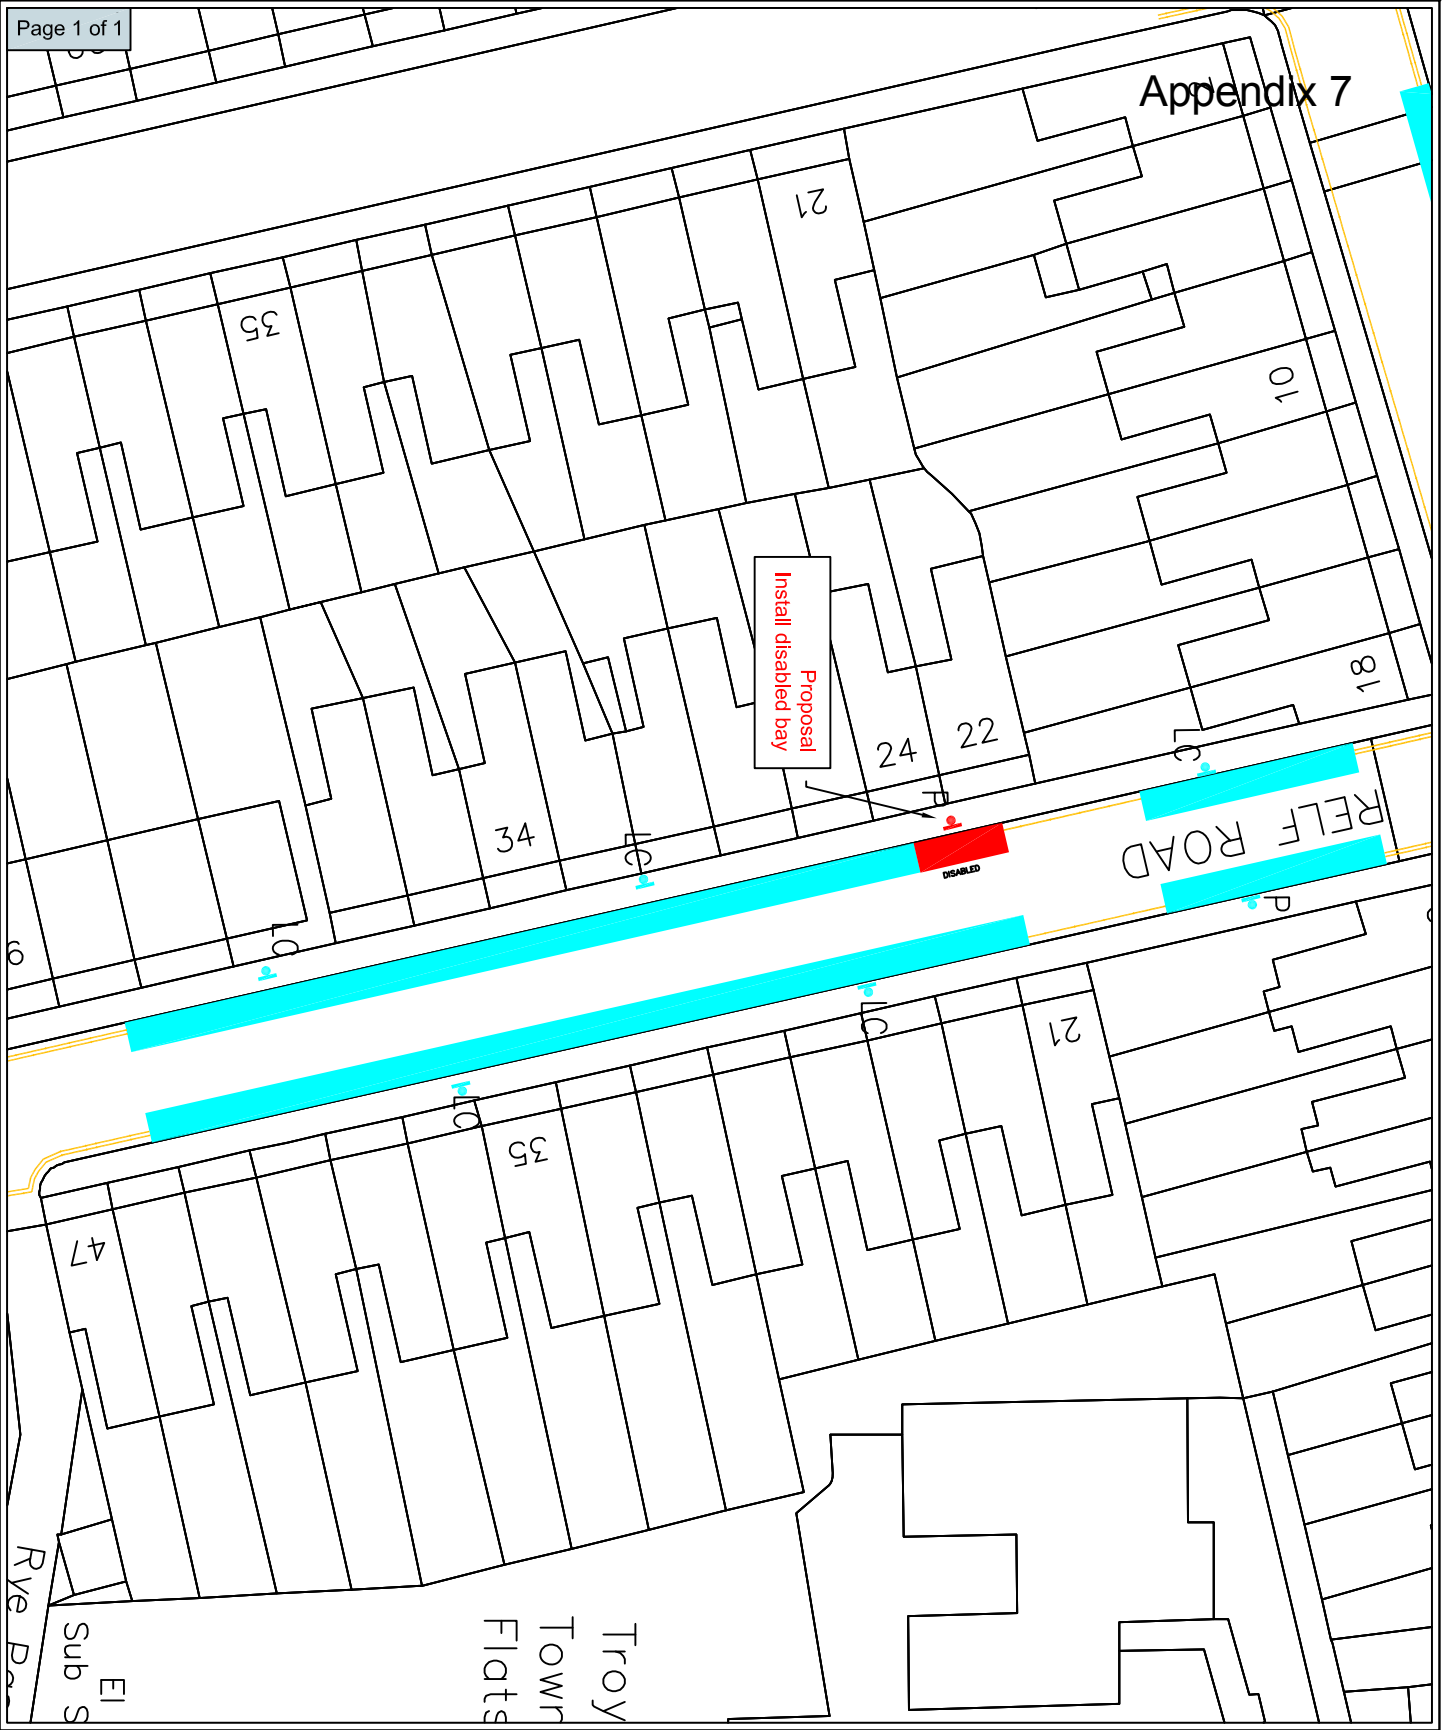

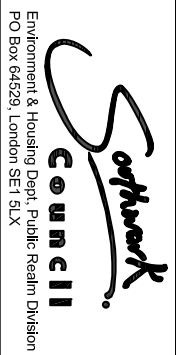

## NETWORK DEVELOPMENT



### LEGEND

 Proposed disabled bay markings

 Disabled bays for holders only  
 Disabled bay sign and post

Revision details	By	Date	Suffix
			A
			B

<b>Project Number</b>	121301_LOCAL_PARKING_AMENDMENTS
<b>Title</b>	RELF ROAD PROPOSED_DPPP Layout

<b>Scale</b>	1:500
<b>File Name</b>	121301_032

<b>Drawn</b>	MH	<b>Designed</b>	MH	<b>Checked</b>	TW	<b>Approved</b>	TW
	24/05/12		28/05/12		07/06/12		07/06/12