


Appendix 2

Public Realm Projects



Environment and Leisure, Public Realm
PO Box 64529, London SE1 5LX

LEGEND

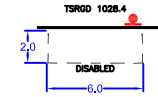

Project ID / name

1213_LPA_Q2

Drawing title

Limesford Road
Proposed origin disabled bay

Layout

Appendix 2

Scale


1:500 ANSI A (8.50 X 11.00 INCHES)

File name

1213Q2_013

Drawn	Designed	Checked	Approved
MH	MH	TW	TW
29/06/12	03/07/12	11/07/12	11/07/12

© Crown copyright. All rights reserved ((0)100019252) 2012

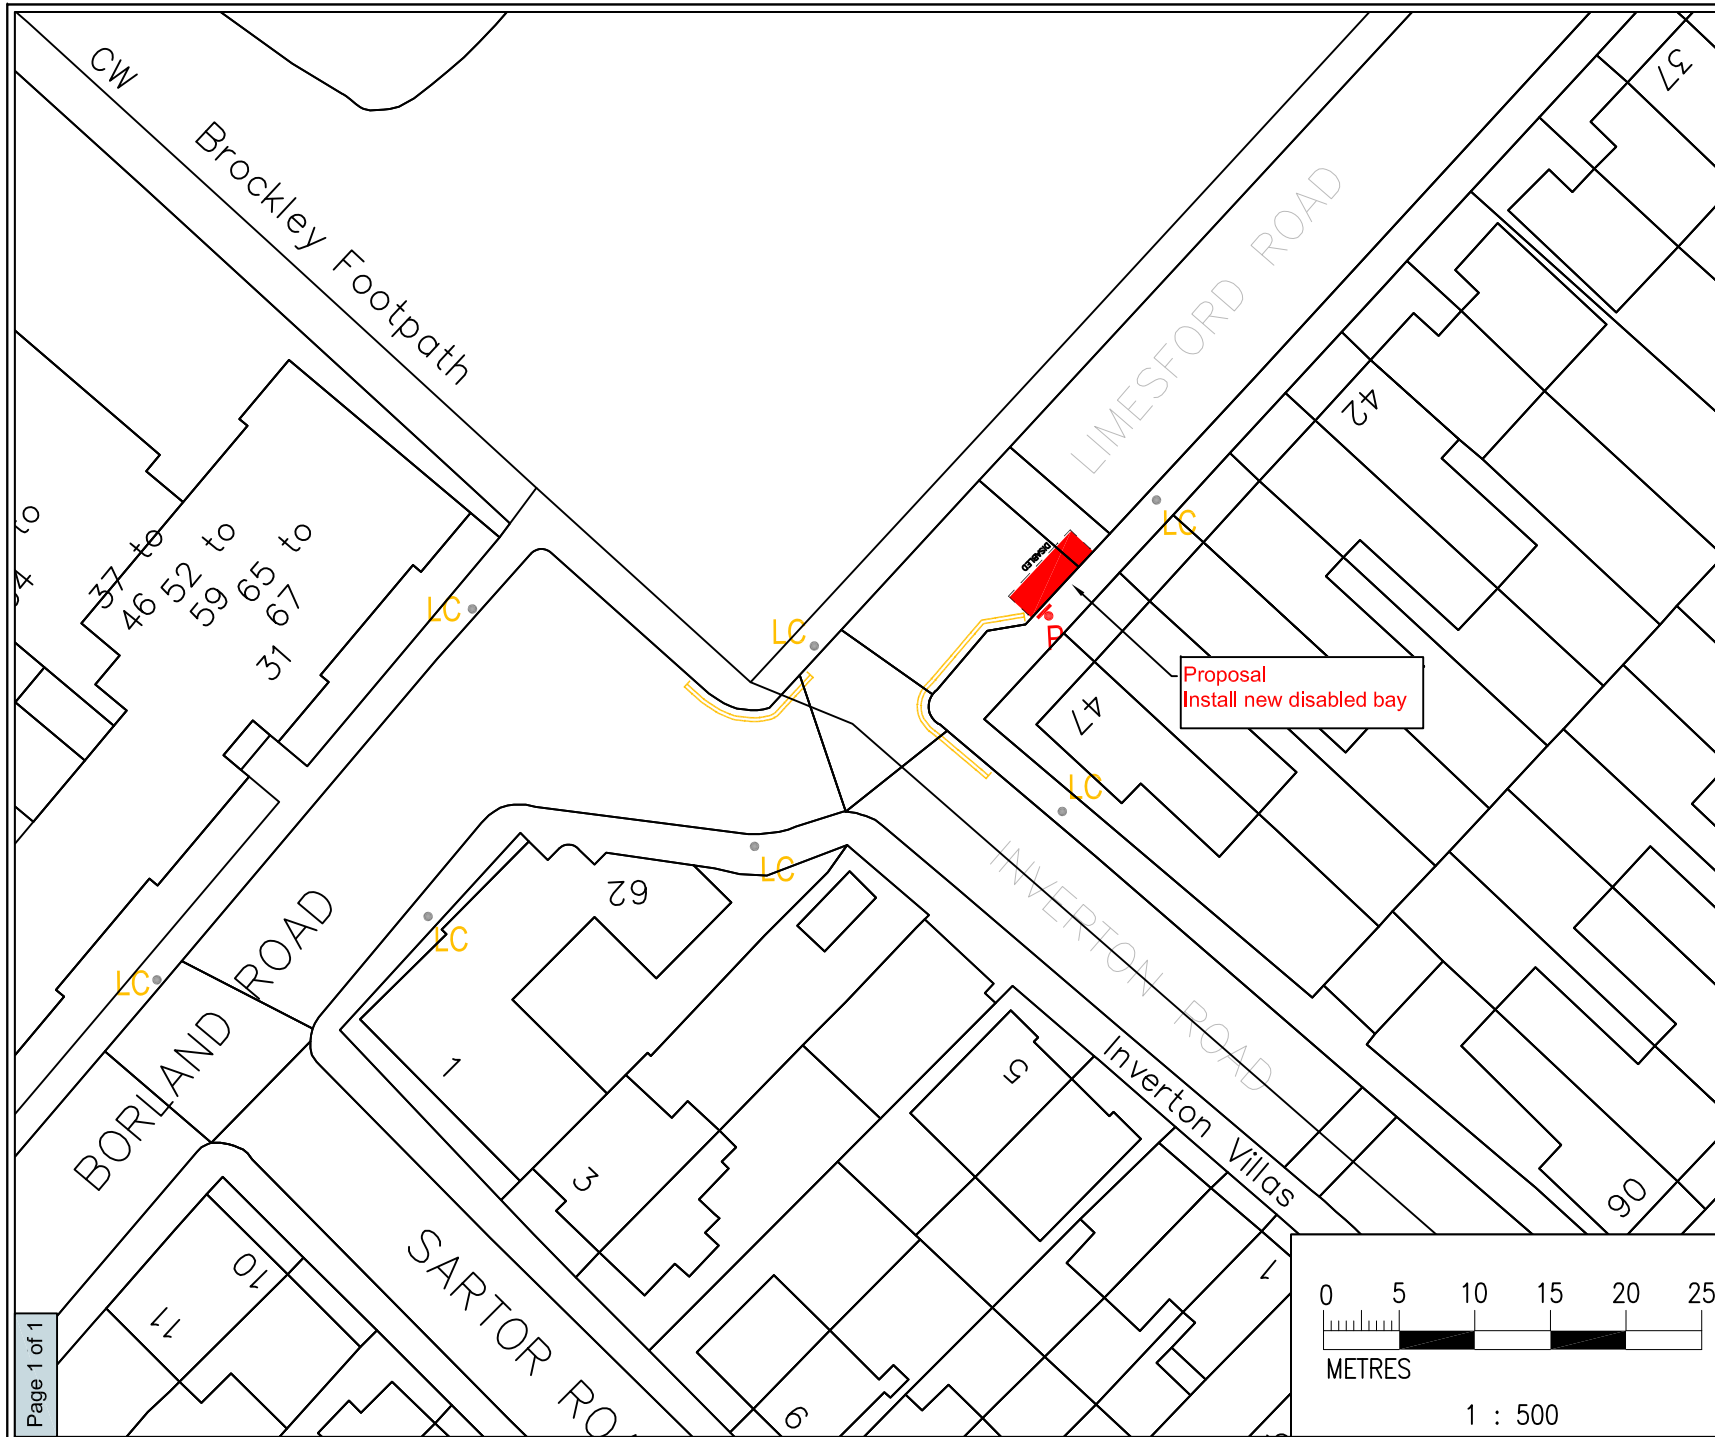

Proposal
Install new disabled bay

