


Appendix 1

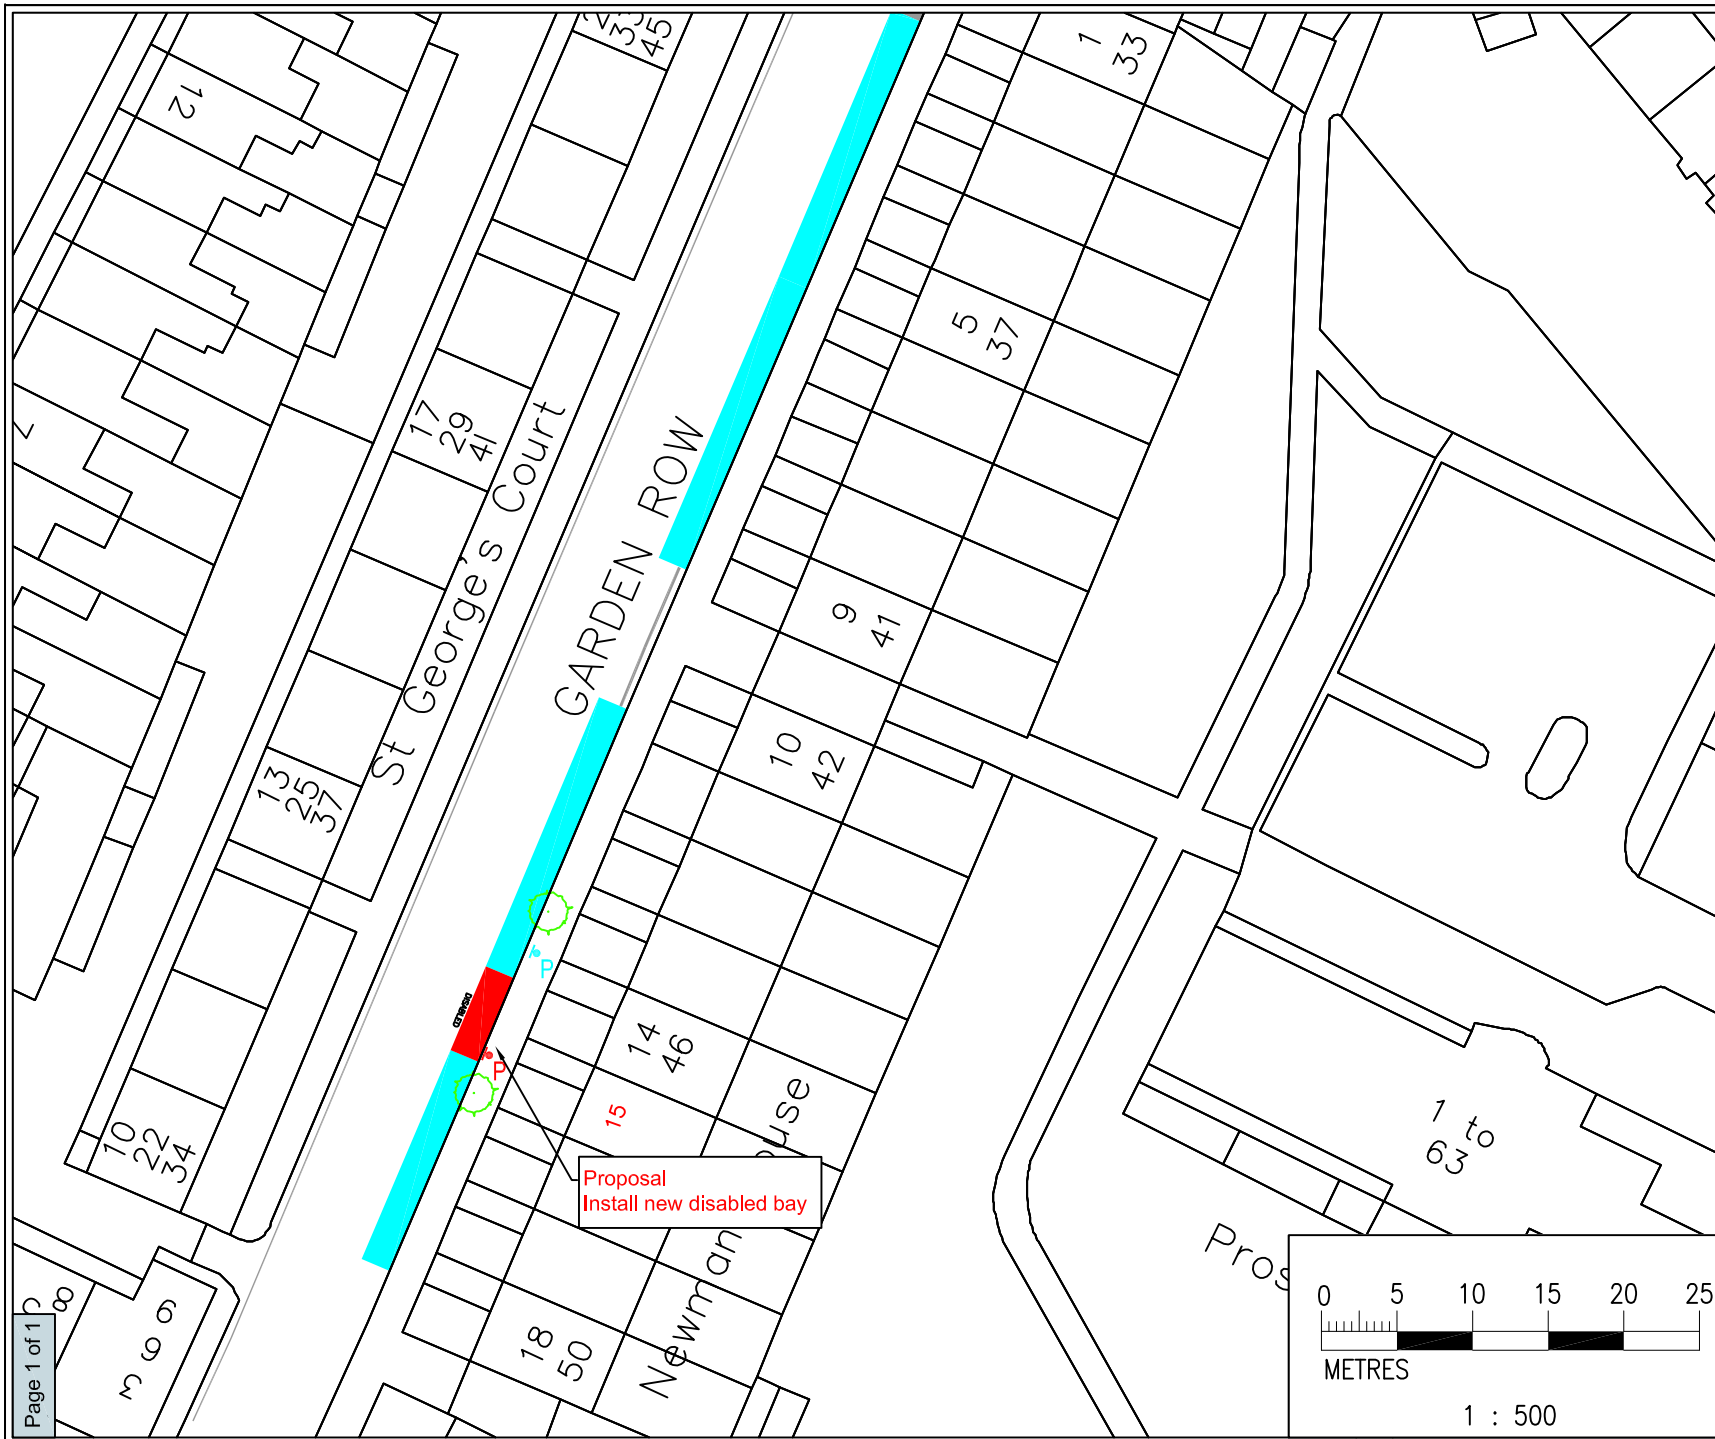


Page 1 of 10

Public Realm Projects



Environment and Leisure, Public Realm
PO Box 64529, London SE1 5LX

LEGEND

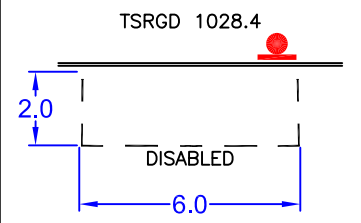

TSRGD 661A

Project ID / name

1213_LPA_Q2

Drawing title

Garden Row
Proposed origin disabled bay

Layout

Appendix 1

Scale


1:500 ANSI A (8.50 X 11.00 INCHES)

File name

1213Q2_020

Drawn	Designed	Checked	Approved
MH	MH	TW	TW
17/07/12	06/08/12	08/08/12	08/08/12

© Crown copyright. All rights reserved (0)100019252) 2012

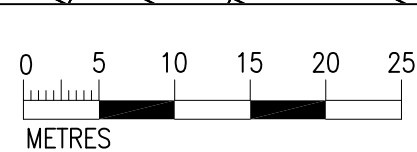

1 : 500