


EXISTING ISLAND TO BE WIDENED TO ALLOW FOR THE INSTALLATION OF A NEW (TWO-WAY) CYCLE GAP



EXISTING CARRIAGEWAY TO BE WIDENED TO ALLOW PROPOSED CONTRA-FLOW

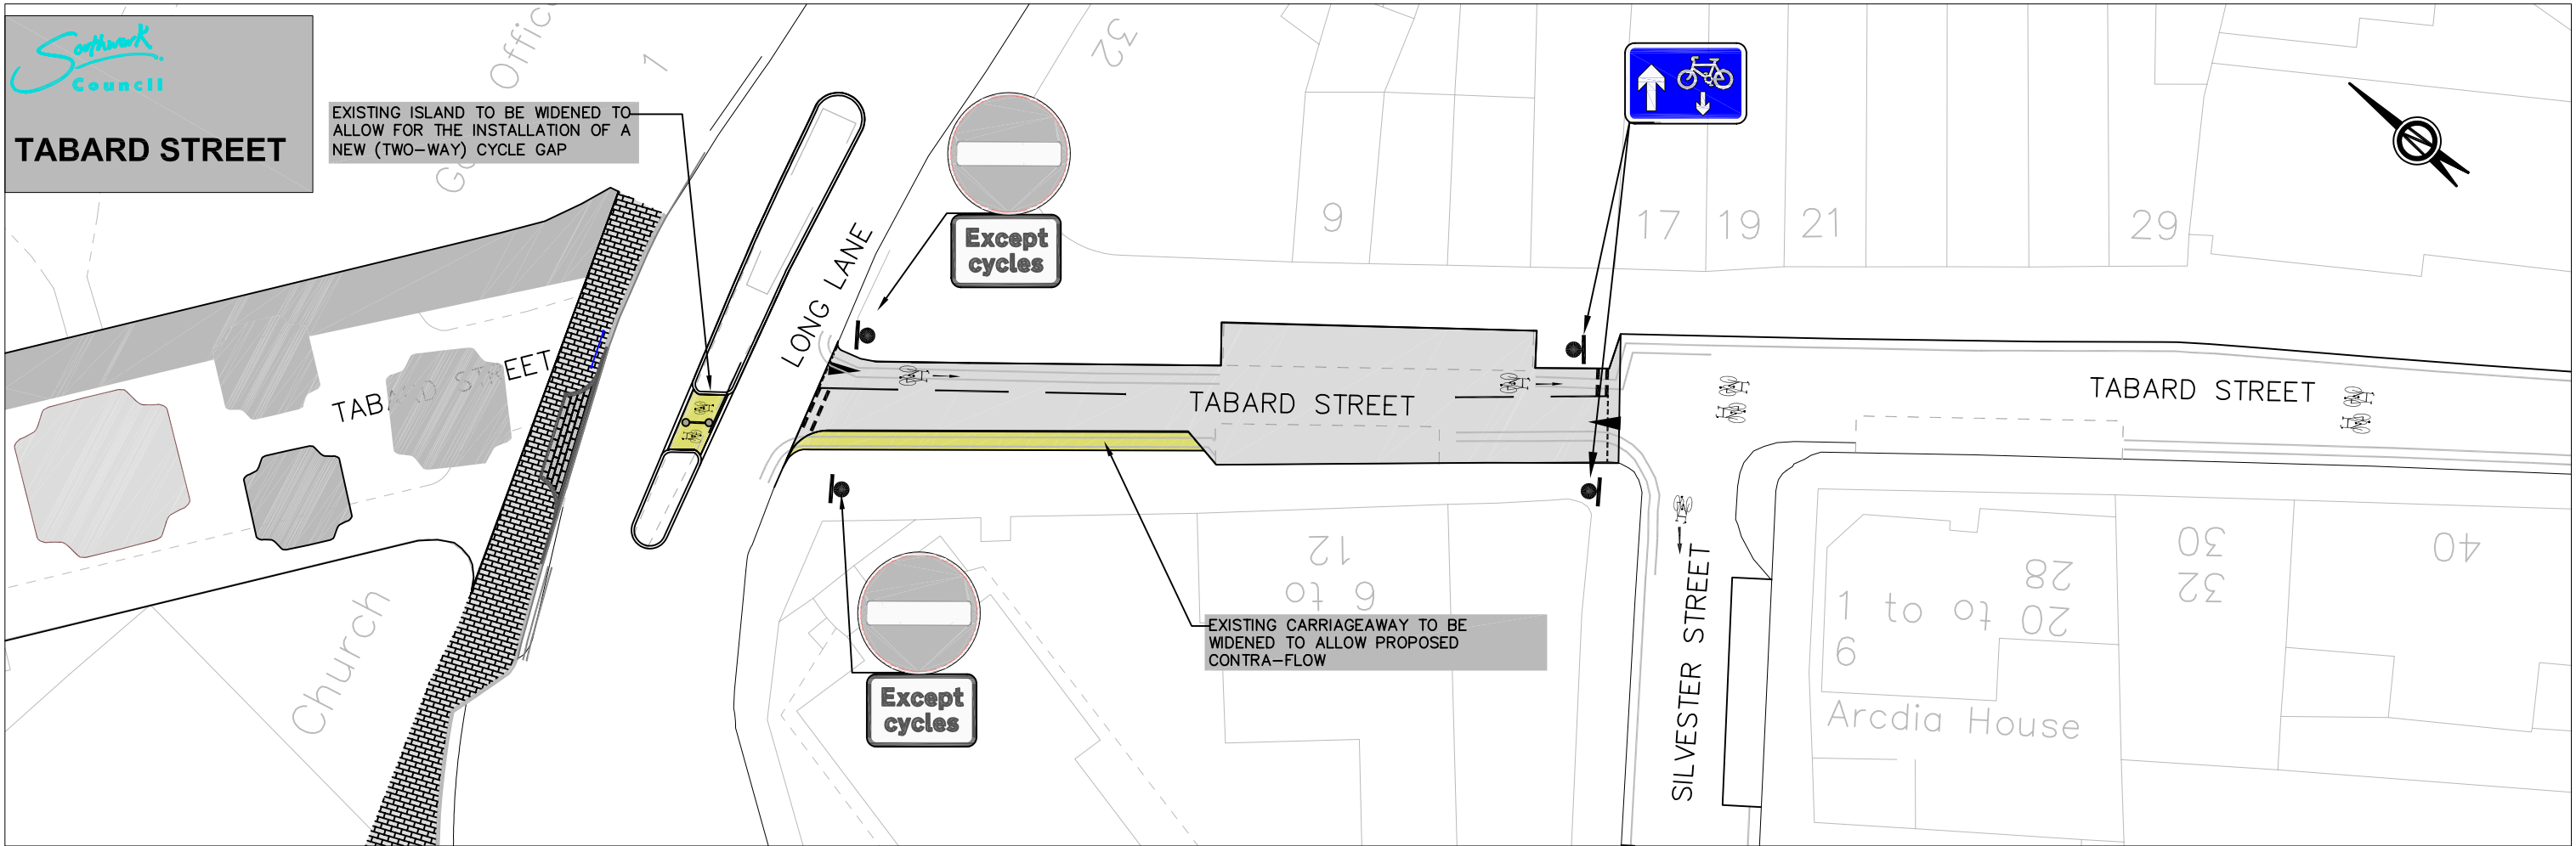