



Appendix 1

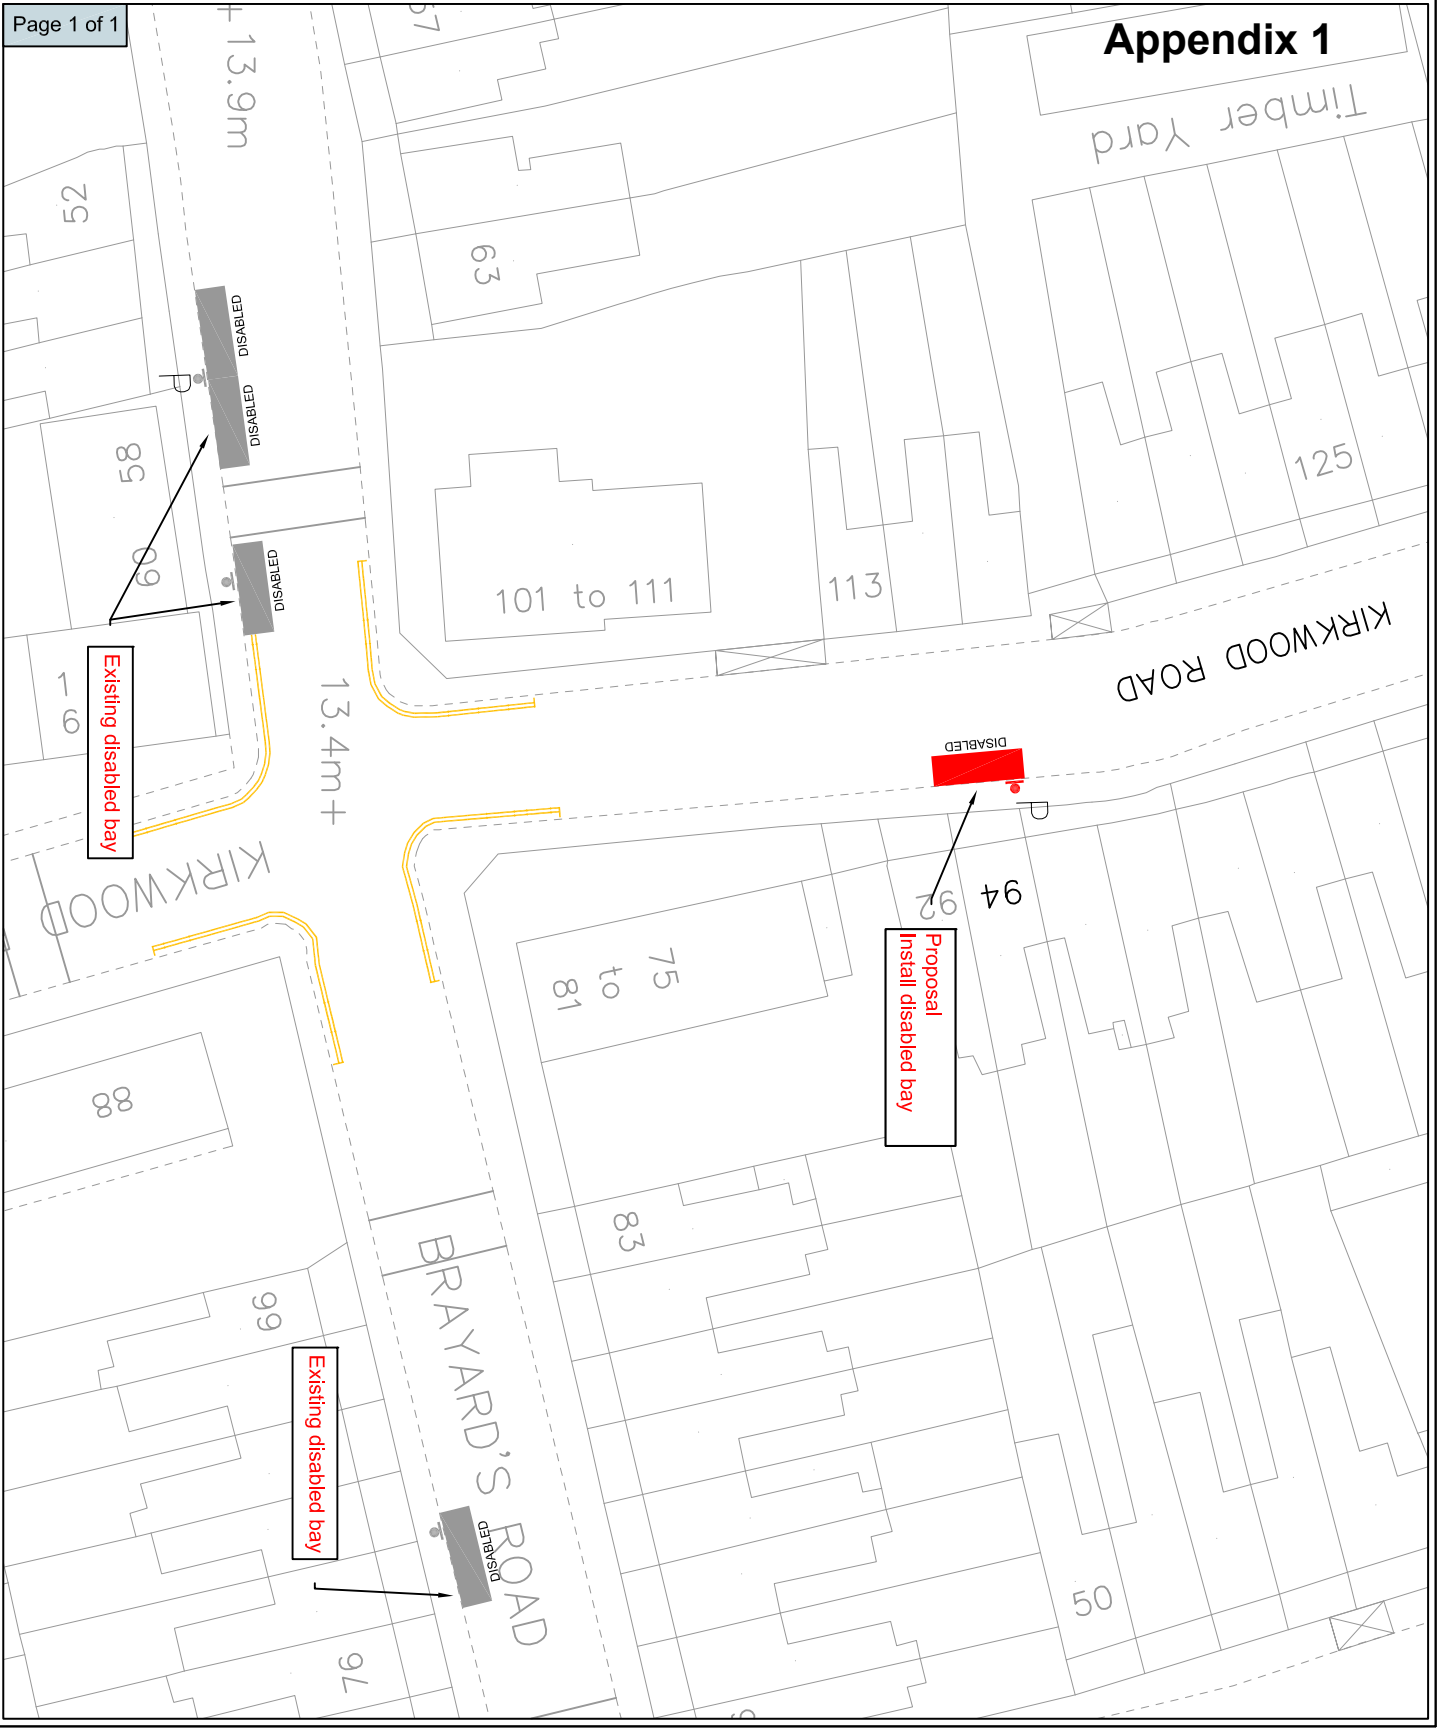

S:\NET_DEV01_PROJECTS\2012_13\12-13 ~ LOCAL PARKING AMENDMENTS\1213_Q4\12-13_Q4_LPA_DPPP_012_Kirkwood Road\Drawings\1213Q4_Kirkwood Road 012.dwg

PUBLIC REALM PROJECTS (PARKING DESIGN)

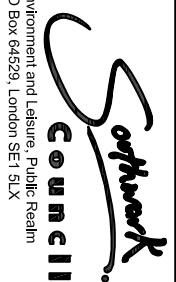

LEGEND

- ROAD MARKING
- POSITION OF SIGN AND SUPPORT
- Disabled bays for badge holders only
- EXISTING DISABLED BAY
- EXISTING DOUBLE YELLOW LINE

Revision details			
By	Date	Scale	
		A	
		B	

Project ID / name

1213Q4_LOCAL_PARKING_AMENDMENTS

Drawing title

KIRKWOOD ROAD
PROPOSED DISABLED PARKING BAY
Layout

APPENDIX_1

Scale

1:500_AT_A4

File name

1213Q4_012

Drawn	Designed	Checked	Approved
MH	MH	TW	TW

01/02/13 01/02/13 01/02/13 01/02/13

© Crown copyright. All rights reserved ((0)100019252) 2013