




Appendix 3


PUBLIC REALM PROJECTS (PARKING DESIGN)



Environment and Leisure, Public Realm
PO Box 64529, London SE1 5LX

LEGEND

-  School keep clear road marking
-  Existing Double yellow lines
-  Existing disabled Bay

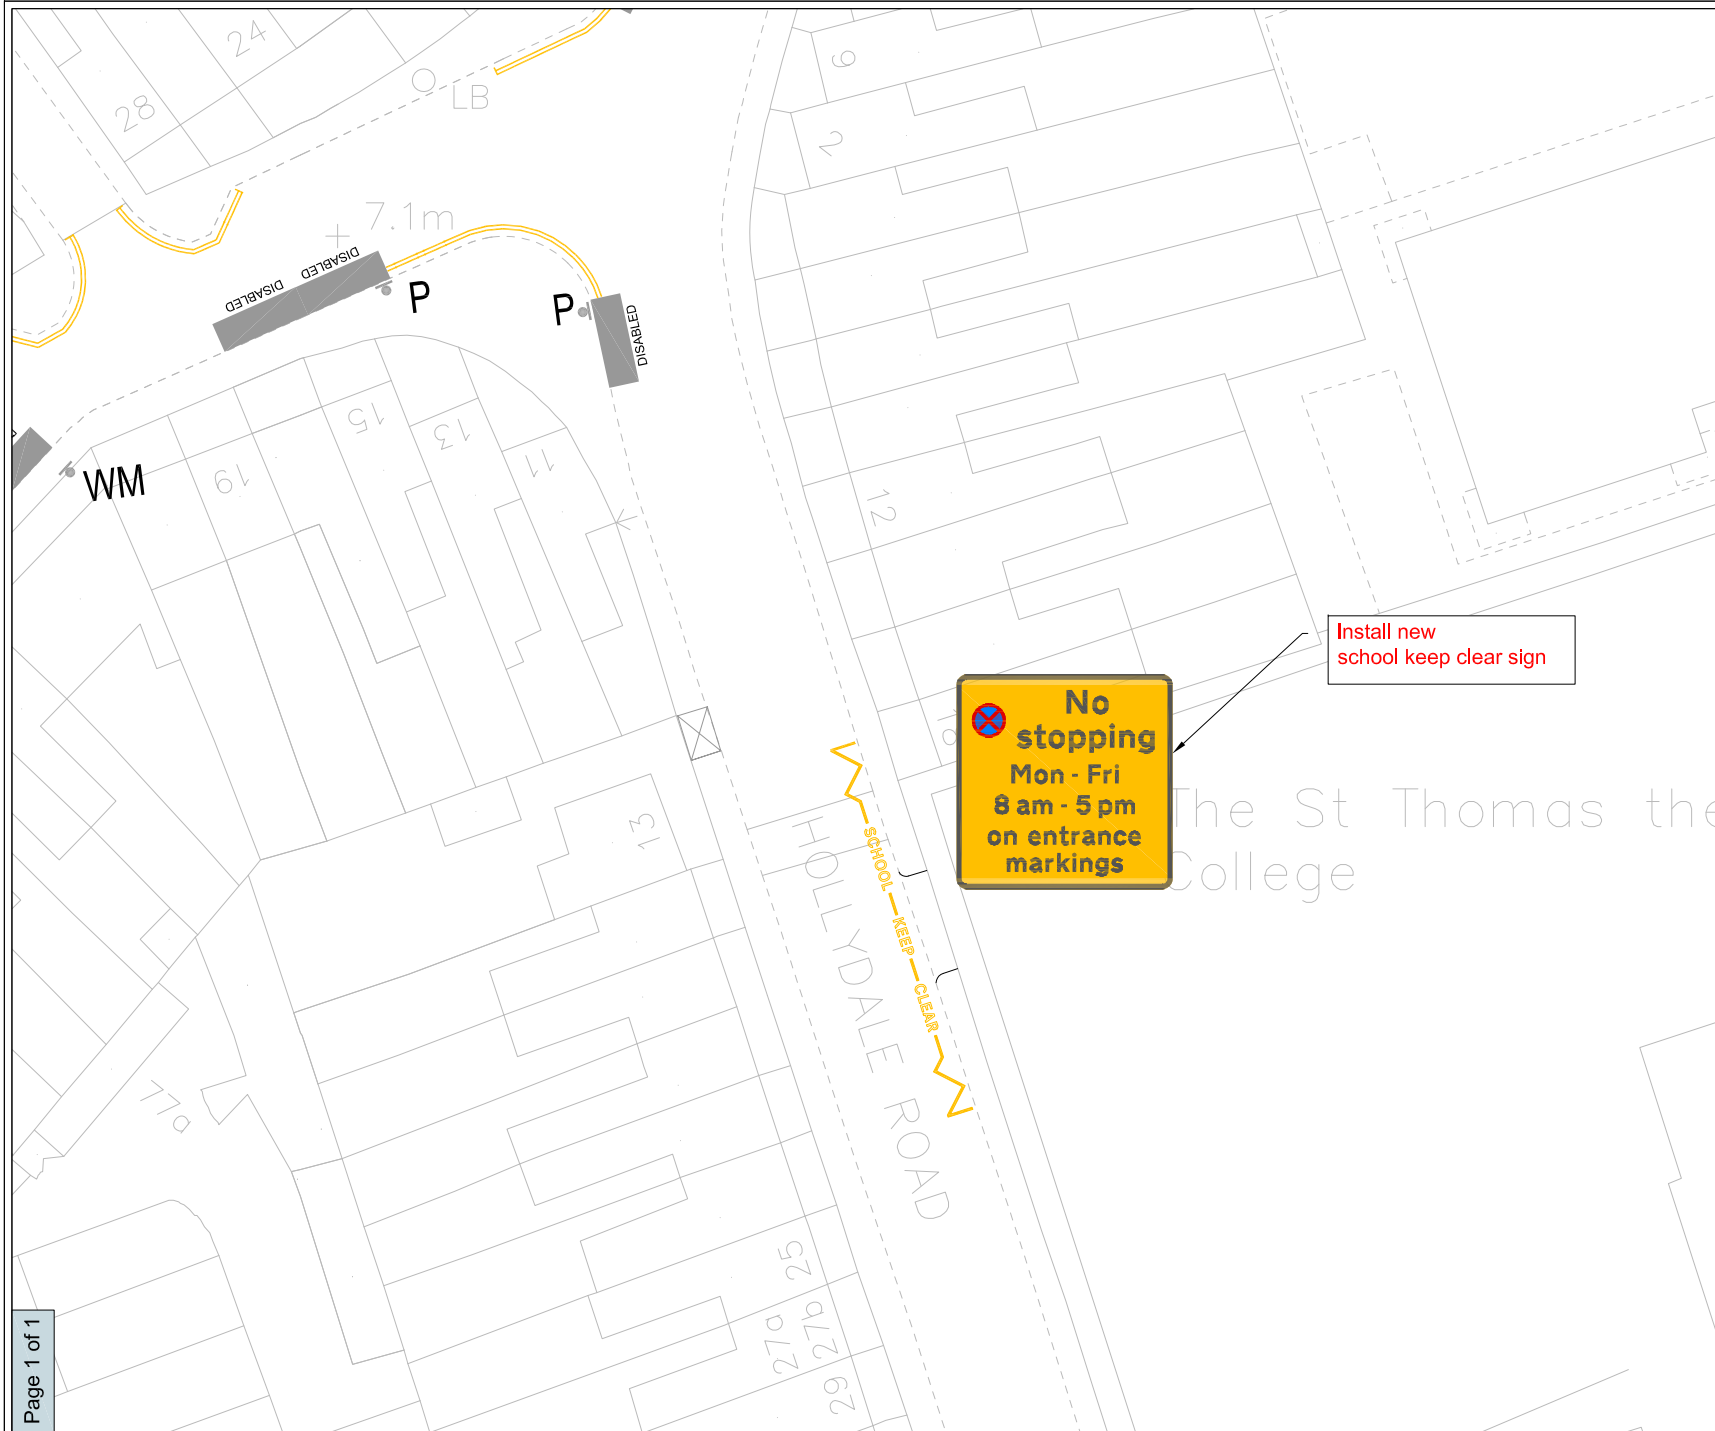

Revision details	By	Date	Suffix
			A
			B

Project ID / name

1213Q4_LOCAL_PARKING_AMENDMENTS

Drawing title

HOLLYDALE ROAD
SCHOOL_KEEP_CLEAR

Layout

APPENDIX_3

Scale

1:500_AT_A4

File name

1213Q4_011

Drawn	Designed	Checked	Approved
MH	MH	TW	TW
21/02/13	21/02/13	21/02/13	21/02/13

© Crown copyright. All rights reserved ((0)100019252) 2013