

# Appendix 5

PUBLIC REALM PROJECTS (PARKING DESIGN)



Environment and Leisure, Public Realm  
PO Box 64529, London SE1 5LX

## LEGEND

- Proposed double yellow lines
- Existing double yellow lines
- Existing permit holders bay
- Tree
- Royal Mail post box

Revision details	By	Date	Suffix
			A
			B

Project ID / name

1213Q4\_LOCAL\_PARKING\_AMENDMENTS

Drawing title

AMOTT\_ROAD  
PROPOSED\_AAT\_WAITING\_RESTRICTIONS

Layout

APPENDIX\_5

Scale


1:500\_AT\_A4

File name

1213Q4\_016

Drawn	Designed	Checked	Approved
MH	MH	TW	TW
12/02/13	12/02/13	18/02/13	18/02/13

© Crown copyright. All rights reserved ((0)100019252) 2013

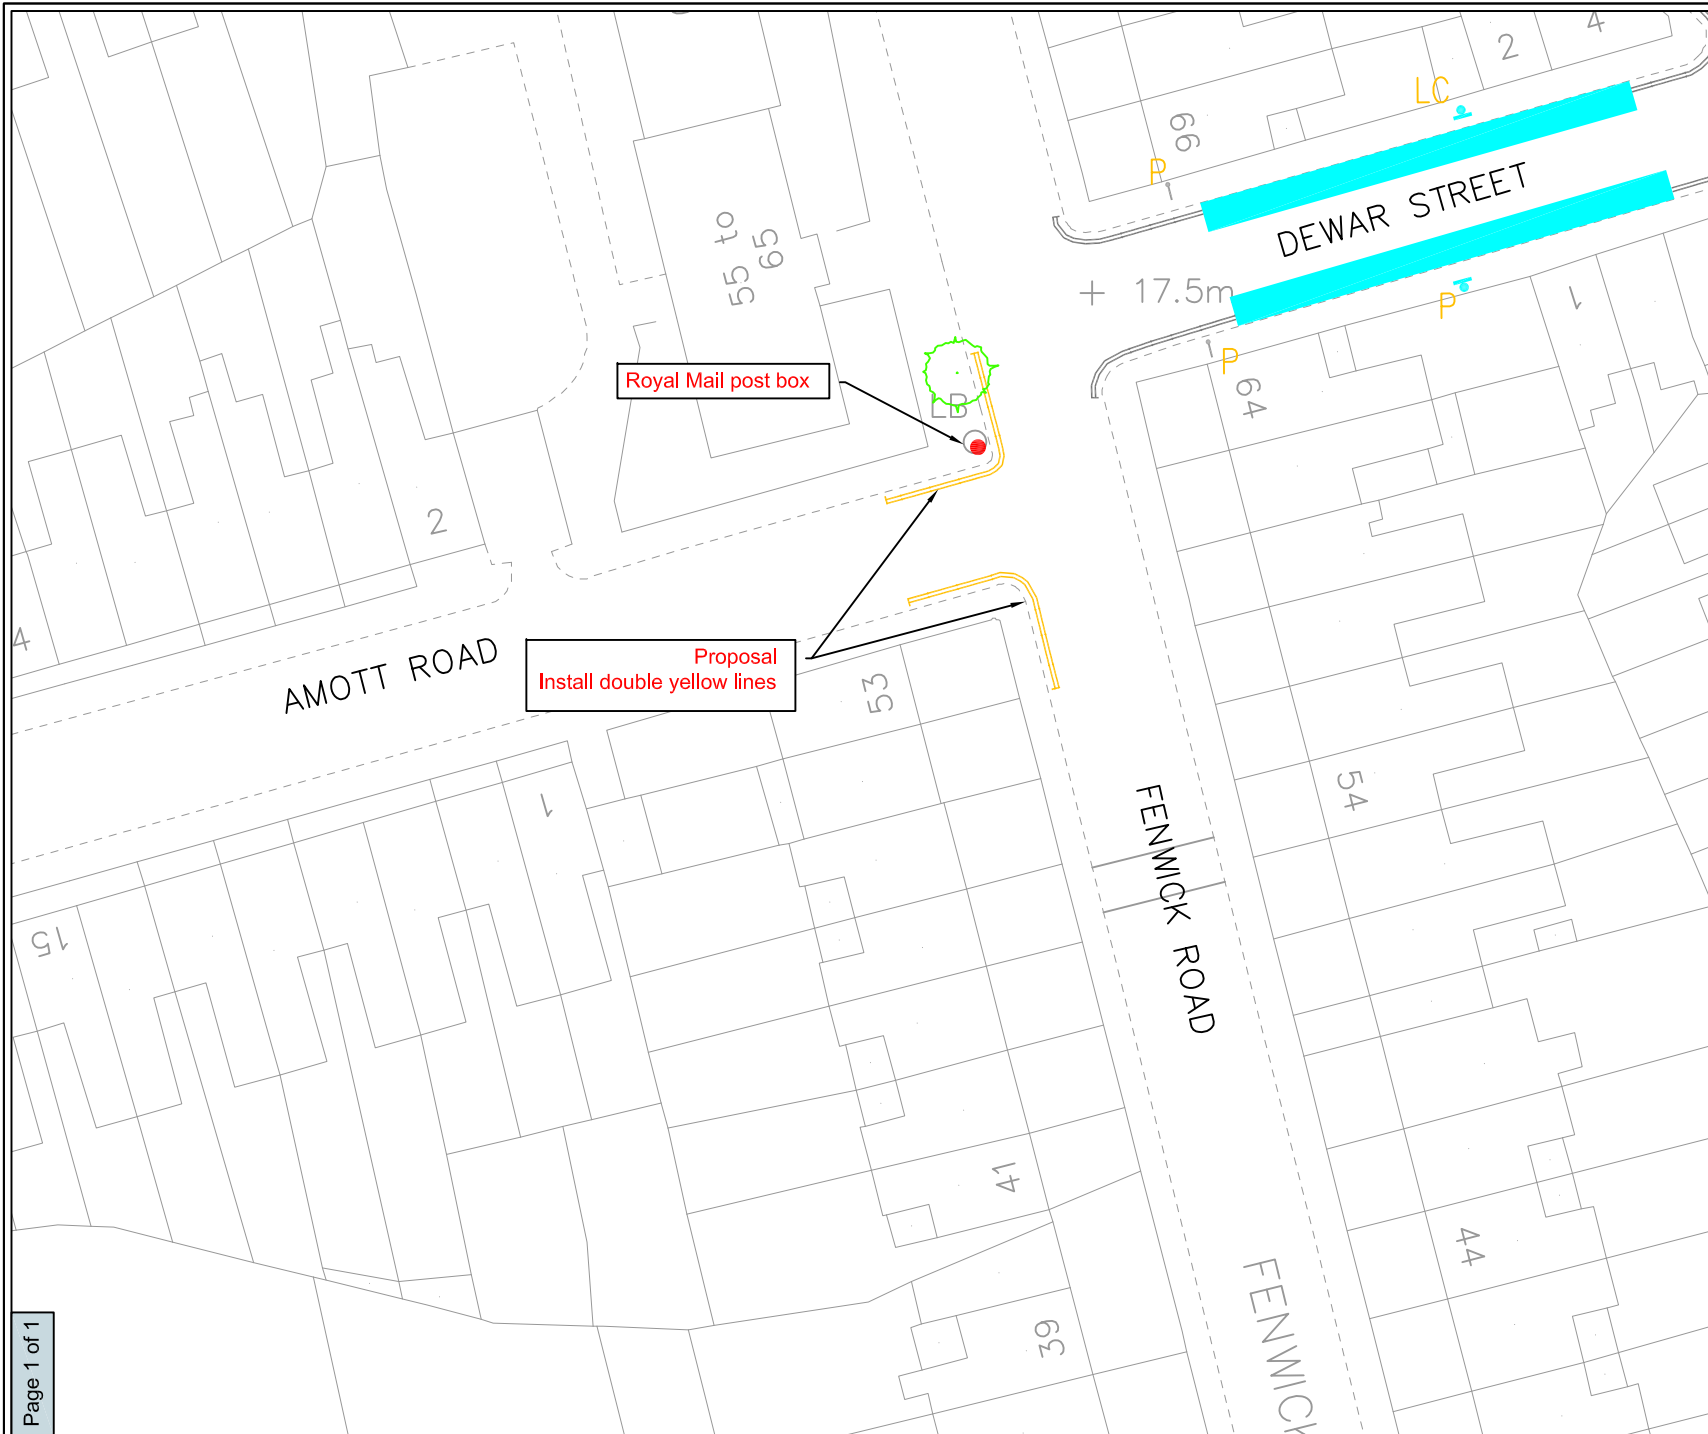

Proposal  
Install double yellow lines

Royal Mail post box