

LEGEND / NOTES.

NEW PAVING MATERIALS.


PROPOSED 'ANY TIME WAITING' RESTRICTION LINE (FROM DYL TO SYL)



No.	Date	Revision



Project		PENROSE STREET J/W STURGEON ROAD OUTSIDE OF ST. PAULS PRIMARY SCHOOL	
Title		PROPOSED CHANGES ON WAITING RESTRICTIONS	
Contract No.	Appendix-3	Drawn	BK
Scale	1:500 (A3)	Checked	CM
Drawing No.	PENROSE/IMPL/001	Approved	OK
Rev.	A	Date Issued	31/05/2013

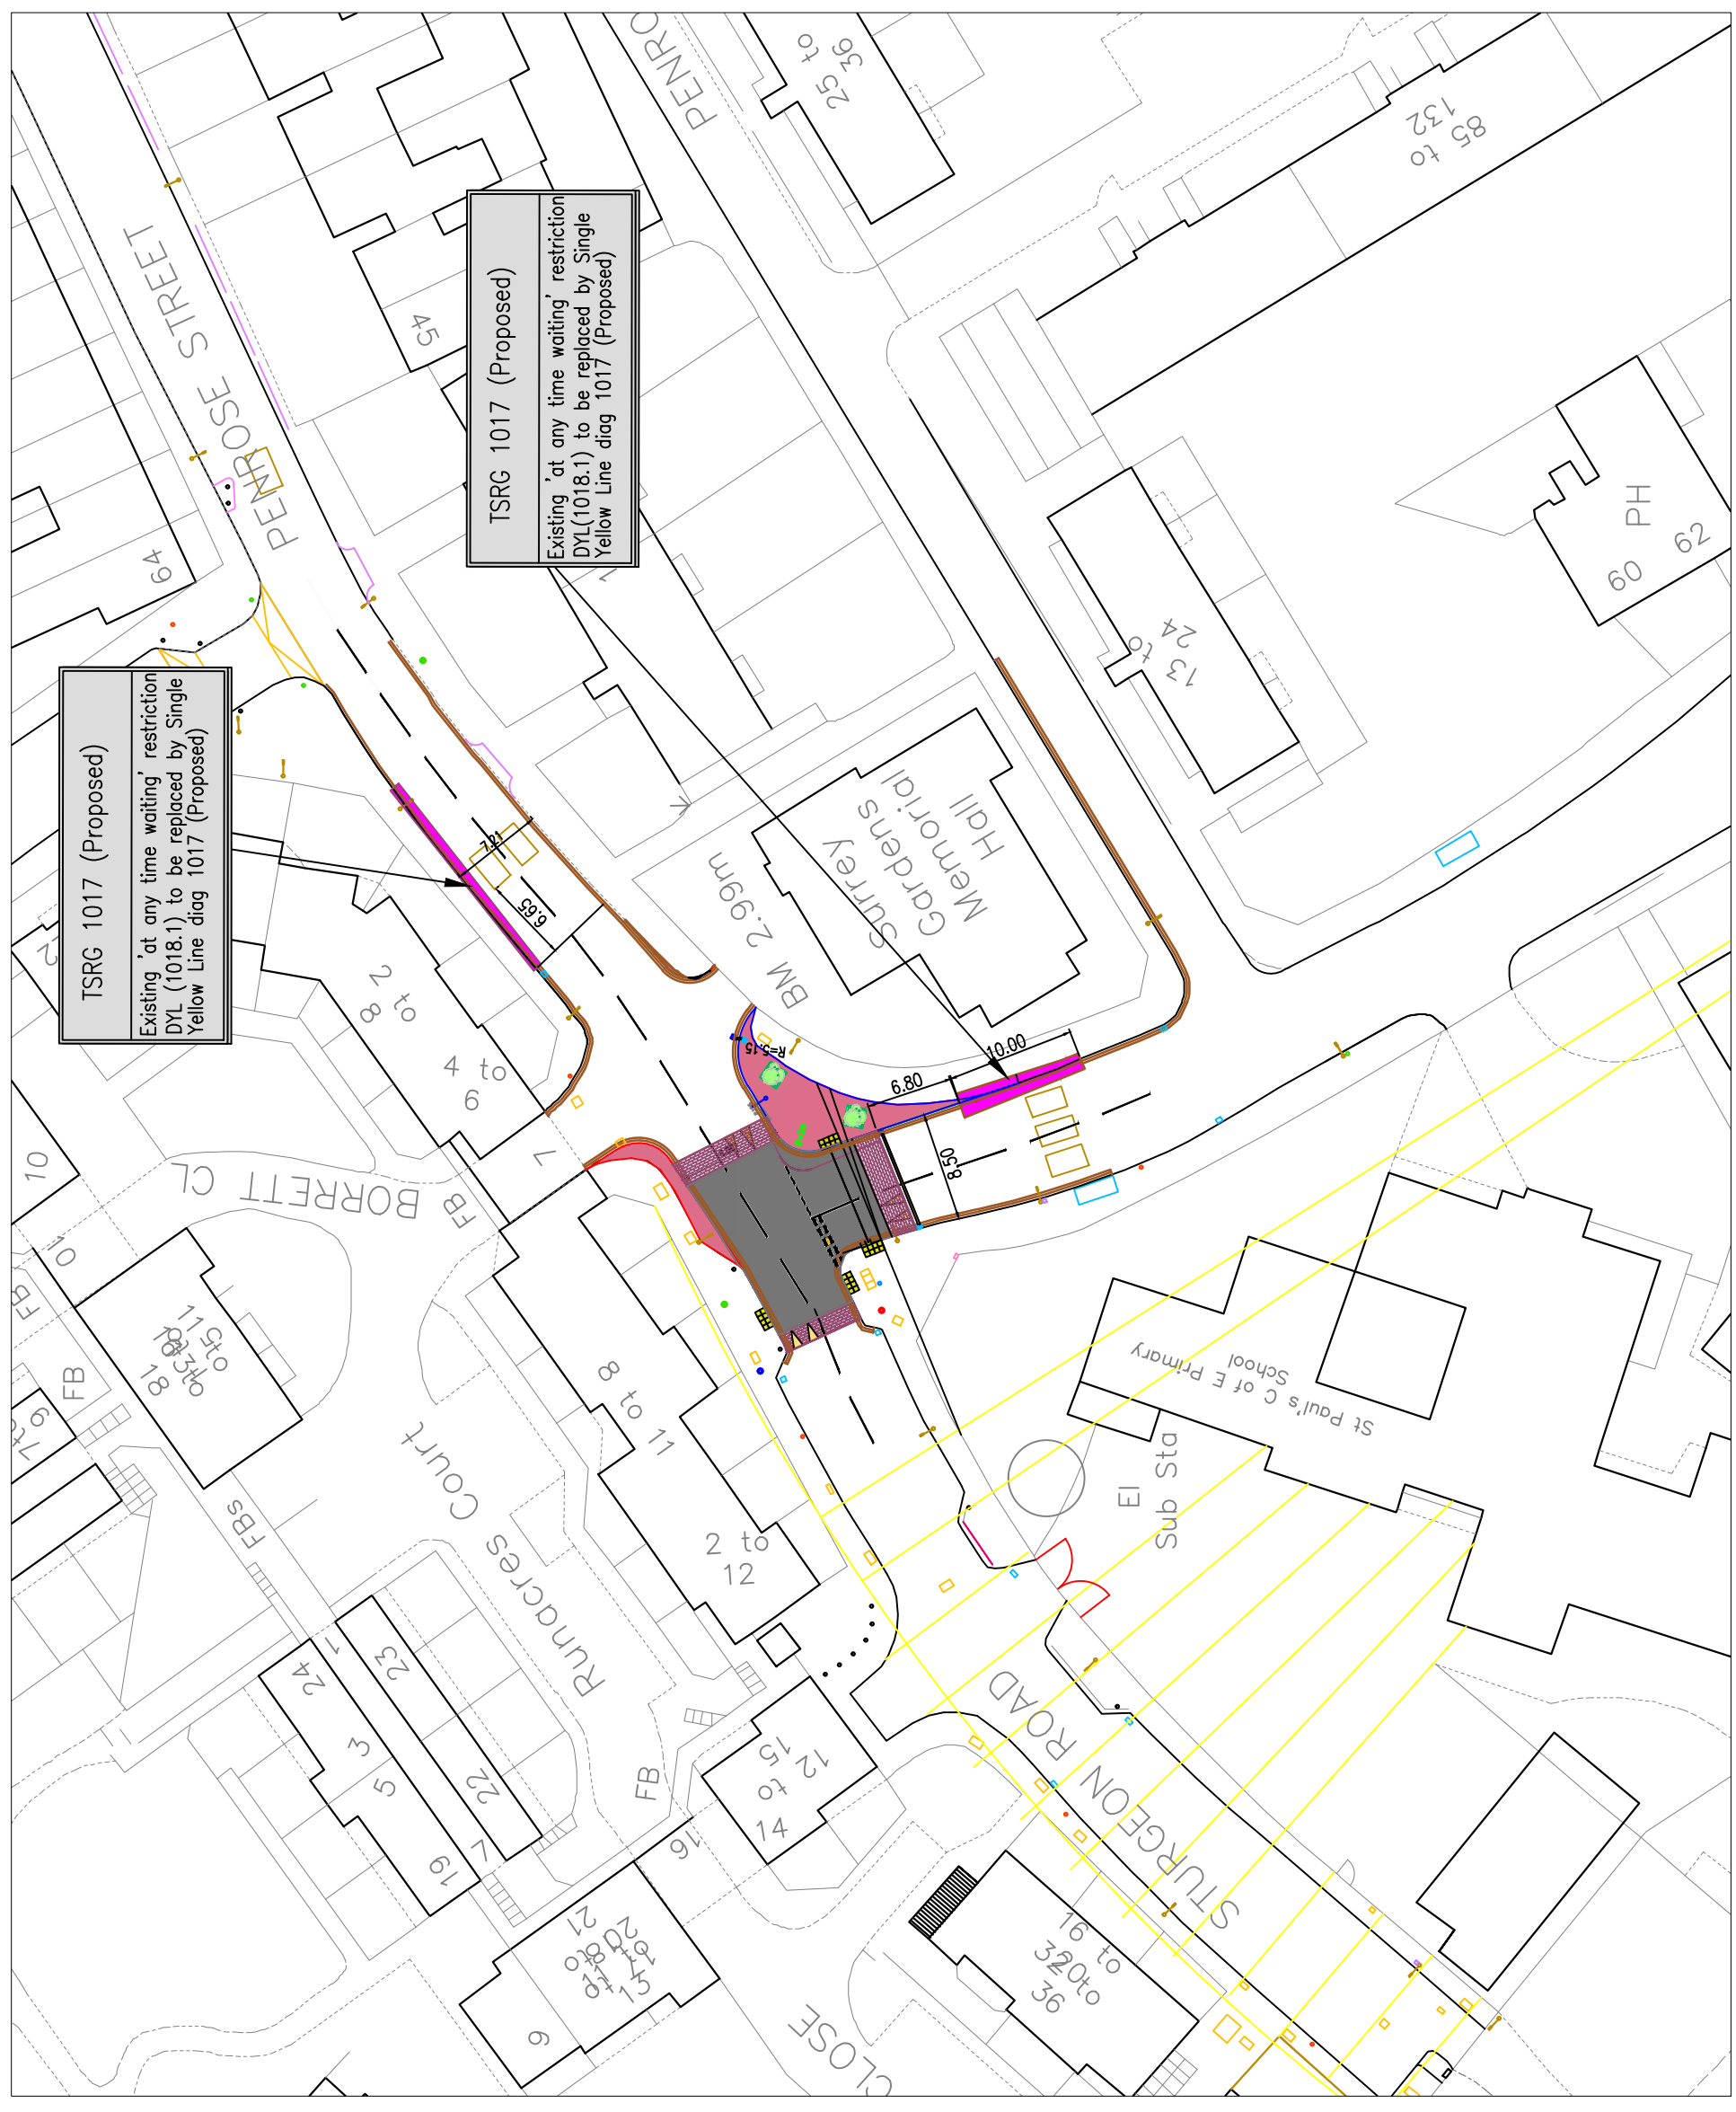

TSRG 1017 (Proposed)
Existing 'at any time waiting' restriction DYL (1018.1) to be replaced by Single Yellow Line diag 1017 (Proposed)

TSRG 1017 (Proposed)
Existing 'at any time waiting' restriction DYL(1018.1) to be replaced by Single Yellow Line diag 1017 (Proposed)