


PUBLIC REALM PROJECTS (PARKING DESIGN)

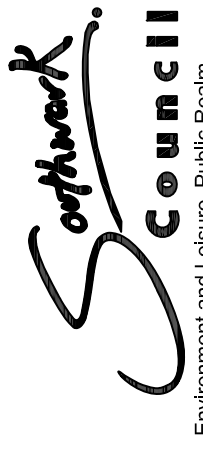


LEGEND

- Existing double yellow lines
- Existing disabled persons' bay
- Proposed double yellow lines

Revision details	By	Date	Suffix
			A
			B

Project ID / name			
1314Q1_LOCAL_PARKING_AMENDMENTS			
Drawing title			
LINDEN GROVE			
PROPOSED_AAT_WAITING_RESTRICTIONS			
Layout			
APPENDIX_10			
Scale			
1:500_AT_A3			
File Name			
Linden Grove.dwg			
Drawn	Designed	Checked	Approved
MH	MH	TW	TW
03/05/13	03/05/13	13/05/13	13/05/13

This map is based on Ordnance Survey material with the permission of Ordnance Survey on behalf of the Controller of Her Majesty's Stationary Office © Crown copyright. Unauthorised reproduction infringes Crown copyright and may lead to prosecution or civil proceedings. (01/00019252) 2013

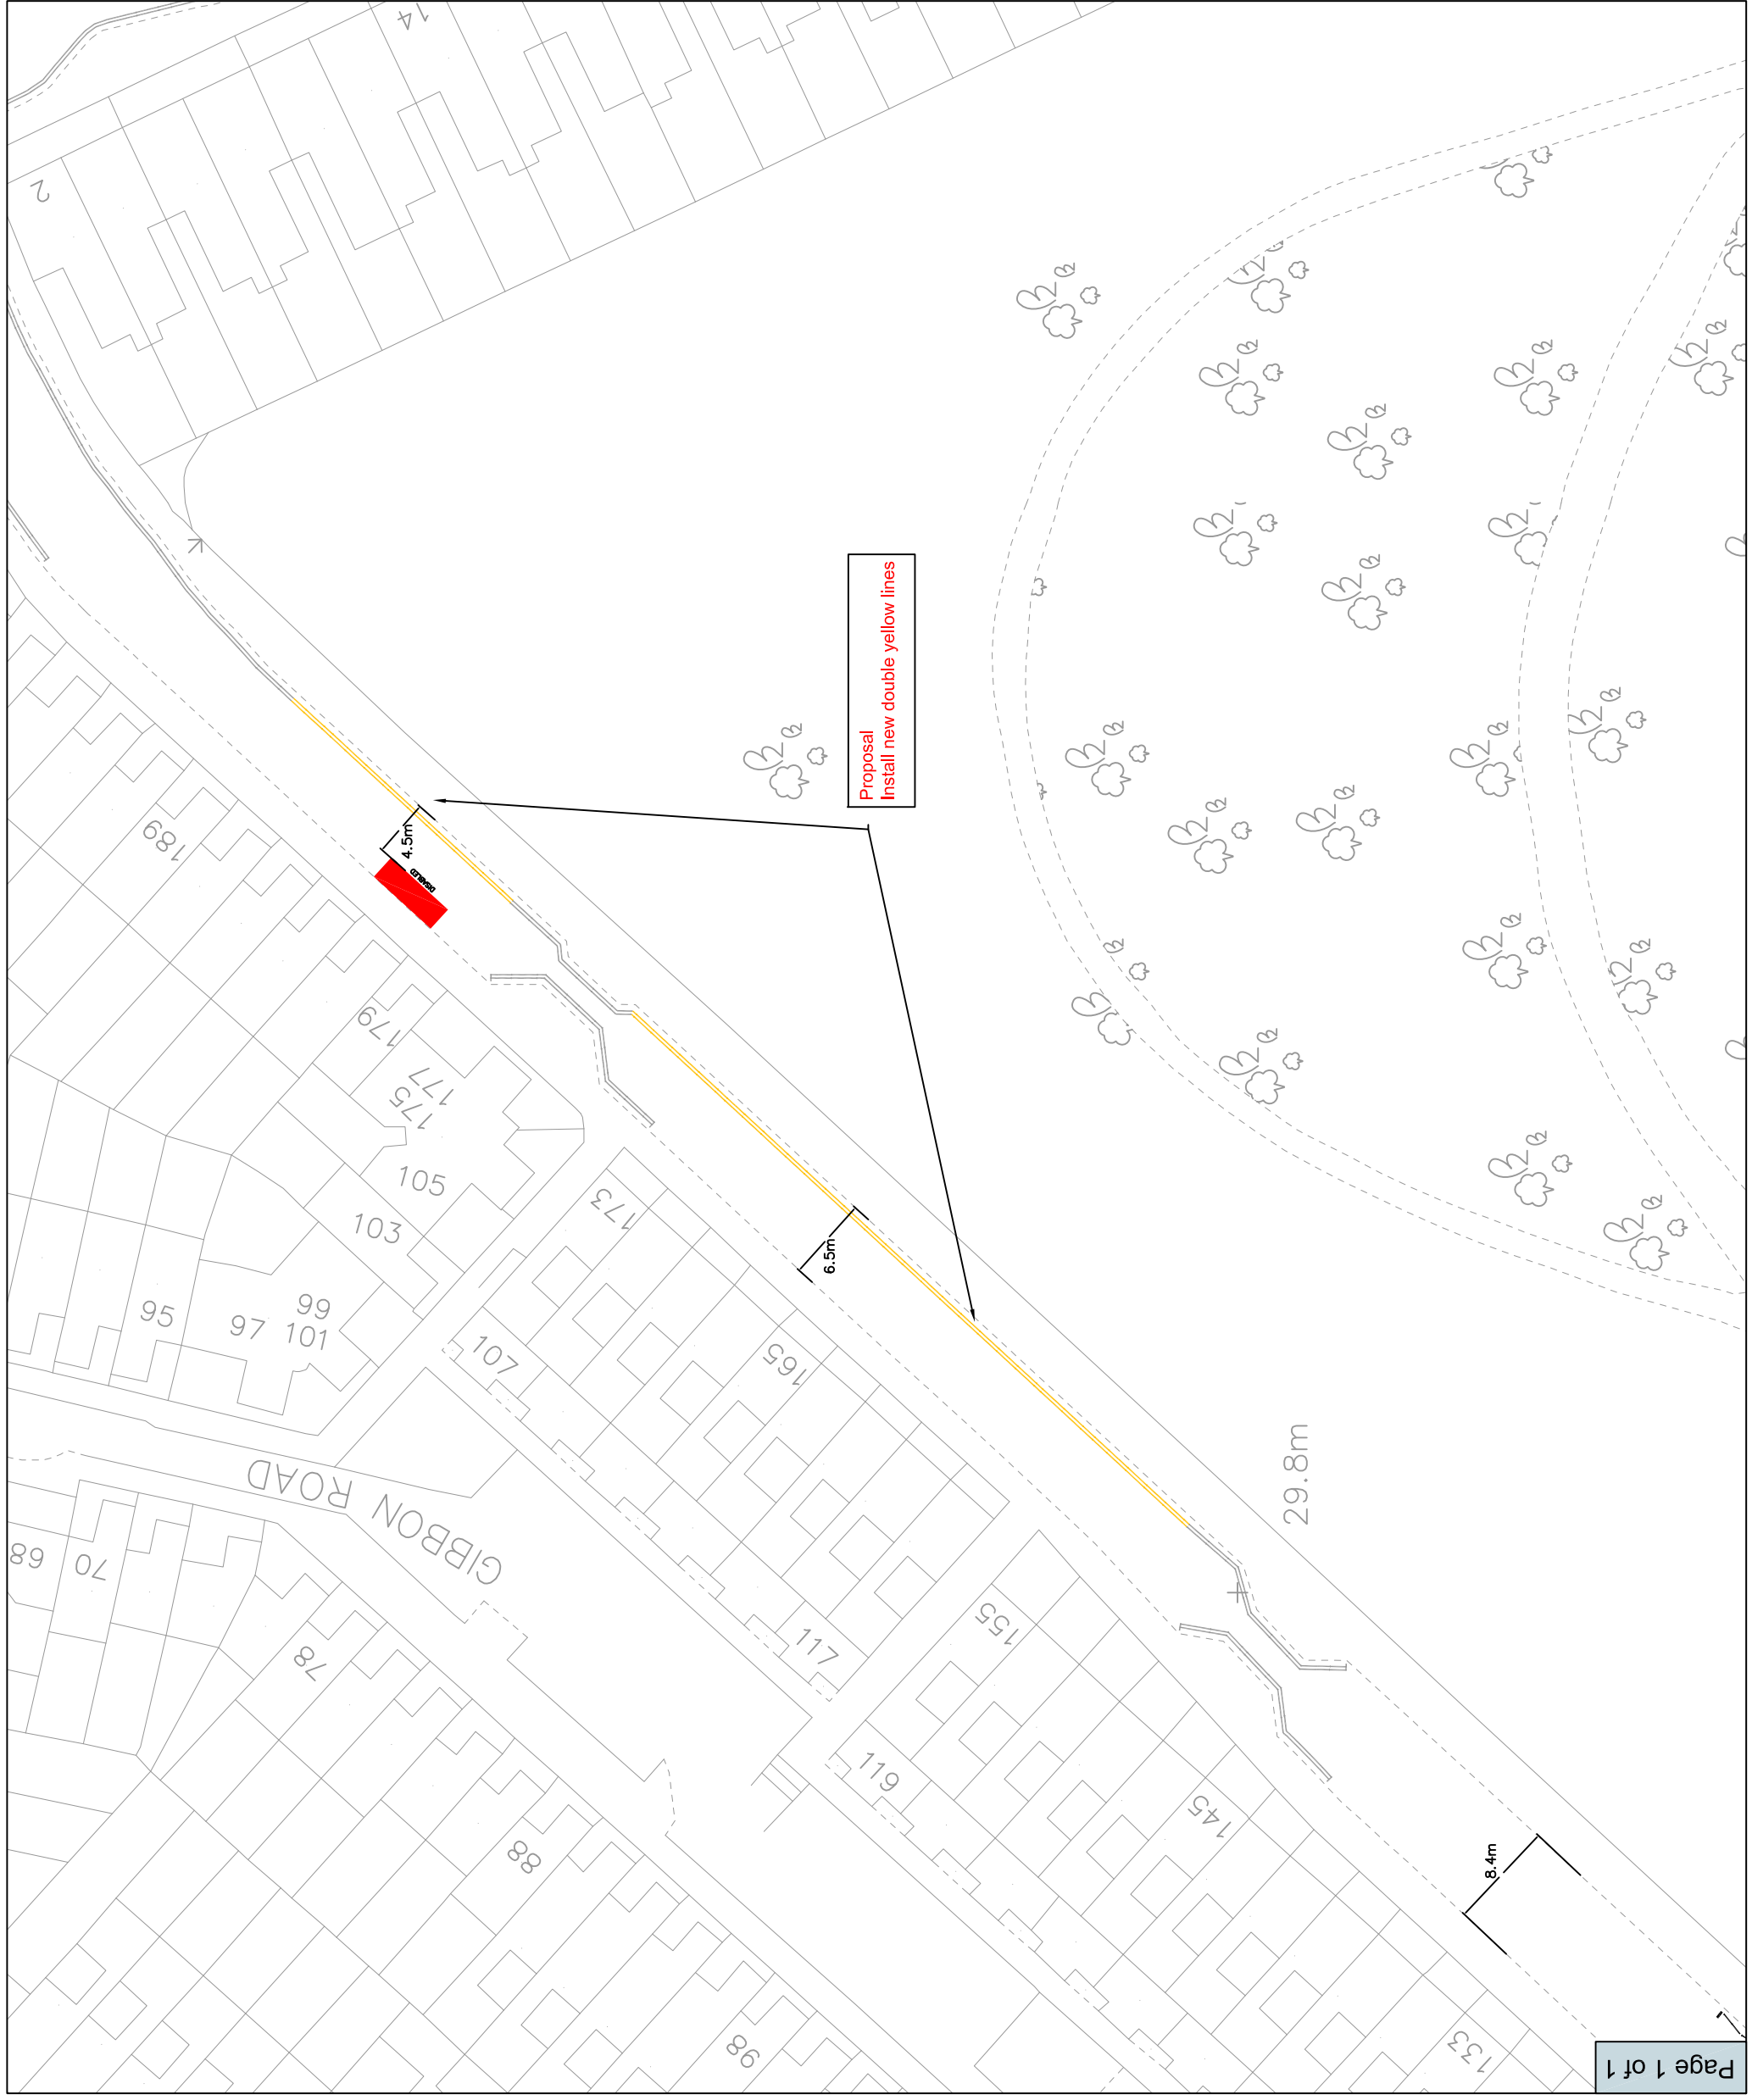

Proposal
Install new double yellow lines