

**Notes**

Contractor must verify all dimensions on site before commencing any work or stop drawings.

If this drawing exceeds the quantities taken in any way, the Architects are to be informed before the work is initiated.

Only figured dimensions to be taken from this drawing.  
Do not scale off this drawing.

Drawings based on Ordnance Survey and / or existing record drawings - design and drawing content subject to Site Survey, Structural Survey, Site Investigations, Planning and Statutory Requirements and Approvals.

Authorised reproduction from Ordnance Survey Map with permission of the Controller of Her Majesty's Stationery Office. Crown Copyright reserved.

Carey Jones Architects Limited Copyright.

This drawing originates from the CAD file:

Revisions	By	Date	Ch
Rev Des A PLANNING ISSUE		CJA	22.12.09.

**carey jones**  
architects

Victoria House, Southampton Row  
Bloomsbury, London WC1B 4EA  
Tel +44 (0)20 7269 9400  
Fax +44 (0)20 7269 9401

Rose Wharf, East Street  
Leeds LS9 8EE  
Tel +44 (0)113 224 5000  
Fax +44 (0)113 224 5001

10th Floor, 18 West 18th Street  
New York, NY 10011  
Tel +1 212 632 2211  
Fax +1 212 481 6108

info@careyjones.com  
www.careyjones.com


Project: **Camberwell Green** Job No: **21098**

Title: **Site Location Plan**

Scale: **1:1250 @ A3** Drawn by: **CXA**

Date: **DEC 2009** Checked by:

Drawing No: **(00) AP 01** Revision No: **A**

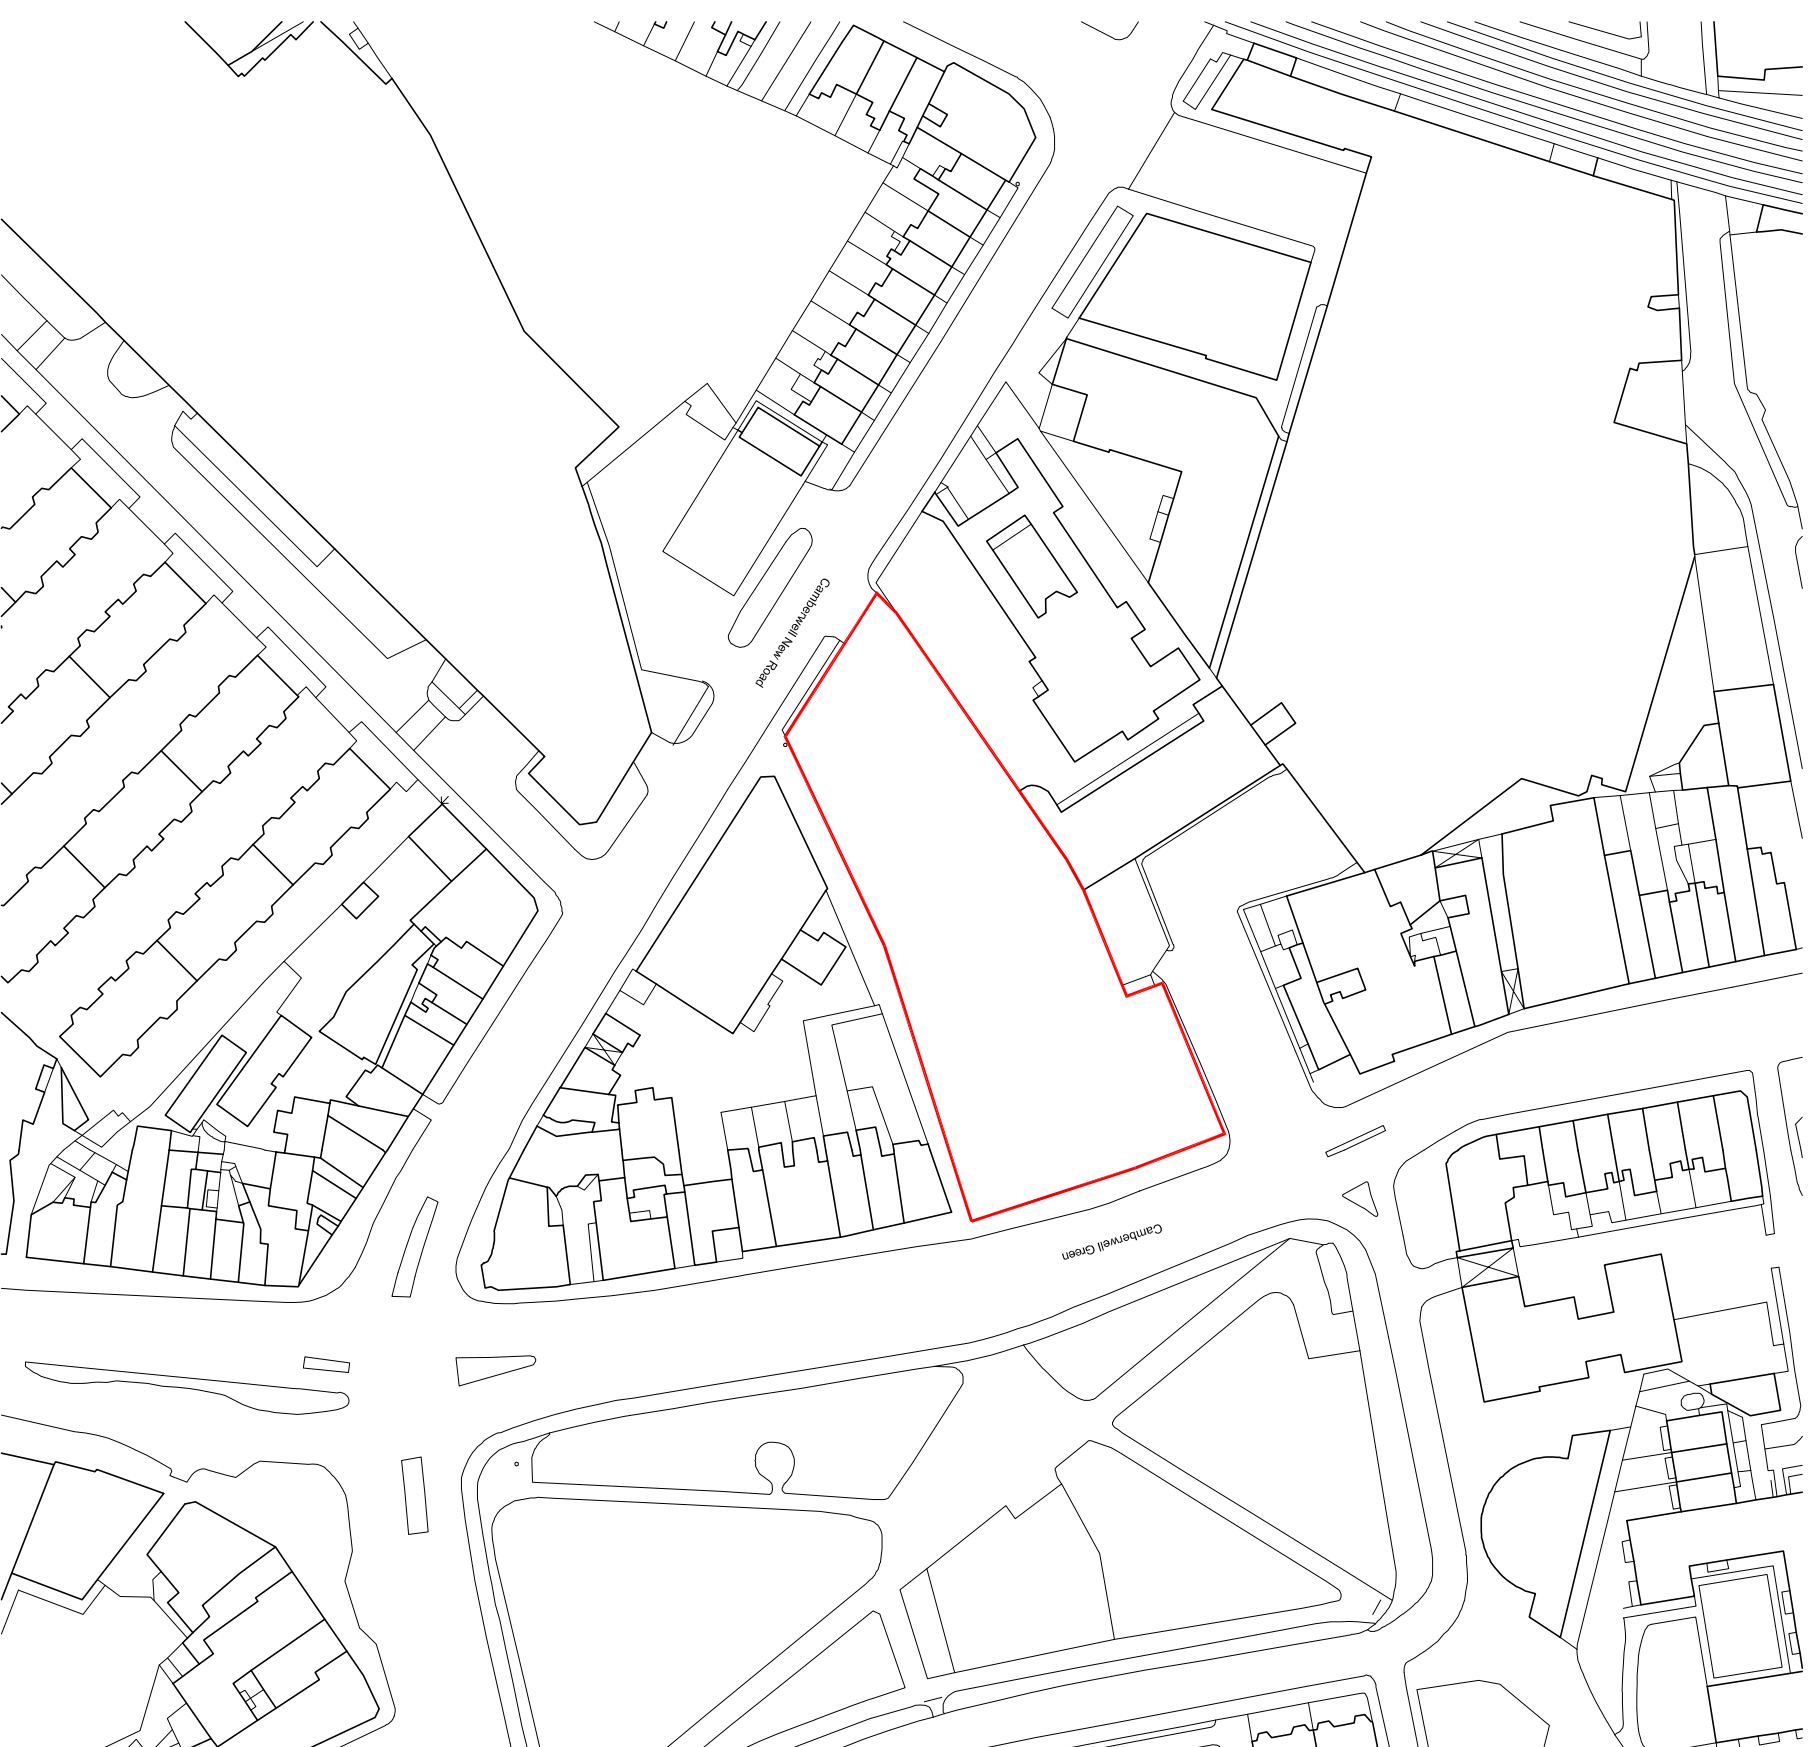

**Location Plan**