


PUBLIC REALM PROJECTS (PARKING DESIGN)

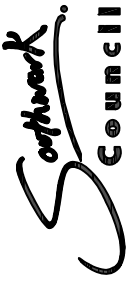

**Southwark Council**  
 Environment and Leisure, Public Realm  
 PO Box 64529, London SE1 5LX

**LEGEND**

- Existing double yellow lines
- Existing single yellow lines
- Proposed double yellow lines
- Bus stop
- Dropped kerb
- Lamp column
- Parked vehicle extent-2m

Revision details	By	Date	Suffix
			A
			B

Project ID / name  
 1213Q3\_LOCAL\_PARKING\_AMENDMENTS

Drawing title  
 MOUNT ADON PARK  
 AUTOTURN\_WEST\_TO\_EAST


Layout  
 DETAILED\_DESIGN


Scale  
 1:500\_AT\_A4

File name  
 1213Q3\_001

Drawn	Designed	Checked	Approved
MH	MH	TW	TW
07/08/13	07/08/13	07/08/13	07/08/13

© Crown copyright. All rights reserved ((0)100019252) 2013

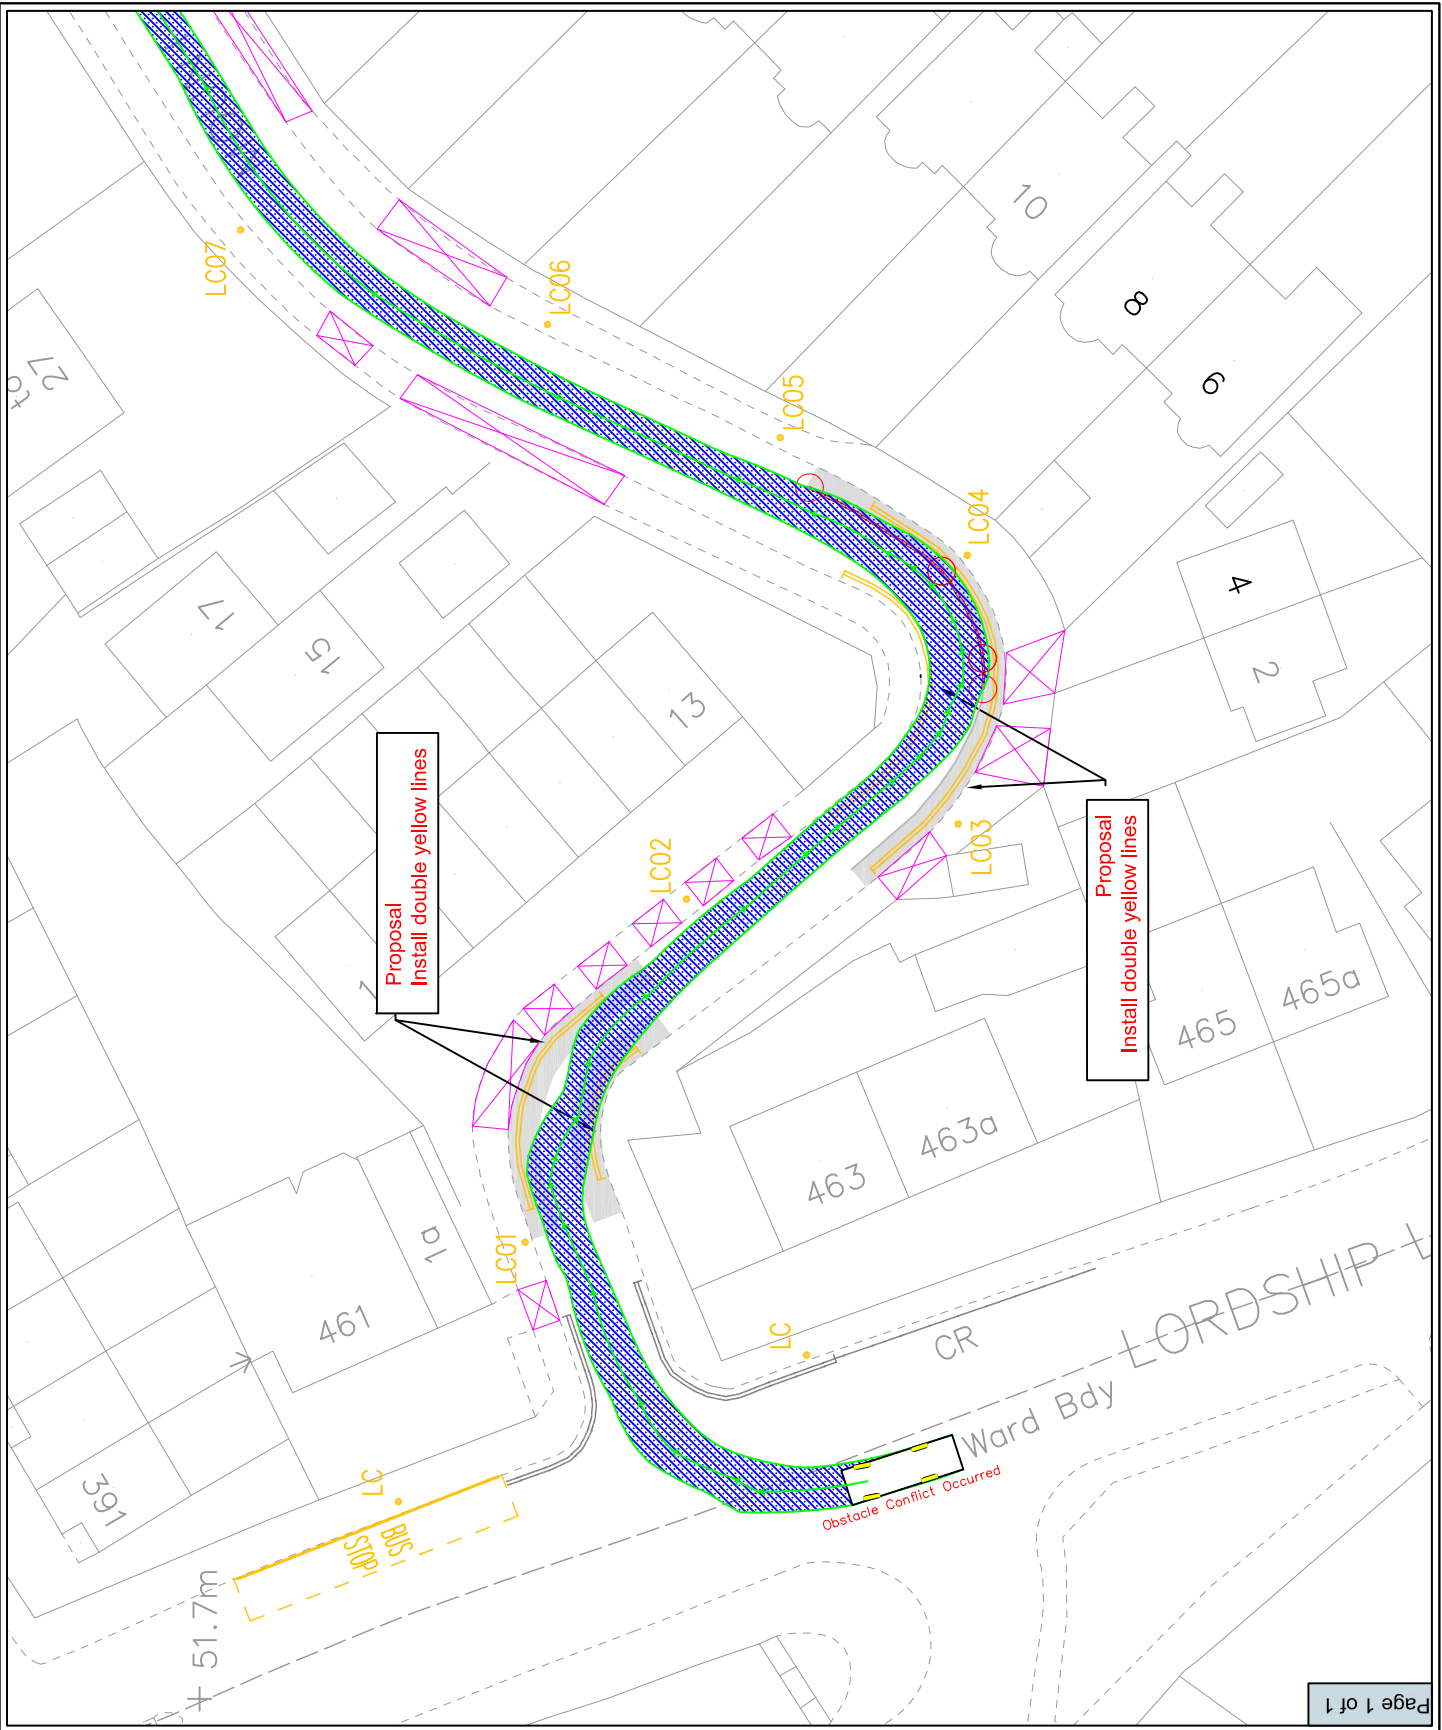

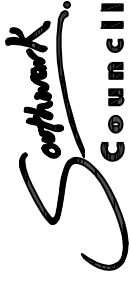

Environment and Leisure, Public Realm  
PO Box 64529, London SE1 5LX

**LEGEND**

- Existing double yellow lines
- Existing single yellow lines
- Proposed double yellow lines
- Bus stop
- Dropped kerb
- Lamp column
- Parked vehicle extent-2m

Revision details	By	Date	Suffix
			A
			B

<b>Project ID / name</b>	1213Q3_LOCAL_PARKING_AMENDMENTS
<b>Drawing title</b>	MOUNT ADON PARK AUTOTURN EAST_TO_WEST
<b>Layout</b>	Layout
<b>DETAILED_DESIGN</b>	
<b>Scale</b>	1:500_AT_A4
<b>File name</b>	1213Q3_001
<b>Drawn</b>	MH
<b>Designed</b>	MH
<b>Checked</b>	TW
<b>Approved</b>	TW
<b>Date</b>	07/08/13
<b>Time</b>	07/08/13

© Crown copyright. All rights reserved ((0)100019252) 2013

