


**NOTES:**

1. THIS DRAWING SHALL BE READ IN CONJUNCTION WITH ALL OTHER DRAWINGS SCHEMATIC No. 12108700 LISTED ON THE DRAWING ISSUE SHEET.
2. ALL DIMENSIONS ARE IN METERS UNLESS OTHERWISE STATED.
3. DO NOT SCALE FROM THIS DRAWING. USE ONLY WRITTEN DIMENSIONS.
4. ANY DISCREPANCIES TO BE REPORTED TO THE ENGINEER PRIOR TO COMMENCEMENT OF WORKS.
5. THE POSITION OF ANY UNDERGROUND UTILITIES SHALL BE VERIFIED AND ESTABLISHED ON SITE BY THE CONTRACTOR PRIOR TO CONSTRUCTION.
6. ALL AFFECTED SERVICES WITHIN THE AREA OF WORKS TO BE RELEVELLED TO NEW FOOTWAY/CARRIAGEWAY PROFILE.
7. WHEN DOING FOOTWAY EXCAVATIONS, TAKE EXTRA CARE.
8. PROPOSED TABLES TO BE 750mm IN HEIGHT ABOVE EXISTING ROAD FORMATION, UNLESS OTHERWISE SPECIFIED.
9. THIS DRAWING IS TO BE READ IN CONJUNCTION WITH SERIES 700 OF VOL. 2 ANNEX C - LOT B PROJECT DELIVERY (WORKS) DOCUMENT.

**KEY:**

- EXTENT OF WORKS
- ▒ PROPOSED AND EXISTING IRONWORK FRAME TO THE ARRANGEMENTS SHOWN IN DRAWING - TABLE HEIGHT 75MM.
- ▬ NEW KERB OUTLINE.
- ▭ EXISTING IRONWORK COVER AND FRAME TO BE ADJUSTED TO MATCH NEW LEVELS IN CARRIAGEWAY.
- Ⓜ NEW GULLY CHAMBER LOCATION.

No.	Date	Revision
A	08/13	INITIAL ISSUE

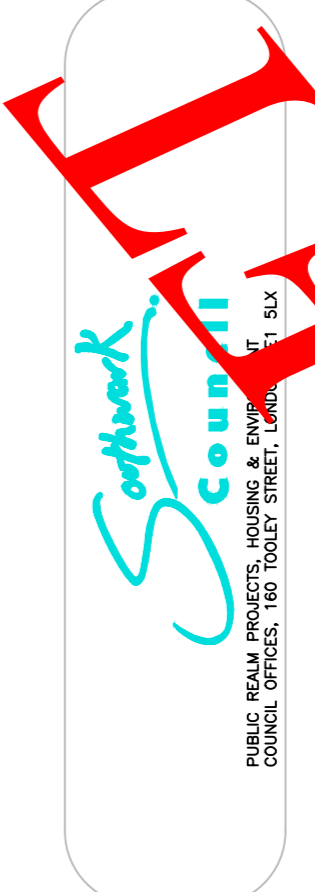

Project: EAST DULWICH GROVE

Title: PAVEMENTS SHEET 1 OF 2

Contract: -

Scale: SCALE: 1:200 @A1

Drawing No.: 12108700/001

Drawn: -

Checked: -

Approved: -

Rev: A

Date Issued: 05/08/13

Based upon the Ordnance Survey 1:250 mapping with the permission of the Controller of Her Majesty's Stationery Office. Copyright. Unauthorised reproduction infringes Crown Copyright and may lead to prosecution or civil proceedings. OS, Ordnance Survey, 100 Brook Hill Drive, Exton, Leicestershire, LE19 762.