

LEGEND

Parking places/bays


- General parking**
- Approximately 170 spaces
- Disabled parking**
- 10 designated spaces
- Vehicle parked in these bays must display a valid blue badge
- Electric vehicle parking**
- To be installed towards end of 2013
- Solo motorcycle parking**
- Proposed new bay

Restricted area

- No waiting at any time**
- Vehicles parked in these areas will be deemed as parking dangerously and will be issued with a Penalty Charge Notice (PCN)
- Existing double red lines**
- Restrictions to remain

Notes

1. All parking bays will be refreshed/re-marked
2. Parking signage will be required. Our starting position for the design of off-street parking will be a minimal signing approach but, clearly there will be need to convey restrictions to road users.

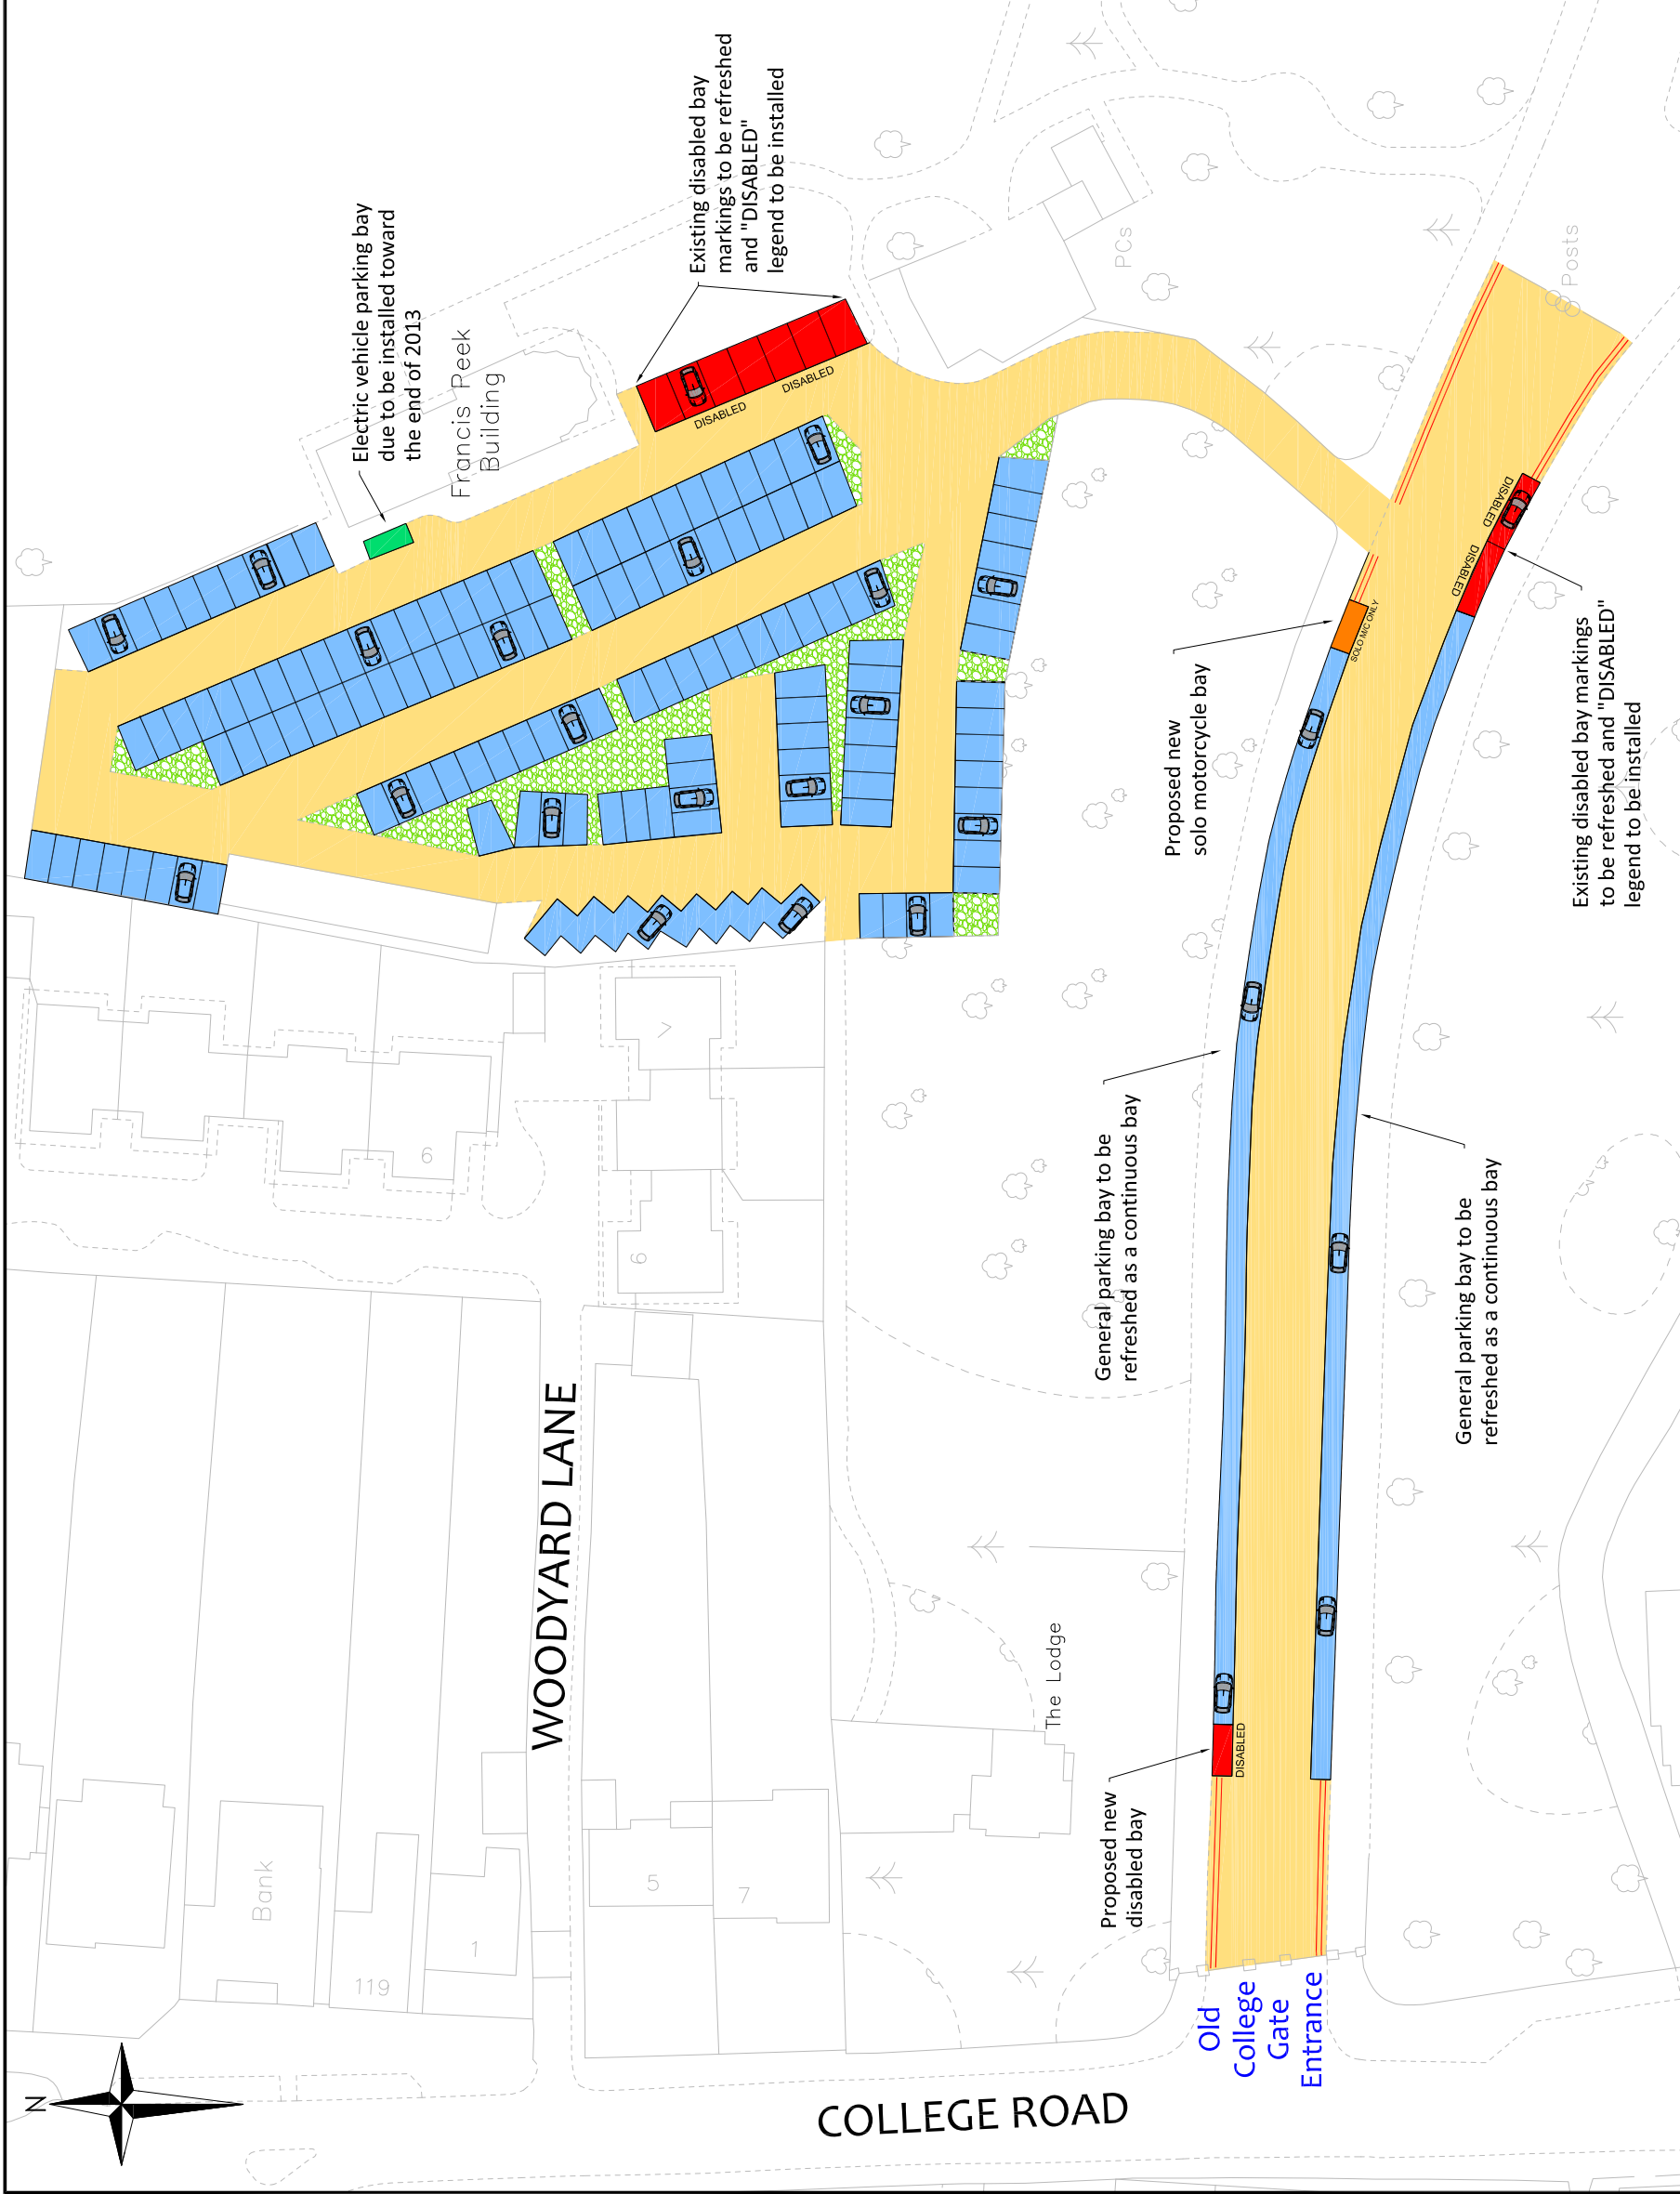

		<p>Public Realm Projects Parking Design Environment and Leisure Floor 3, hub 1 Southwark Council 160 Tooley Street PO Box 64529 London, SE1P 5LX www.southwark.gov.uk/parkingprojects</p>		<p>Project Dulwich Park car park Drawing Title Proposed car park layout</p>		<p>Community Council Dulwich Village</p>		<p>Scale Date Nov 13 Dwg No 1055_ID_1.0</p>		<p>Status Initial Design</p>		<p>Rev A Date 06/11/13 Description Detailed Design</p>		<p>PG TW TW App</p>		<p>Drn Chk App</p>	
--	--	---	--	---	--	--	--	---	--	----------------------------------	--	--	--	---------------------------------	--	----------------------------	--