

PUBLIC REALM PROJECTS (PARKING DESIGN)



LEGEND

- Red route SRL
- Red route DRL
- Red route Loading/disabled
- Zone waiting restriction
- At any time waiting restriction
- Loading only bay
- Time restricted free bay
- Permit holders only
- 4hr shared use
- Doctors permit only
- Disabled persons parking
- Solo motorcycles only

Revision details	By	Date	Suffix
			A
			B

Project ID / name  
1314Q3\_LOCAL\_PARKING\_AMENDMENTS

Drawing title  
GREAT\_DOVER\_STREET  
PROPOSED\_PERMIT\_HOLDERS\_(D)\_BAYS


Layout  
APPENDIX\_3

Scale  
1:500\_AT\_A3

File Name  
1314Q3\_045

Drawn	Designed	Checked	Approved
MH	MH	TW	TW
06/01/14	06/01/14	07/01/14	07/01/14

This map is based on Ordnance Survey material with the permission of Ordnance Survey on behalf of the Controller of Her Majesty's Stationery Office © Crown Copyright. Unauthorised reproduction infringes Crown copyright and may lead to prosecution or civil proceedings. (0)100013252 2013

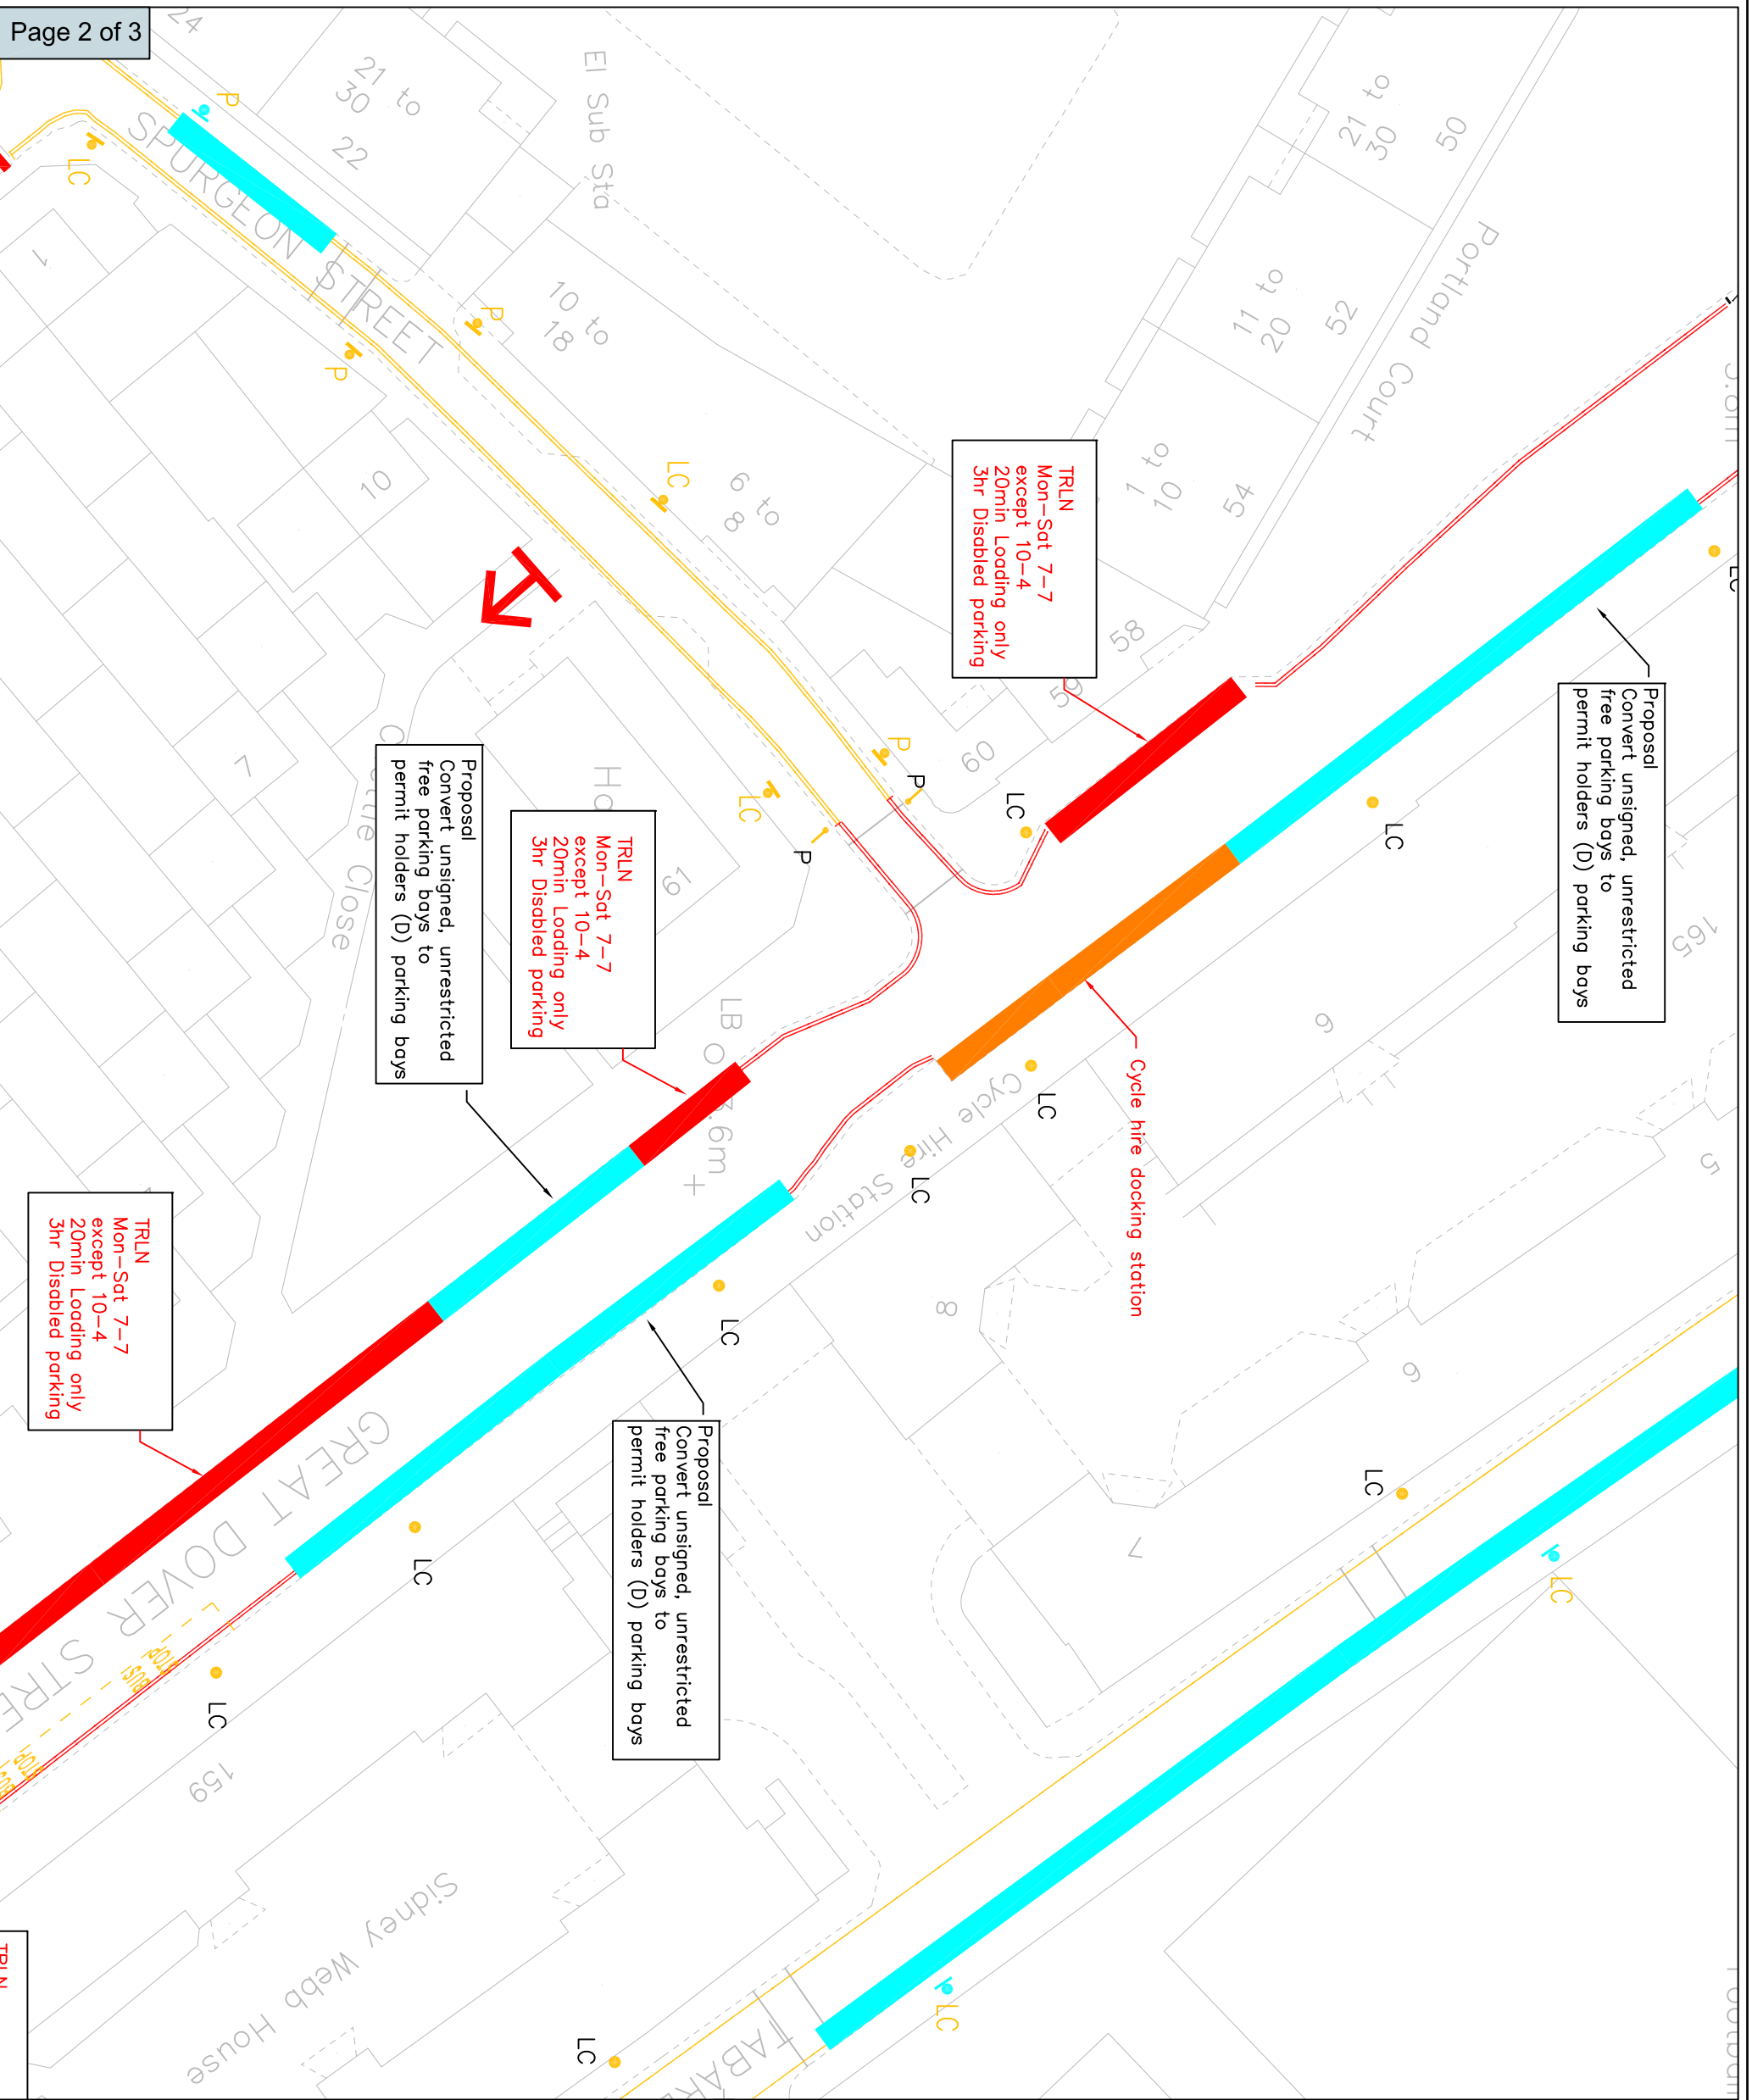

PUBLIC REALM PROJECTS (PARKING DESIGN)



LEGEND

- Red route SRL
- Red route DRL
- Red route Loading/disabled
- Zone waiting restriction
- At any time waiting restriction
- Loading only bay
- Time restricted free bay
- Permit holders only
- 4hr shared use
- Doctors permit only
- Disabled persons parking
- Solo motorcycles only

Revision details		
By	Date	Suffix
		A
		B

Project ID / name  
1314Q3\_LOCAL\_PARKING\_AMENDMENTS

Drawing title  
GREAT\_DOVER\_STREET  
PROPOSED\_PERMIT\_HOLDERS\_(D)\_BAYS  
Layout


APPENDIX\_3

Scale  
1:500\_AT\_A3

File Name  
1314Q3\_045

Drawn	Designed	Checked	Approved
MH	MH	TW	TW
06/01/14	06/01/14	07/01/14	07/01/14

This map is based on Ordnance Survey material with the permission of Ordnance Survey on behalf of the Controller of Her Majesty's Stationery Office © Crown copyright. Unauthorised reproduction infringes Crown copyright and may lead to prosecution or civil proceedings. (0)100013252/2013

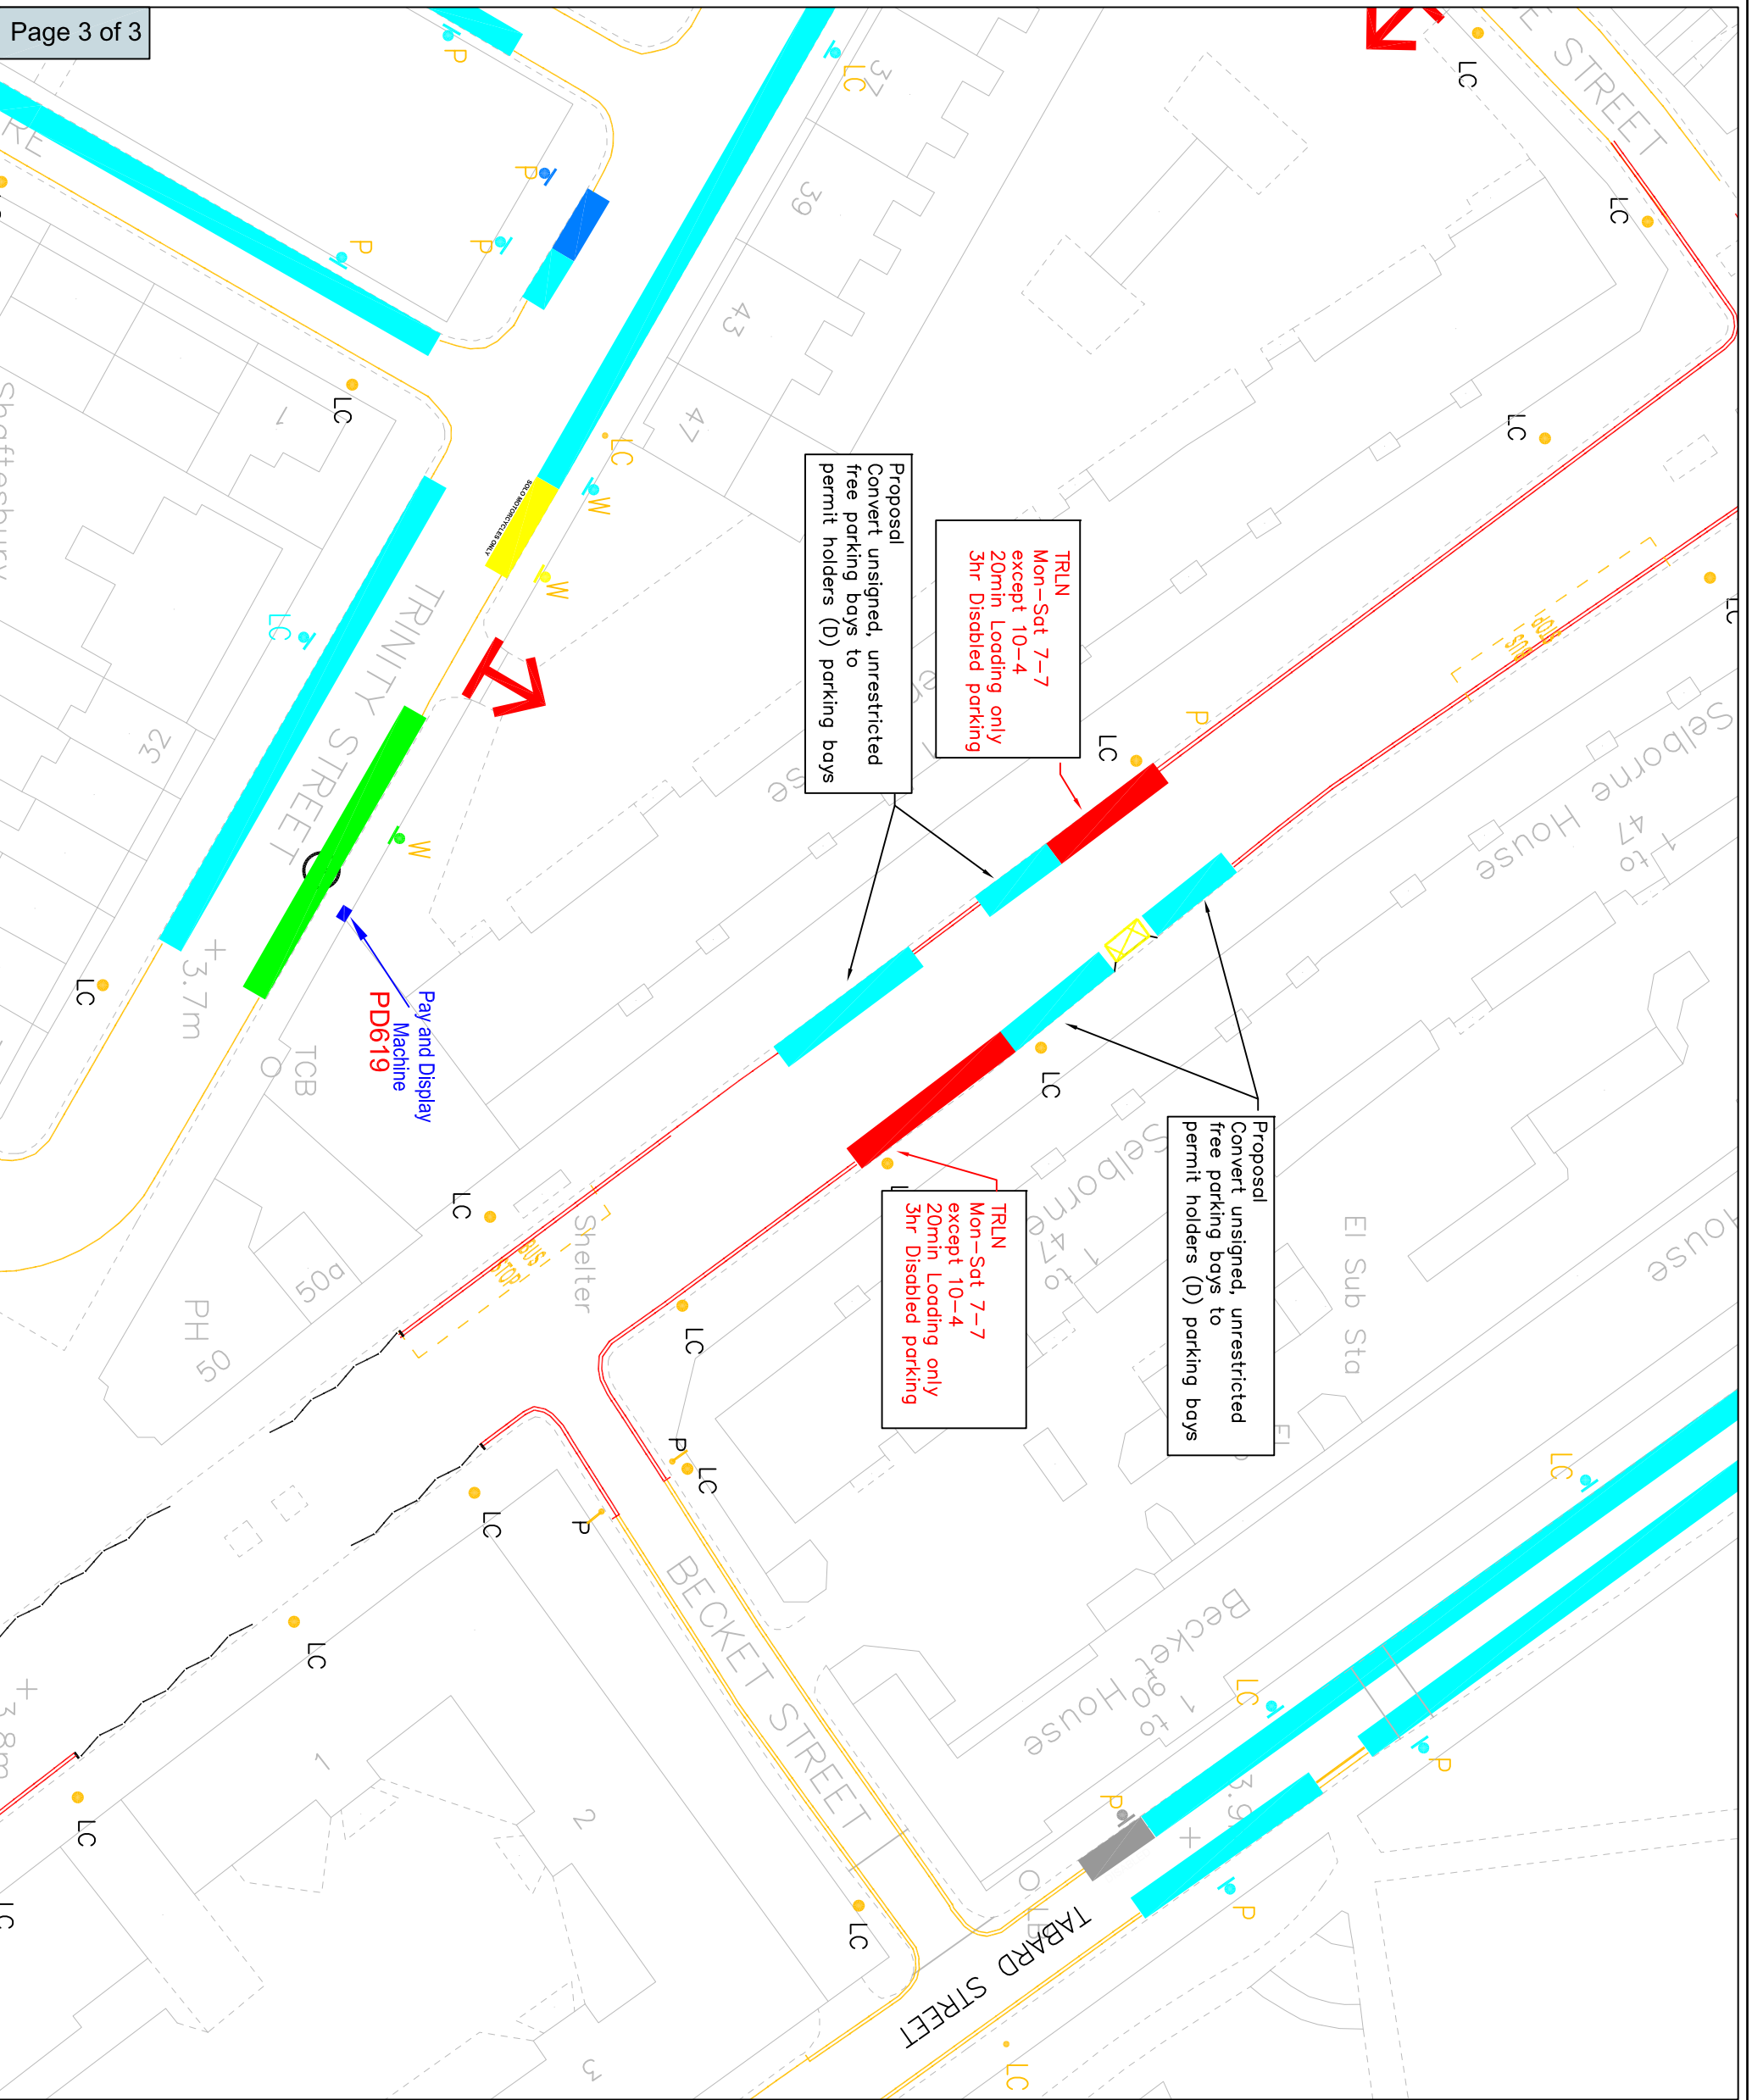

PUBLIC REALM PROJECTS (PARKING DESIGN)



LEGEND

- Red route SRL
- Red route DRL
- Red route Loading/disabled
- Zone waiting restriction
- At any time waiting restriction
- Loading only bay
- Time restricted free bay
- Permit holders only
- 4hr shared use
- Doctors permit only
- Disabled persons parking
- Solo motorcycles only

Revision details	By	Date	Suffix
			A
			B

Project ID / name  
1314Q3\_LOCAL\_PARKING\_AMENDMENTS

Drawing title  
GREAT\_DOVER\_STREET  
PROPOSED\_PERMIT\_HOLDERS\_(D)\_BAYS  
Layout

APPENDIX\_3

Scale  
1:500\_AT\_A3

File Name  
1314Q3\_045

Drawn	Designed	Checked	Approved
MH	MH	TW	TW
06/01/14	06/01/14	07/01/14	07/01/14

This map is based on Ordnance Survey material with the permission of Ordnance Survey on behalf of the Controller of Her Majesty's Stationery Office © Crown copyright. Unauthorised reproduction infringes Crown copyright and may lead to prosecution or civil proceedings. (0)100013252/2013