


- Single yellow lines
- Double yellow lines
- Proposed Double yellow lines
- Highway extent

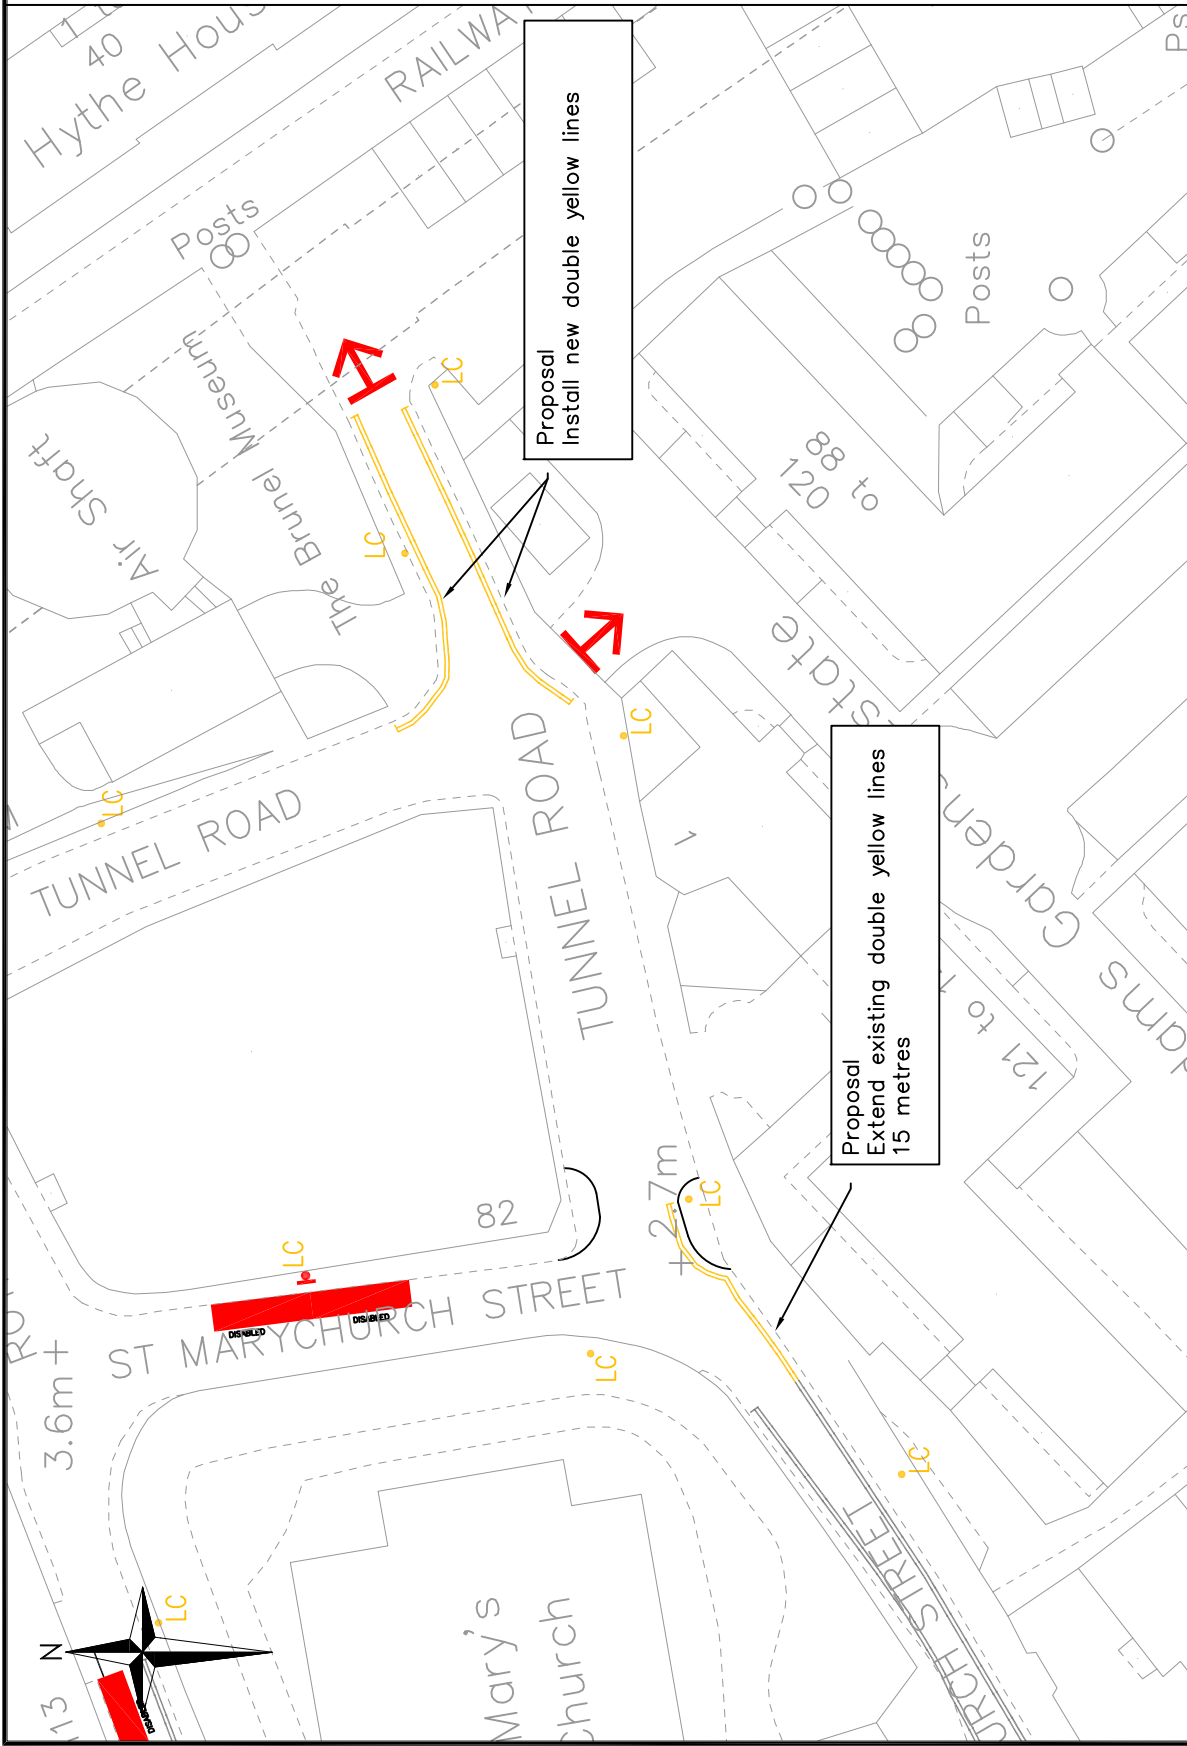

Propose
Install new double yellow lines


Propose
Extend existing double yellow lines
15 metres

Community Council	BERMONDSEY AND ROTHERHITHE
Ward(s)	ROTHERHITHE
Date	18/02/2014
Scale	1:500 @ A4
Dwn	MH
Chk	TW
App	TW
Dwg No.	1314Q4_012
Rev	
Status	Appendix 6
Rev	
Date	
Description	
Dwn	
Chk	
App	

Project	LOCAL PARKING AMENDMENTS
Drawing Title	PROPOSED DOUBLE YELLOW LINES ST MARYCHURCH STREET

Public Realm Projects
Parking Design

Environment and Leisure
Floor 3, Hub 1,
Southwark Council
160 Tooley Street
PO Box 64529
London, SE1P 5LX
www.southwark.gov.uk/parkingprojects

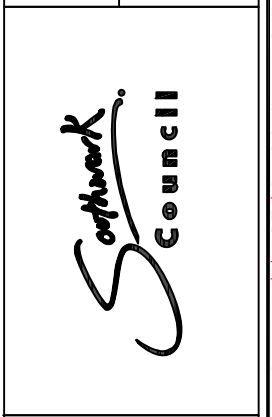

Public Realm Projects	Environment and Leisure
Parking Design	Floor 3, Hub 1, Southwark Council 160 Tooley Street PO Box 64529 London, SE1P 5LX www.southwark.gov.uk/parkingprojects

\\beshp-cbe-res\1515\swark\REV01_PROJECTS\2013_14\1314 - Local Parking Amendments\QA1_LIVE_IMAGES\13-14_Q3_LP_029_Various_shts\1314Q4_012_Rotherhithe_restrictions_02.dwg © Crown copyright. All rights reserved (0710019252) 2013