



- Single yellow lines
- Double yellow lines
- Proposed Double yellow lines
- Highway extent

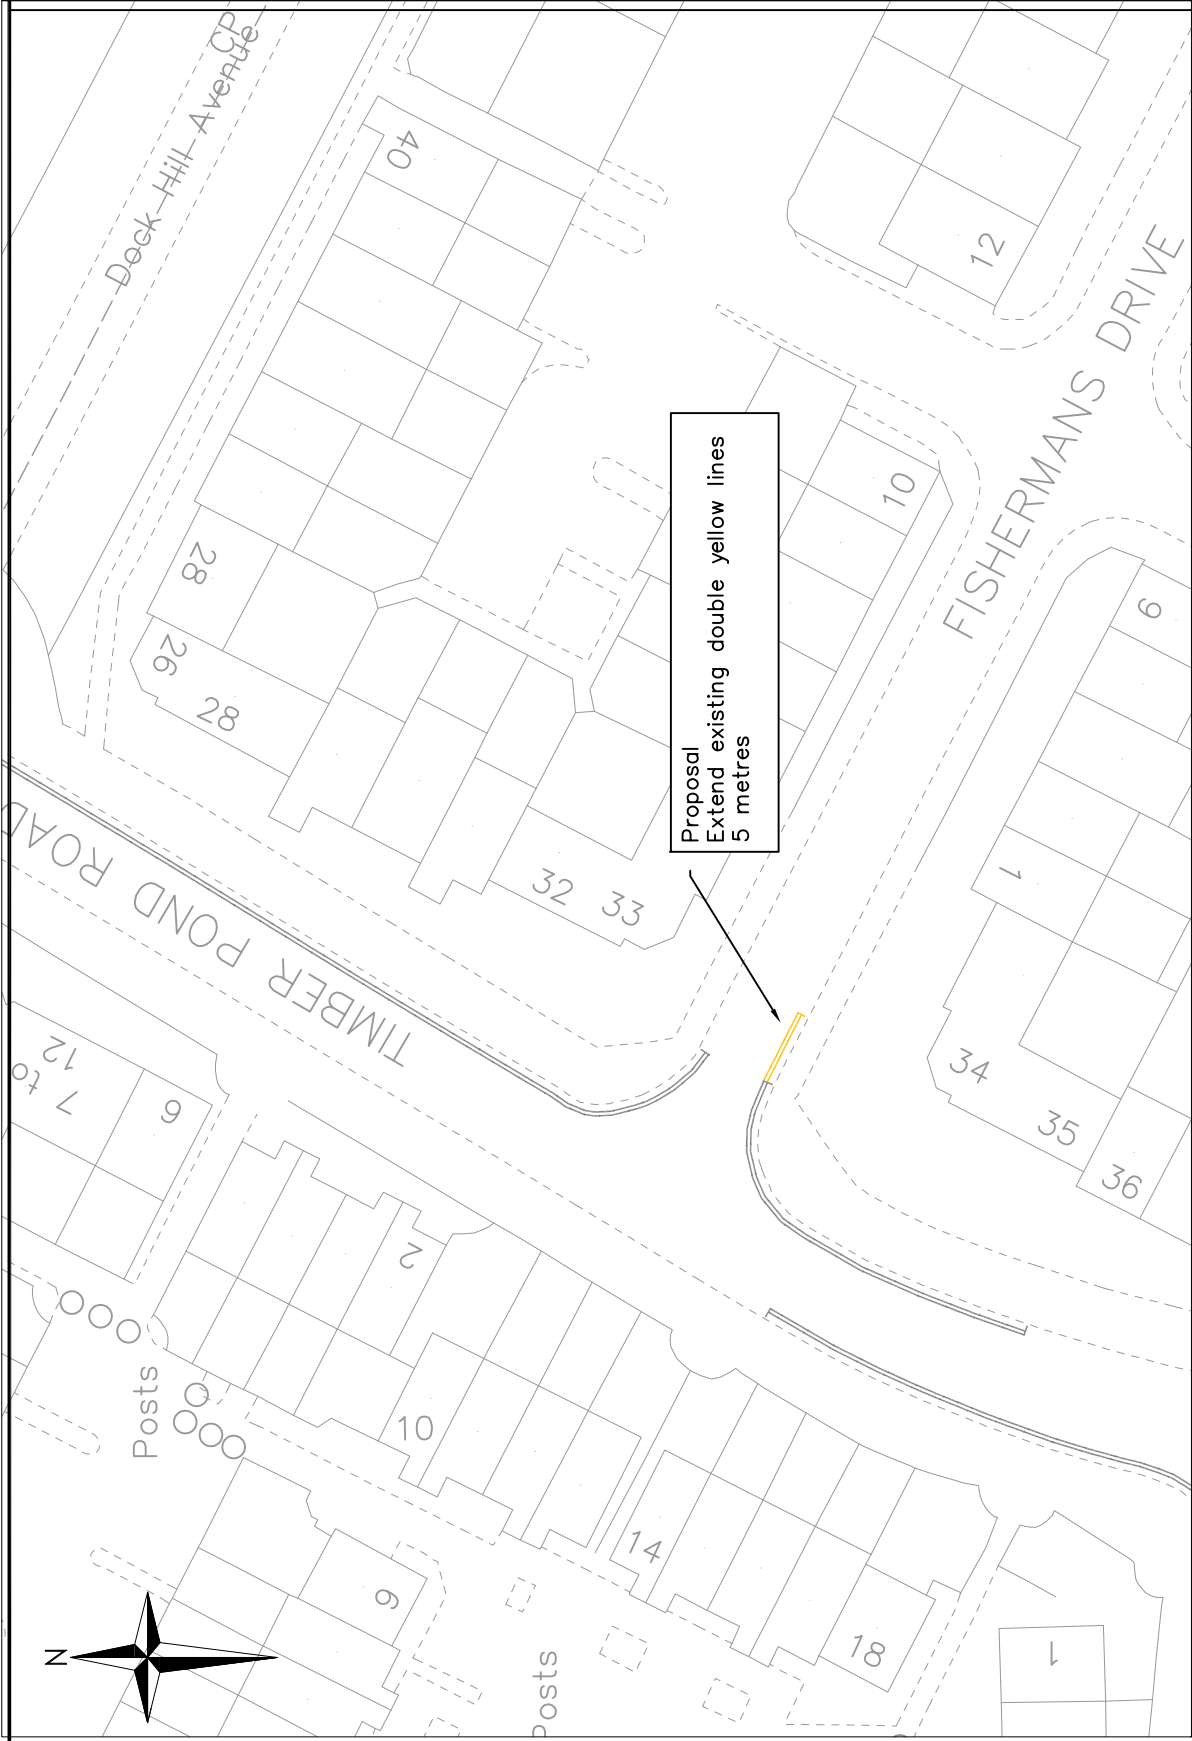

Proposal
Extend existing double yellow lines
5 metres

Public Realm Projects Parking Design Environment and Leisure Floor 3, Hub 1 Southwark Council 160 Tooley Street PO Box 64529 London, SE1P 5LX www.southwark.gov.uk/parkingprojects		Project LOCAL PARKING AMENDMENTS Drawing Title PROPOSED DOUBLE YELLOW LINES FISHERMANS DRIVE		Community Council BERMONDSEY AND ROTHERHITHE Ward(s) ROTHERHITHE		Date 18/02/2014		Scale 1:500 @ A4		Date 18/02/2014		App TW	
		Status Appendix 8		Dwg No. 1314Q4_016		Date 18/02/2014		App TW		Rev 1		Description © Crown copyright. All rights reserved. (03/10/00)8252/2013	