

- Existing double yellow lines
- Existing single yellow line
- Proposed double yellow lines
- Permit holders only bay
- Pay and display bay
- Car club bay
- Disabled bays
- Solo motorcycle bay
- Dropped Kerb

LAST ACCESSED BY: WHERO

Public Realm Projects
Parking Design

Environment and Leisure
Floor 3, hub 1
Southwark Council
160 Tooley Street
PO Box 64529
London, SE1P 5LX

www.southwark.gov.uk/parkingprojects



Project
1314 Local parking amendments



Drawing Title
**Shad Thames
Proposed double yellow lines**

Community Council
Bermondsey and Rotherhithe

Ward(s)
Riverside

Date	Scale	Drn	Chk	App
28/02/14	1:500 @ A3	MH	TW	TW
Dwg N ^o	1314Q4_009			
Status	Appendix 3c			

Rev	Date	Description	Drn	Chk	App

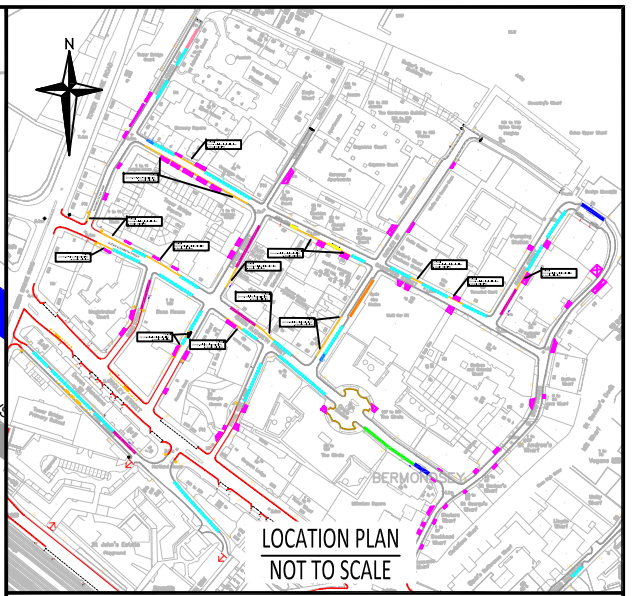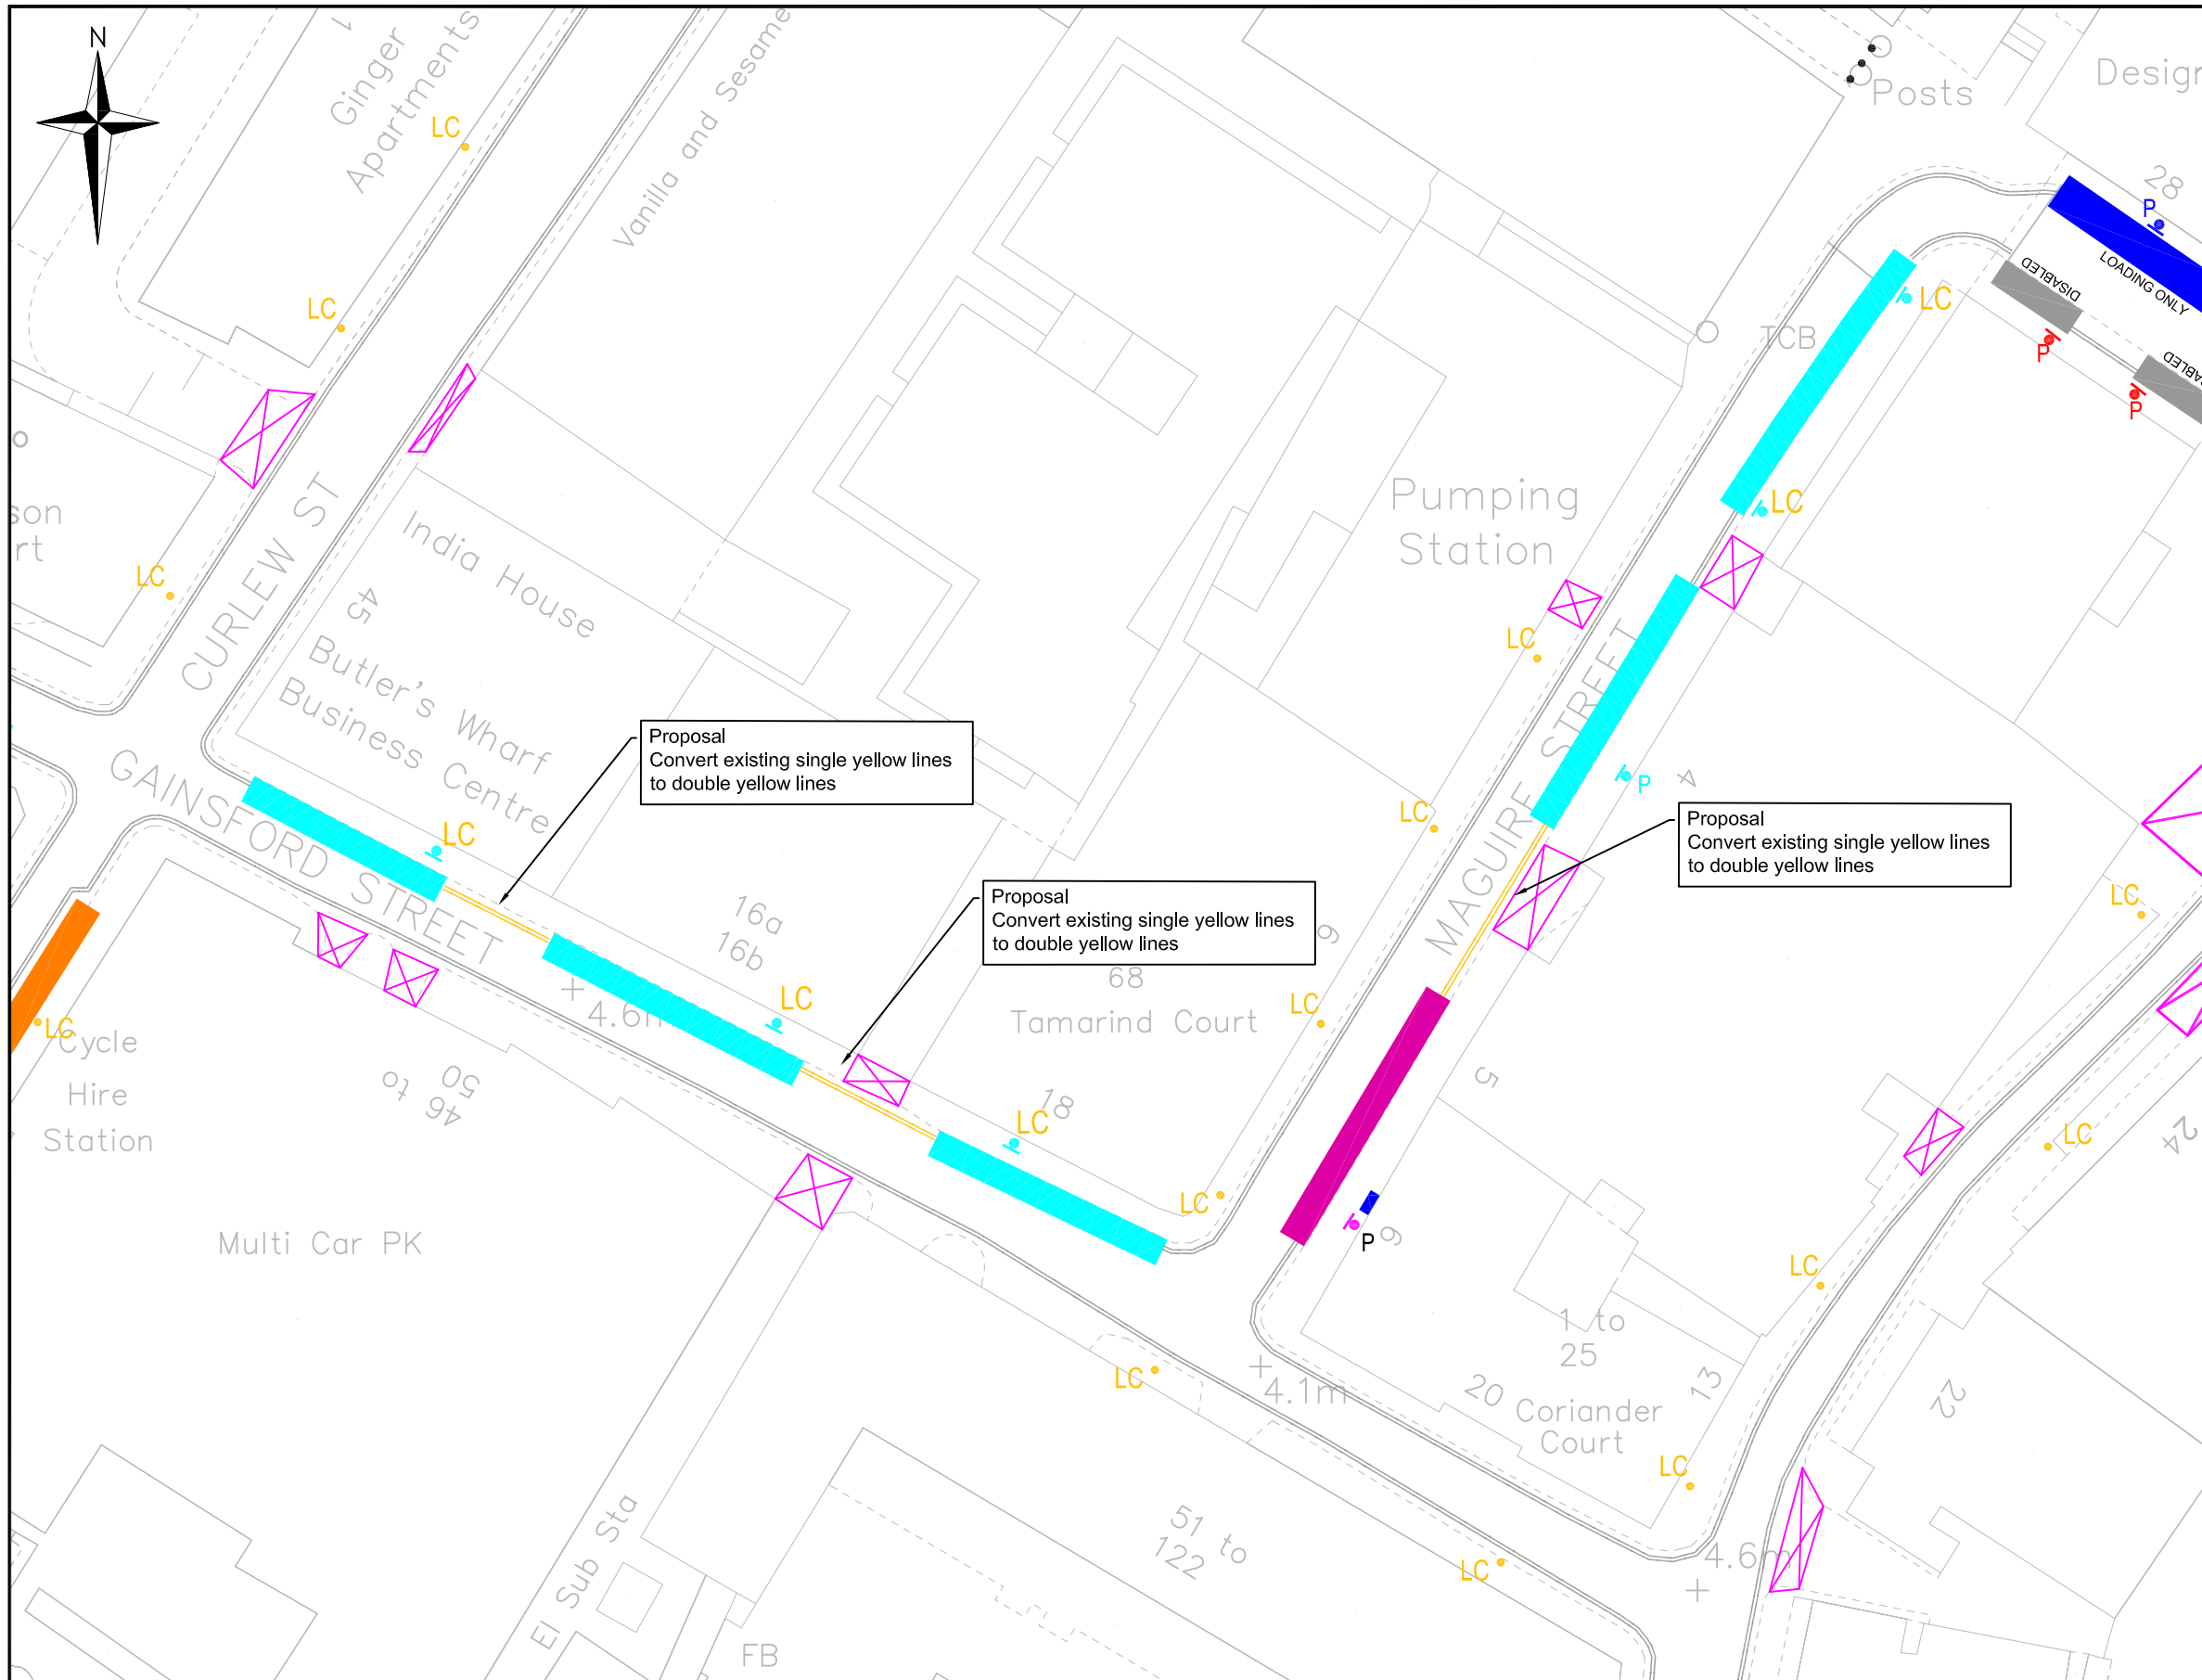

- AAT Red Route
- 7am - 7pm Red Route
- Existing double yellow lines
- Existing single yellow line
- Proposed double yellow lines
- Permit holders only bay
- Pay and display bay
- Loading only bay
- Disabled bays
- Shared use bay
- Dropped Kerb

LAST ACCESSED BY: WHERO

Public Realm Projects
Parking Design

Environment and Leisure
Floor 3, hub 1
Southwark Council
160 Tooley Street
PO Box 64529
London, SE1P 5LX

www.southwark.gov.uk/parkingprojects



Project	1314 Local parking amendments				
Drawing Title	Shad Thames Proposed double yellow lines				

Community Council				
Bermondsey and Rotherhithe				
Ward(s)				
Riverside				
Date	Scale	Drn	Chk	App
28/02/14	1:500 @ A3	MH	TW	TW
Dwg N ^o	1314Q4_009			Rev
Status	Appendix 3c			A

Rev	Date	Description	Drn	Chk	App