




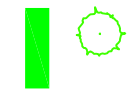
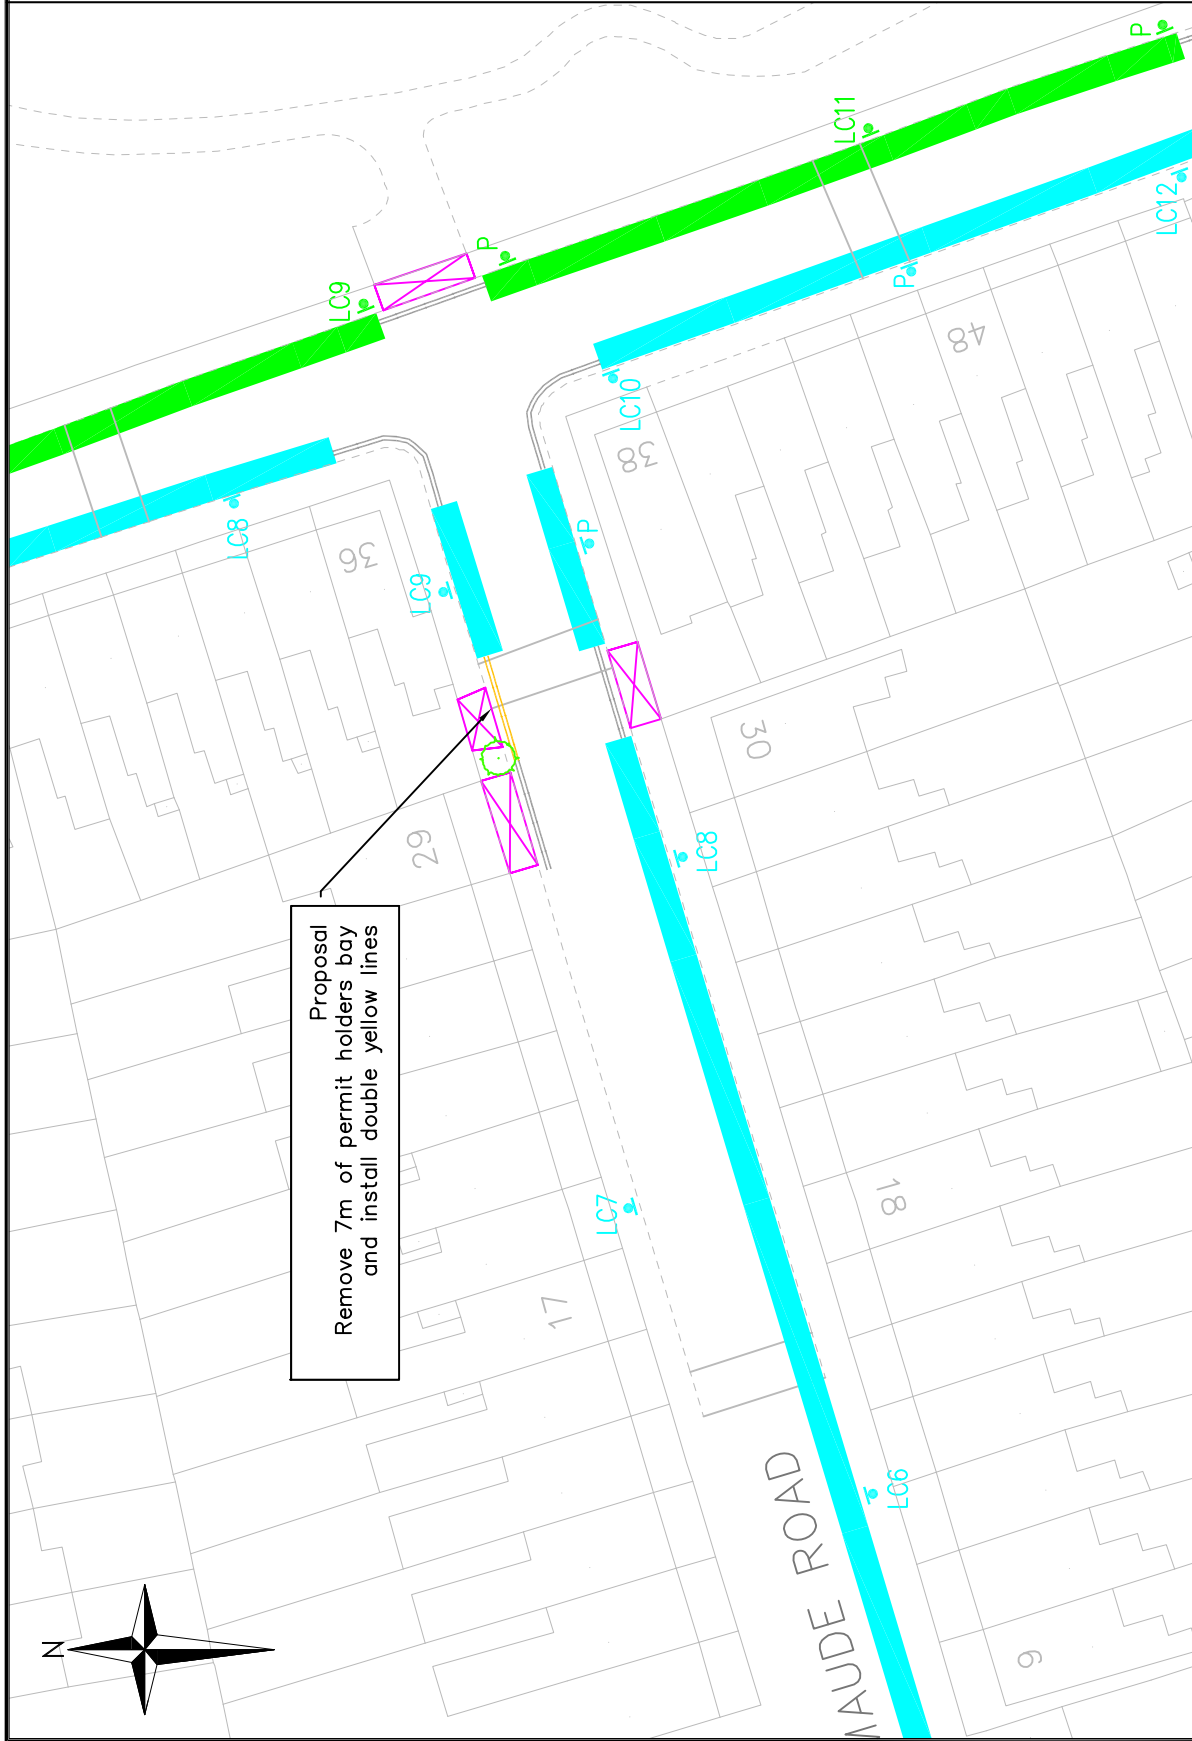



-  Proposed Double Yellow Line
-  Existing Double Yellow Line
-  Disabled Bays
-  Permit Holder Only Bays
-  Shared Use Bays
-  Tree



Proposal
Remove 7m of permit holders bay
and install double yellow lines

Public Realm Projects Parking Design Environment and Leisure Floor 3, hub 1 Southwark Council 160 Tooley Street PO Box 04529 London, SE1P 5LX www.southwark.gov.uk/parkingprojects		Project 1314 LOCAL PARKING AMENDMENTS		Community Council CAMBERWELL	
		Drawing Title PROPOSED DOUBLE YELLOW LINES MAUDE ROAD		Ward(s) BRUNSWICK PARK	
		Date 06/03/14		Scale 1:500 @ A4	
		Dwg No. 1314Q4_018		Drn MH	
		Status Appendix 2		Chk TW	
				App TW	
				Rev A	
				Description © Crown copyright. All rights reserved. (03/10/01/02/02/2013)	
				Rev Date Drn Chk App	