
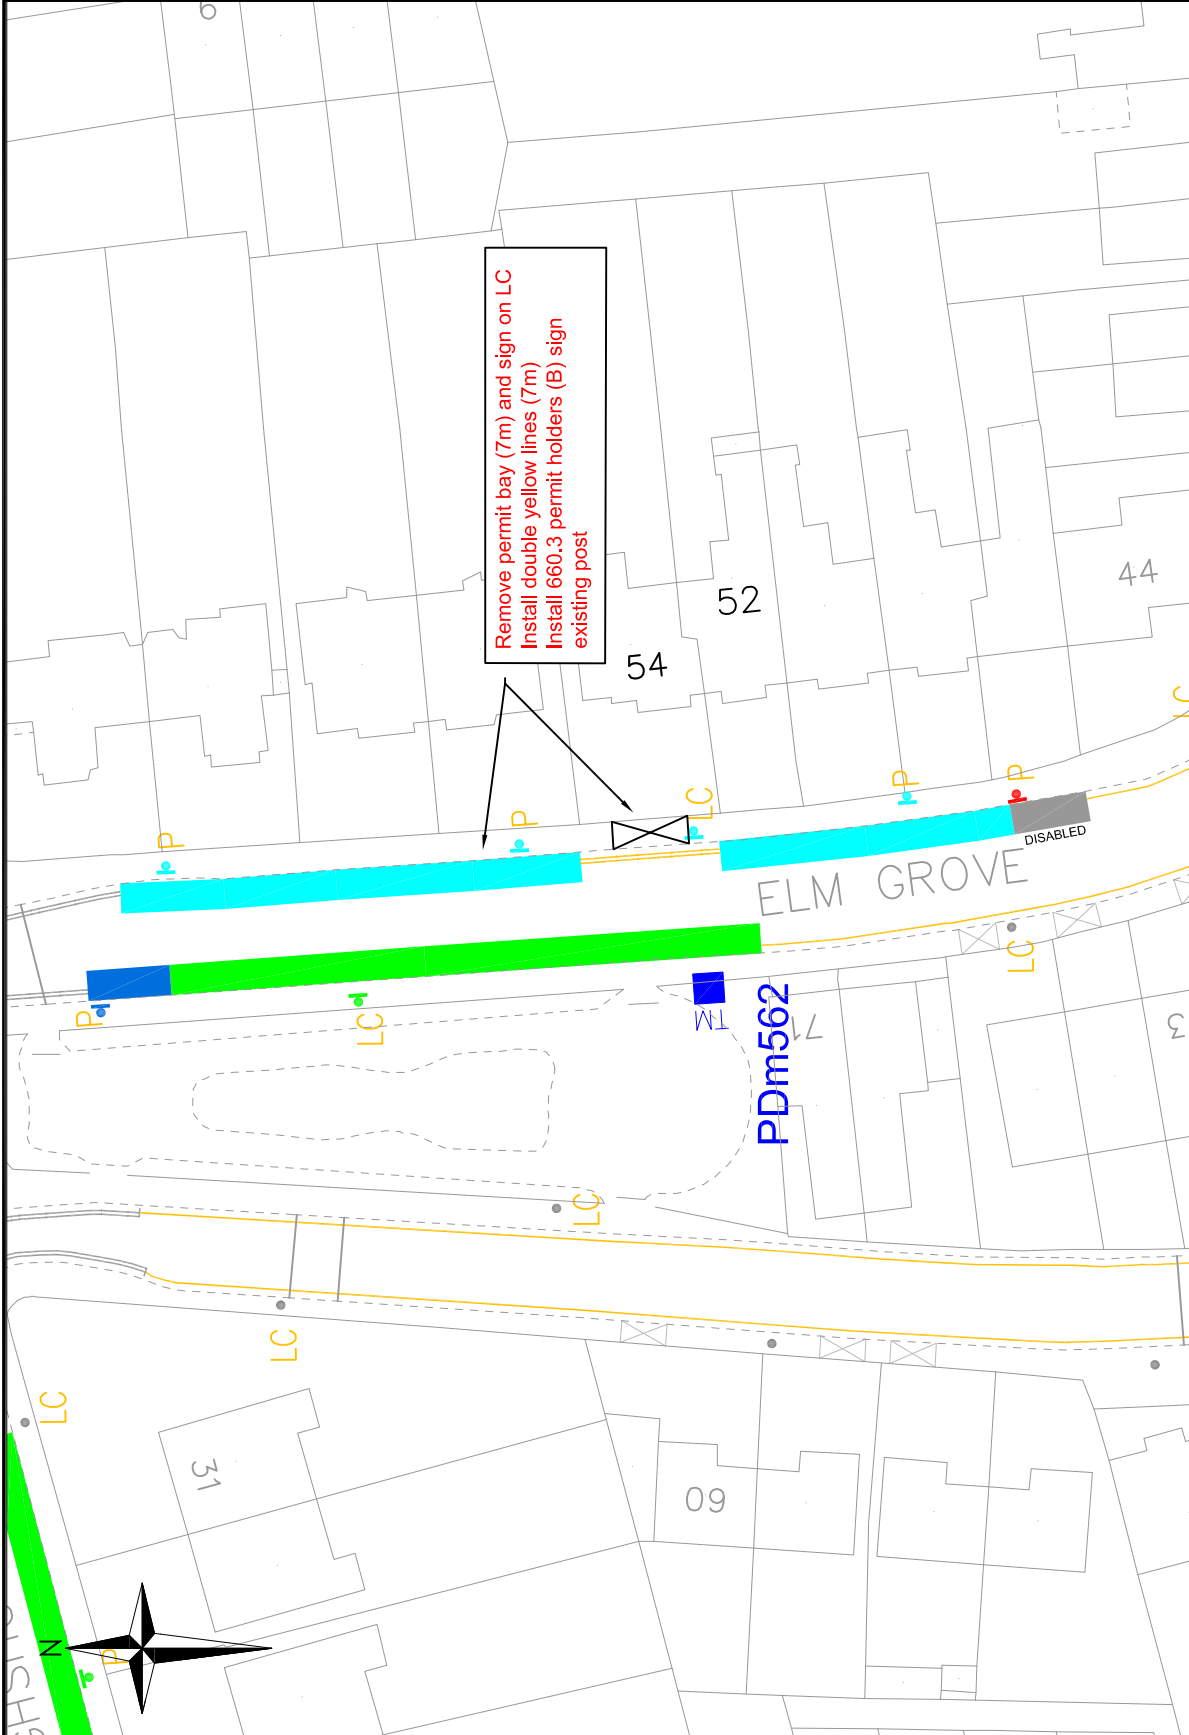


- SINGLE YELLOW LINE
- EXISTING DOUBLE YELLOW LINE
- PROPOSED DOUBLE YELLOW LINE
- SHORT STAY BAY (20 MINUTES)
Monday to Saturday 8.30am - 6.30pm
- PERMIT HOLDERS ONLY BAY
- ZONE ENTRY/EXIT PLATE
- LAMP COLUMN
- POST

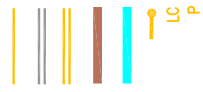

Remove permit bay (7m) and sign on LC
Install double yellow lines (7m)
Install 660.3 permit holders (B) sign
existing post

<p>Public Realm Projects Parking Design</p> <p>Environment and Leisure Floor 3, Hub 1 Southwark Council 160 Tooley Street PO Box 64529 London, SE1P 5LX</p> <p>www.southwark.gov.uk/parkingprojects</p>		<p>Project 1314Q4 LOCAL PARKING AMENDMENTS</p> <p>Drawing Title PROPOSED DOUBLE YELLOW LINES ELM GROVE</p>	<p>Community/Council PECKHAM AND NUNHEAD</p> <p>Ward(s) THE LANE</p> <table border="1" style="width: 100%; border-collapse: collapse;"> <tr> <th>Date</th> <th>Scale</th> <th>Drn</th> <th>Chk</th> <th>App</th> </tr> <tr> <td>26/02/2014</td> <td>1:500 @ A4</td> <td>MH</td> <td>CJ</td> <td>CJ</td> </tr> <tr> <th>Dwg No.</th> <th colspan="2">Rev</th> <th colspan="2">Rev</th> </tr> <tr> <td>1314Q4_011</td> <td colspan="2">1314Q4_011</td> <td colspan="2">Appendix 2</td> </tr> </table>	Date	Scale	Drn	Chk	App	26/02/2014	1:500 @ A4	MH	CJ	CJ	Dwg No.	Rev		Rev		1314Q4_011	1314Q4_011		Appendix 2	
Date	Scale	Drn	Chk	App																			
26/02/2014	1:500 @ A4	MH	CJ	CJ																			
Dwg No.	Rev		Rev																				
1314Q4_011	1314Q4_011		Appendix 2																				
		<table border="1" style="width: 100%; border-collapse: collapse;"> <tr> <th>Rev</th> <th>Date</th> <th>Description</th> </tr> <tr> <td> </td> <td> </td> <td> </td> </tr> </table>	Rev	Date	Description				<table border="1" style="width: 100%; border-collapse: collapse;"> <tr> <th>Rev</th> <th>Date</th> <th>Drn</th> <th>Chk</th> <th>App</th> </tr> <tr> <td> </td> <td> </td> <td> </td> <td> </td> <td> </td> </tr> </table>	Rev	Date	Drn	Chk	App									
Rev	Date	Description																					
Rev	Date	Drn	Chk	App																			