


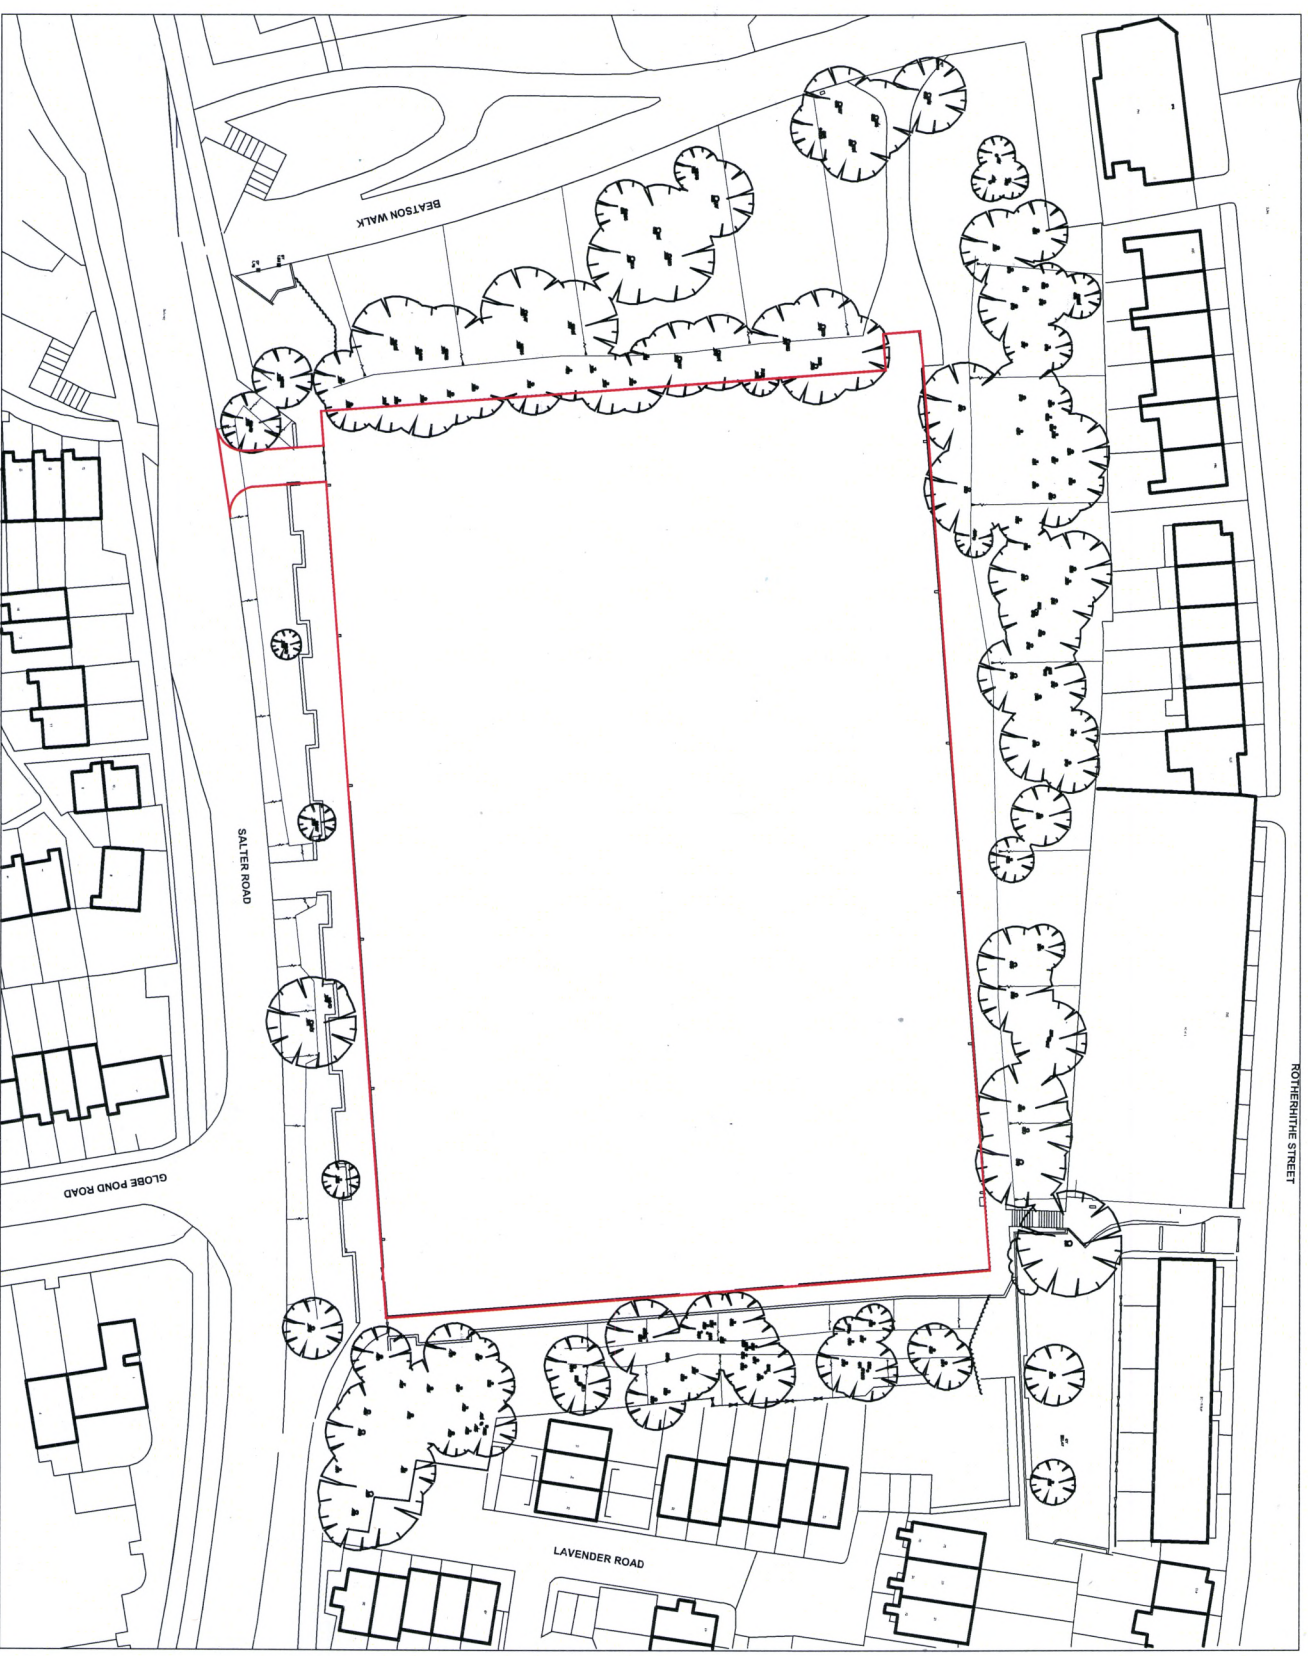

This drawing, the work of architecture to which it relates and any notes relating to it are protected by copyright. To the extent that this is a design document it is, in addition, protected by design right. All rights in it are reserved. It is provided for your information about the application only. No part of it or any design to which it relates may be reproduced in any form or any means without the prior written permission of Fairview New Homes Limited, except as expressly permitted by law. The doing of any unauthorised act in relation to it may result in both a civil claim and criminal prosecution.
© Crown Copyright 2010. All rights reserved. License number 10020449



Rec'd 21/2/14

Revision A (14/02/2014) - road names added

Fairview
NEW HOMES Ltd.

Salter Road
Rotherhithe
Site Location Plan

Scale 1:1000 @ A3
Date January 2014
Drawn ML

FAIRVIEW NEW HOMES Ltd.
50 Lancaster Road Enfield Middx EN2 0BY
Telephone: 0208-366 1271 Fax: 0208-366 7219

Drawing No. **PL12/105/P/523 A**
Revision

SOUTHWAYS PLANNING
020 893 0101
- 5 MAR 2014
SCANNED J/R