






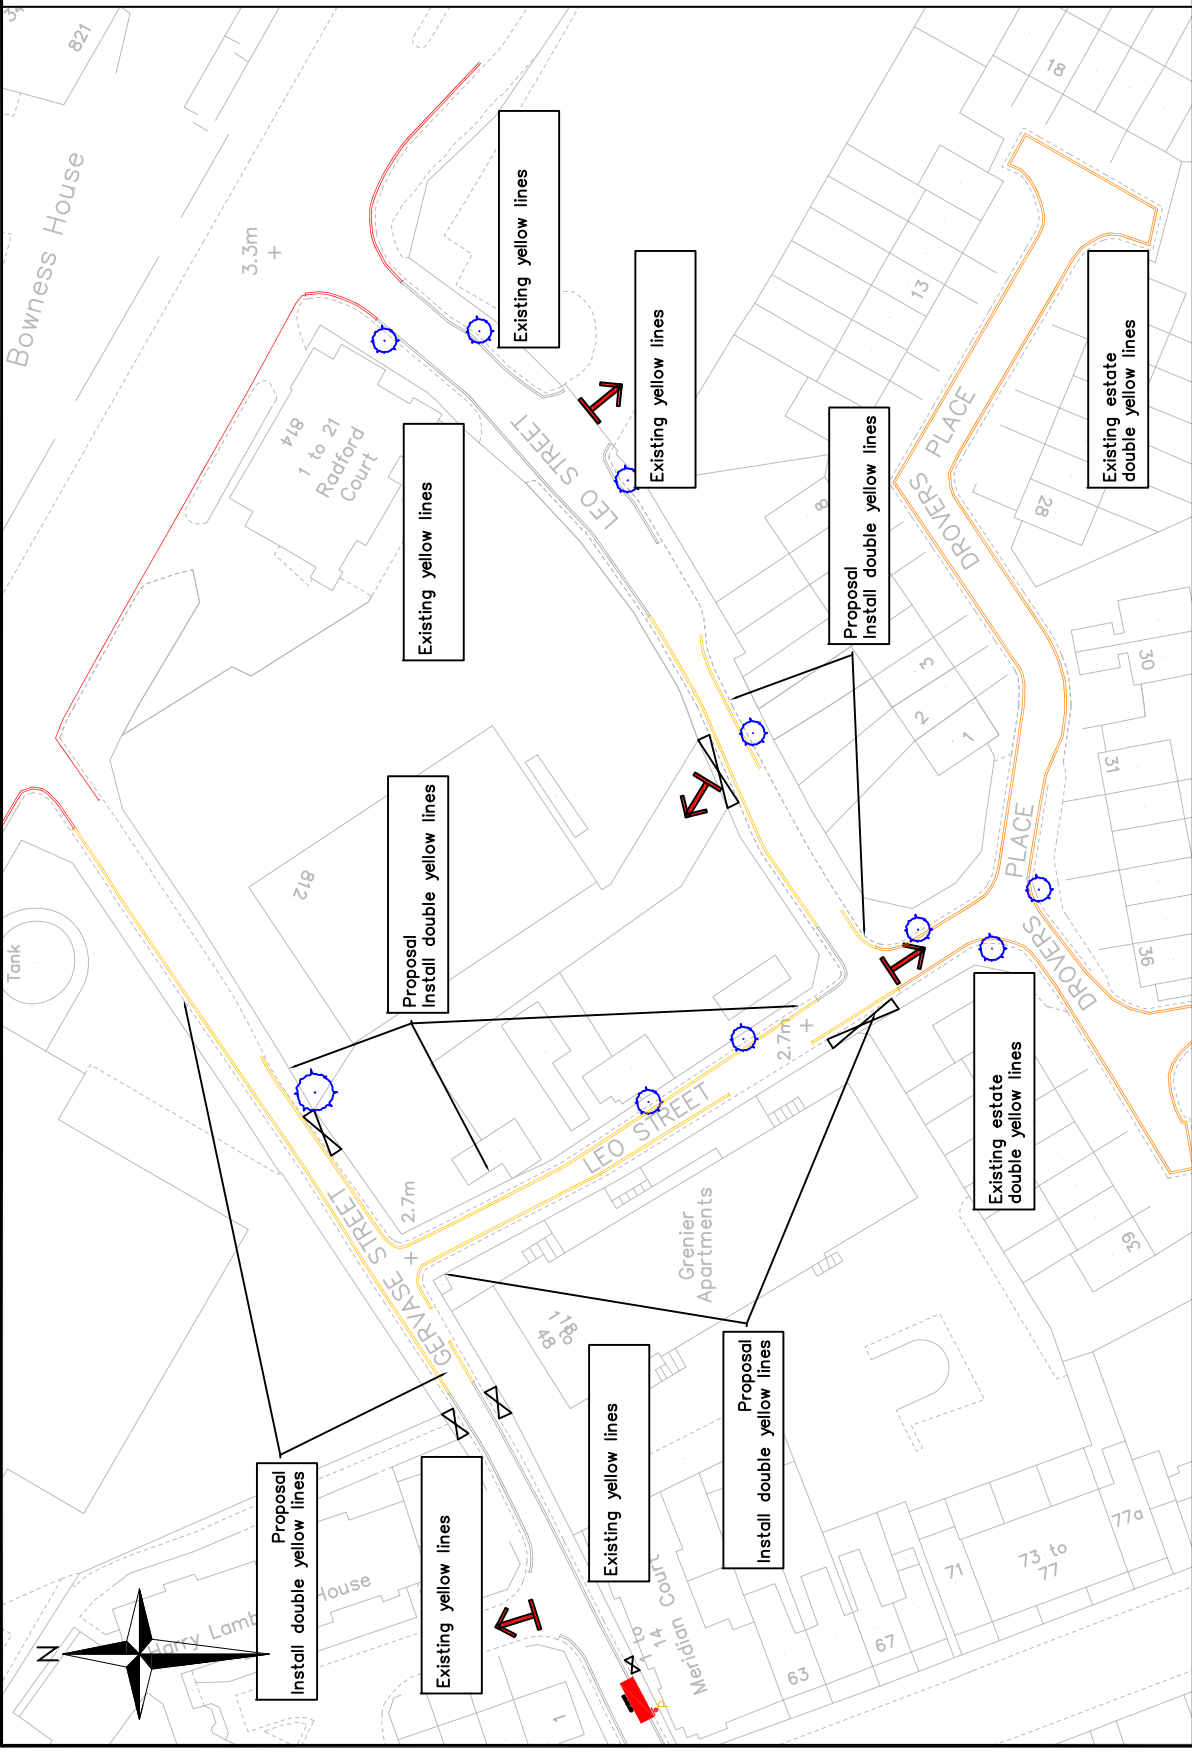



-  Existing double red lines
-  Existing single red lines
-  Existing double yellow lines
-  Existing estate double yellow lines
-  Proposed double yellow lines
-  Existing disabled bay
-  Tree



Community Council	PECKHAM AND NUNHEAD
Ward(s)	LIVSEY
Date	15/05/14
Scale	1:500 @ A4
Dwg No.	1415Q1_008
Status	APPENDIX 3
Rev	A
Date	
Description	
Dm	
Chk	
App	

Project	1415Q1 LOCAL PARKING AMENDMENTS
Drawing Title	PROPOSED DOUBLE YELLOW LINES LEO STREET/GERVASE STREET
Rev	
App	
Chk	
Dm	
Chk	
App	

Public Realm Projects Parking Design	Environment and Leisure Floor 3, hub 1 Southwark Council 160 Tooley Street PO Box 64529 London, SE1P 5LX www.southwark.gov.uk/parkingprojects
---	---

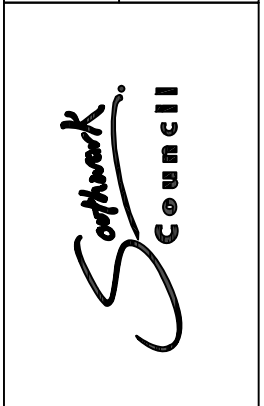

© Crown copyright. All rights reserved. (01100019232) 2013
--