
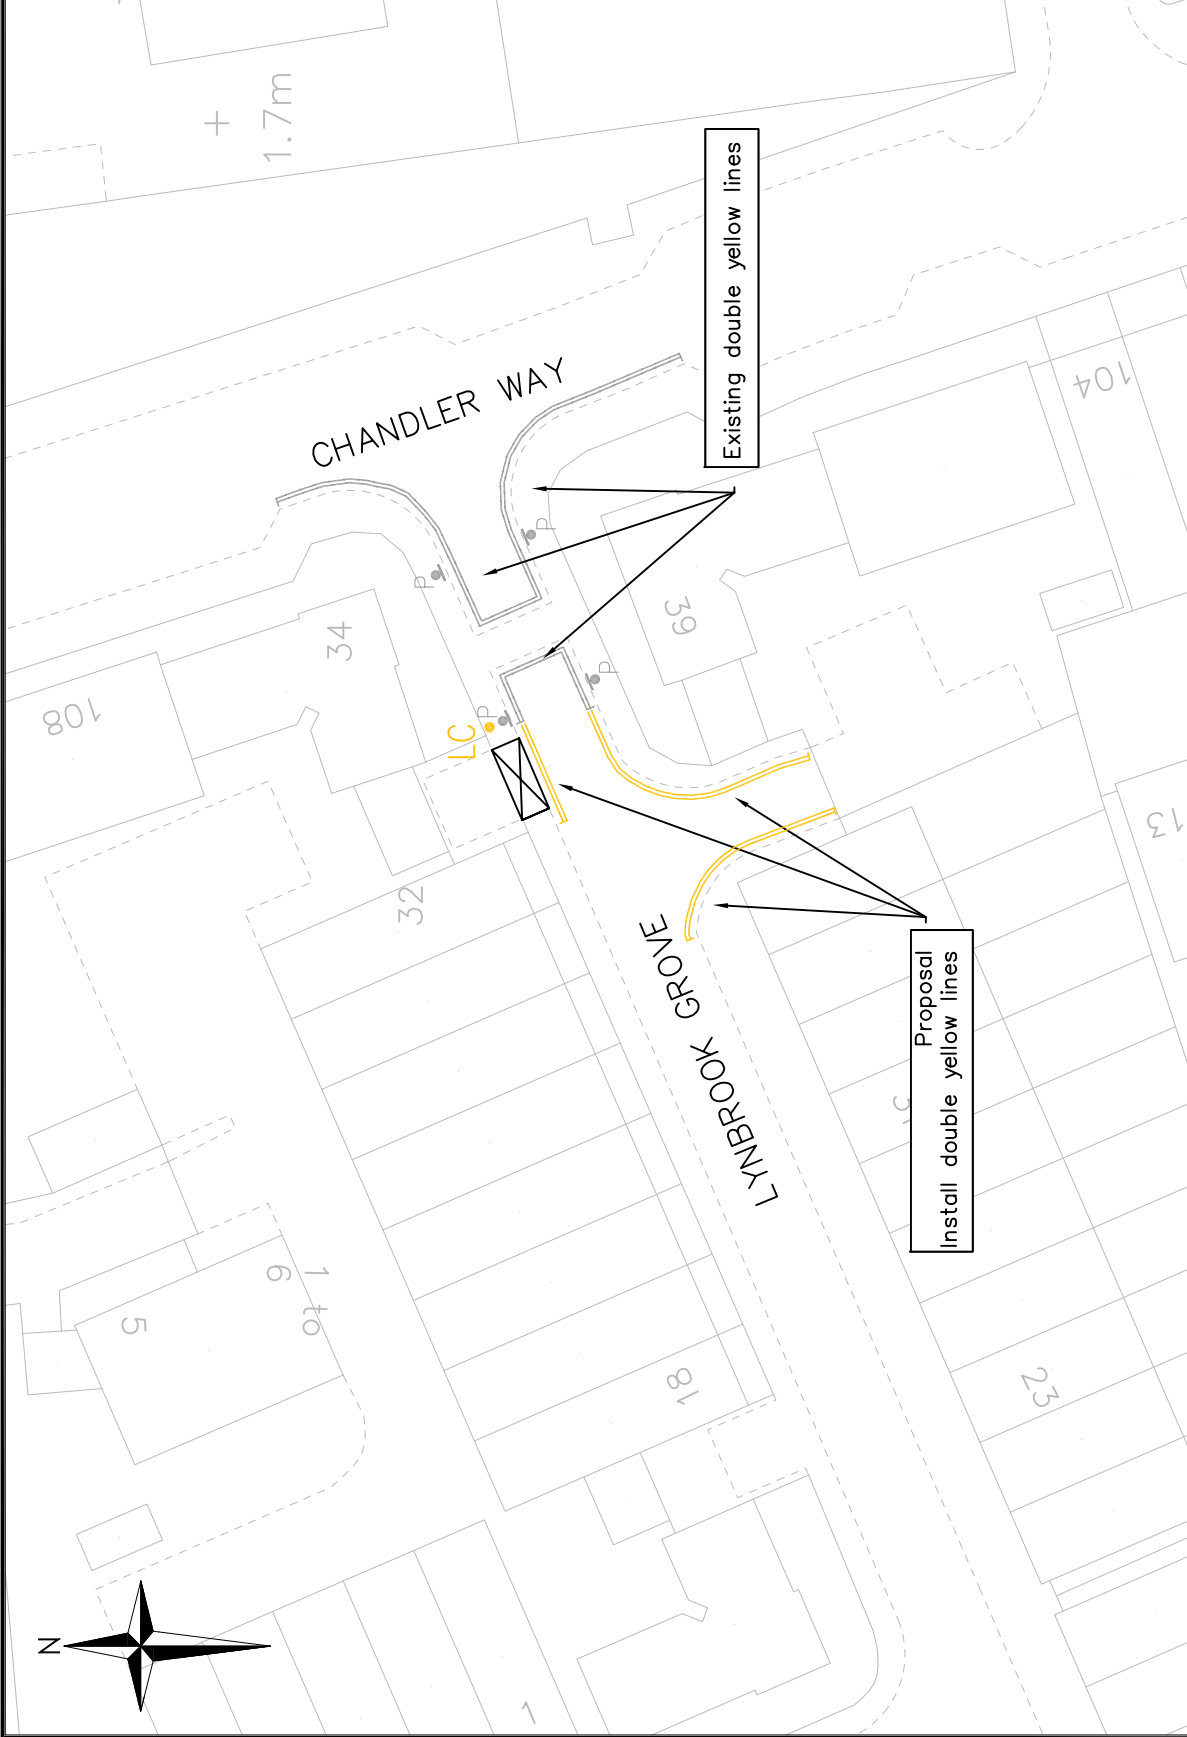


Existing double yellow lines  
Proposed double yellow lines

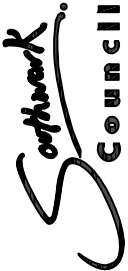

Public Realm Projects Parking Design  Environment and Leisure Floor 3, hub 1 Southwark Council 160 Tooley Street PO Box 64529 London, SE1P 5LX  www.southwark.gov.uk/parkingprojects		Project <b>1415Q1 LOCAL PARKING AMENDMENTS</b>	Community Council <b>PECKHAM AND NUNHEAD</b>		Date 12/05/14	Scale 1:1000 @ A4	Dwn MH	Chk TW	App TW
		Drawing Title <b>PROPOSED DOUBLE YELLOW LINES                  LYNBROOK GROVE</b>	Ward(s) <b>PECKHAM</b>	Dwg No. 1415Q1_015	Rev A	Description APPENDIX 6	Rev Description Date Dwn Chk App		