
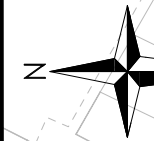
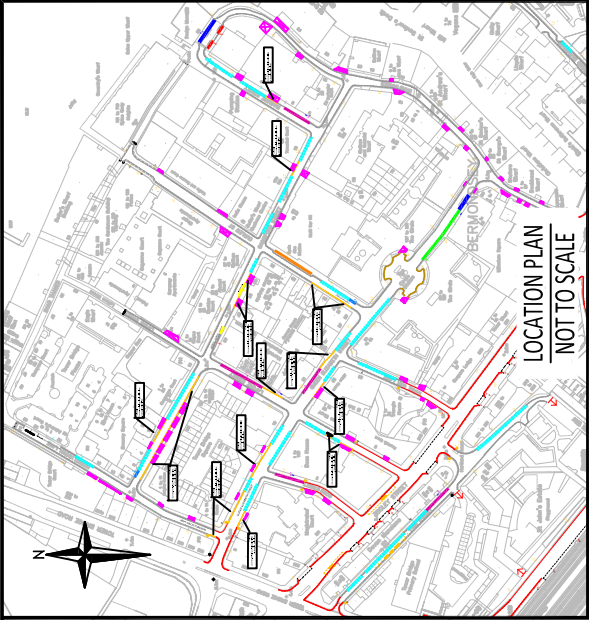
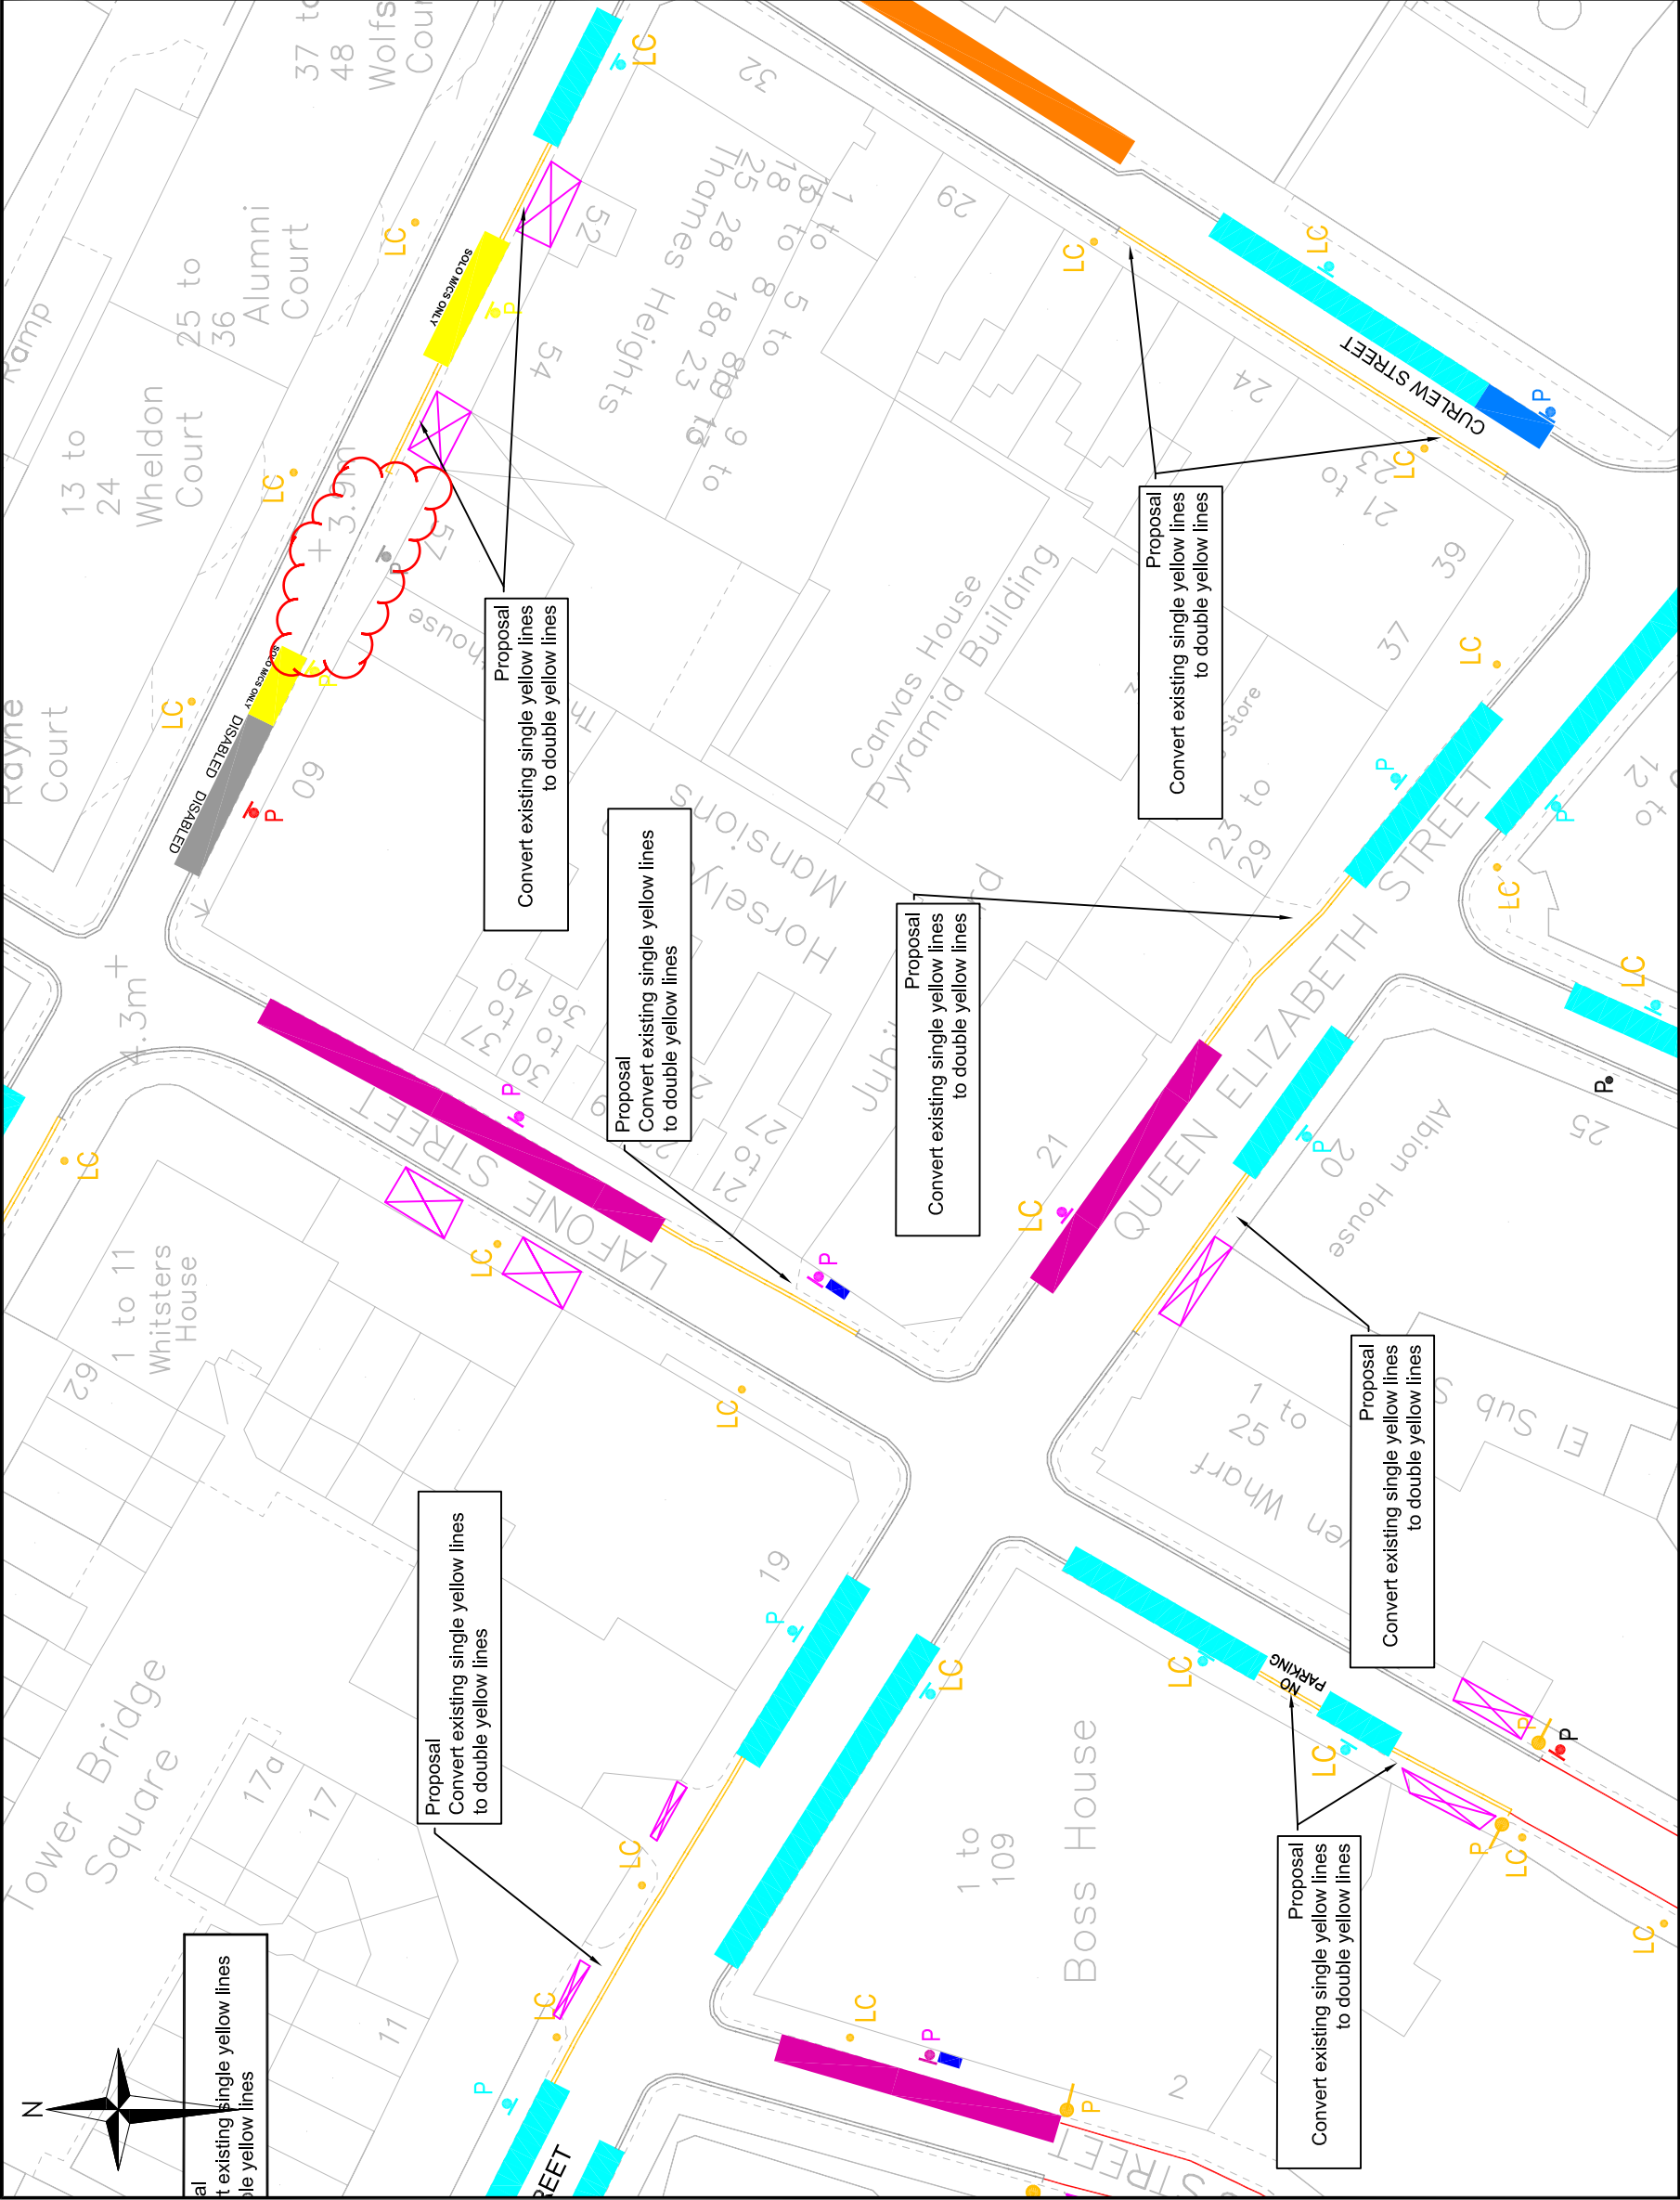




<div>Public Realm Projects Parking Design</div> <div>Environment and Leisure Floor 3, hub 1 Southwark Council 160 Tooley Street PO Box 64529 London, SE1P 5LX</div> <div>www.southwark.gov.uk/parkingprojects</div>		Project	1314Q4 Local parking amendments	Community Council Bermondsey and Rotherhithe										Rev	Date	Drm	Chk	App	
				Ward(s) Riverside															
		Drawing Title	Shad Thames area Proposed double yellow lines	Date	Scale	Drm	Chk	App											
				01/07/14	1:500 @ A3	MH	TW	TW											
				Dwg N ^o	1314Q4_009				Rev										
				Status	Appendix 6				A										
		© Crown copyright. Database right. 2013 Ordnance Survey 100035971																	




al
t existing single yellow lines
le yellow lines





- AAT Red Route
- 7am - 7pm Red Route
- AAT Waiting restriction
- Zone Waiting restriction
- Permit holders only bay
- Pay and display bay
- Shared use bay
- Loading only bay
- Car club only bay
- Solo motorcycles only bay
- Doctors only bay
- 30min Time restricted free bay
- 4 hour Time restricted free bay
- Ambulance bay
- Single meter bay
- Cycle hire docking station
- Zone entry sign and post
- Street Furniture


Change to original proposal

<div>Public Realm Projects Parking Design</div> <div>Environment and Leisure Floor 3, hub 1 Southwark Council 160 Tooley Street PO Box 64529 London, SE1P 5LX</div> <div>www.southwark.gov.uk/parkingprojects</div>		<div>Project</div> <div>1314Q4 Local parking amendments</div> <div>Drawing Title</div> <div>Shad Thames area Proposed double yellow lines</div>	Community Council Bermondsey and Rotherhithe																			
			Ward(s) Riverside																			
			Date	Scale	Drm	Chk	App															
			01/07/14	1:500 @ A3	MH	TW	TW															
			Dwg N°	1314Q4_009				Rev														
			Status					Appendix 6					A									
			Rev					Date					Description					Drm	Chk	App		

© Crown copyright. All rights reserved. 2013 Ordnance Survey 100035971

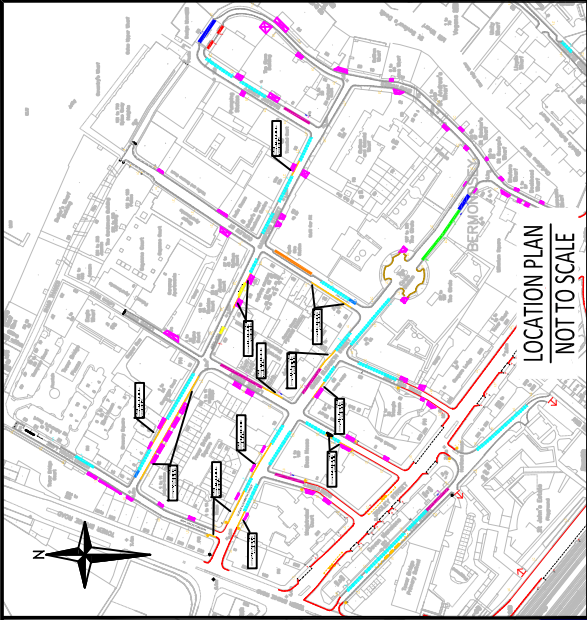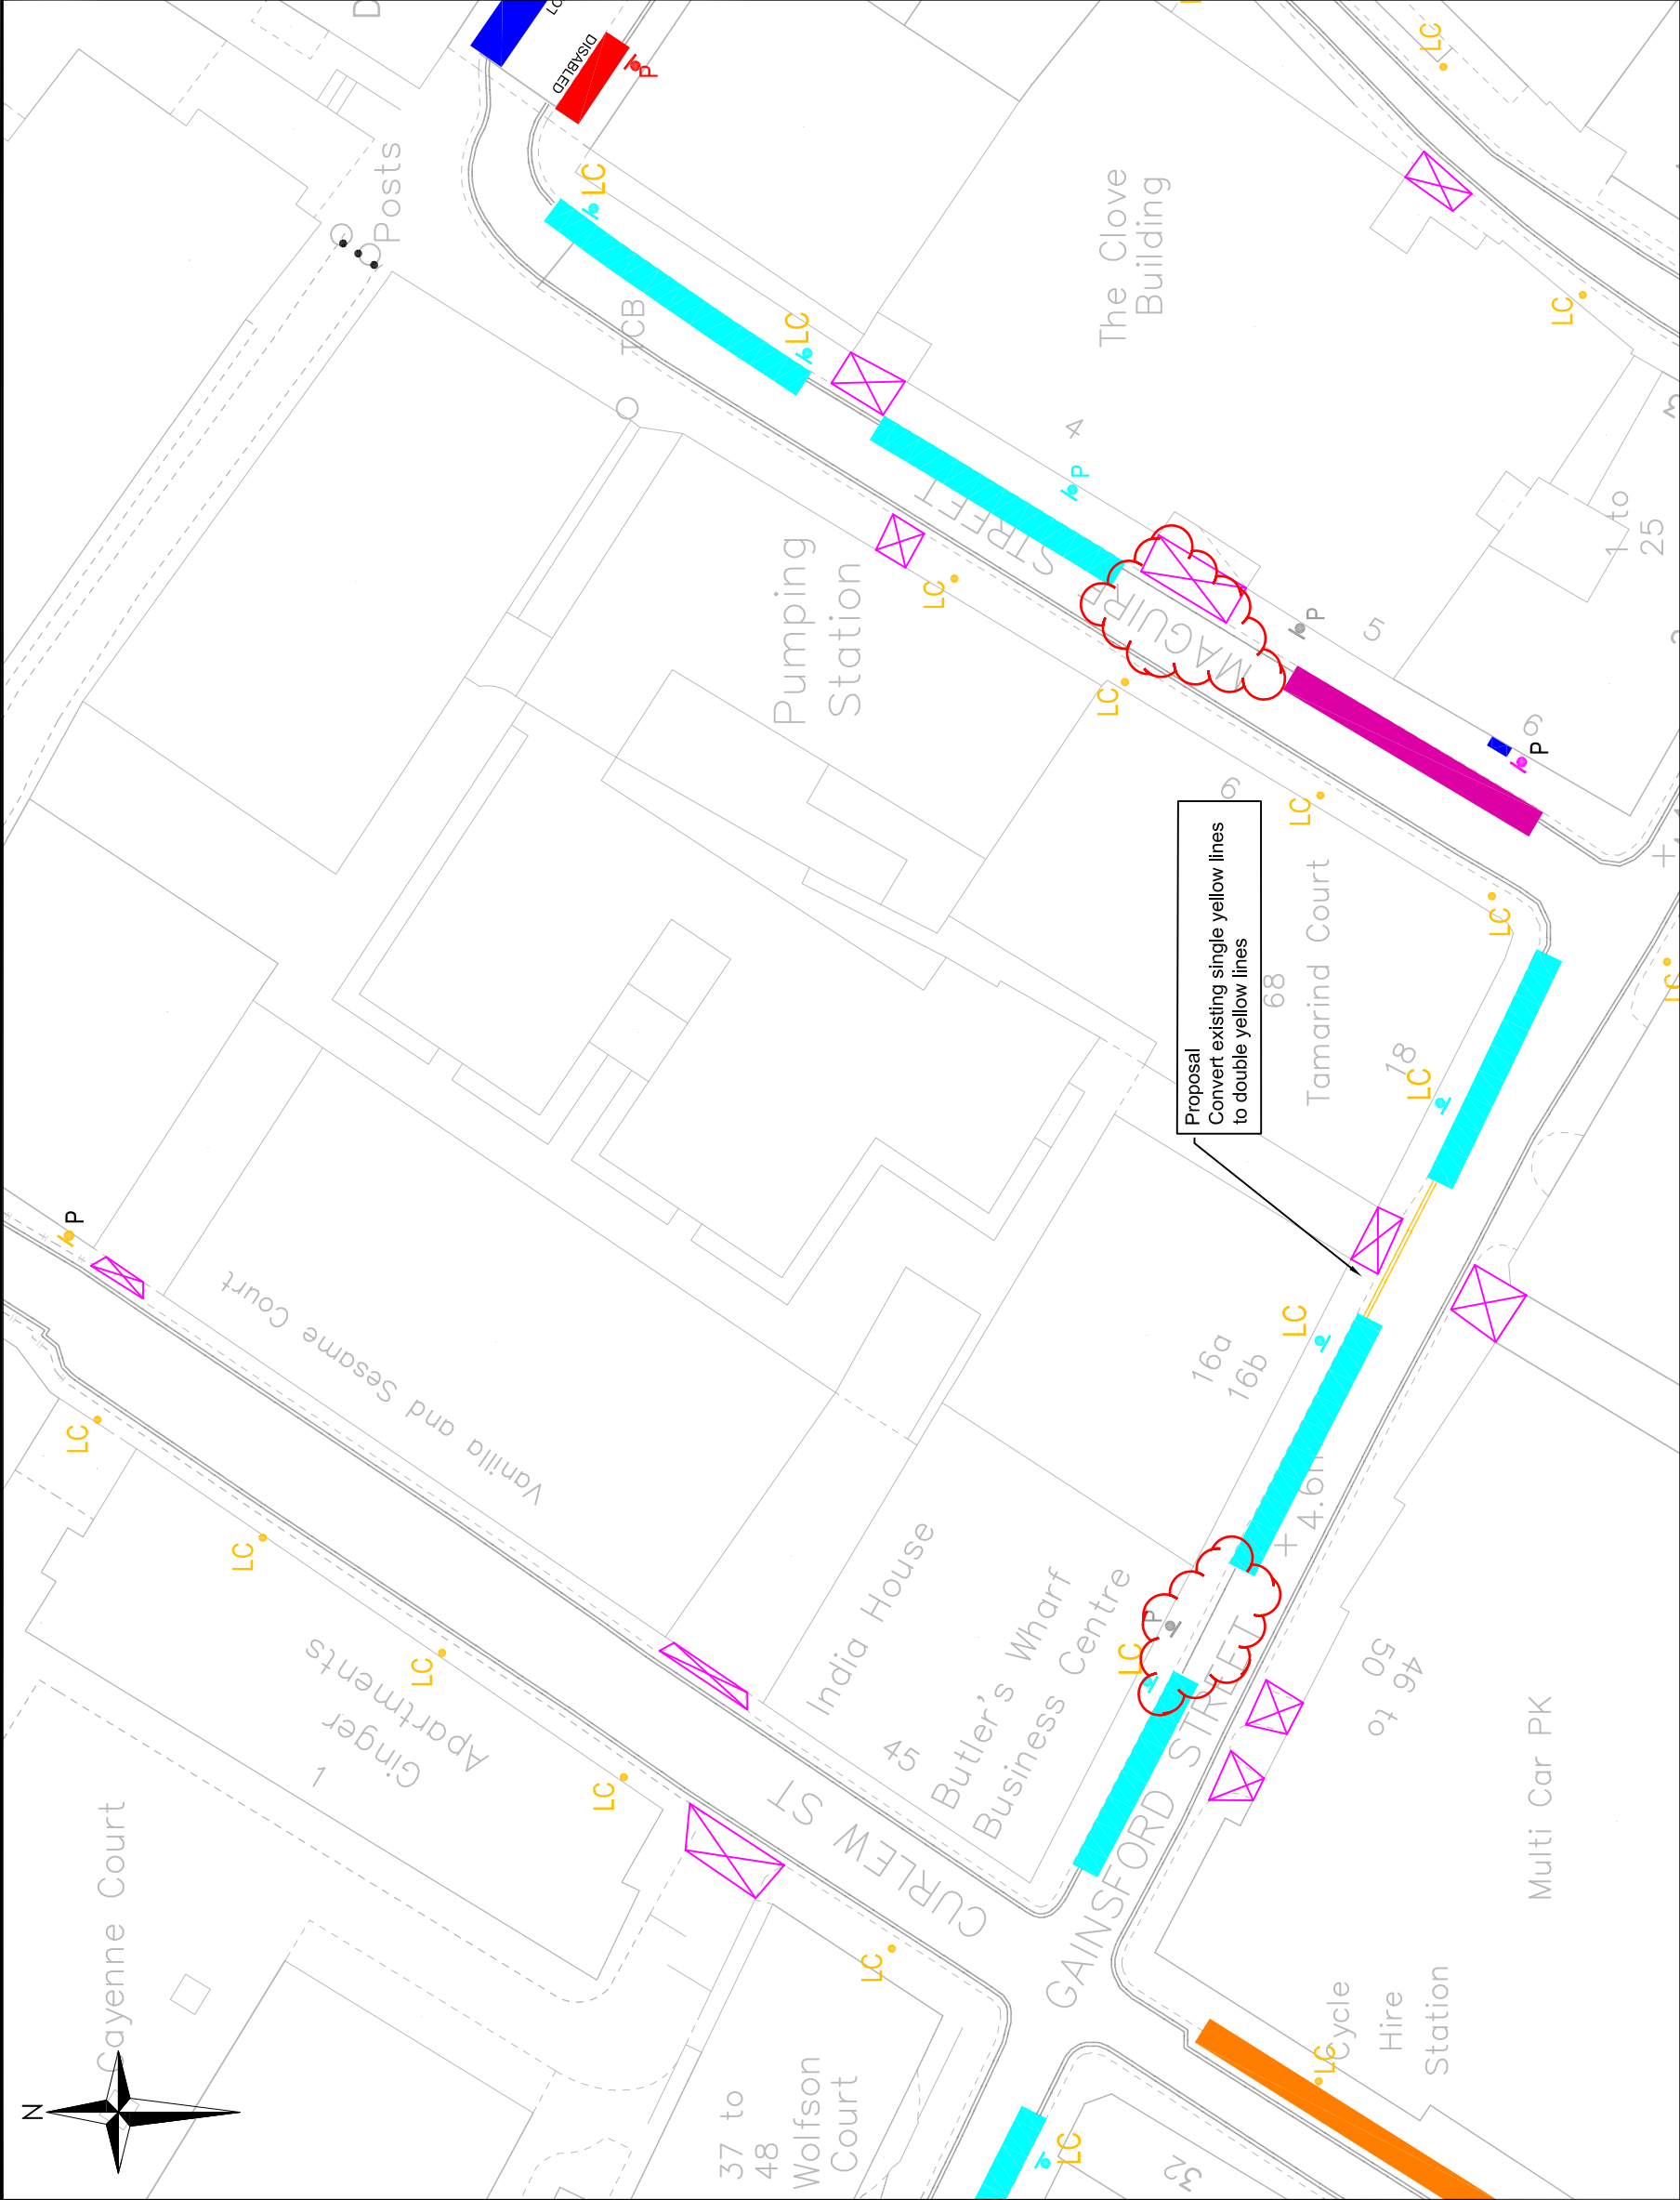

- AAT Red Route
- 7am - 7pm Red Route
- AAT Waiting restriction
- Zone Waiting restriction
- Permit holders only bay
- Pay and display bay
- Shared use bay
- Loading only bay
- Car club only bay
- Solo motorcycles only bay
- Doctors only bay
- 30min Time restricted free bay
- 4 hour Time restricted free bay
- Ambulance bay
- Single meter bay
- Cycle hire docking station
- Zone entry sign and post
- Street Furniture
- Change to original proposal

<div>Public Realm Projects Parking Design</div> <div>Environment and Leisure Floor 3, hub 1 Southwark Council 160 Tooley Street PO Box 64529 London, SE1P 5LX</div> <div>www.southwark.gov.uk/parkingprojects</div>		<div>Project</div> <div>1314Q4 Local parking amendments</div> <div>Drawing Title</div> <div>Shad Thames area</div> <div>Proposed double yellow lines</div>	Community Council									
			Bermondsey and Rotherhithe									
			Ward(s)									
			Riverside									
			Date	Scale	Drn	Chk	App					
			01/07/14	1:500 @ A3	MH	TW	TW					
			Dwg N°	1314Q4_009				Rev				
			Status	Appendix 6				A				
			Rev	Date	Description	Drn	Chk	App				

© Crown copyright 2013. Ordnance Survey 100035971