


- EXISTING DOUBLE YELLOW LINES
- PROPOSED DOUBLE YELLOW LINES
- EXISTING PAV AND DISPLAY BAY
- EXISTING SOLO MOTORCYCLE BAY

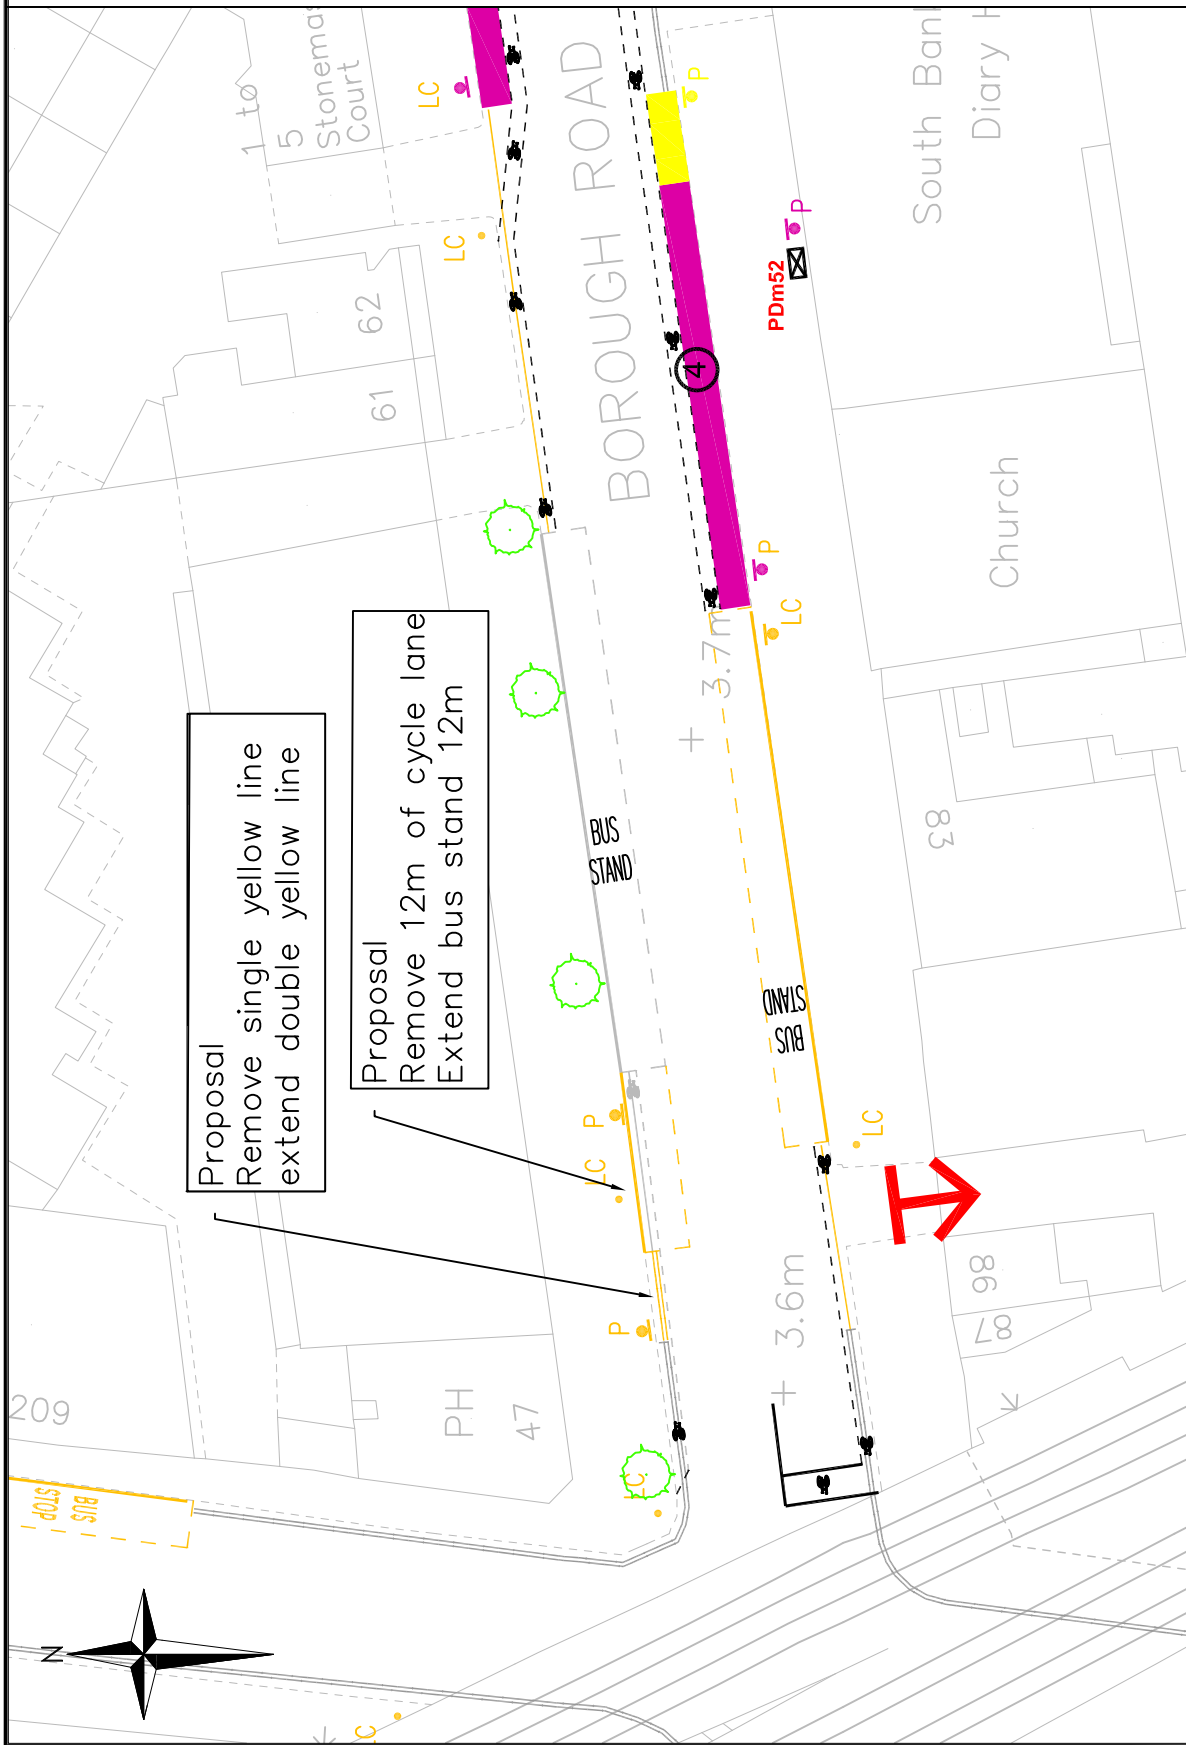

Community Council		BOROUGH, BANKSIDE AND WALWORTH	
Ward(s)		CATHEDRALS	
Date	Scale	Drn	Chk
24/09/12	1:500 @ A4	MH	TW
Dwg No.	1415Q1_019	Rev	
Status	APPENDIX 2	Rev	A

Project	1415Q1 LOCAL PARKING AMENDMENT
Drawing Title	EXTEND EXISTING BUS STAND BOROUGH ROAD

Public Realm Projects  
Parking Design

Environment and Leisure  
Floor 3, Hub 1  
Southwark Council  
160 Tooley Street  
PO Box 64529  
London, SE1P 5LX  
www.southwark.gov.uk/parkingprojects