


job ROCKINGHAM STREET 5-9 Rockingham Street, SE1 6PD	drawn: PL	date: 12_06
drawing SITE LOCATION PLAN EXISTING	scale: 1:1250 @ A3	job no: 1729
note: all dimensions to be checked on site. If the measurement of the wall, fence, etc. exceeds the quantities shown on the drawings, the contractor shall be liable for the cost of construction. For all other purposes, the drawings shall be used as a guide only. Use of drawings for other than planning application purposes is not allowed without the written consent of Alan Camp Architects LLP.		drawing no. EX_OS
revisions		rev. 1

rev.	date	description	issued by	checked by
1	2013/09/	ISSUED FOR PLANNING	PL	AW

London Borough of Southwark  
 Received on:  
**14 OCT 2013**  
 Planning Case File

London Borough of Southwark  
 Received on:  
**14 OCT 2013**  
**13 AP 3450**  
 Planning Case File

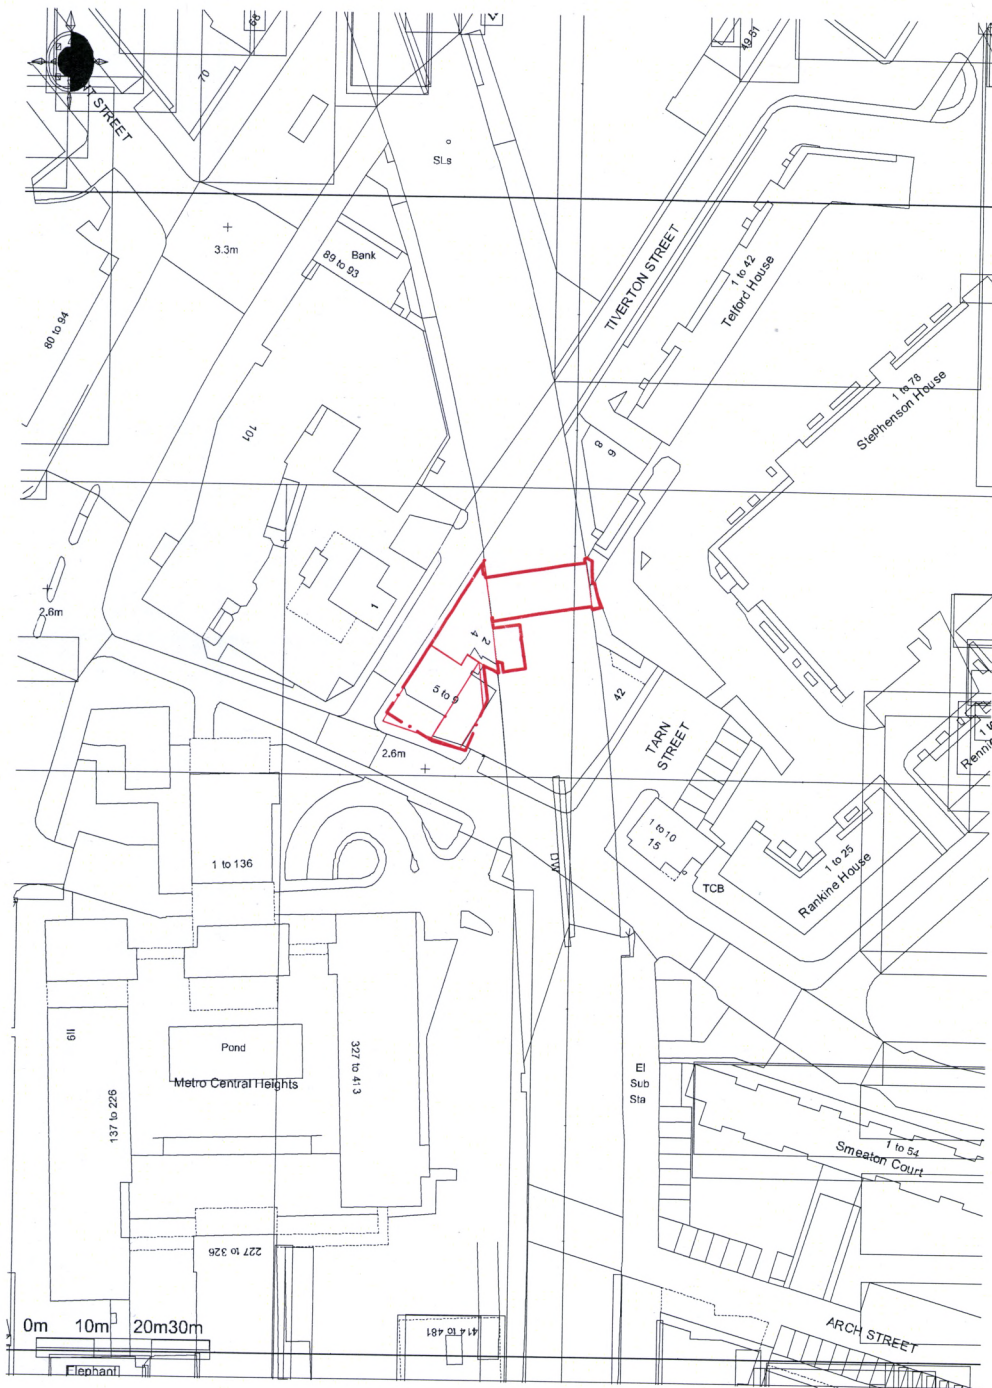

SOUTHWARK PLANNING  
 DC ADMIN  
**10 DEC 2013**  
 SCANNED JR