

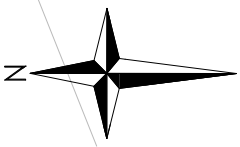
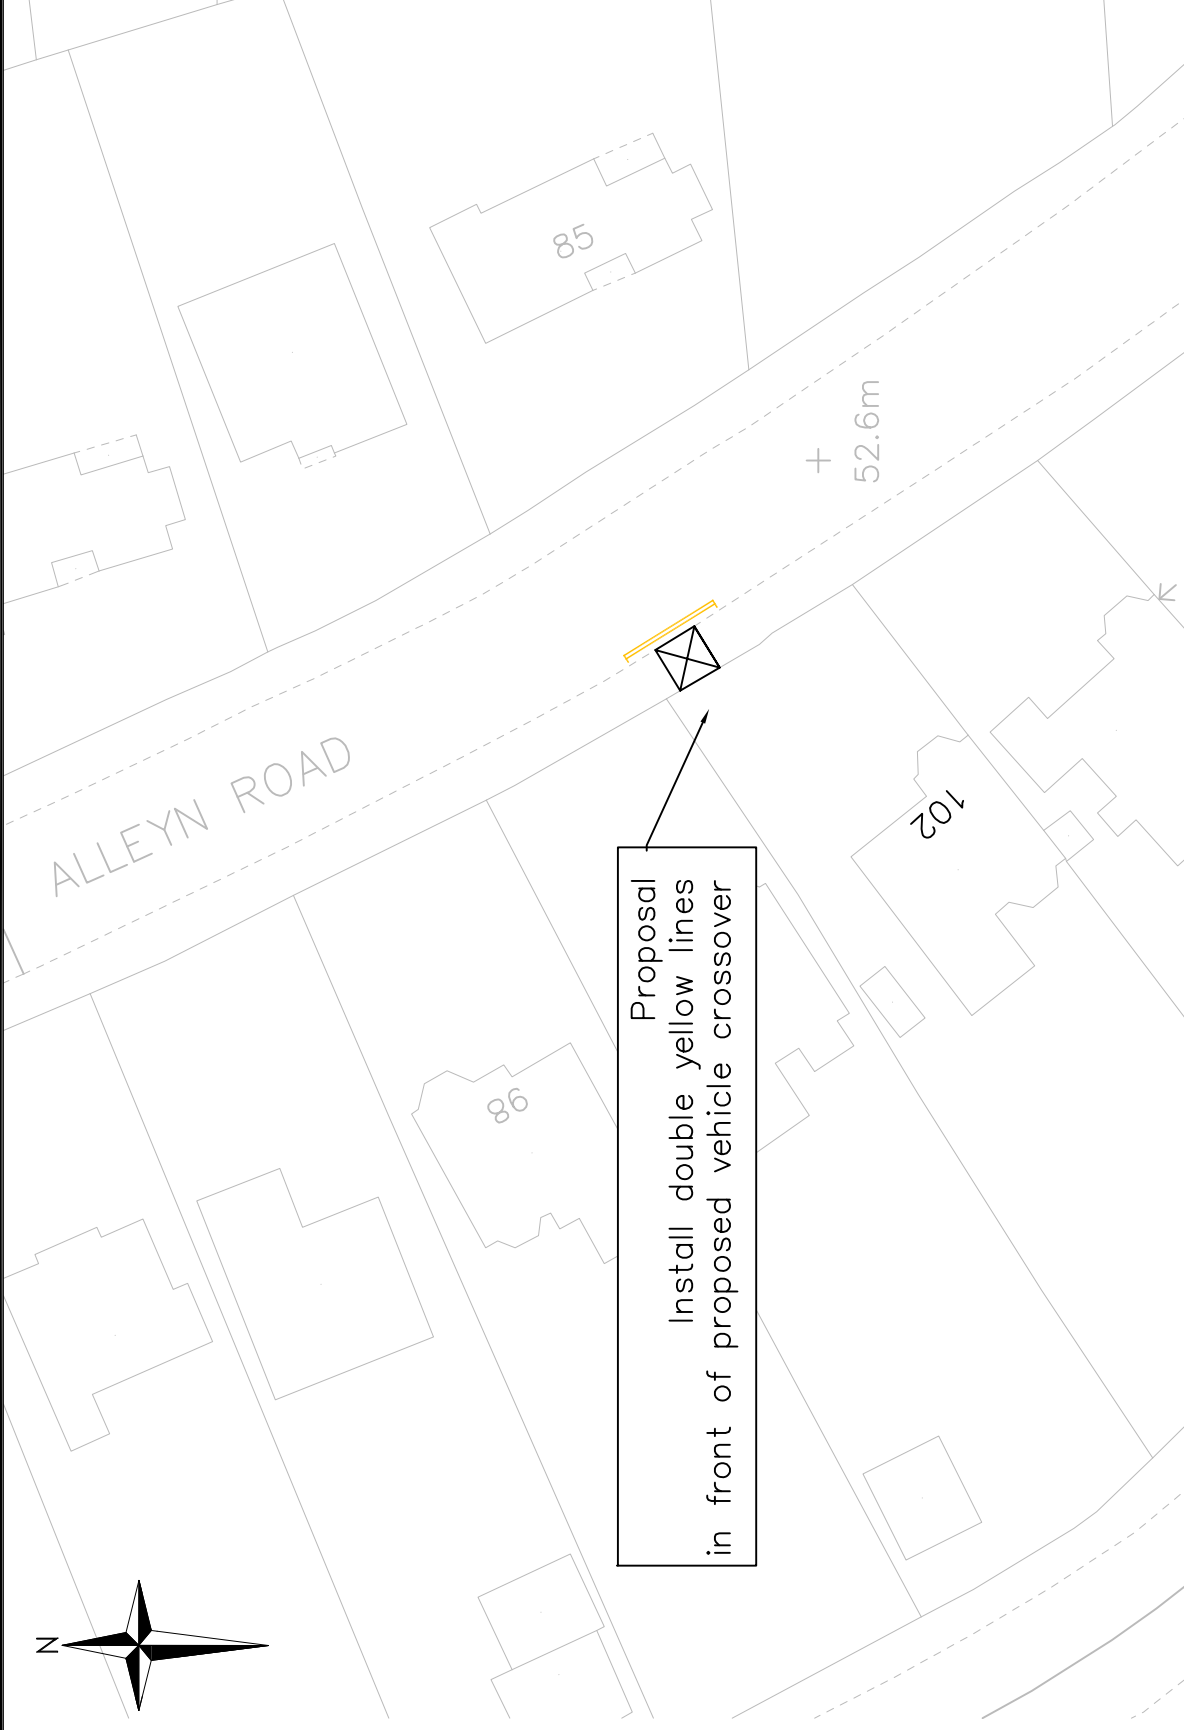



Proposed double yellow lines
 Vehicle crossover




Proposal
 Install double yellow lines
 in front of proposed vehicle crossover

Public Realm Projects Parking Design Environment and Leisure Floor 3, hub 1 Southwark Council 160 Tooley Street PO Box 64529 London, SE1P 5LX www.southwark.gov.uk/parkingprojects		Project 141502 LOCAL PARKING AMENDMENTS	Community Council DULWICH	Date 18/07/14	Scale 1:500 @ A4	Drn MH	Chk MH	App CJ											
		Drawing Title ALLEYN ROAD PROPOSED DOUBLE YELLOW LINES	Ward(s) COLLEGE	Dwg No. 1415Q2011	Rev A	Description APPENDIX 2	Rev A	Date 1415Q2011	Drn MH	Chk MH	App CJ								