
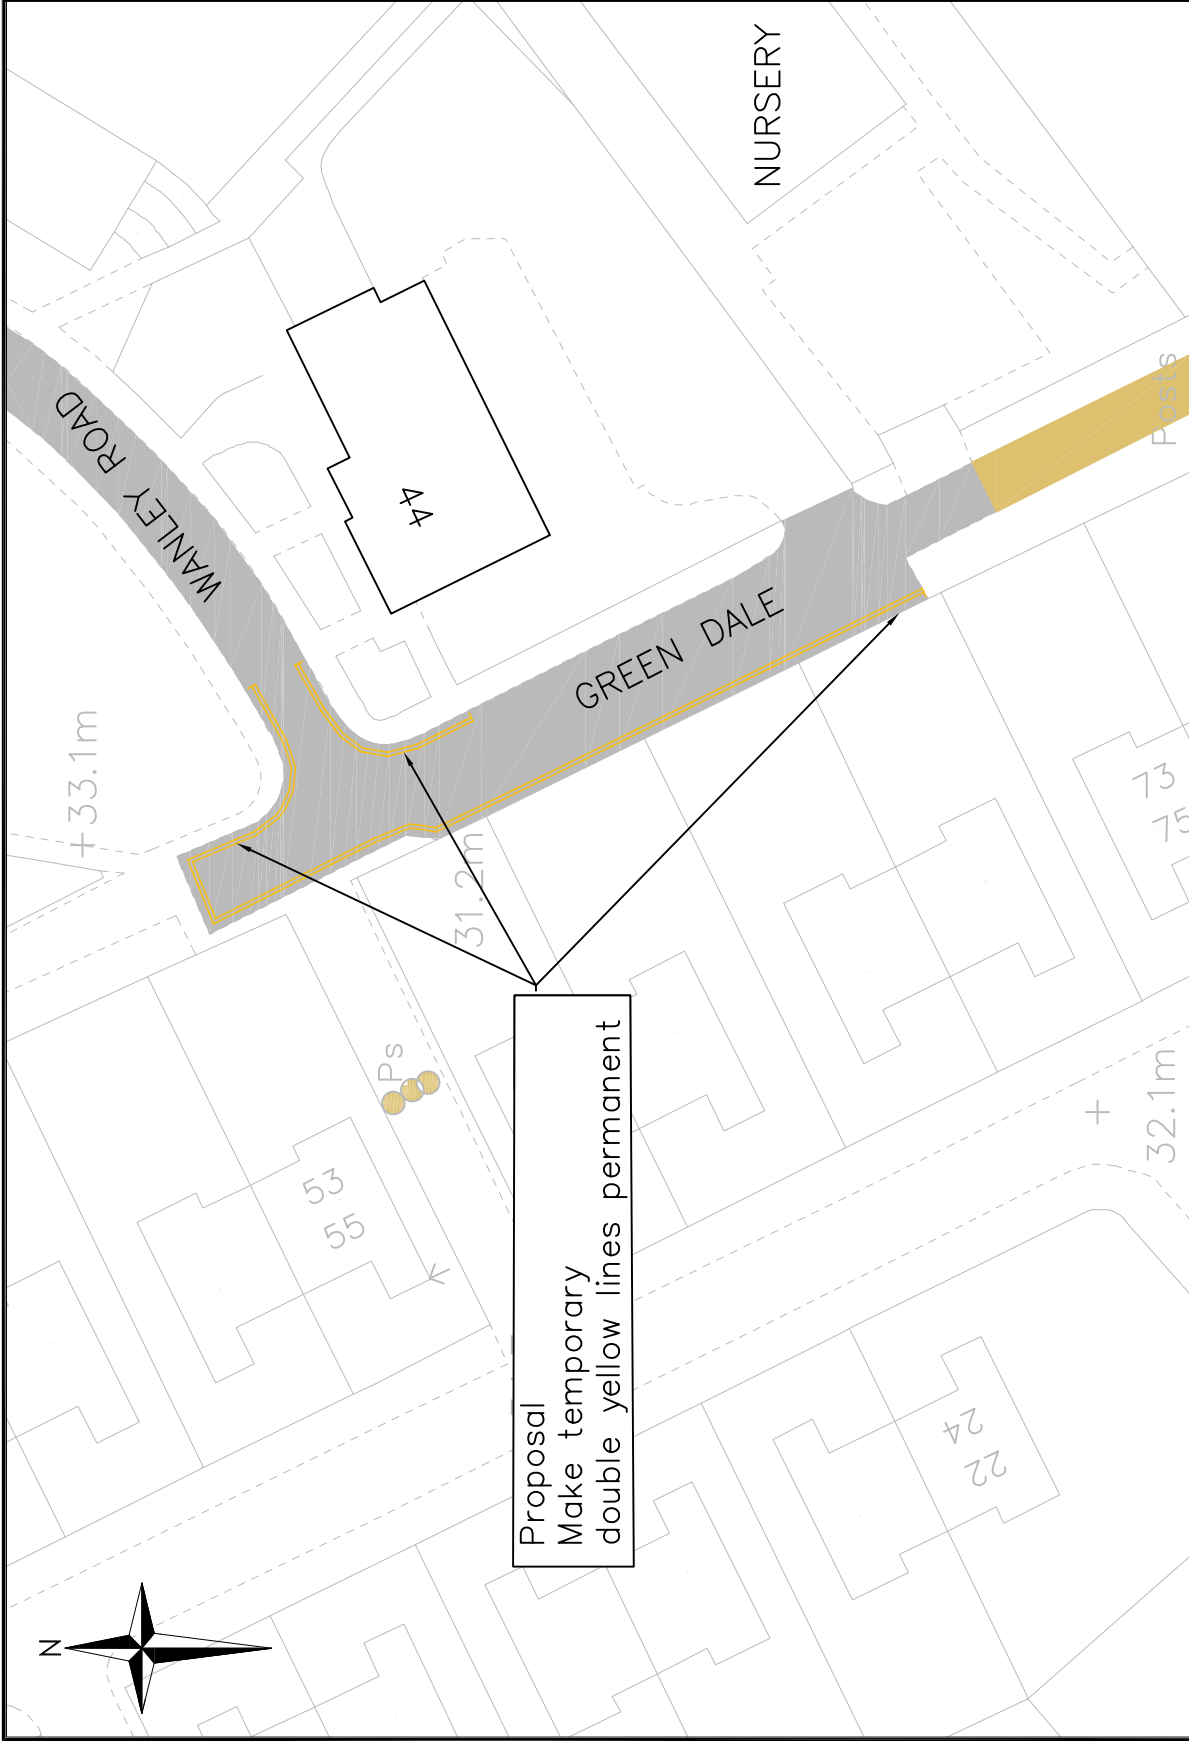


Proposed double yellow lines
 Carriageway
 Footpath / cycle track

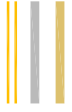

Proposal
 Make temporary
 double yellow lines permanent

Public Realm Projects Parking Design Environment and Leisure Floor 3, hub 1 Southwark Council 160 Tooley Street PO Box 64529 London, SE1P 5LX www.southwark.gov.uk/parkingprojects		Project 1415 LOCAL PARKING AMENDMENTS		Community Council CAMBERWELL		Ward(s) SOUTH CAMBERWELL		Date 15/08/2014	Scale 1:500 @ A4	Dmn MH	Chk MH	App TW	Rev Rev	Rev Rev	Date Rev	Description Rev	Dmn Rev	Chk Rev	App Rev
		Drawing Title GREEN DALE MAKE TEMPORARY DOUBLE YELLOW LINES PERMANENT		Dwg No. 1415Q2008		Status APPENDIX 2		Rev A		Rev A		Rev A		Rev A		Rev A		Rev A	